


B.M. 15300 S.W. COR. CONC. PAVEN. PLOCH No. # 858 So. DENVER
STATIONING ON S. & E. P.L.

FILE
PROP. 485.9
= 10%
534.5 cu. yds.

ETC.
7100
900.5
= 10%
992.8 cu. yds.

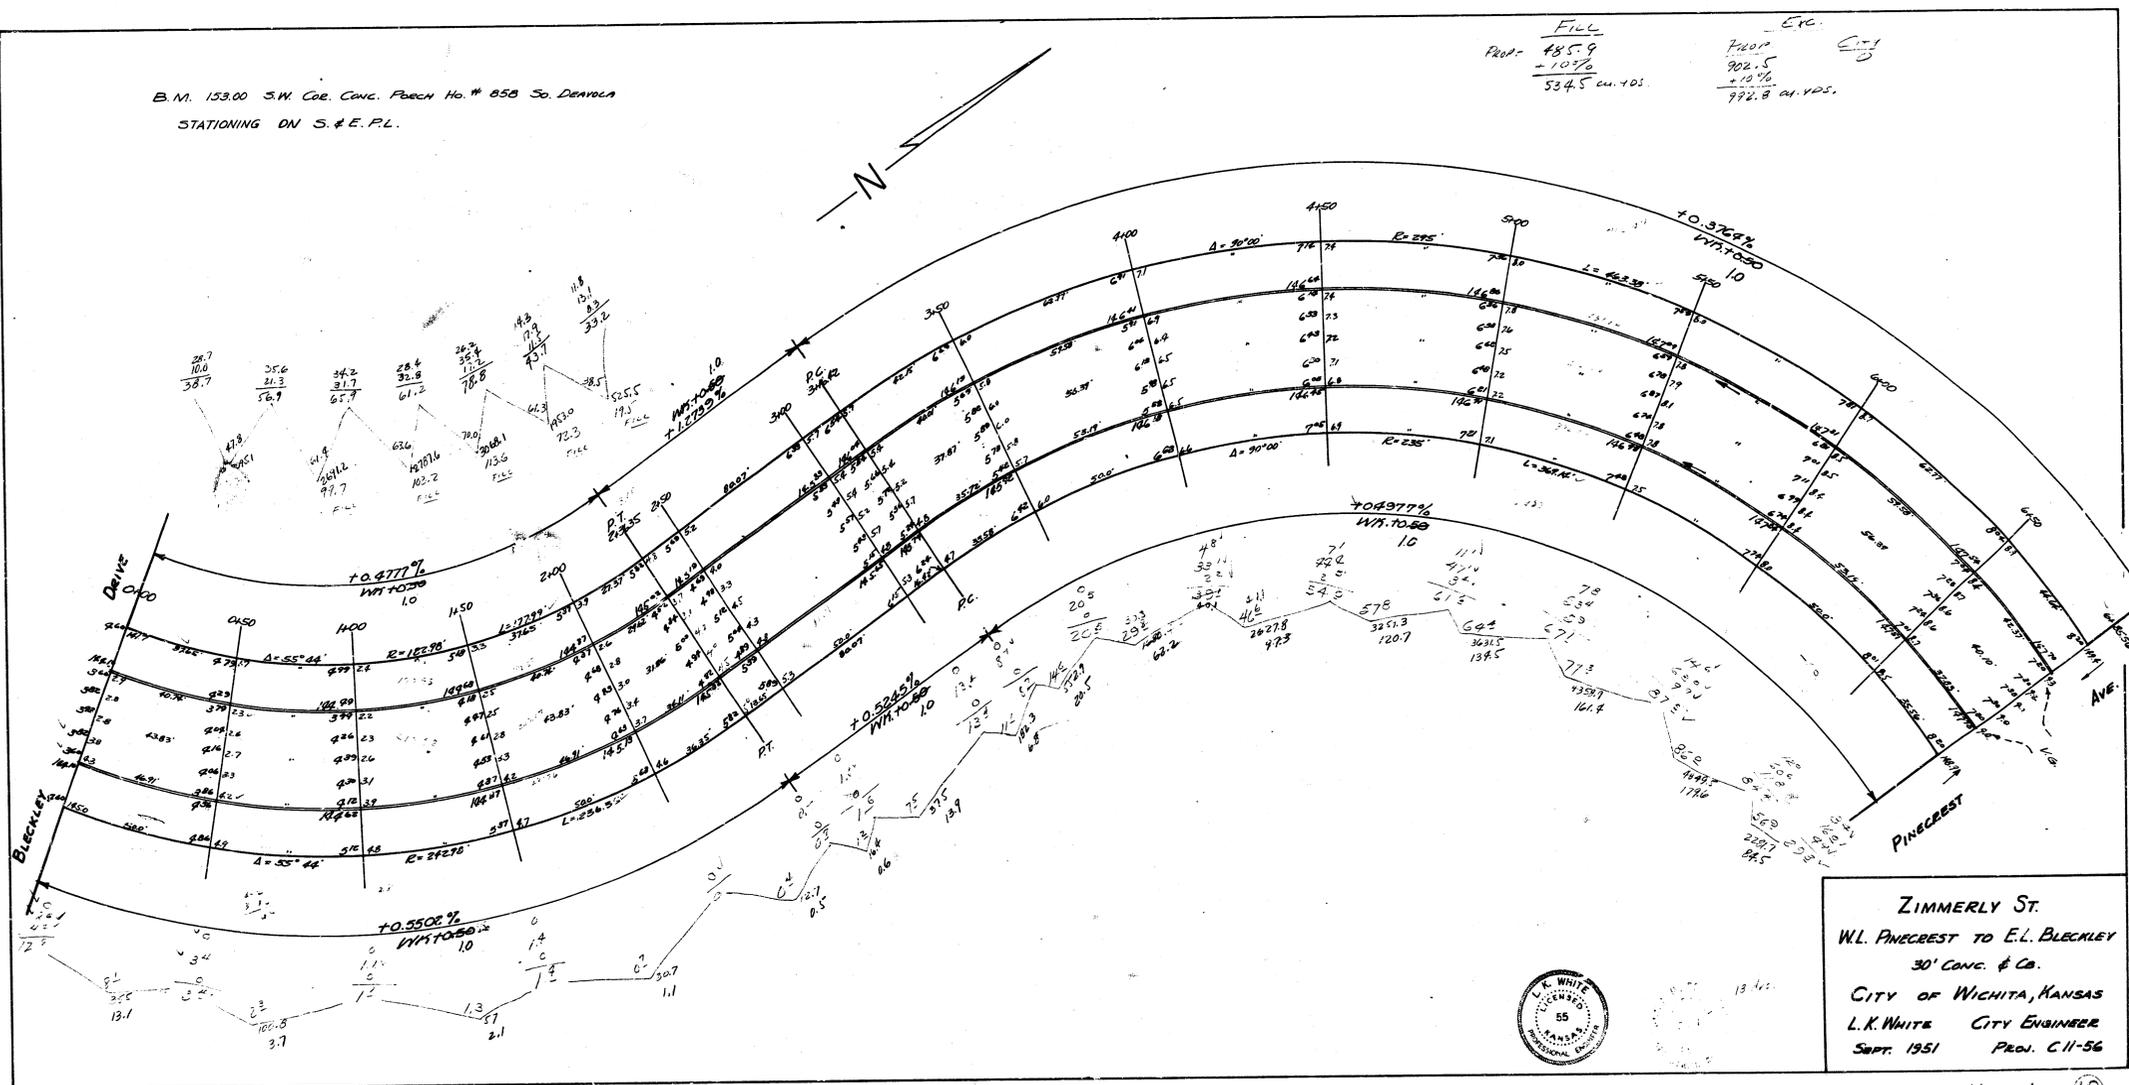

ZIMMERLY ST.
W.L. PINECREST TO E.L. BLECKLEY
30' CONC. & CO.
CITY OF WICHITA, KANSAS
L.K. WHITE CITY ENGINEER
SEPT. 1951 PROJ. C-11-56

