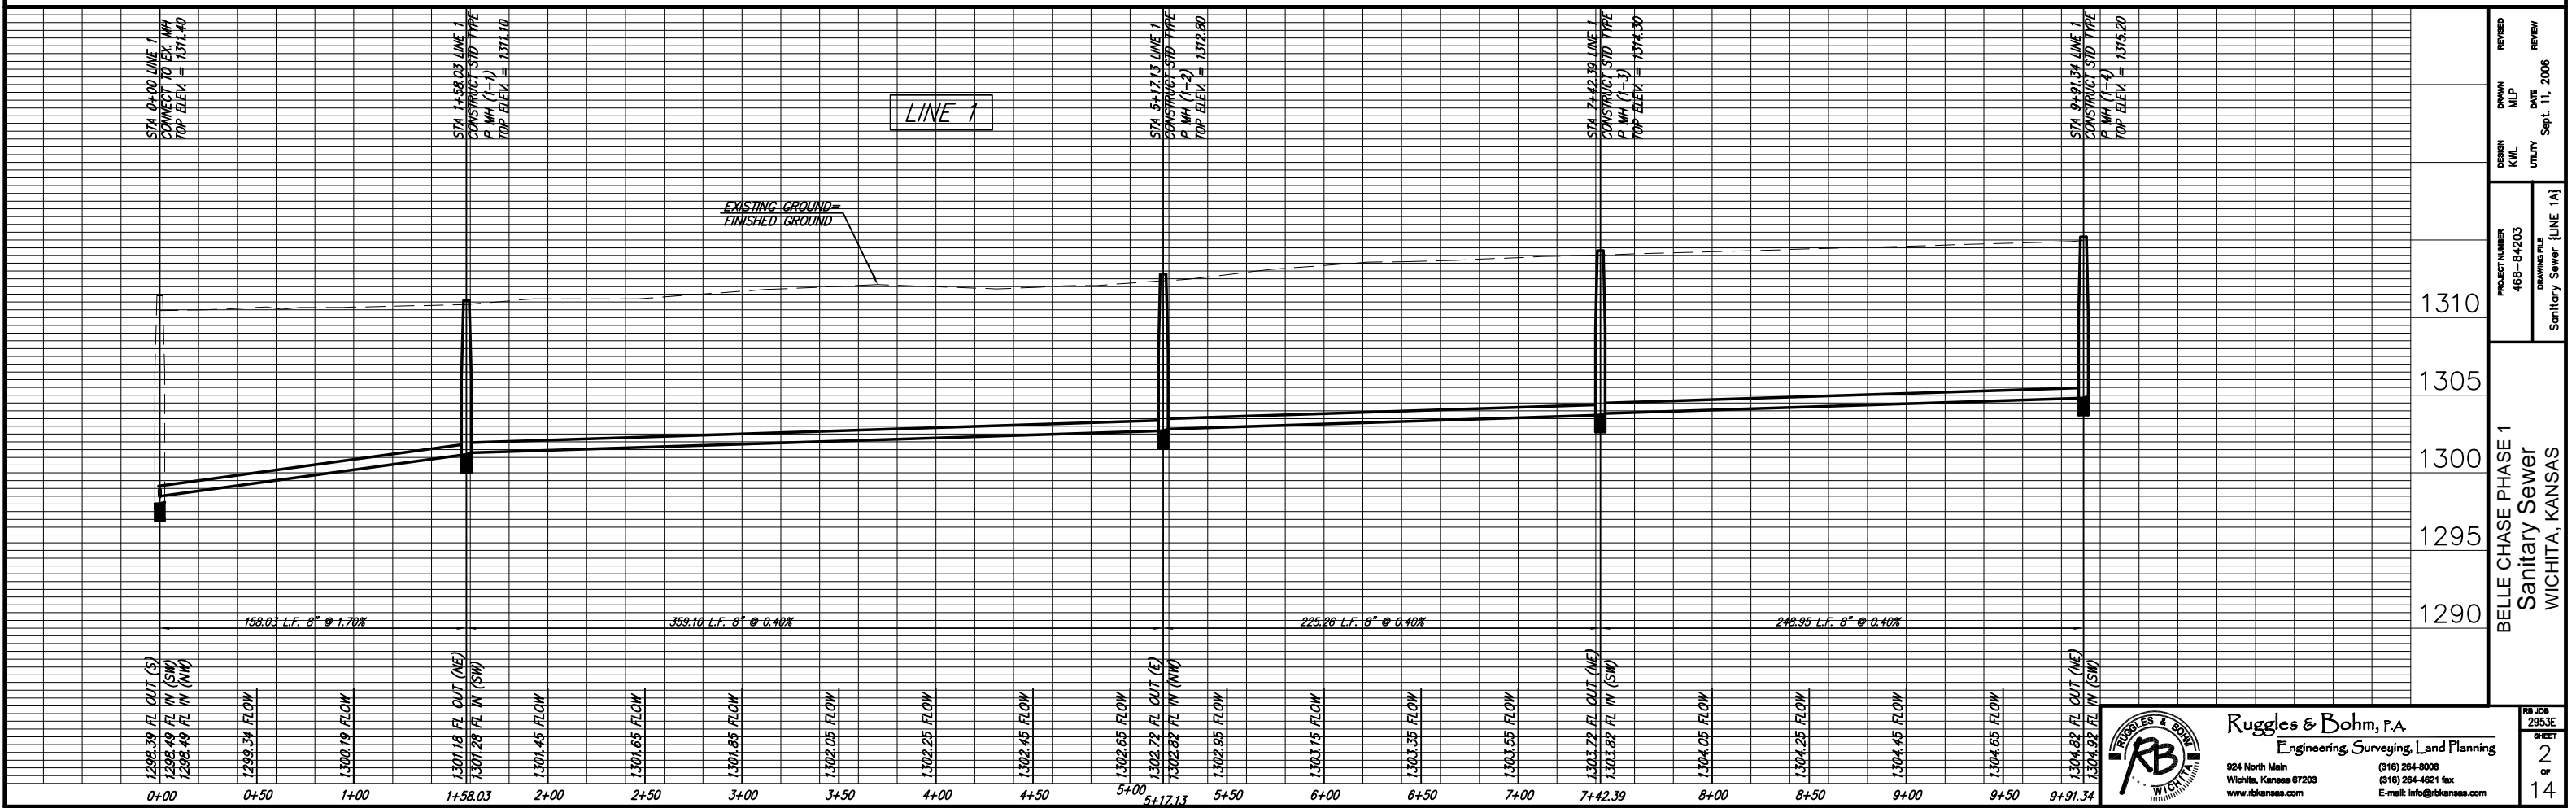

  
 SCALE 1" = 40' HORIZ.  
 1" = 5' VERT.  
 IRON = •



|                     |                         |      |
|---------------------|-------------------------|------|
| REVISION            | DATE                    | BY   |
| REVIEW              | Sept. 11, 2006          | MLP  |
| DESIGN              | UTILITY                 | KWL  |
| DRAWING FILE        | Sanitary Sewer LINE 1A} |      |
| PROJECT NUMBER      | 468-84203               |      |
| BELLE CHASE PHASE 1 | Sanitary Sewer          |      |
| WICHITA, KANSAS     |                         |      |
| 1290                | 1295                    | 1300 |
| 1305                | 1310                    |      |


**Ruggles & Bohm, P.A.**  
 Engineering, Surveying, Land Planning  
 924 North Main  
 Wichita, Kansas 67203  
 www.rbkansas.com  
 (316) 264-8008  
 (316) 264-4621 fax  
 E-mail: info@rbkansas.com