
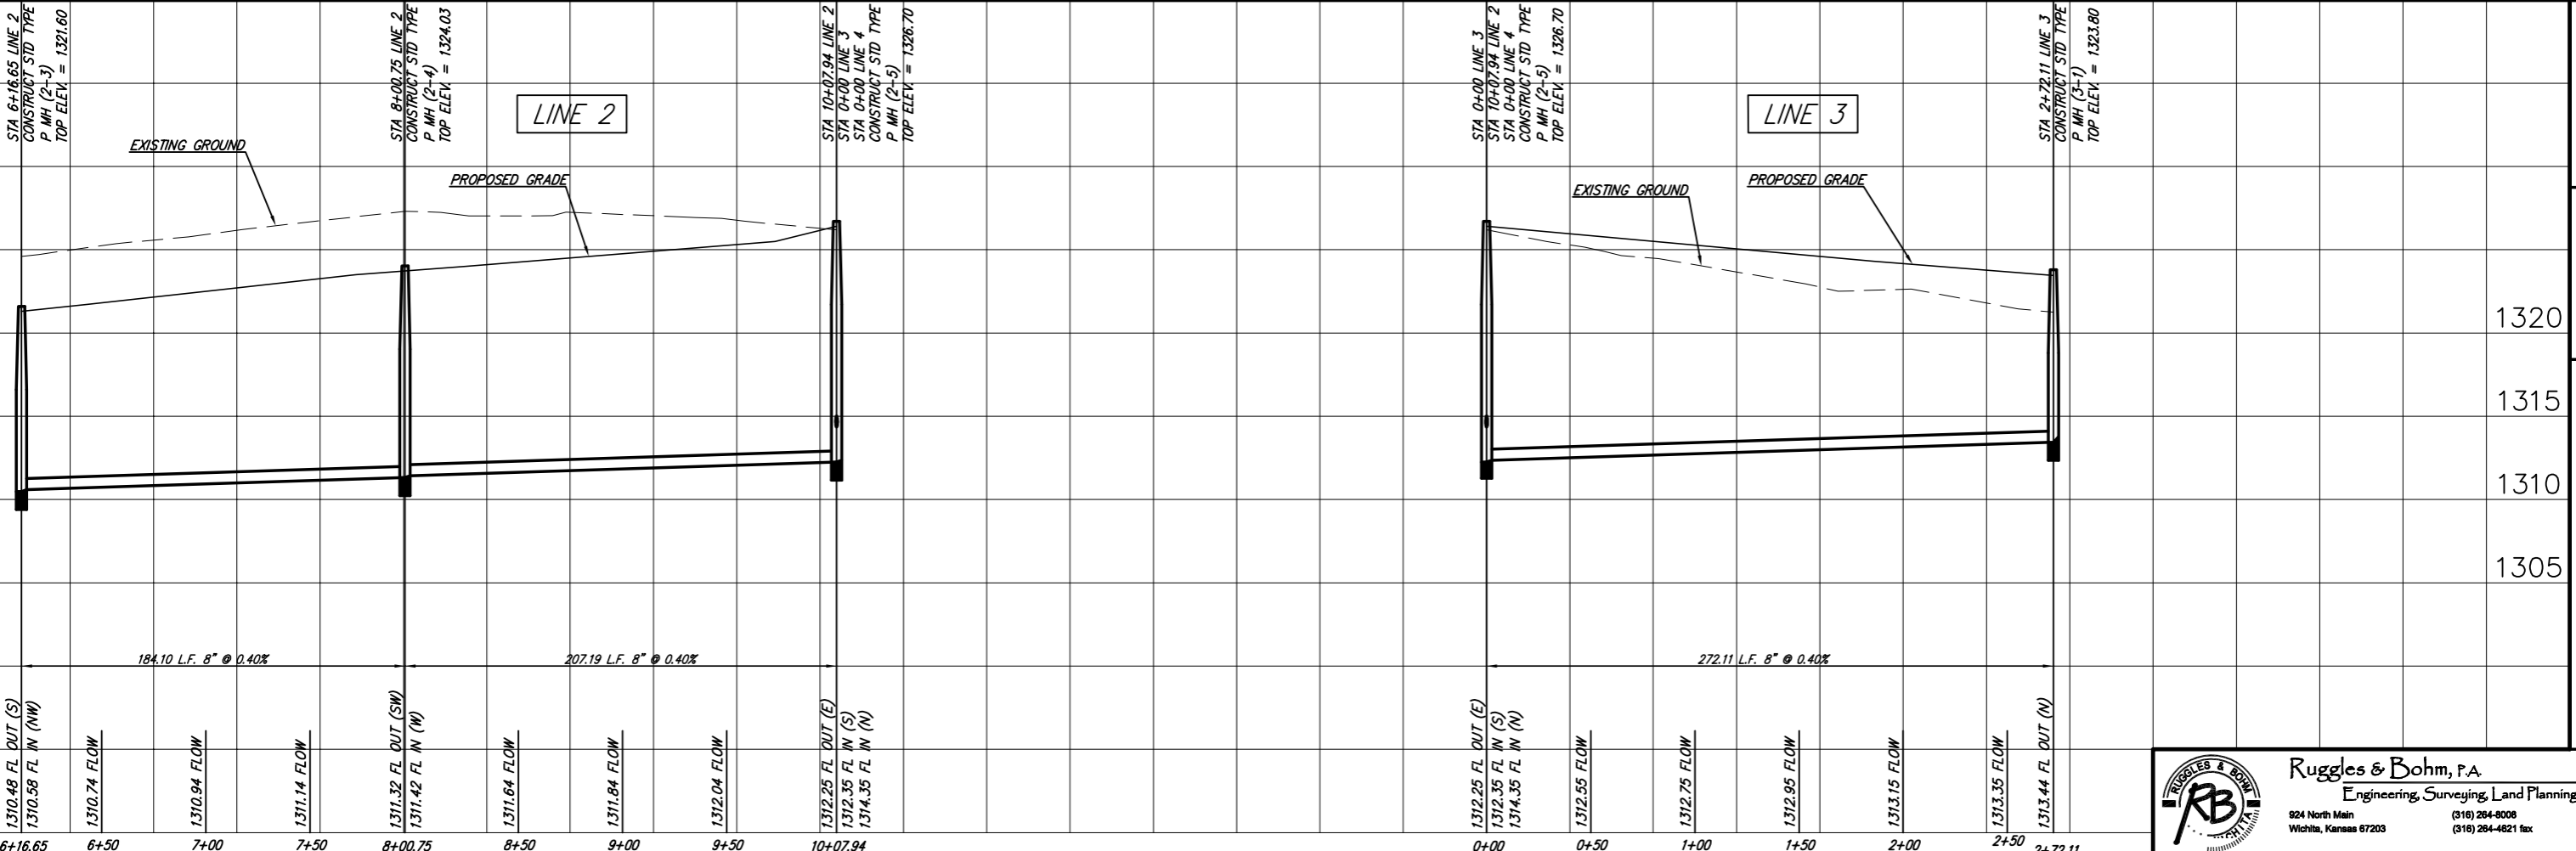


SEWER SERVICE TABLE

NUMBER	TYPE	LOCATION			STATION \ DIRECTION	FOR INFORMATION ONLY	
		LOT NO.	BLOCK NO.	LINE NO.		APPROXIMATE LENGTH 4" PIPE	
						VERTICAL	HORIZONTAL
13	8" X 4" Tee Saddle	12	1	2	7+35/R	8'	11'
14	4" MH Riser	13	1	2	8+00/R	00.75'	10'
15	8" X 4" Tee Saddle	4	1	2	8+42/L	9'	10'
16	8" X 4" Tee Saddle	14	1	2	8+97/R	9'	10'
17	8" X 4" Tee Saddle	3	1	3	0+63/L	9'	10'

NOTE: Vertical Riser Pipe shall be extended to 2' minimum above ground water elevation and 4' maximum below proposed ground elevation.

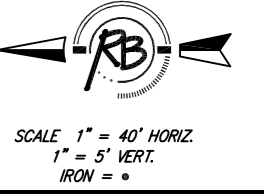

RUGGLES & BOHM
Engineering, Surveying, Land Planning

924 North Main
Wichita, Kansas 67203
(316) 264-8008
(316) 264-4821 fax

PROJECT NUMBER
468-84203
DRAWING FILE
Sanitary Sewer (LINE 3-4)

DESIGN
KWL
MLP
DATE
Sept. 11, 2006

REVISION
DATE
REVIEW

BELLE CHASE PHASE 1
Sanitary Sewer

RB JOB
2953E
SHEET
OF
14