


Cheryl's Hollow  
2nd Addition

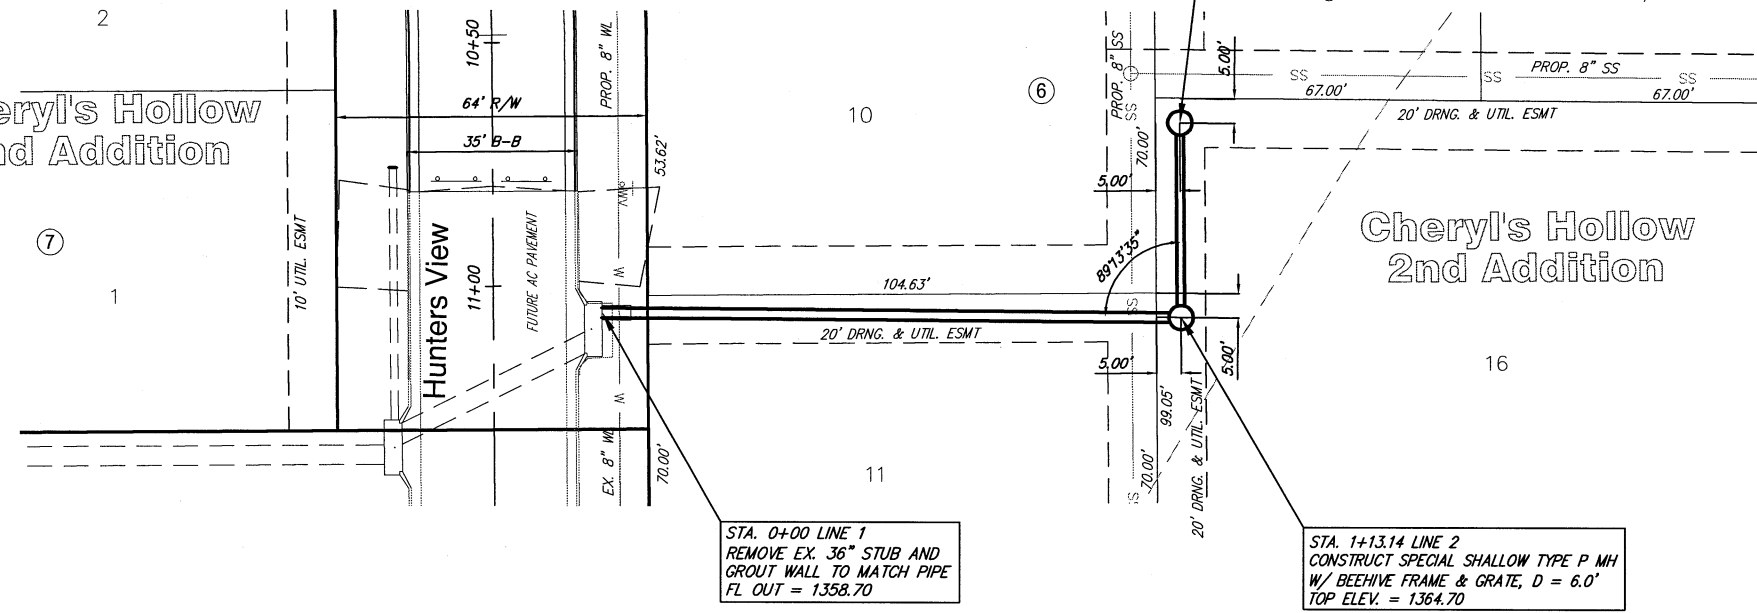

STA. 0+00 LINE 1  
REMOVE EX. 36" STUB AND  
GROUT WALL TO MATCH PIPE  
FL OUT = 1358.70


STA. 1+59.14 LINE 2  
CONSTRUCT SPECIAL SHALLOW TYPE P MH  
W/ BEEHIVE FRAME & GRATE, D = 6.0'  
TOP ELEV. = 1364.70

STA. 1+13.14 LINE 2  
CONSTRUCT SPECIAL SHALLOW TYPE P MH  
W/ BEEHIVE FRAME & GRATE, D = 6.0'  
TOP ELEV. = 1364.70

8-28-07

SCALE: 1"=20' HOR.  
1"=5' VERT.

Ruggles & Bolin, P.A.  
Engineering, Surveying, Land Planning  
524 North Main  
Wichita, Kansas 67203  
www.ruggles.com  
Phone: (316) 264-4000  
Fax: (316) 264-4021  
E-mail: info@ruggles.com

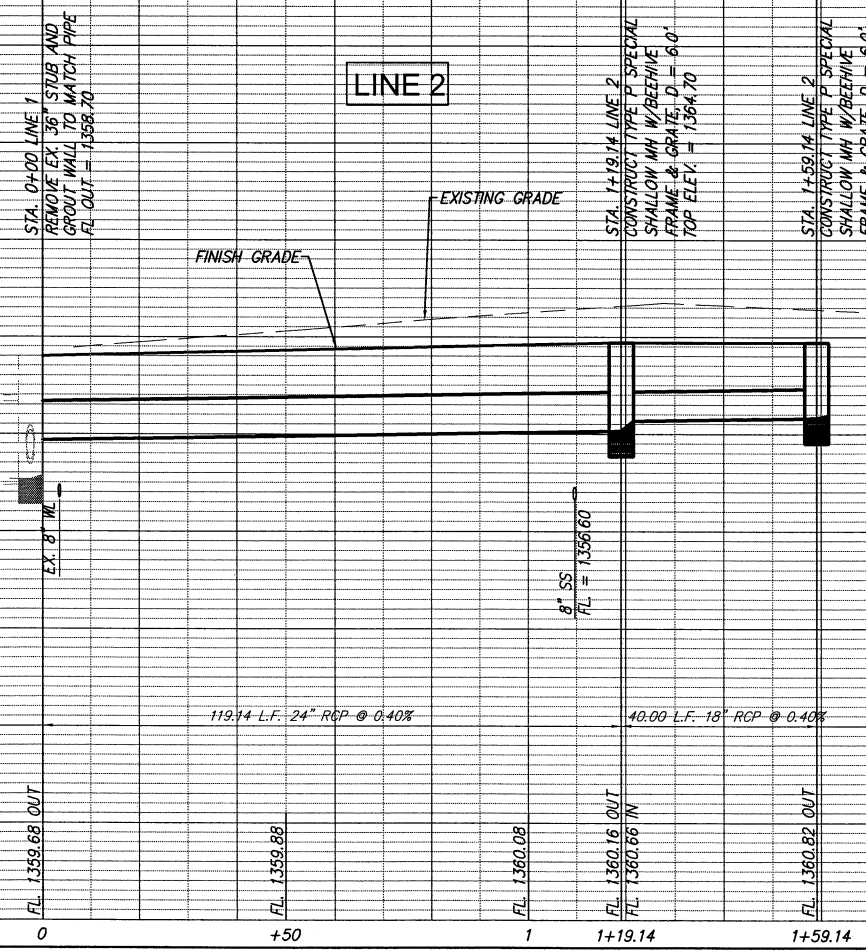

STA. 0+00 LINE 1  
REMOVE EX. 36" STUB AND  
GROUT WALL TO MATCH PIPE  
FL OUT = 1358.70

STA. 1+13.14 LINE 2  
CONSTRUCT TYPE P SPECIAL  
SHALLOW MH W/BEEHIVE  
FRAME & GRATE, D = 6.0'  
TOP ELEV. = 1364.70

STA. 1+59.14 LINE 2  
CONSTRUCT TYPE P SPECIAL  
SHALLOW MH W/BEEHIVE  
FRAME & GRATE, D = 6.0'  
TOP ELEV. = 1364.70

PROJECT NUMBER 472-84544	DESIGN KWL	DRAWN MLP	REVISION REV
DRAWING FILE PAVING [SWS Line 2]	UTILITY	DATE Aug. 7, 2007	REVISION REV
CHERYL'S HOLLOW 2ND ADDITION STORM SEWER PLAN & PROFILE WICHITA, KANSAS			
SHEET 20 OF 45			