
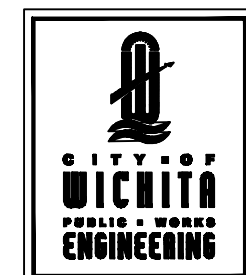
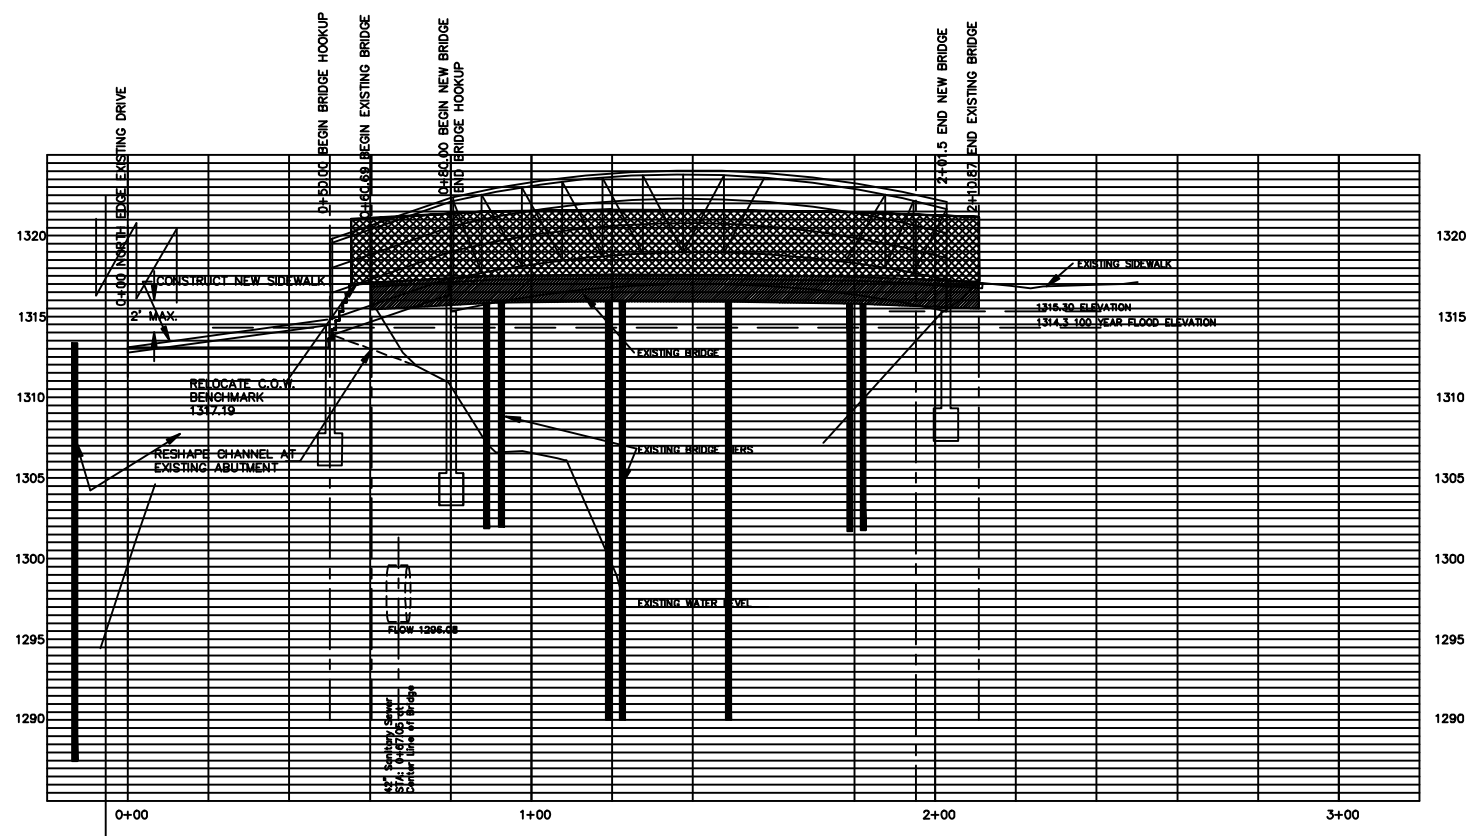
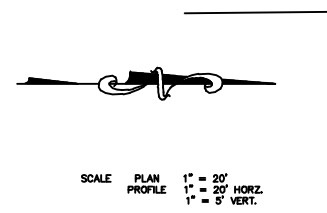


BM. CITY STD. DISC AT ARMOUR AND 9TH ST. N.  
 24.0 FT. EAST AND 34.0 FT. SOUTH CENTER  
 LINES OF BOTH  
 ELEV. = 176.49

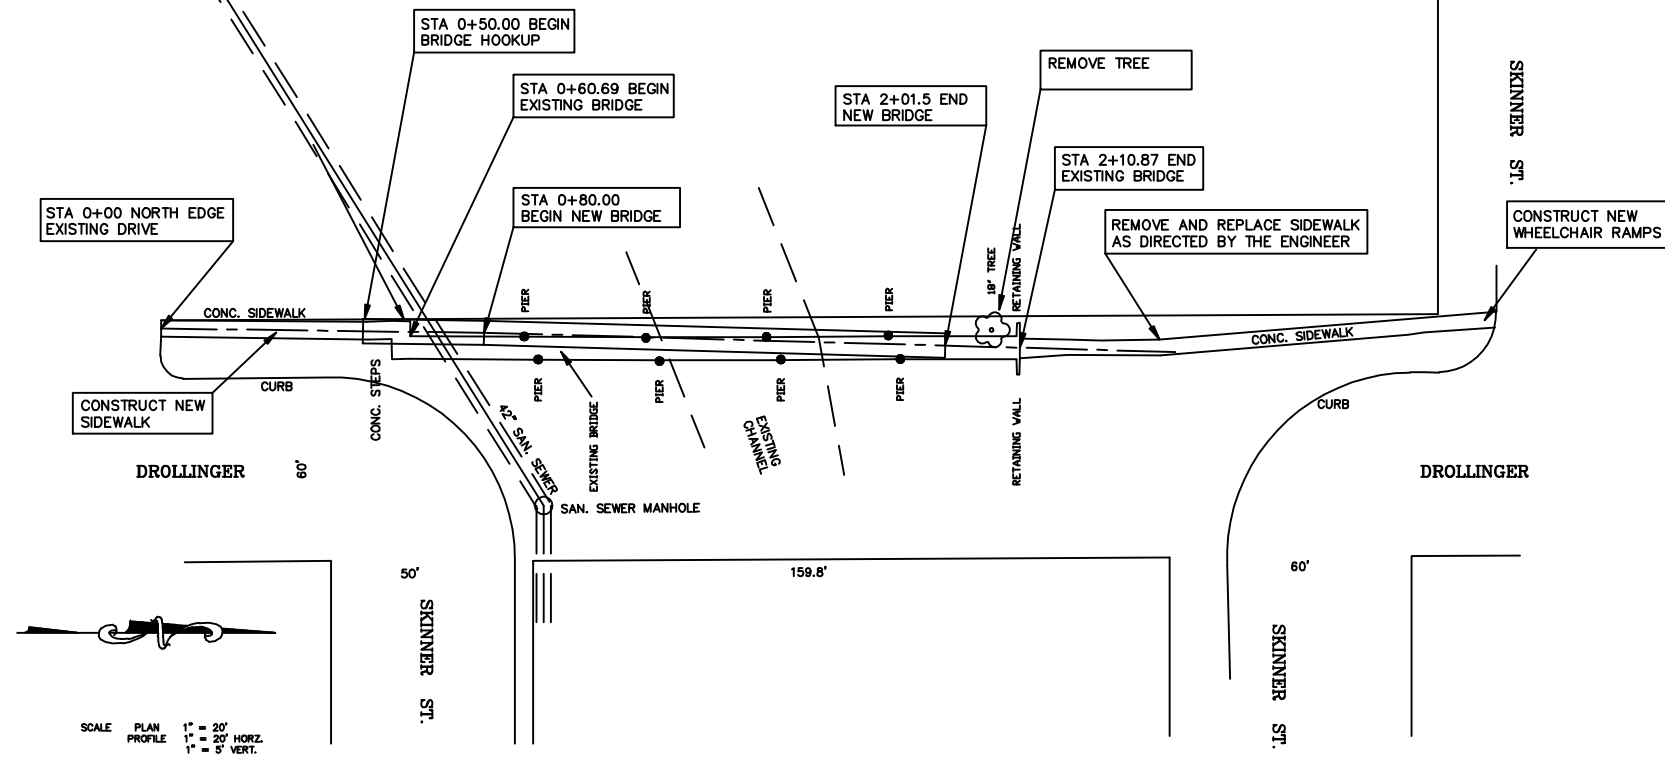

<b>121.5 ft. PEDESTRIAN BRIDGE AT SKINNER AND DROLLINGER</b>		
CITY ENGINEER <b>JAMES L. ARMOUR, P.E., L.S.</b>		
PROJECT NUMBER 472-84602	OCA NUMBER 132720	DATE 09/07
CITY ENGINEER'S OFFICE CITY HALL - SEVENTH FLOOR 455 NORTH MAIN STREET WICHITA, KANSAS 67202-1620 (316) 268-4501		DESIGN S.B.
		DRAWN A.S.
		SHEET 2 OF 3