


# WATER DISTRIBUTION SYSTEM IMPROVEMENTS

## TO SERVE HAMPTON SQUARE

OCA NO. 735370  
CITY OF WICHITA PROJECT NO. 448-89964

## CITY OF WICHITA, KANSAS

JAMES L. ARMOUR, P.E. - CITY ENGINEER

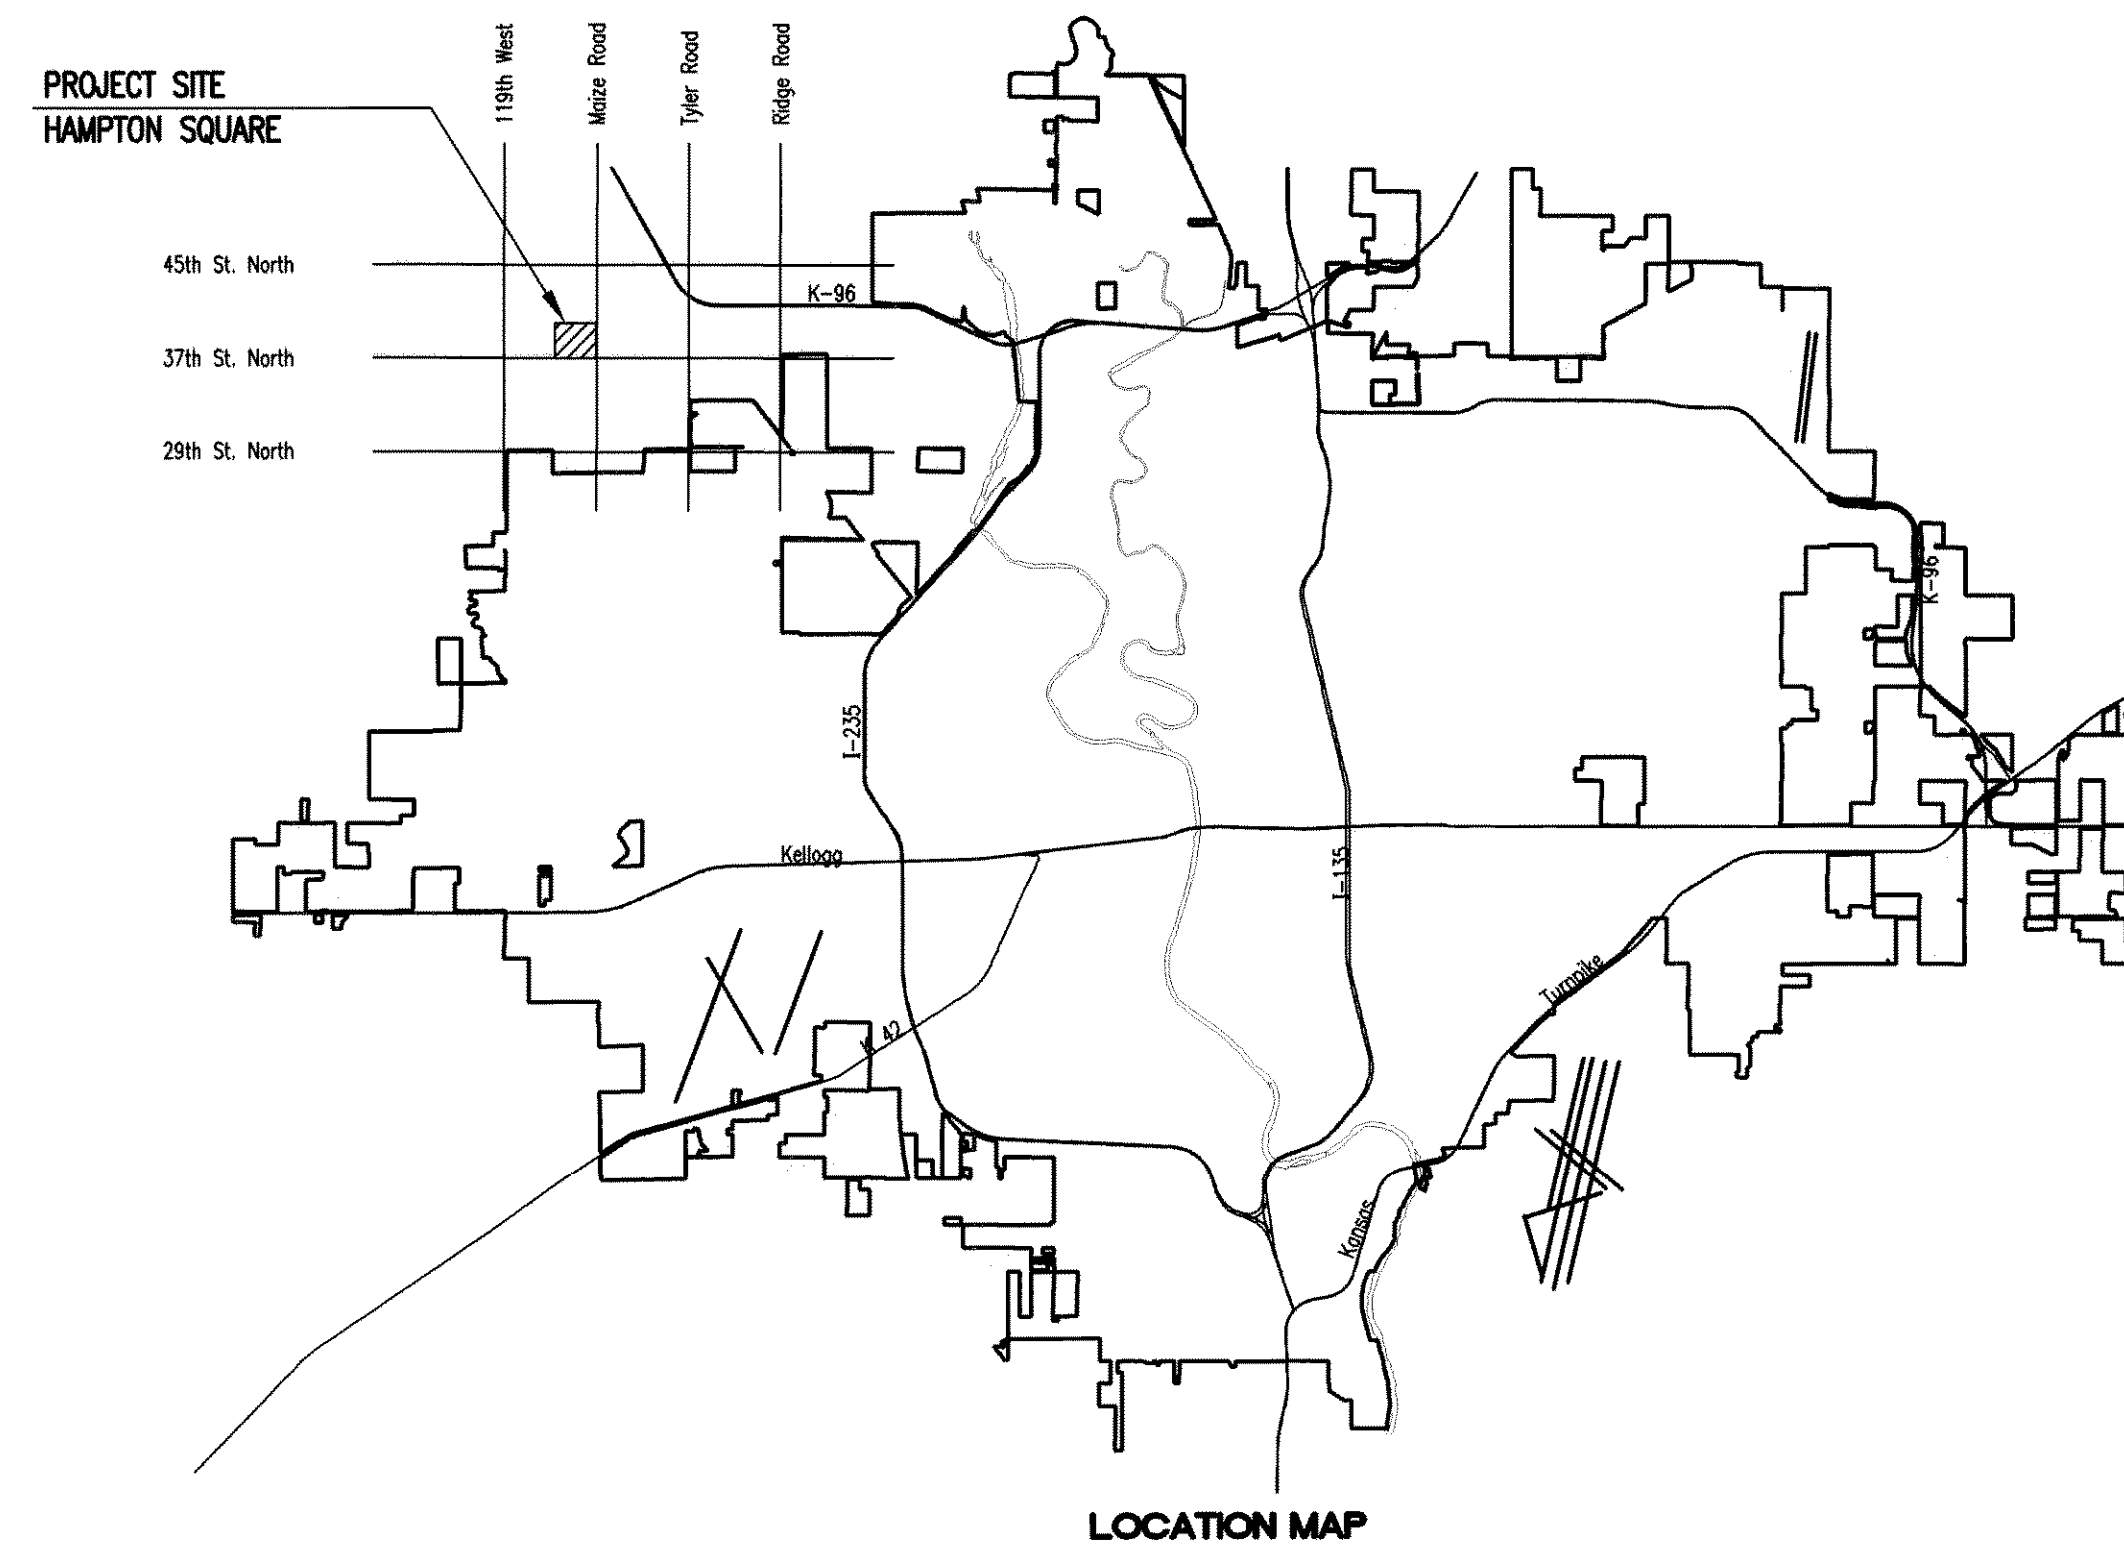

### INDEX OF SHEETS

SHEET NO. 1	TITLE SHEET
SHEET NO. 2	KEY MAP AND GENERAL NOTES
SHEET NO. 3	STANDARD WATER ASSEMBLY DETAILS
SHEET NO. 4-5	PLAN/PROFILE
SHEET NO. 6	PLAT
SHEET NO. 7	PROJECT COORDINATES
SHEET NO. 8-11	SOIL EROSION BMP DETAILS

# SEPTEMBER 2007

PLANS PREPARED BY  
**PROFESSIONAL ENGINEERING CONSULTANTS, P.A.**  
 ENGINEERS  
 WICHITA, KANSAS

