

Wichita-Sedgwick County
Metropolitan Area Building
and Construction Department

REVIEWED FOR CODE COMPLIANCE


CORRECTIONS OR COMMENTS MADE ON THESE DRAWINGS AND THE DOCUMENT DURING THIS REVIEW DO NOT RELEASE THE CONTRACTOR FROM COMPLIANCE WITH ALL REQUIREMENTS OF THE CODE OF THE MARSH. THE CITY OF WICHITA, SEDGWICK COUNTY, THIS REVIEW IS ONLY FOR GENERAL CONFORMANCE OF THE CODE. THE CONTRACTOR IS RESPONSIBLE FOR CONFORMING AND CORRECTING ALL TECHNICALITIES OF CONSTRUCTION. THIS APPROVAL IS SUBJECT TO PROVISIONS OF SECTION 10-4 OF THE INTERNATIONAL BUILDING CODE.

DATE: 11/5/2025 BY: Keri Jacobs



BAUGHMAN COMPANY

315 Ellis St.
Wichita, KS 67211
316-262-7271
BaughmanCo.com

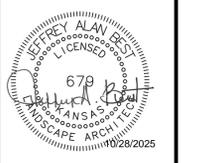

CITY OF WICHITA

CLAPP PARK PARKING LOT IMPROVEMENT PROJECT
4611 E. Harry, Wichita, KS, 67218
PROJ. NO: 482-11093

REVISION: DATE:



PROJECT NUMBER:
25-07-E173

DESIGN: JAB DRAWN: JAB


DATE: 10/28/2025

ENLARGED PLAN & DETAILS

SHEET **4** OF **7**

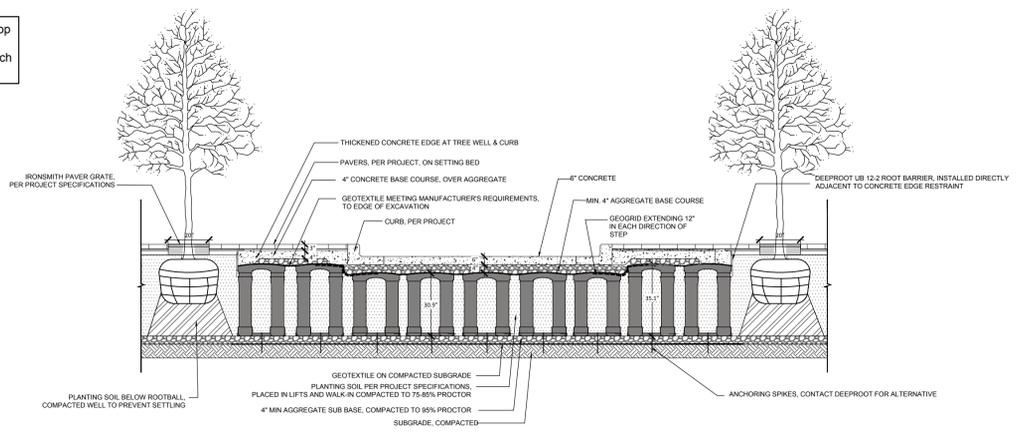
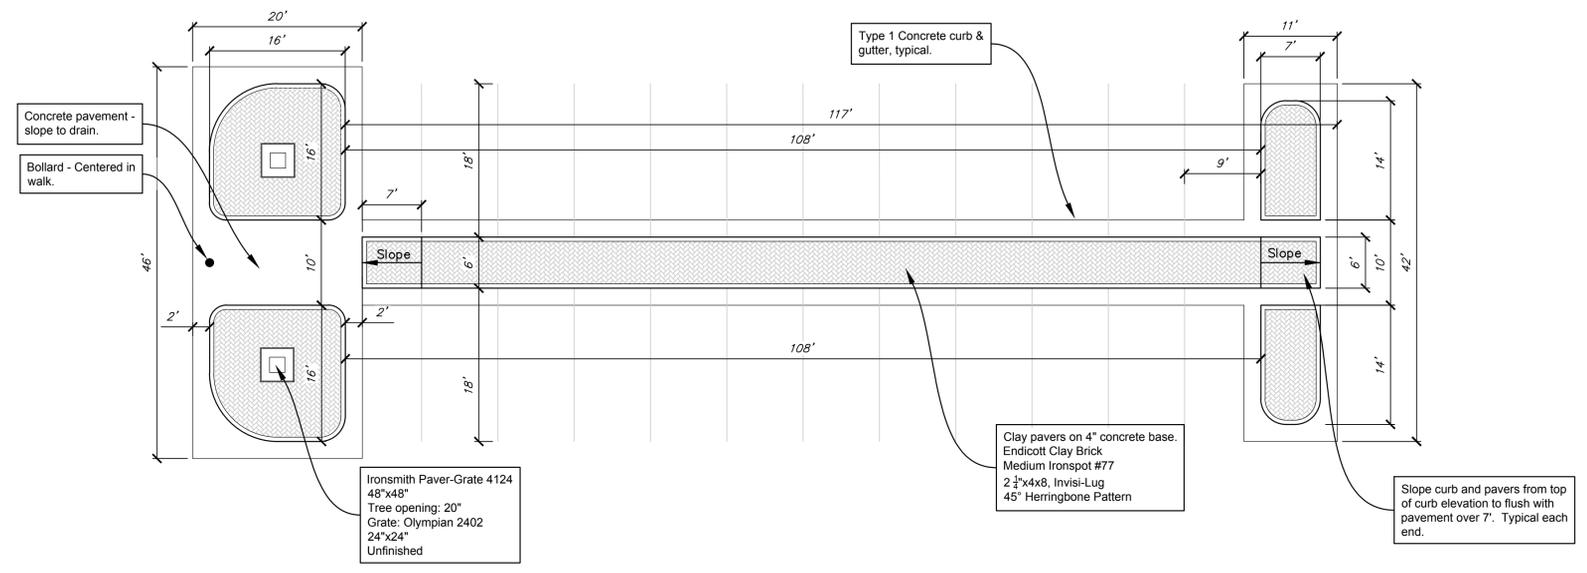


1 2.5x & 2x SILVA CELLS IN PARKING ISLAND-UNDER PAVERS & CONCRETE
NOT TO SCALE


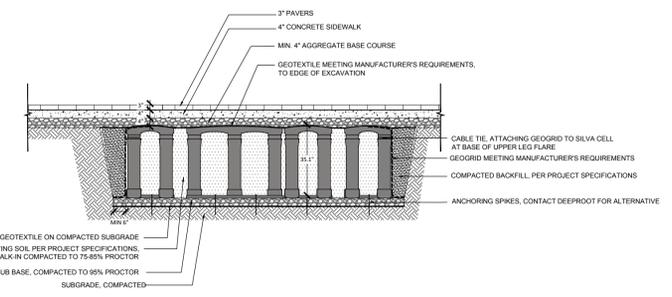


2 2.5x SILVA CELLS IN PARKING ISLAND-UNDER PAVERS
NOT TO SCALE

ENLARGED PARKING LOT ISLAND PLAN

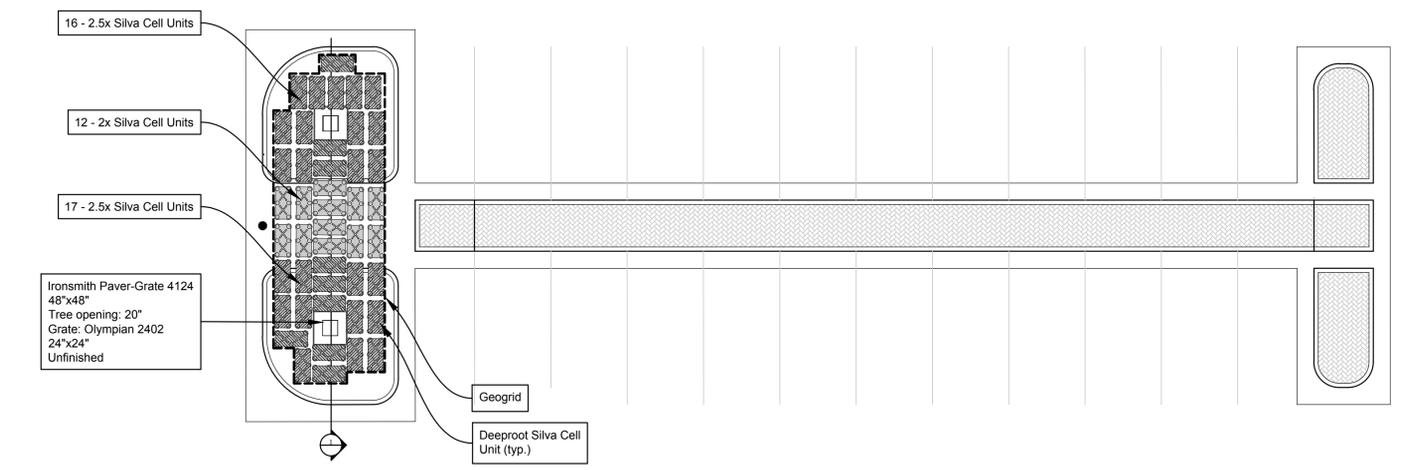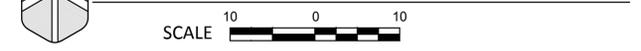

DEEPROOT SILVA CELL PLAN LAYOUT

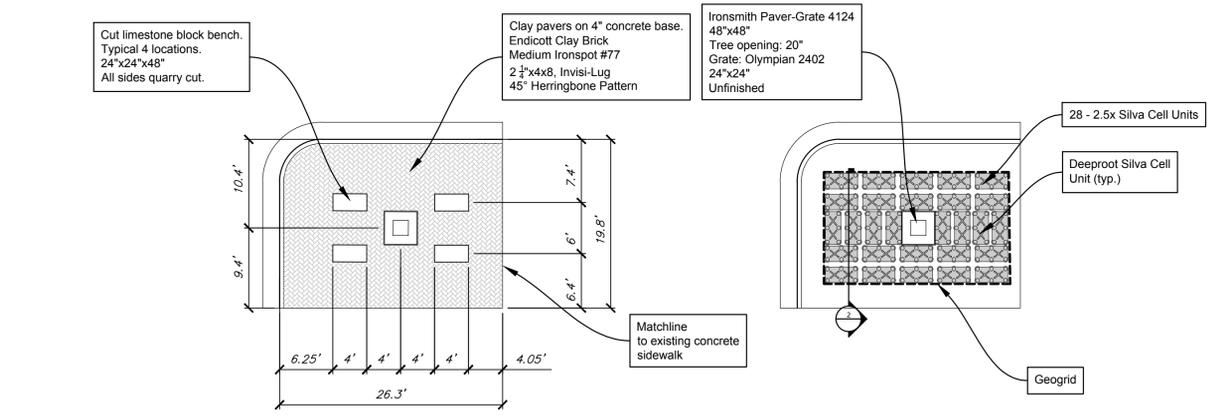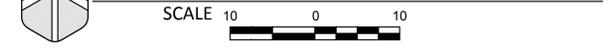

DEEPROOT SILVA CELL PLAN LAYOUT

