


Note: Install 12" Tinkon at fountain & Belmont.
 Install 12" Tinkon at Belmont.

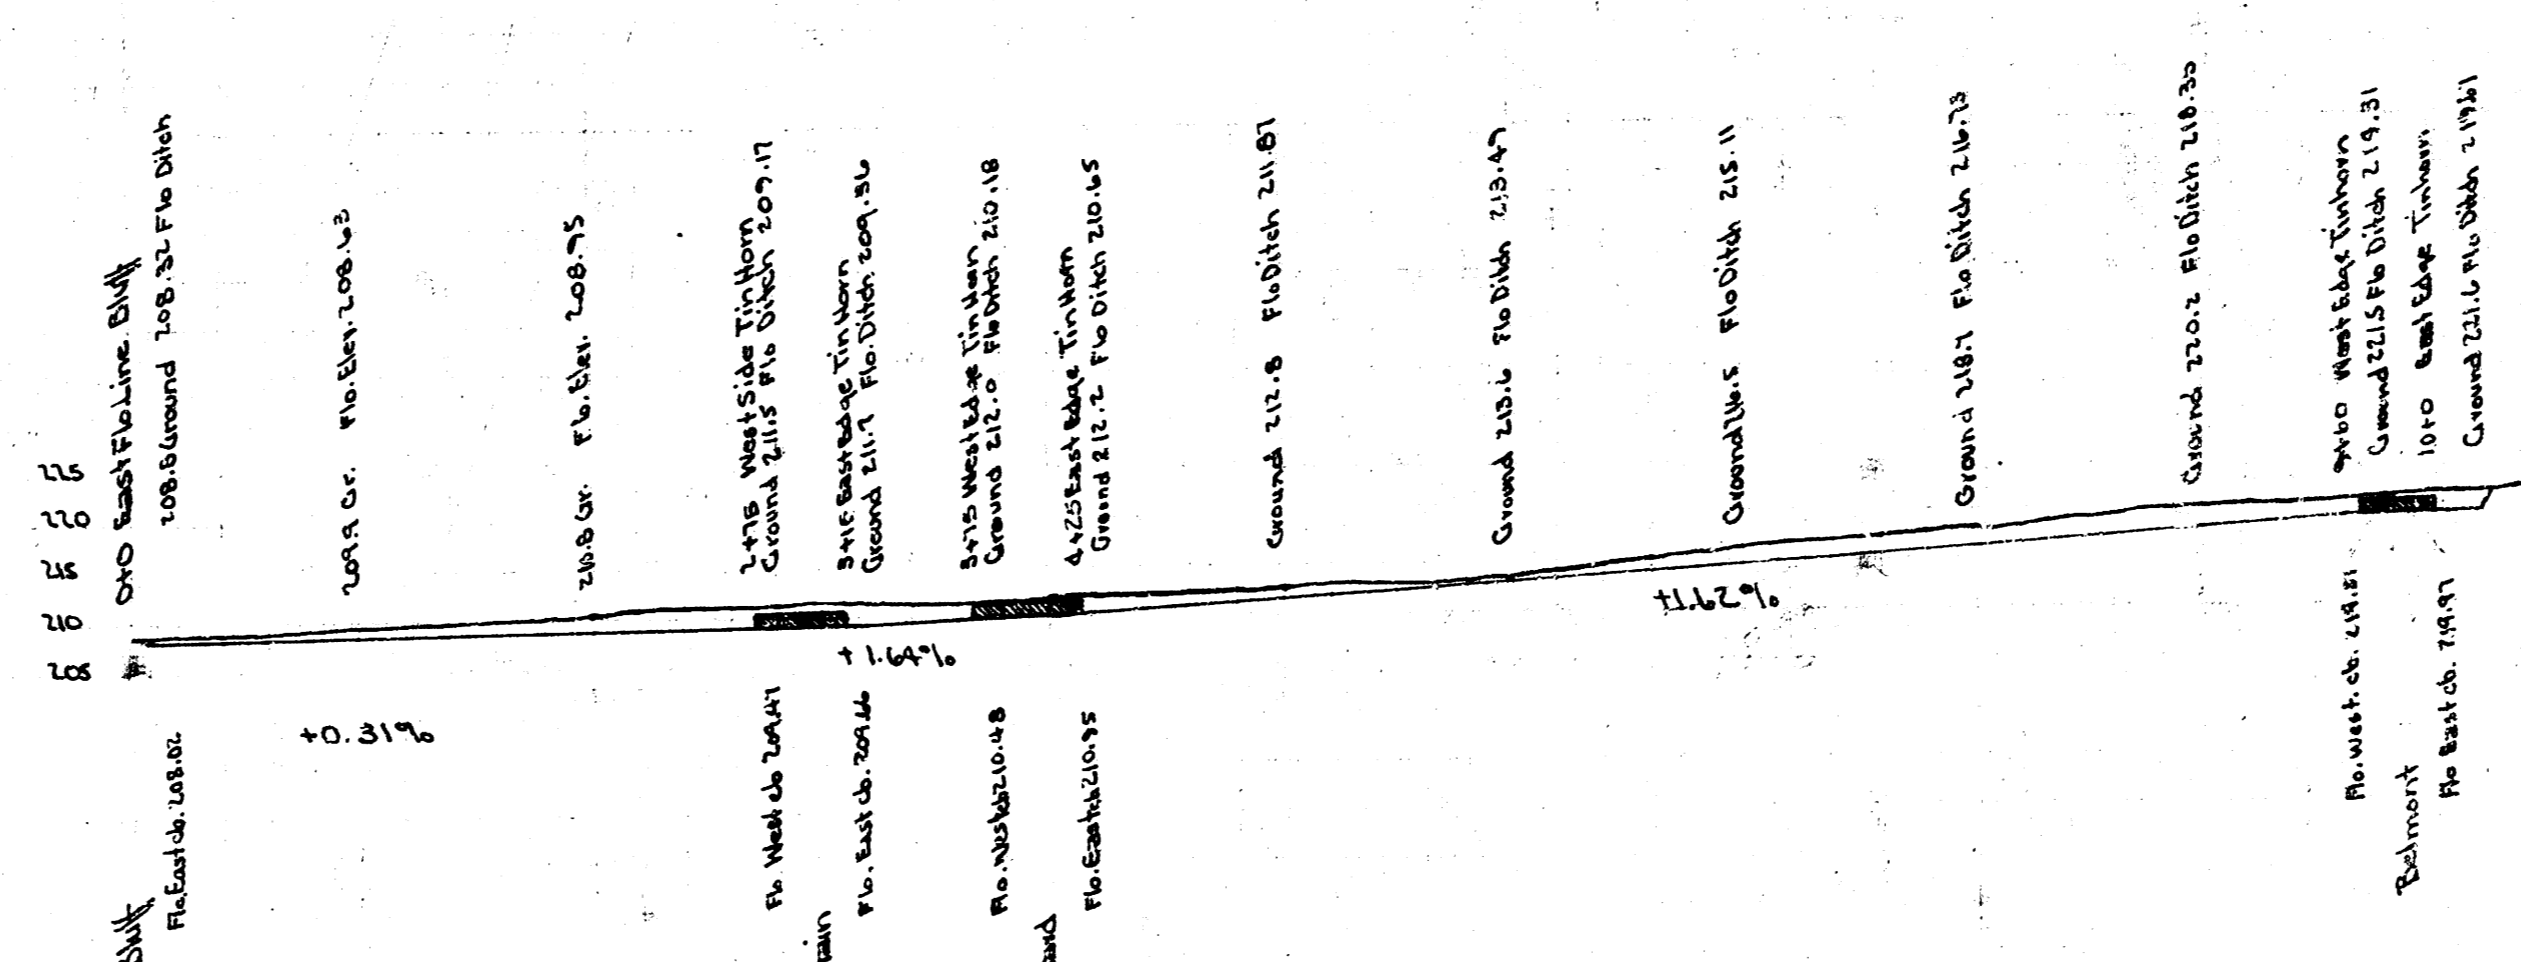

PROPOSED DRAINAGE DITCH ON SEVENTEENTH ST.
 CITY OF WICHITA, KANSAS
 LK "ITE" City Engineer
 Date: 7-30-47

040 240 440 640 840