


## PLANTING NOTES:

- All work shall be done in accordance with these Landscape Specifications and Local Industry Standards.
- Trees with broken leaders or no central leader will not be accepted.
- Mulch all tree saucer wells with min. 4" of mulch. Mulch material to be shredded cypress mulch of uniform consistency.
- A 4" tall soil saucer shall be placed a min. 3" beyond the excavated soil
- Report any discrepancies in the planting plan to the Landscape Architect, prior to starting construction.
- Prior to any excavation for landscaping purposes the location of underground utilities shall be determined by calling KS One-call system at 687-2470. Contractor shall be responsible for any damage done to existing utilities.
- The landscape contractor is to be responsible for all permits required and is to see that all work is performed in accordance with state and local codes.
- The landscape contractor is responsible to install the plants and maintain the grounds, until final acceptance from the City of Wichita.
- The landscape contractor shall submit bid with unit prices for all plants, which include mulch, installation, and 1 year guarantee, etc.
- Any existing trees shall be left undisturbed.

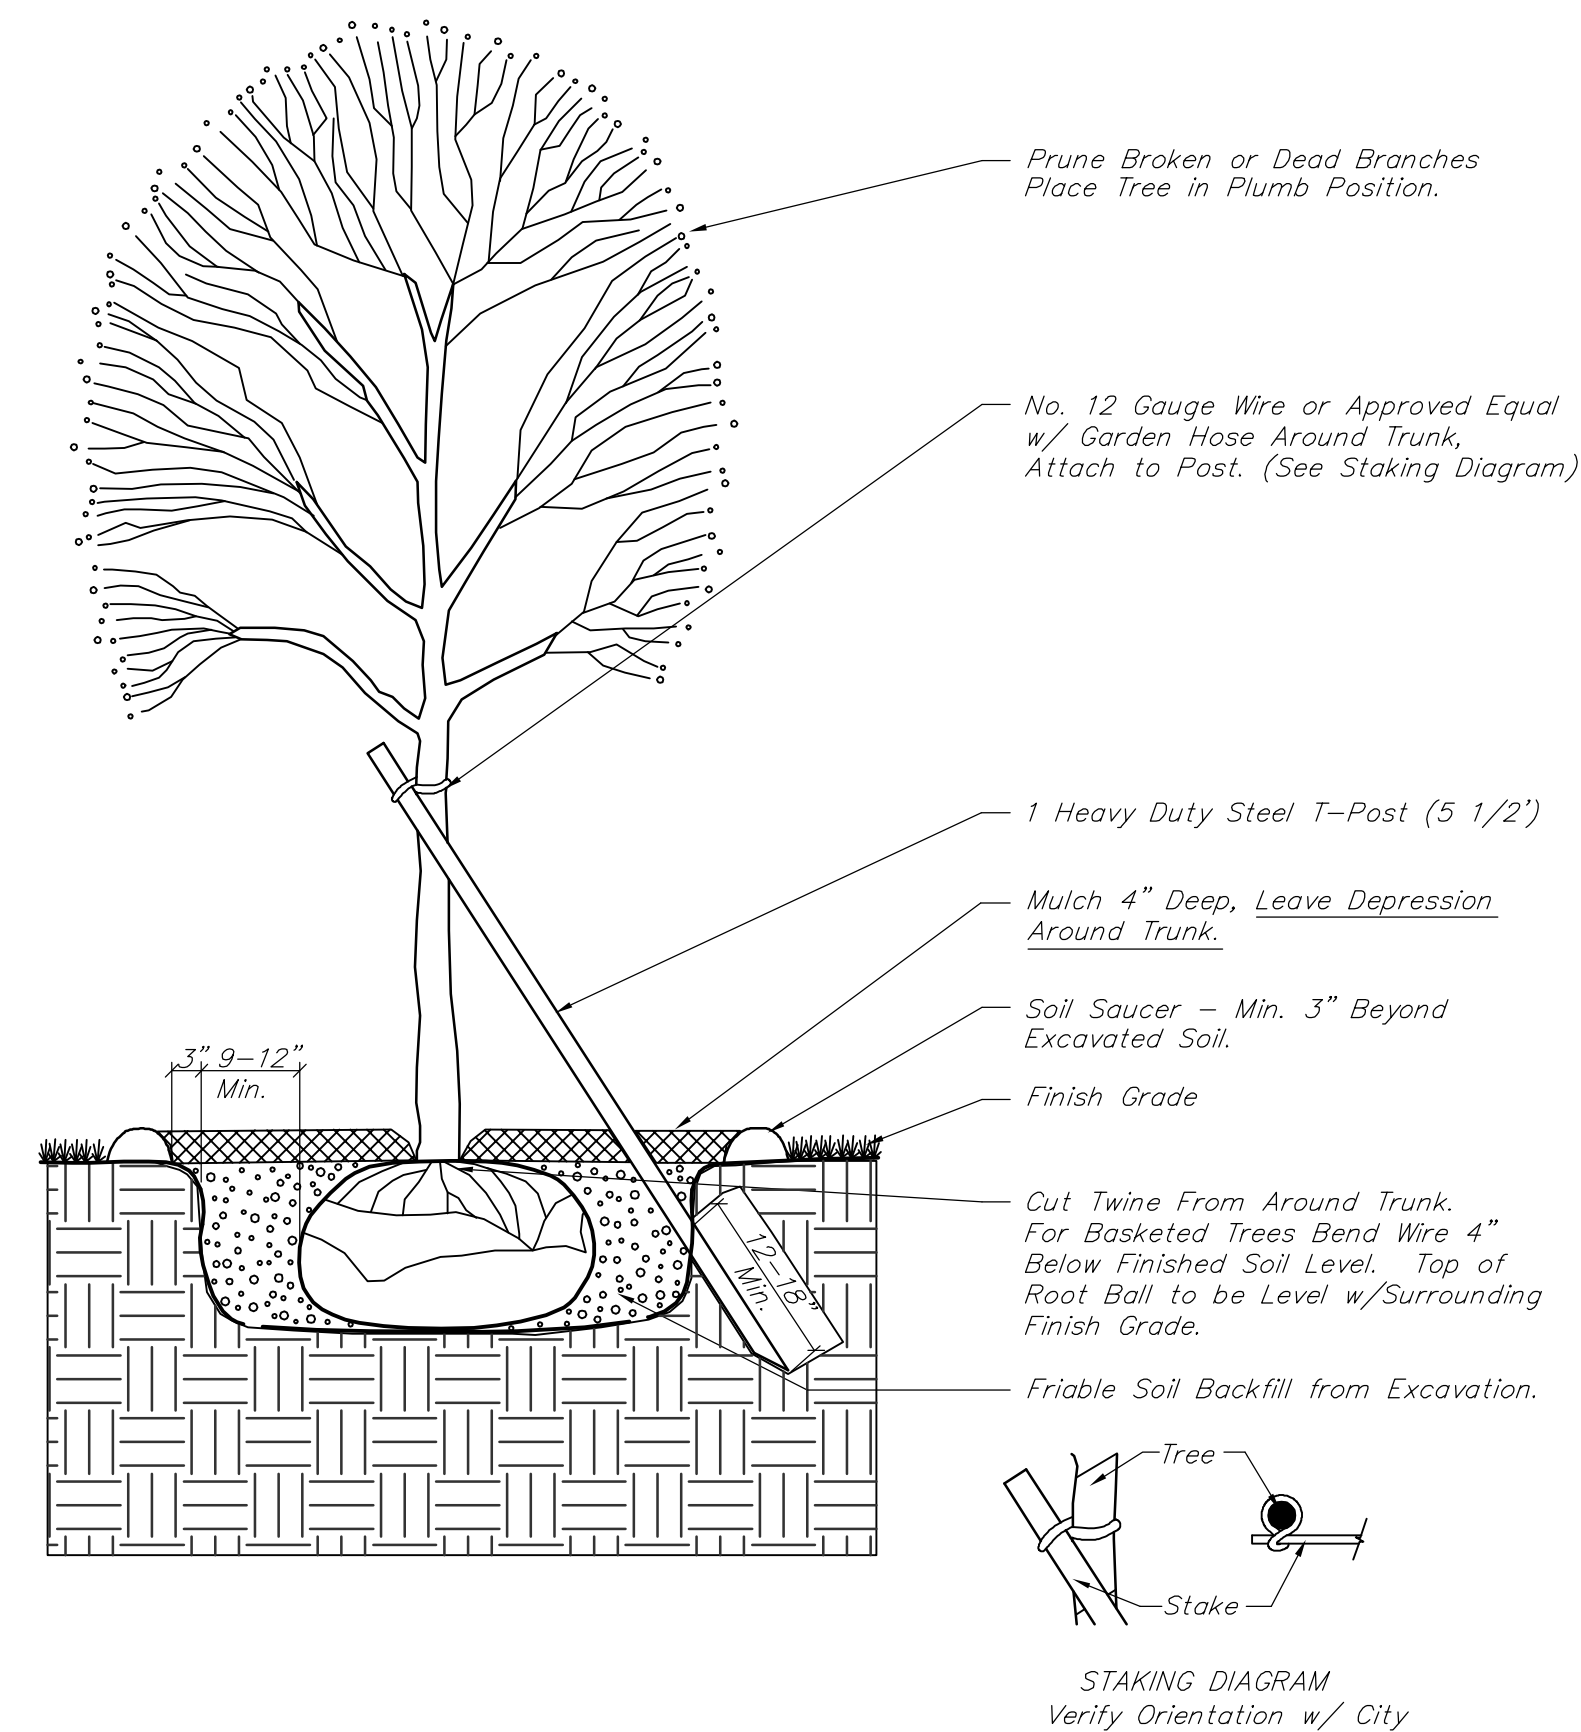

### TREE PLANTING & STAKING DETAIL

Deciduous Trees 2" Cal. and Smaller

No Scale

### PLANT SCHEDULE - SUMMARY OF PLANTING QUANTITIES

QTY	BOTANICAL NAME	COMMON NAME	SIZE	CONDITION	REMARKS
<b>LARGE SHADE TREES</b>					
13	<i>Acer buergerianum</i>	Trident Maple	2" Cal.	B&B	Single Stem Only
11	<i>Acer campestre</i>	Hedge Maple	2" Cal.	B&B	Single Stem Only
3	<i>Acer saccharum</i> 'Legacy'	Legacy Sugar Maple	2" Cal.	B&B	Single Stem Only
8	<i>Acer truncatum</i>	Shantung Maple	2" Cal.	B&B	Single Stem Only
12	<i>Acer truncatum x platanoides</i> 'Keithsform'	Norwegian Sunset Maple	2" Cal.	B&B	Single Stem Only
6	<i>Acer x freemanii</i> 'Autumn Blaze'	Autumn Blaze Maple	2" Cal.	B&B	Single Stem Only
2	<i>Fraxinus pennsylvanica</i> 'Urbanite'	Urbanite Ash	2" Cal.	B&B	Single Stem Only
3	<i>Gleditsia triacanthos</i> 'Skyline'	Skyline Honeylocust	2" Cal.	B&B	Single Stem Only
7	<i>Koelreuteria paniculata</i>	Golden Raintree	2" Cal.	B&B	Single Stem Only
3	<i>Platanus x acerfolia</i> 'Bloodgood'	Bloodgood London Planetree	2" Cal.	B&B	Single Stem Only
3	<i>Quercus acutissima</i>	Sawtooth Oak	2" Cal.	B&B	Single Stem Only
1	<i>Quercus shumardii</i>	Shumard Oak	2" Cal.	B&B	Single Stem Only
1	<i>Taxodium distichum</i>	Bald Cypress	2" Cal.	B&B	Single Stem Only
1	<i>Tilia americana</i> 'Redmond'	Redmond Linden	2" Cal.	B&B	Single Stem Only
6	<i>Ulmus parvifolia</i>	Lacebark Elm	2" Cal.	B&B	Single Stem Only
<b>ORNAMENTAL TREES</b>					
66	<i>Acer ginnala</i>	Amur Flame Maple	2" Cal.	B&B	Single Stem Only
11	<i>Amelanchier x graniflora</i> 'Cole's Select'	Cole's Select Serviceberry	2" Cal.	B&B	Single Stem Only
64	<i>Cercis canadensis</i>	Eastern Redbud	2" Cal.	B&B	Single Stem Only
47	<i>Cercis reniformis</i> 'Oklahoma'	Oklahoma Redbud	2" Cal.	B&B	Single Stem Only
19	<i>Malus</i> 'Prariefire'	Prariefire Crabapple	2" Cal.	B&B	Single Stem Only
34	<i>Malus</i> 'Snowdrift'	Snowdrift Crabapple	2" Cal.	B&B	Single Stem Only
105	<i>Malus</i> 'Spring Snow'	Spring Snow Crabapple	2" Cal.	B&B	Single Stem Only
4	<i>Pistacia chinensis</i>	Chinese Pistache	2" Cal.	B&B	Single Stem Only
48	<i>Pyrus calleryana</i> 'Capital'	Capital Pear	2" Cal.	B&B	Single Stem Only
5	<i>Pyrus calleryana</i> 'Cleveland Select'	Chanticleer Pear	2" Cal.	B&B	Single Stem Only

Call Before You Dig  
1-800-DIG SAFE  
or 687-2470 in Wichita  
Call Kansas One-Call at Least Two (2)  
Working Days Before Work Begins

PROJECT NUMBER 472-83902		SHEET NAME Phase2 LS		ENGINEERING DIRECTORY F:\Eng\Hydraulic LS\	
DESIGN BDT	DRAWN BDT	APPROVED BDT/PJM	DATE Aug 05	SCALE 1" = 20'	BAUGHMAN NO 99-09-E451

### DETAILS AND NOTES

HYDRAULIC AVE PAVING - SOUTH OF 57th STREET SOUTH TO 47th STREET SOUTH

**BAUGHMAN COMPANY, P.A.**  
ENGINEERING, SURVEYING, & PLANNING  
316-262-7271 \* 315 ELLIS \* WICHITA, KANSAS 67211

SHEET  
OF  
30  
30