
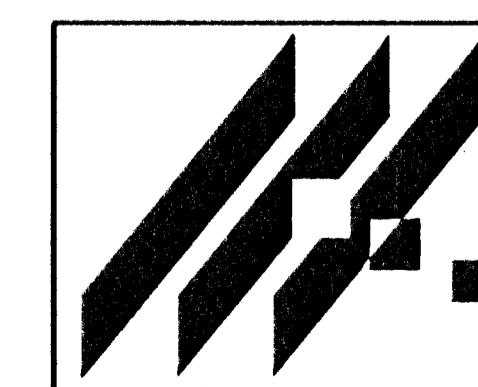
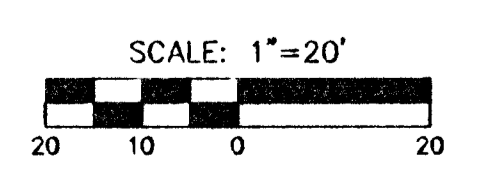
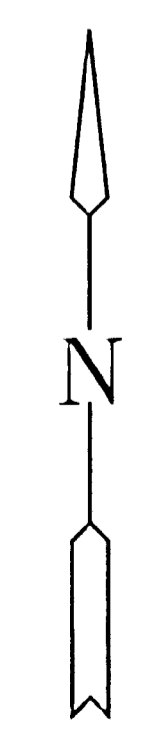
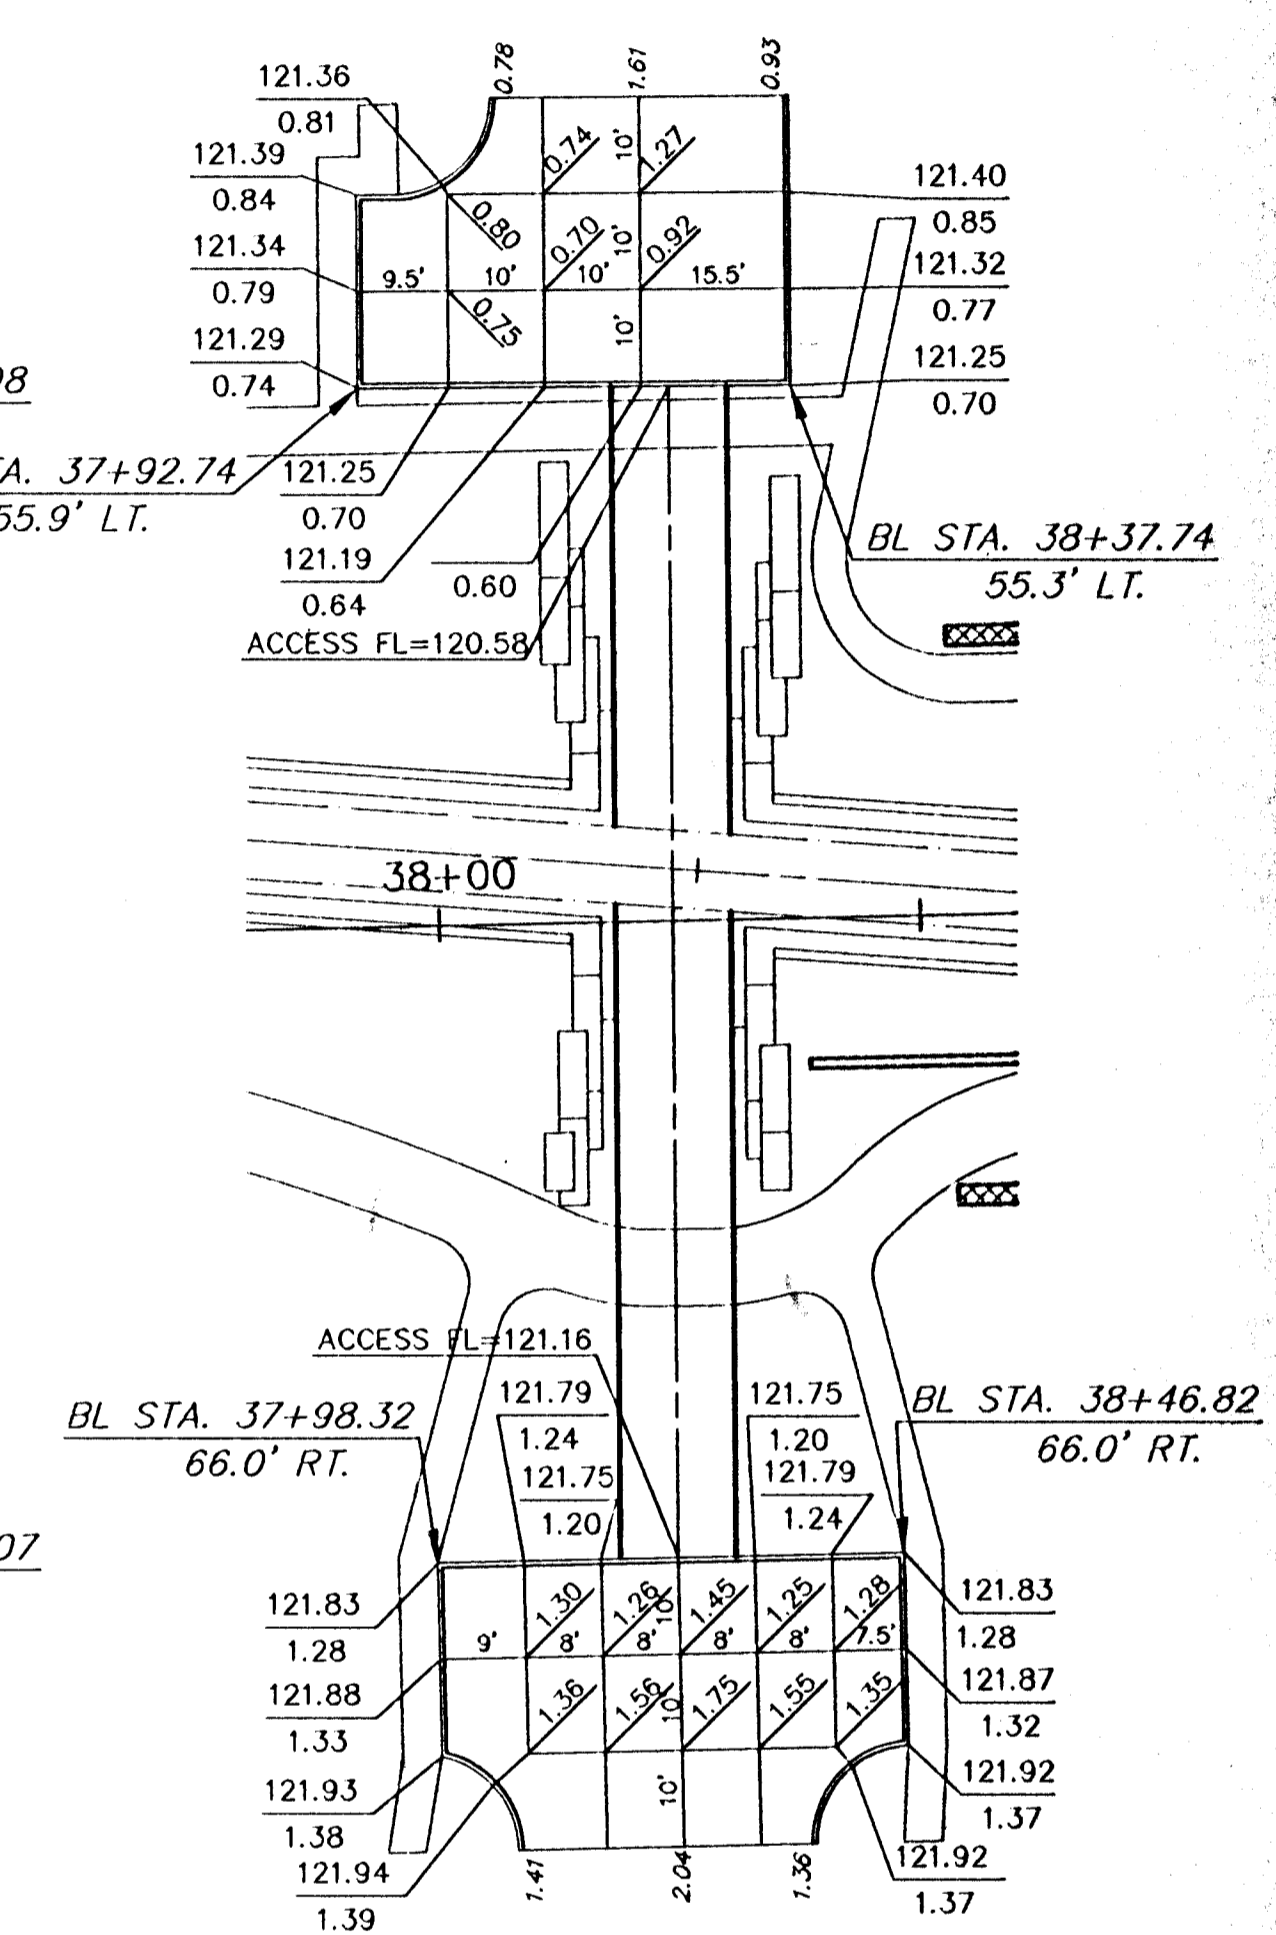
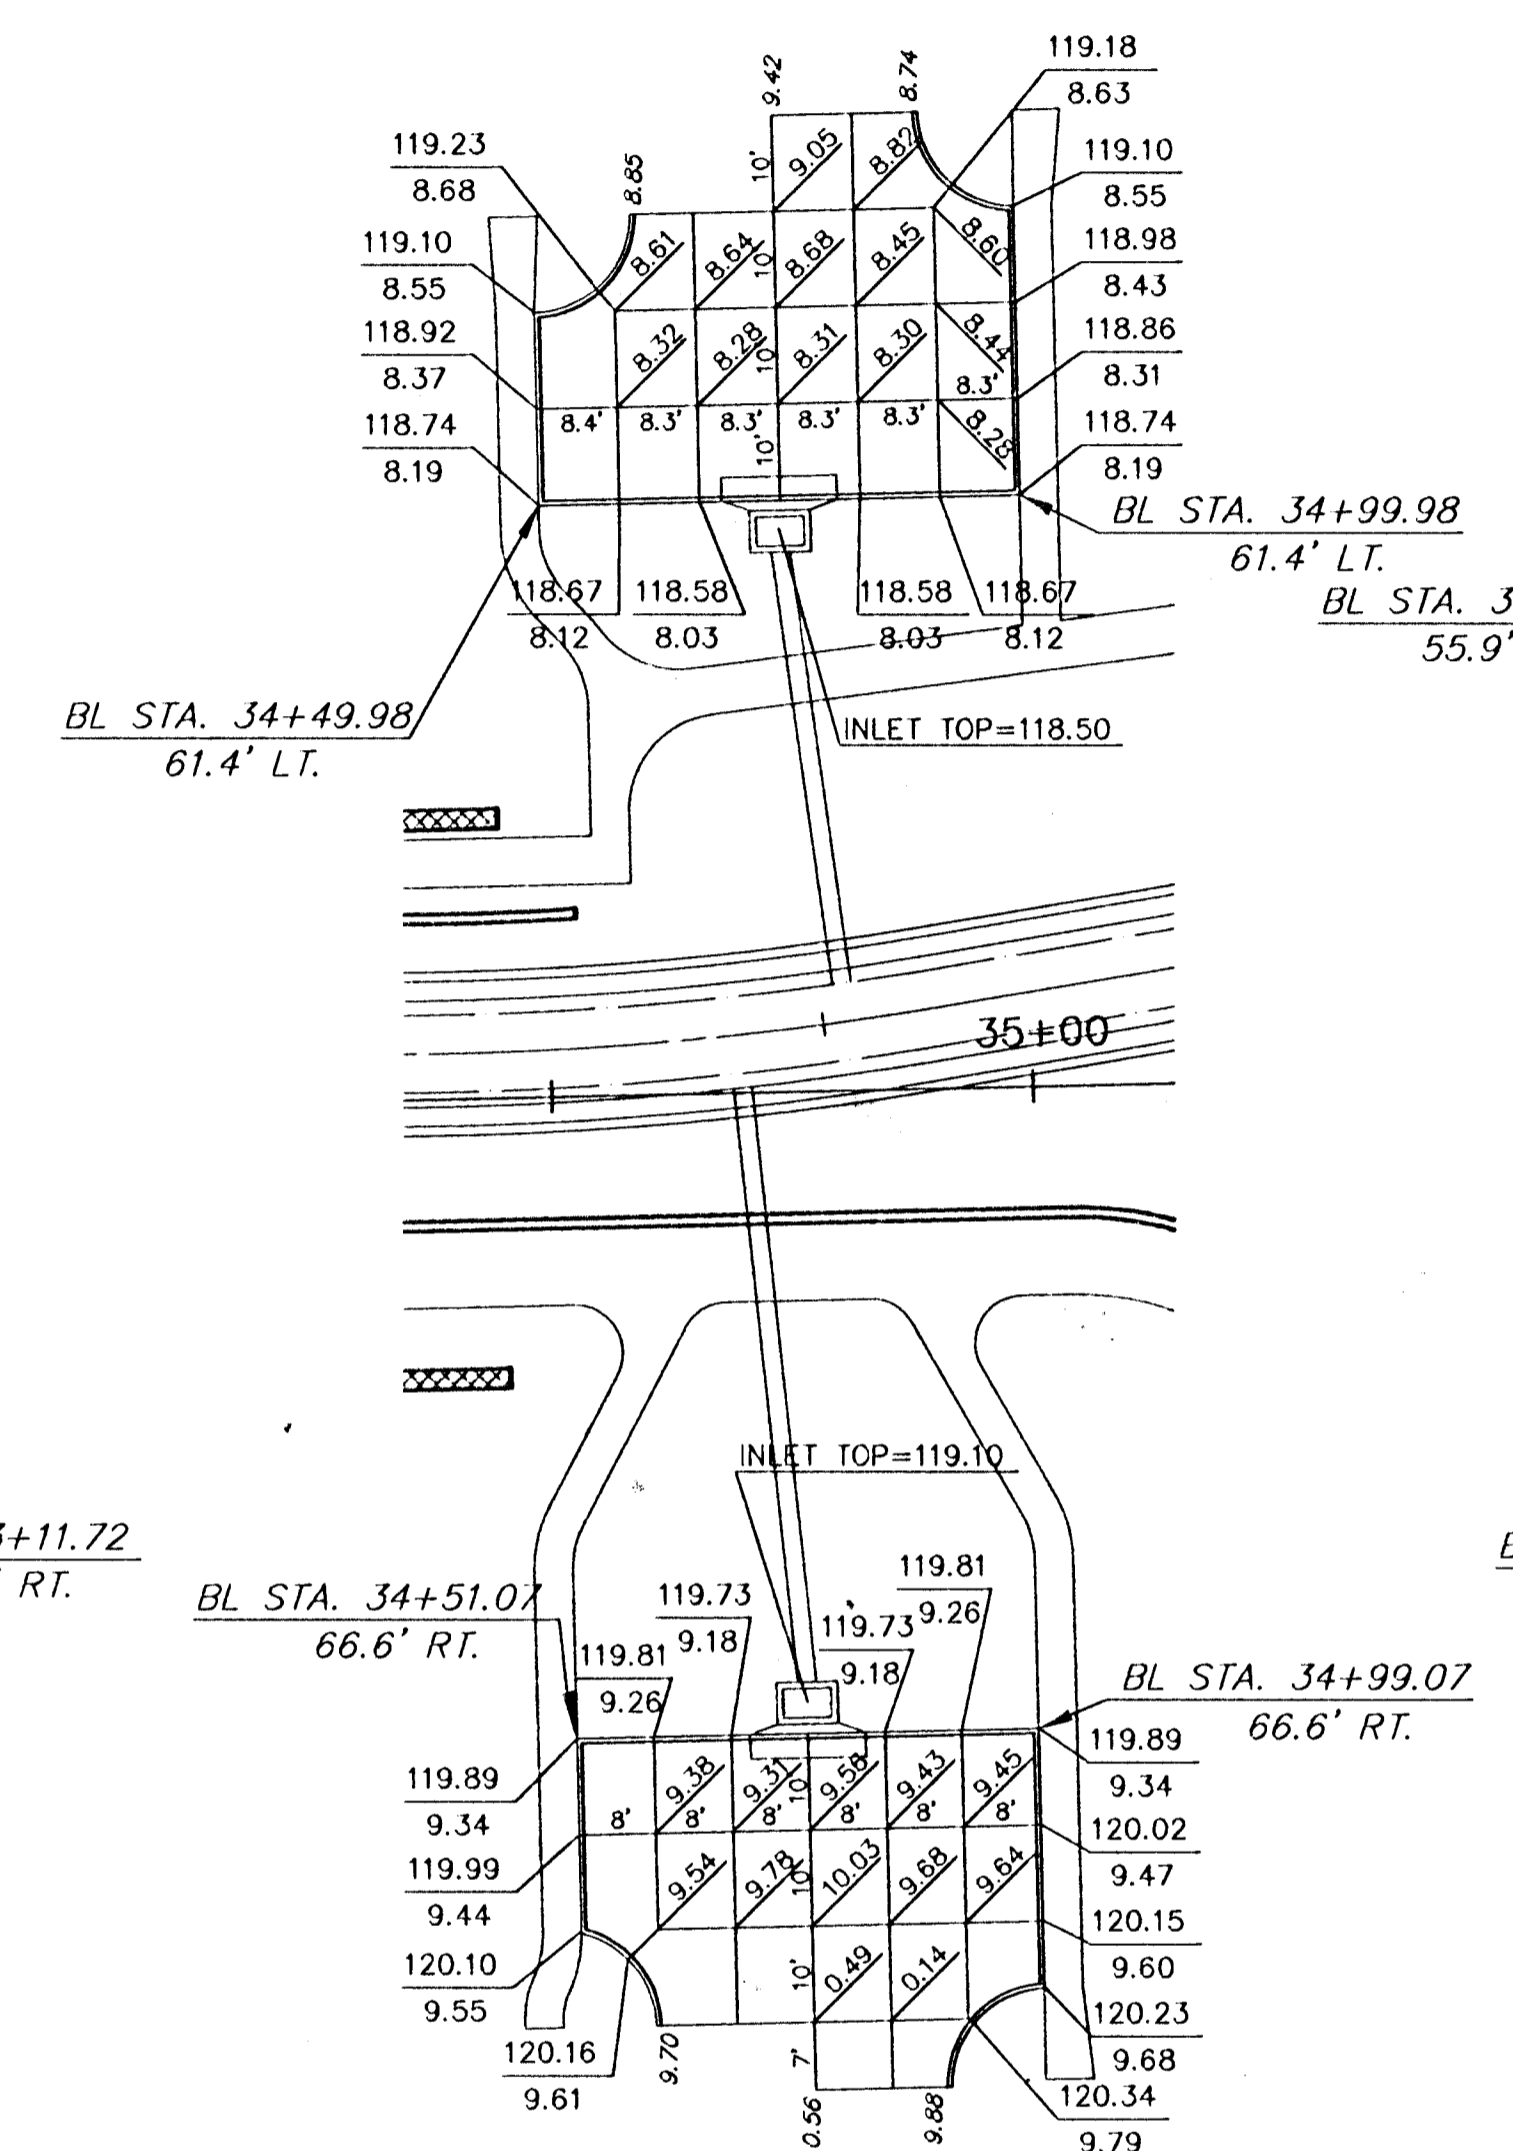
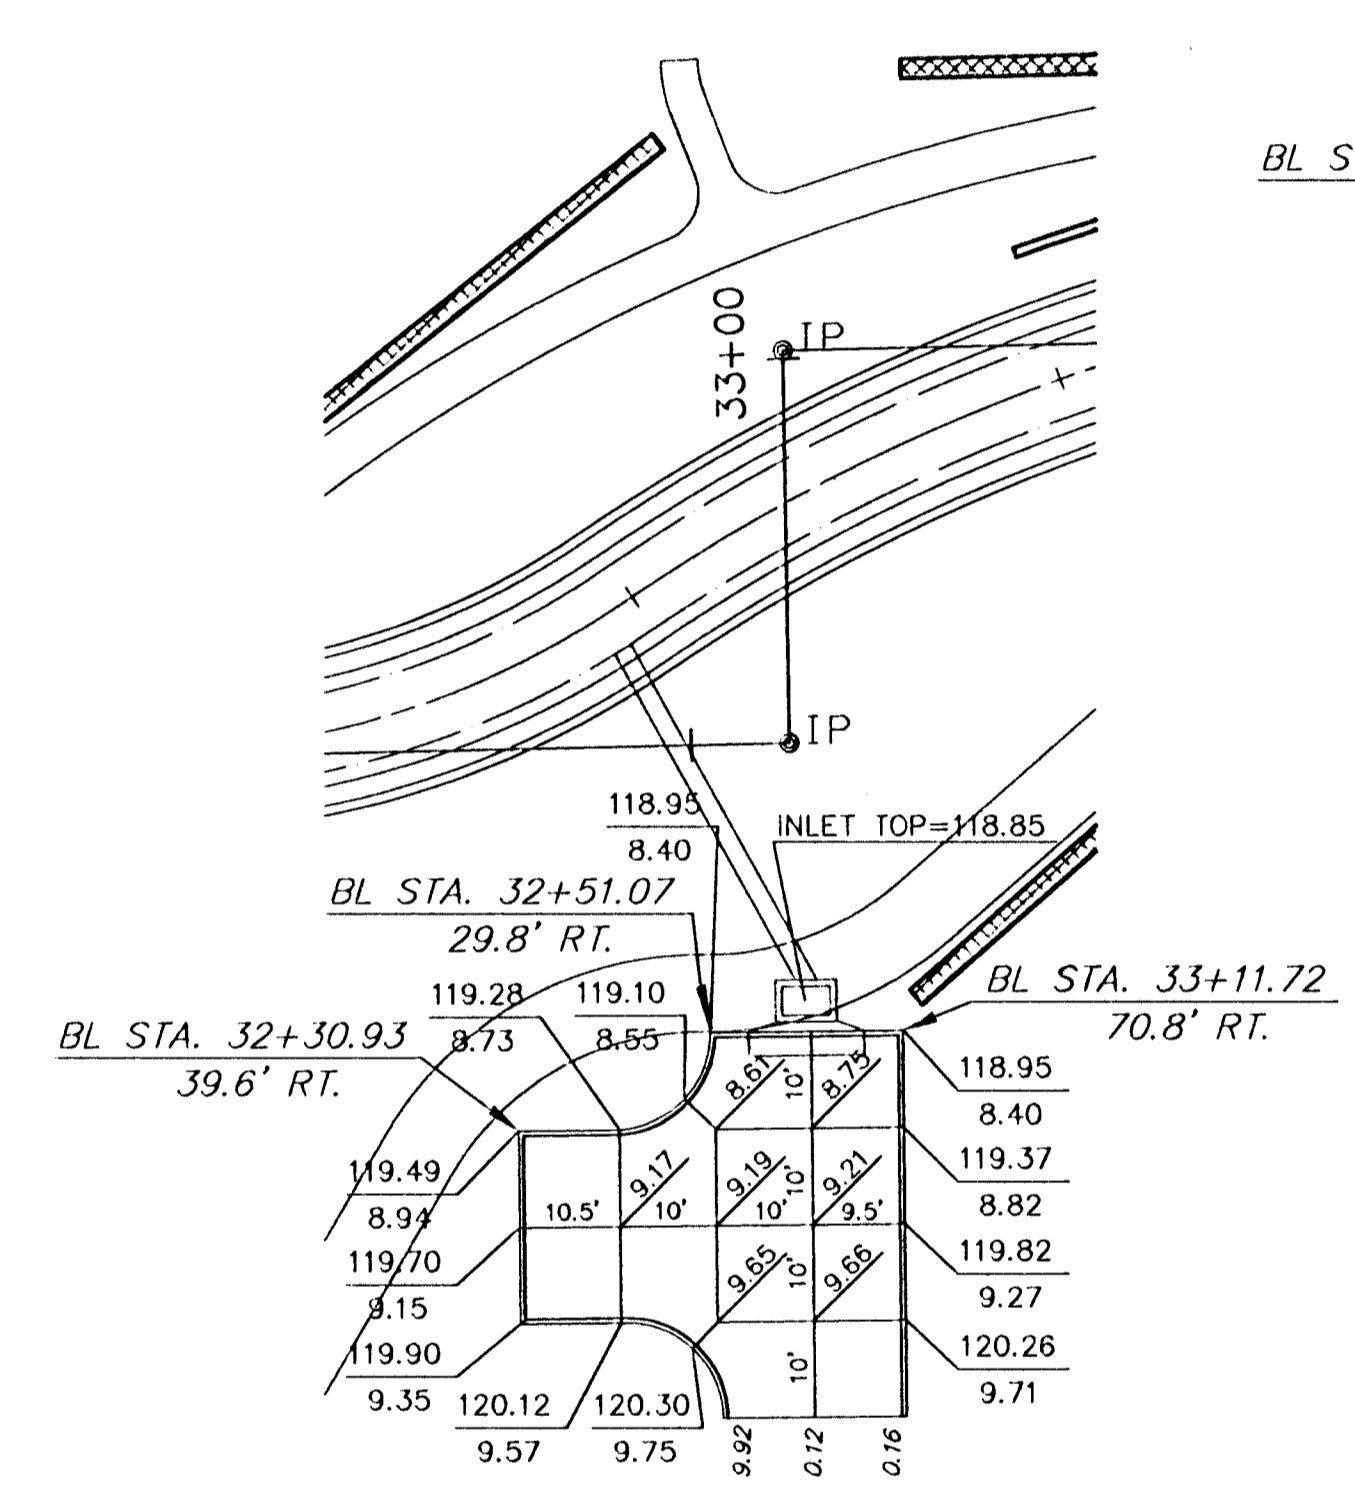


GROVE

POPLAR AVE.

GREEN ST.

ESTELLE AVE.

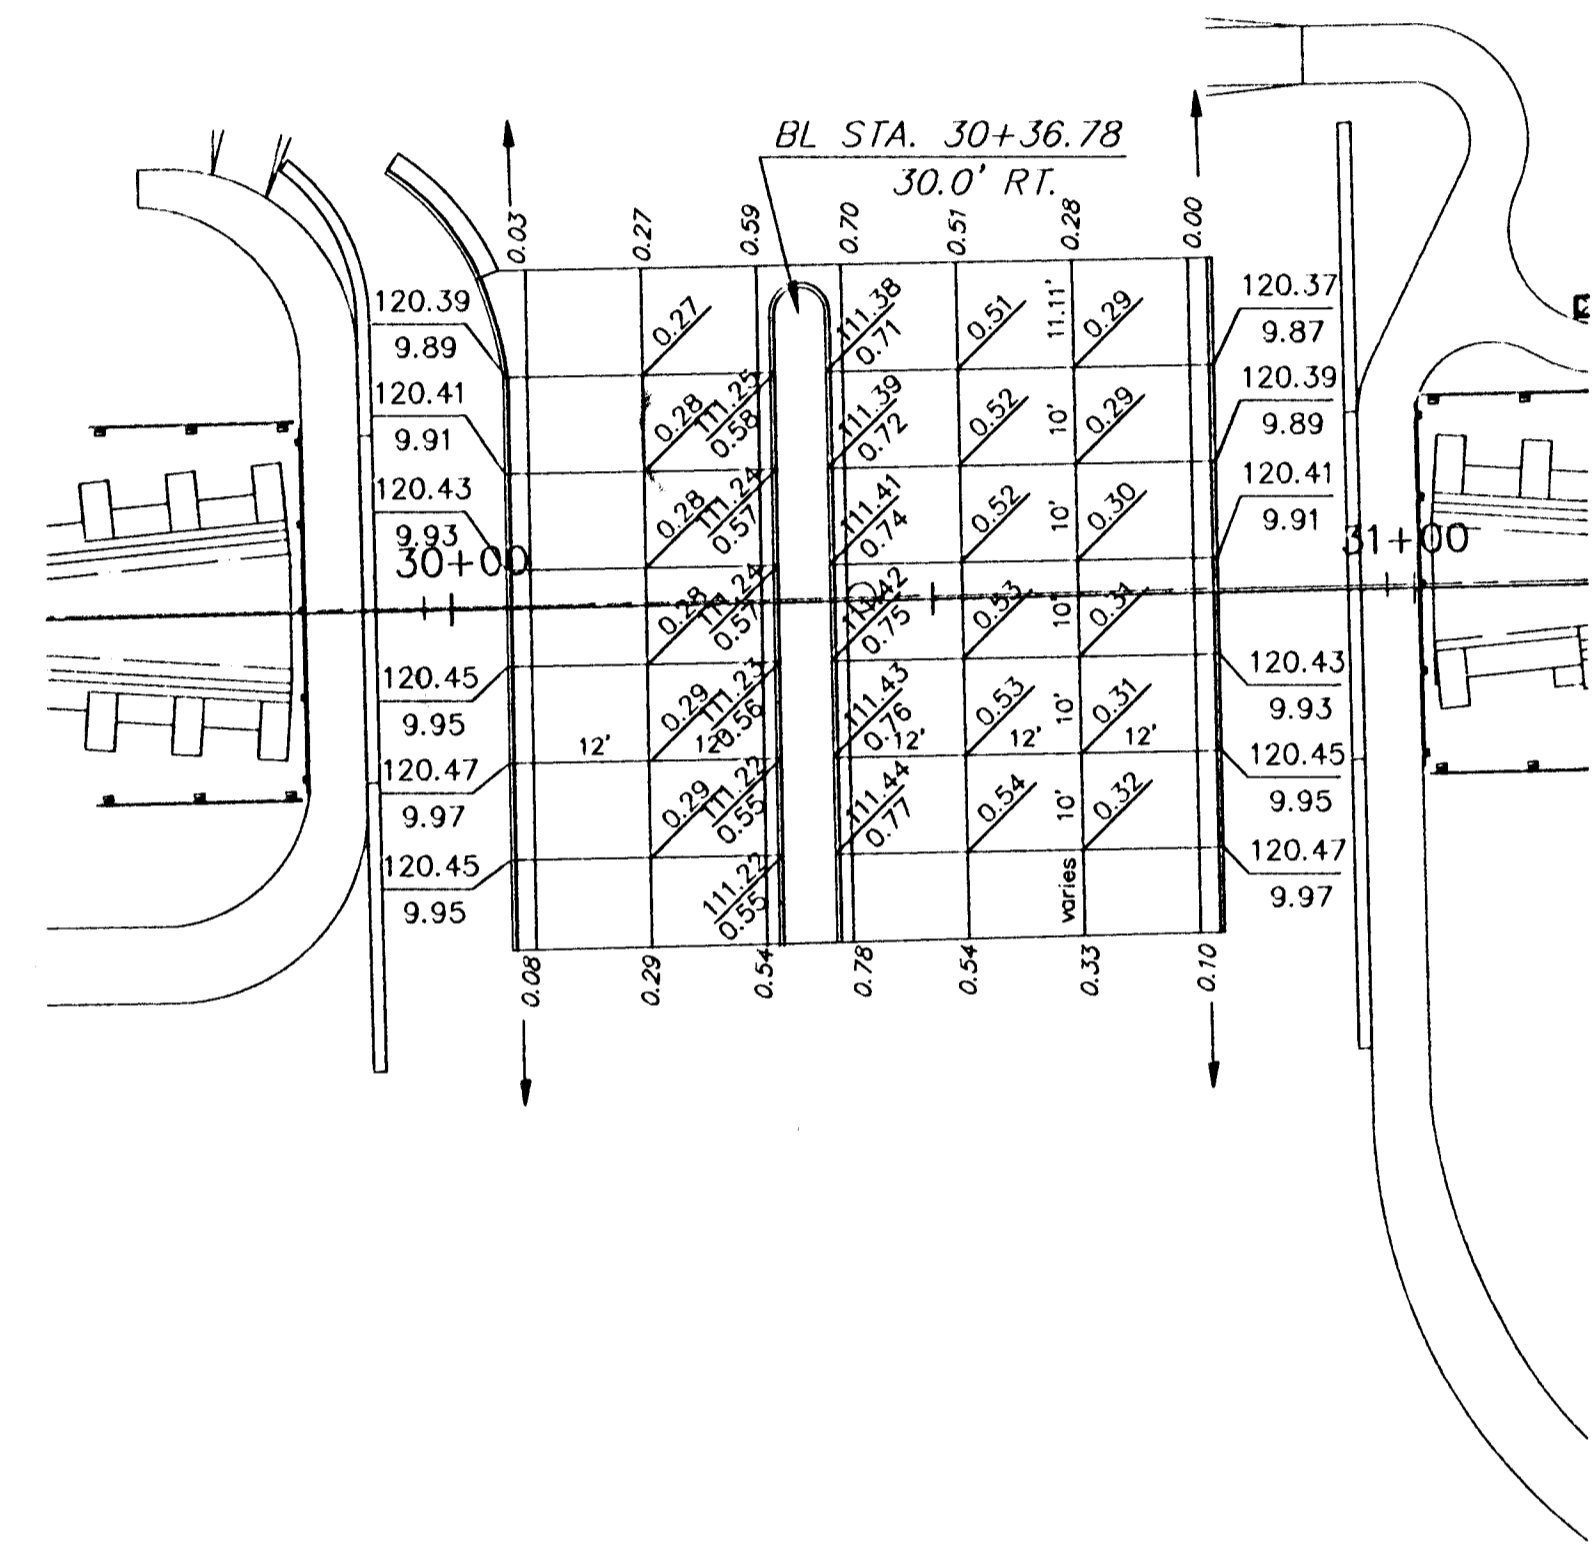

MID-KANSAS ENGINEERING
CONSULTANTS, INC.
411 N. WEBB ROAD
WICHITA, KS. 67206
316-684-9600

3RD STREET DRAINAGE
PROJECT NAME

PAVING JOINT PATTERN & CONTROL
SHEET TITLE

DESIGN BY: DSS DRAWN BY: KKL CHECKED BY: KHB

DATE: JUNE, 1996 JOB NO.: 93031_E9 SHEET/OF: 32 / 77