




VOLUTSIA AVE.

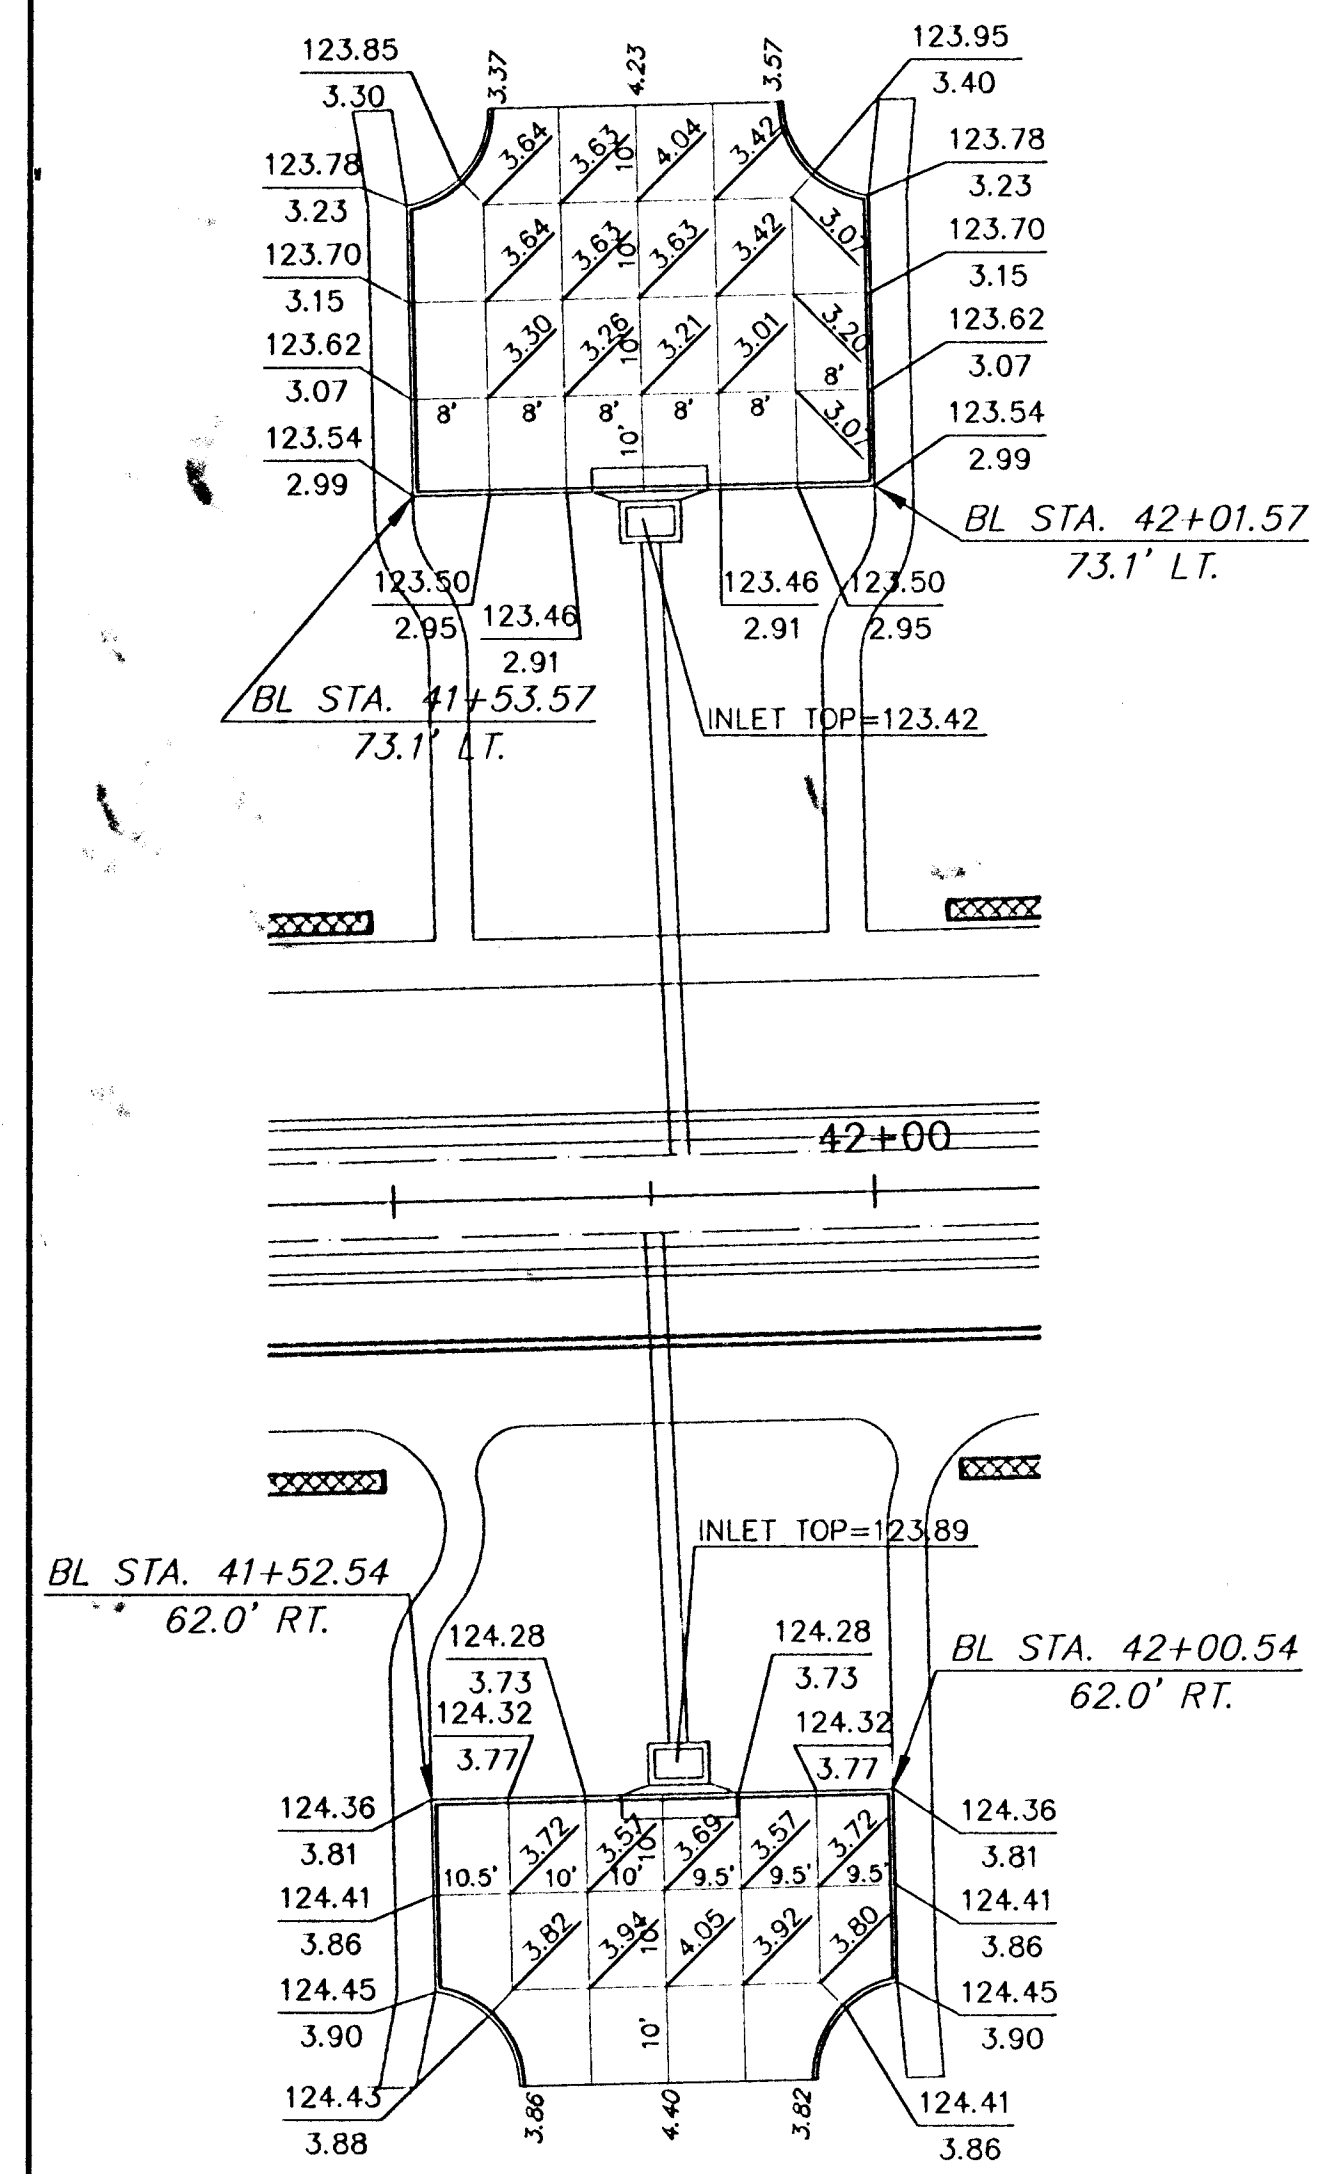



ERIE ST.

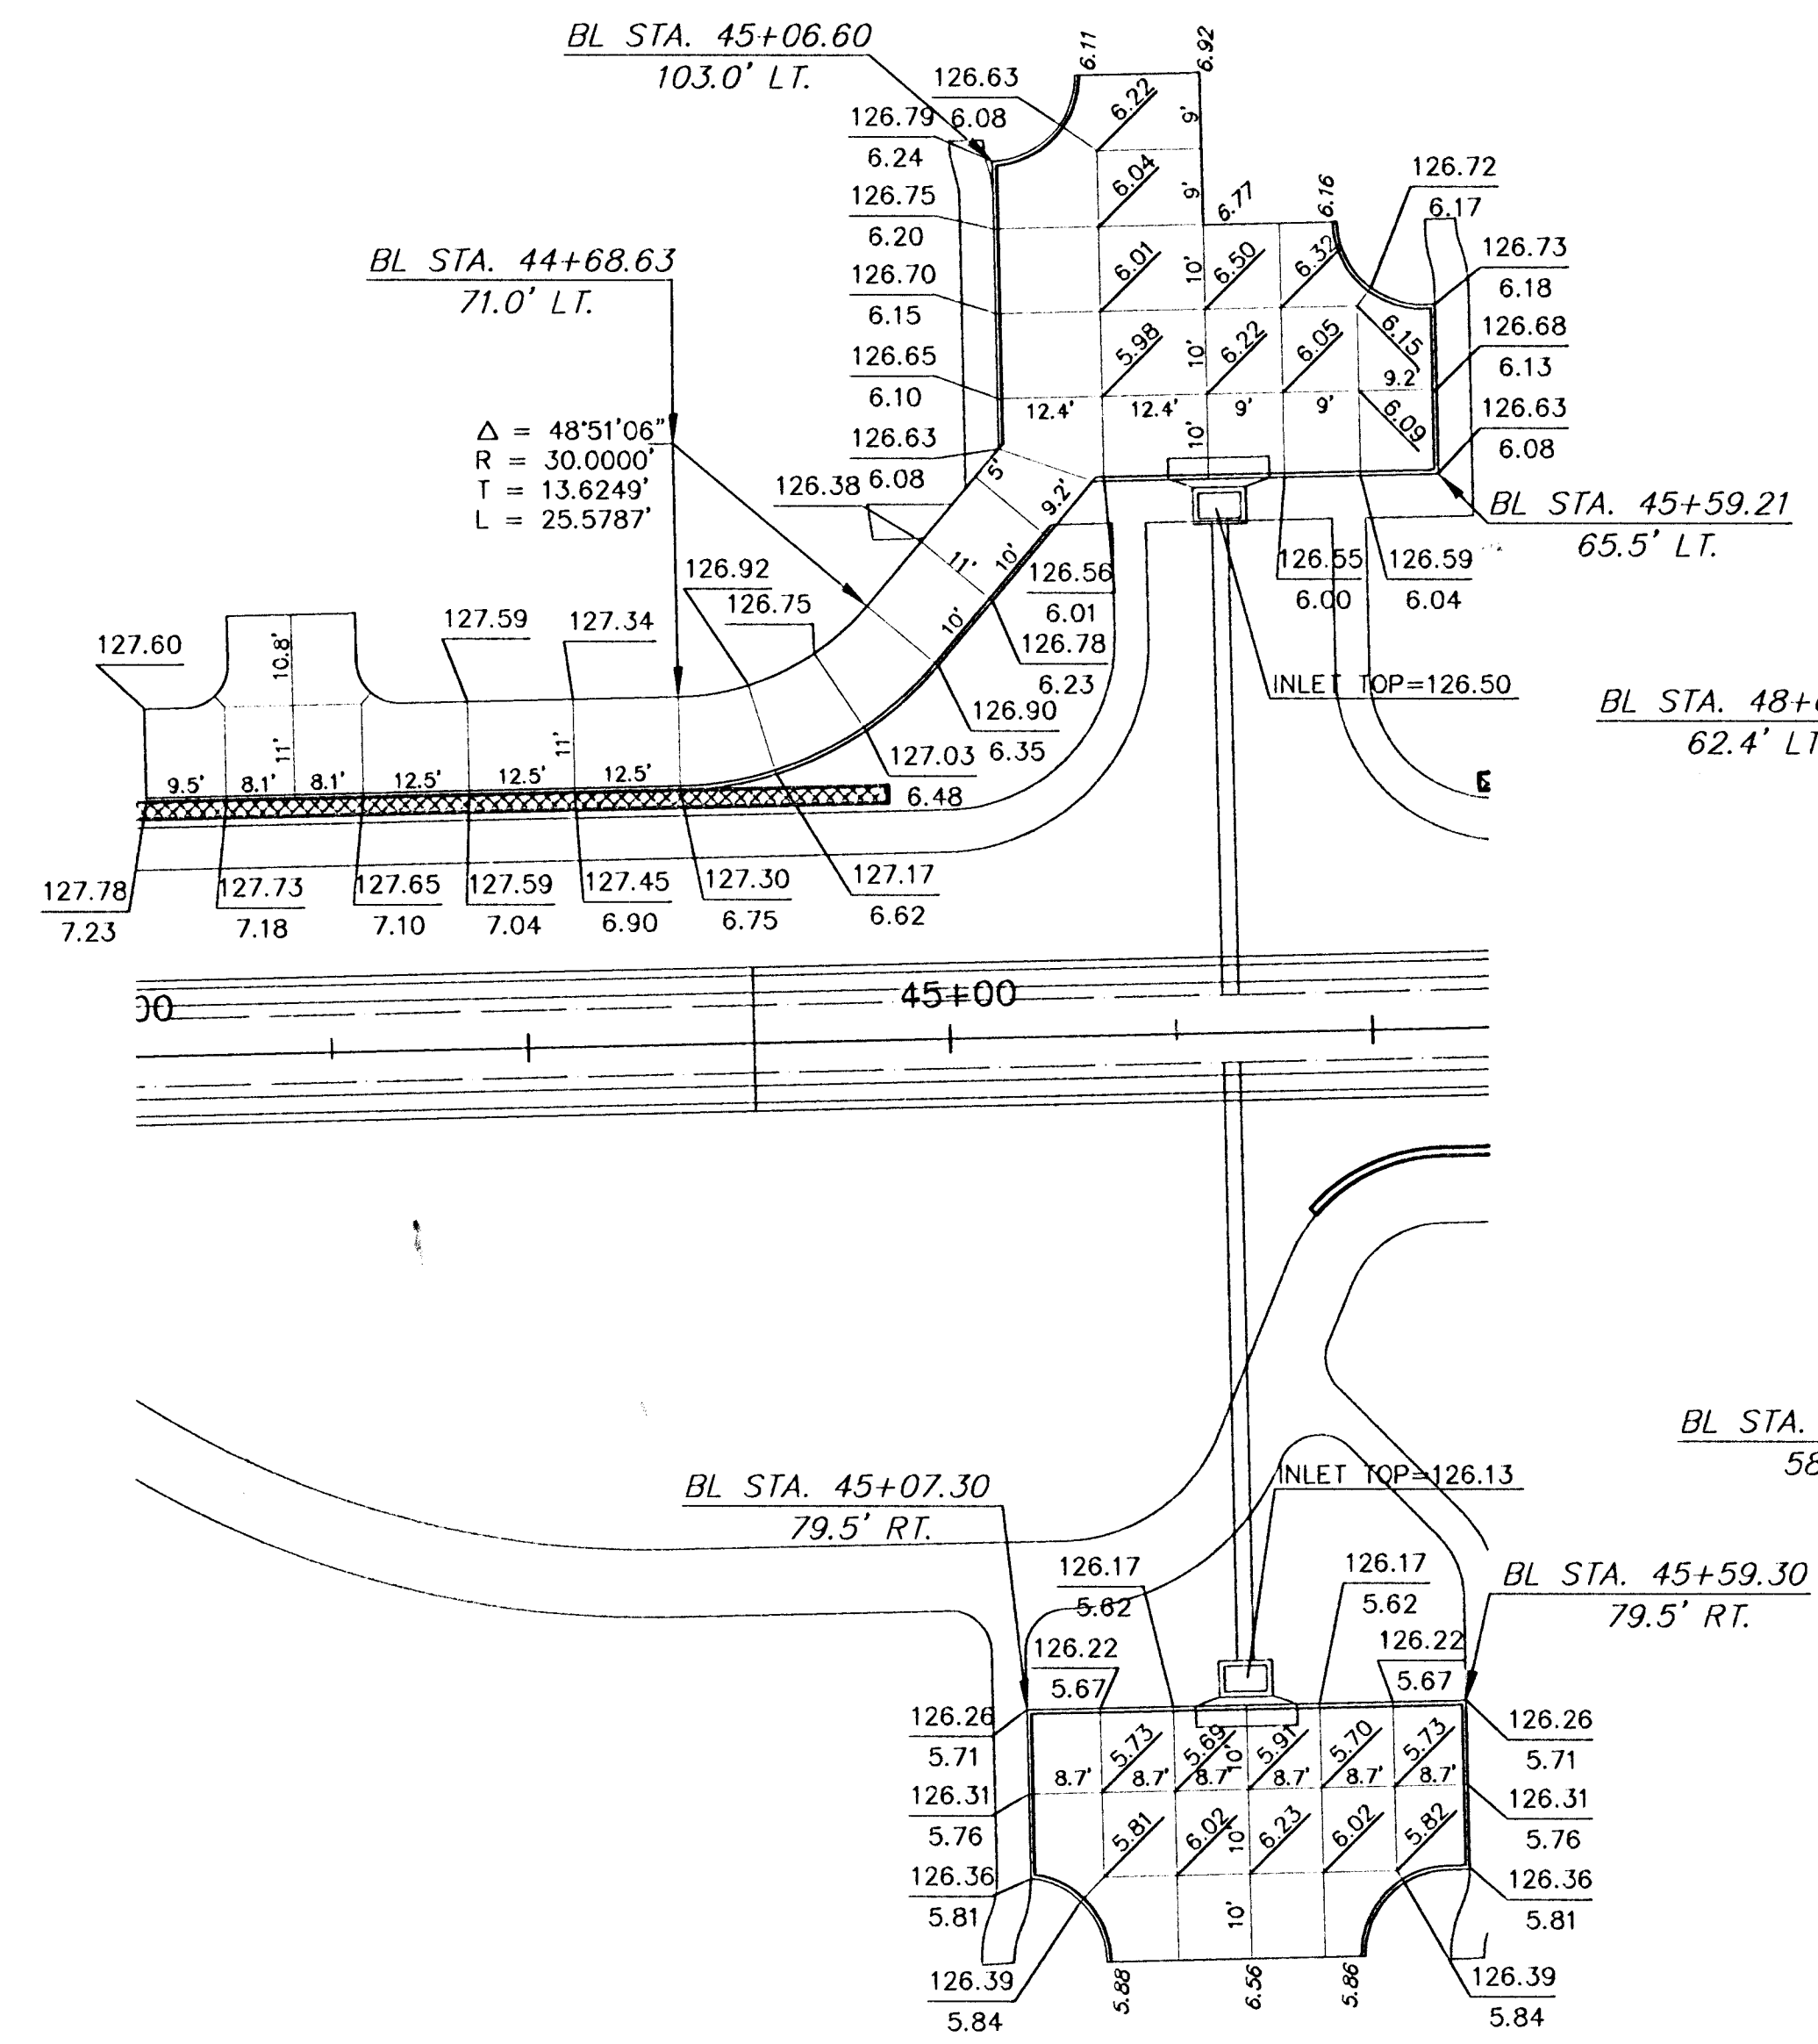

CHAUTAUQUA AVE.

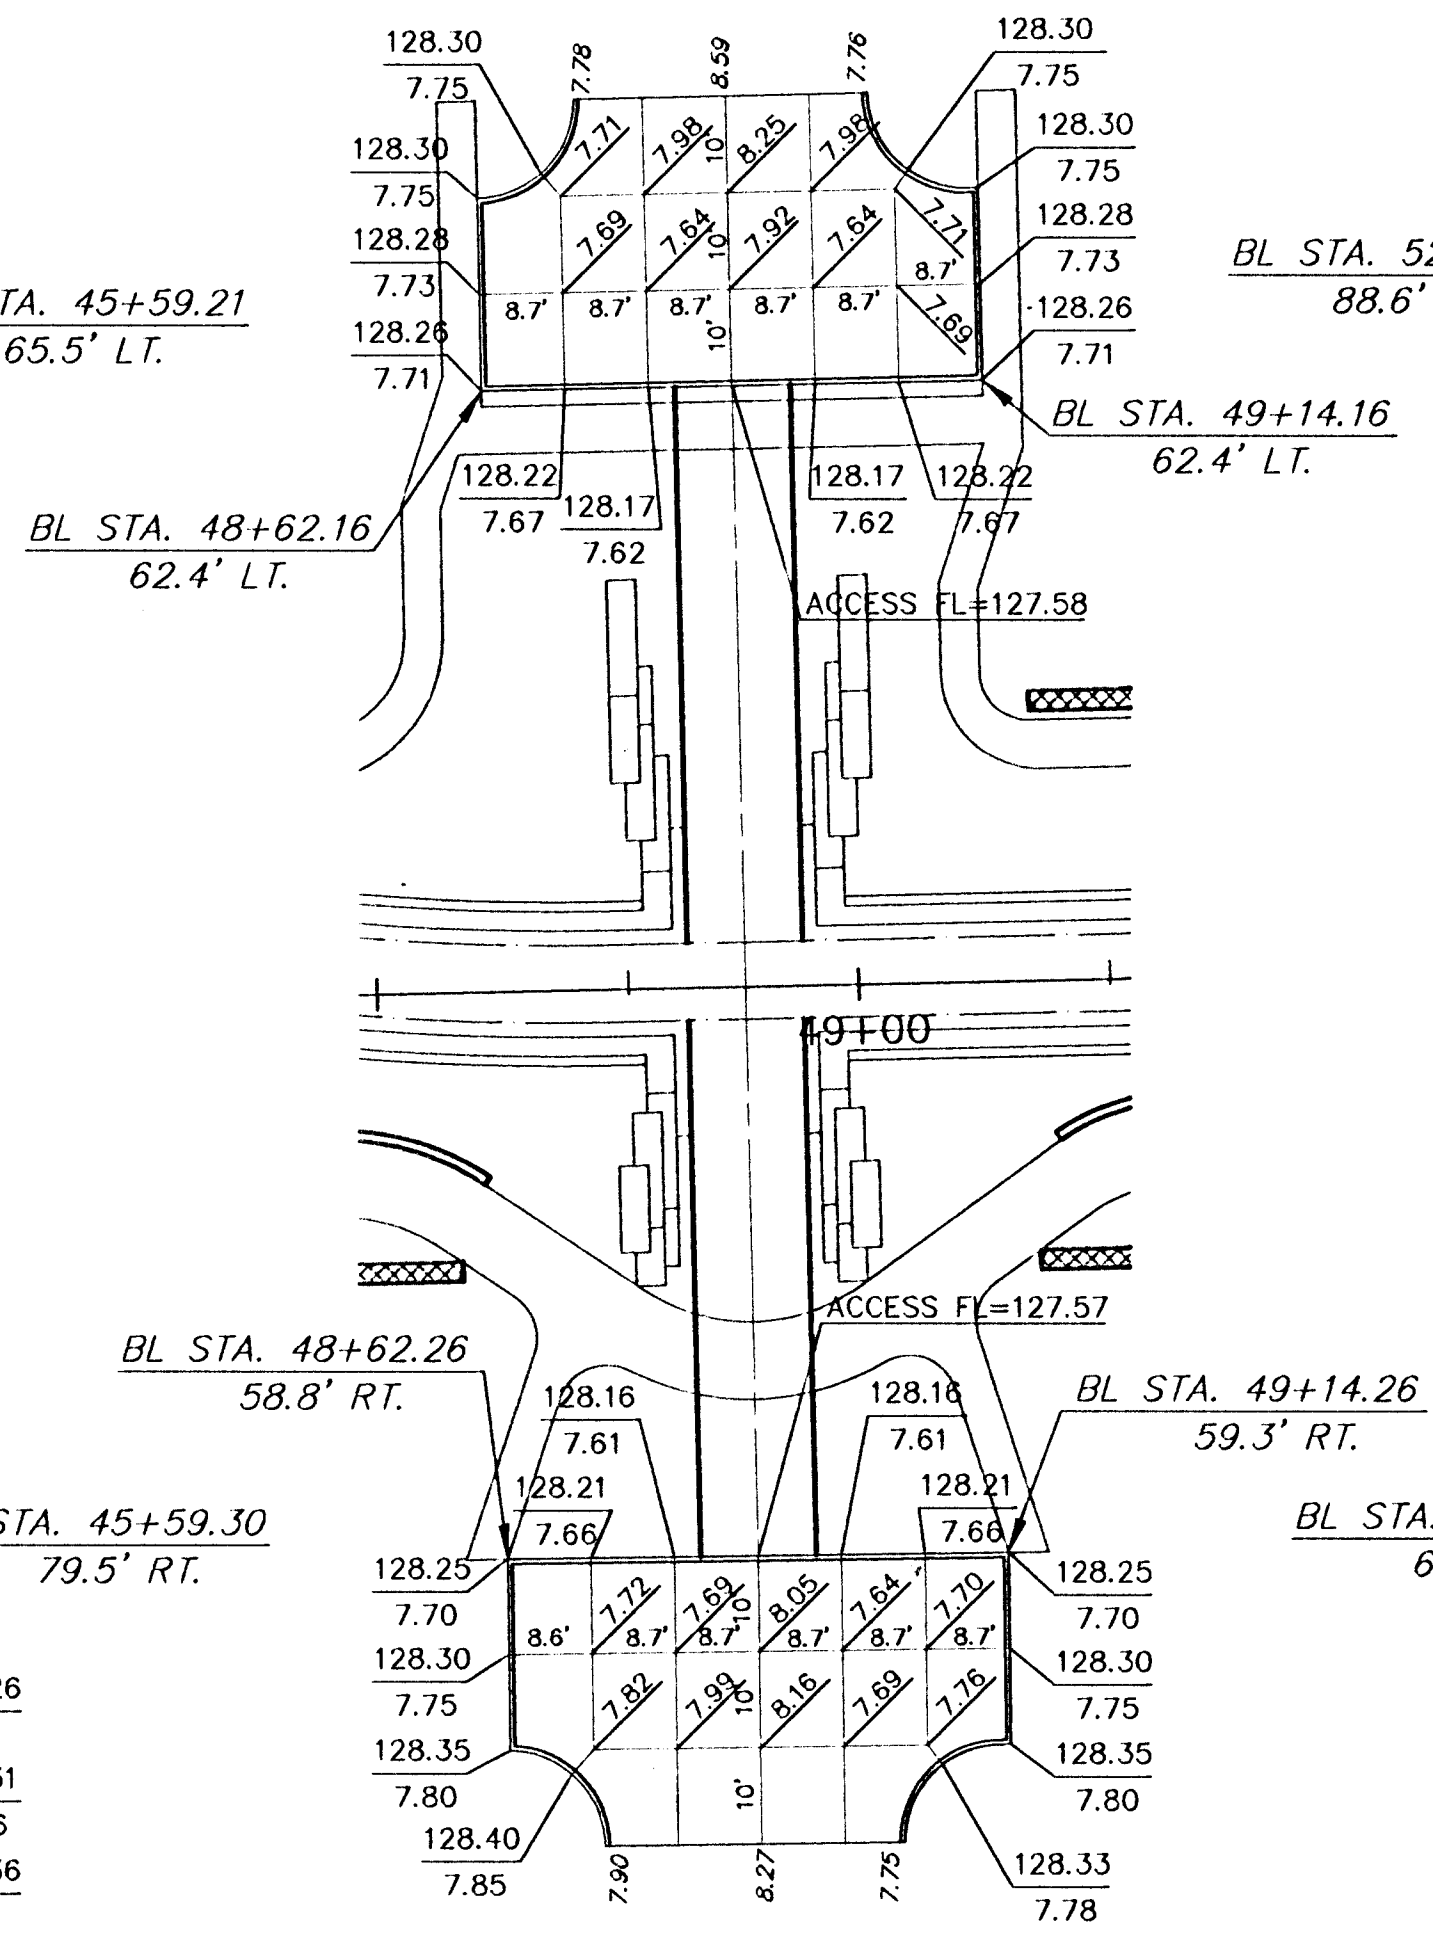

LORRAINE AVE.

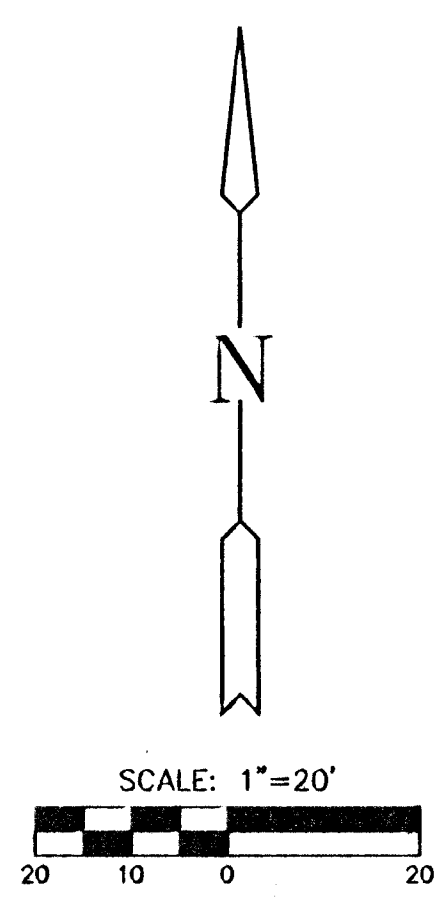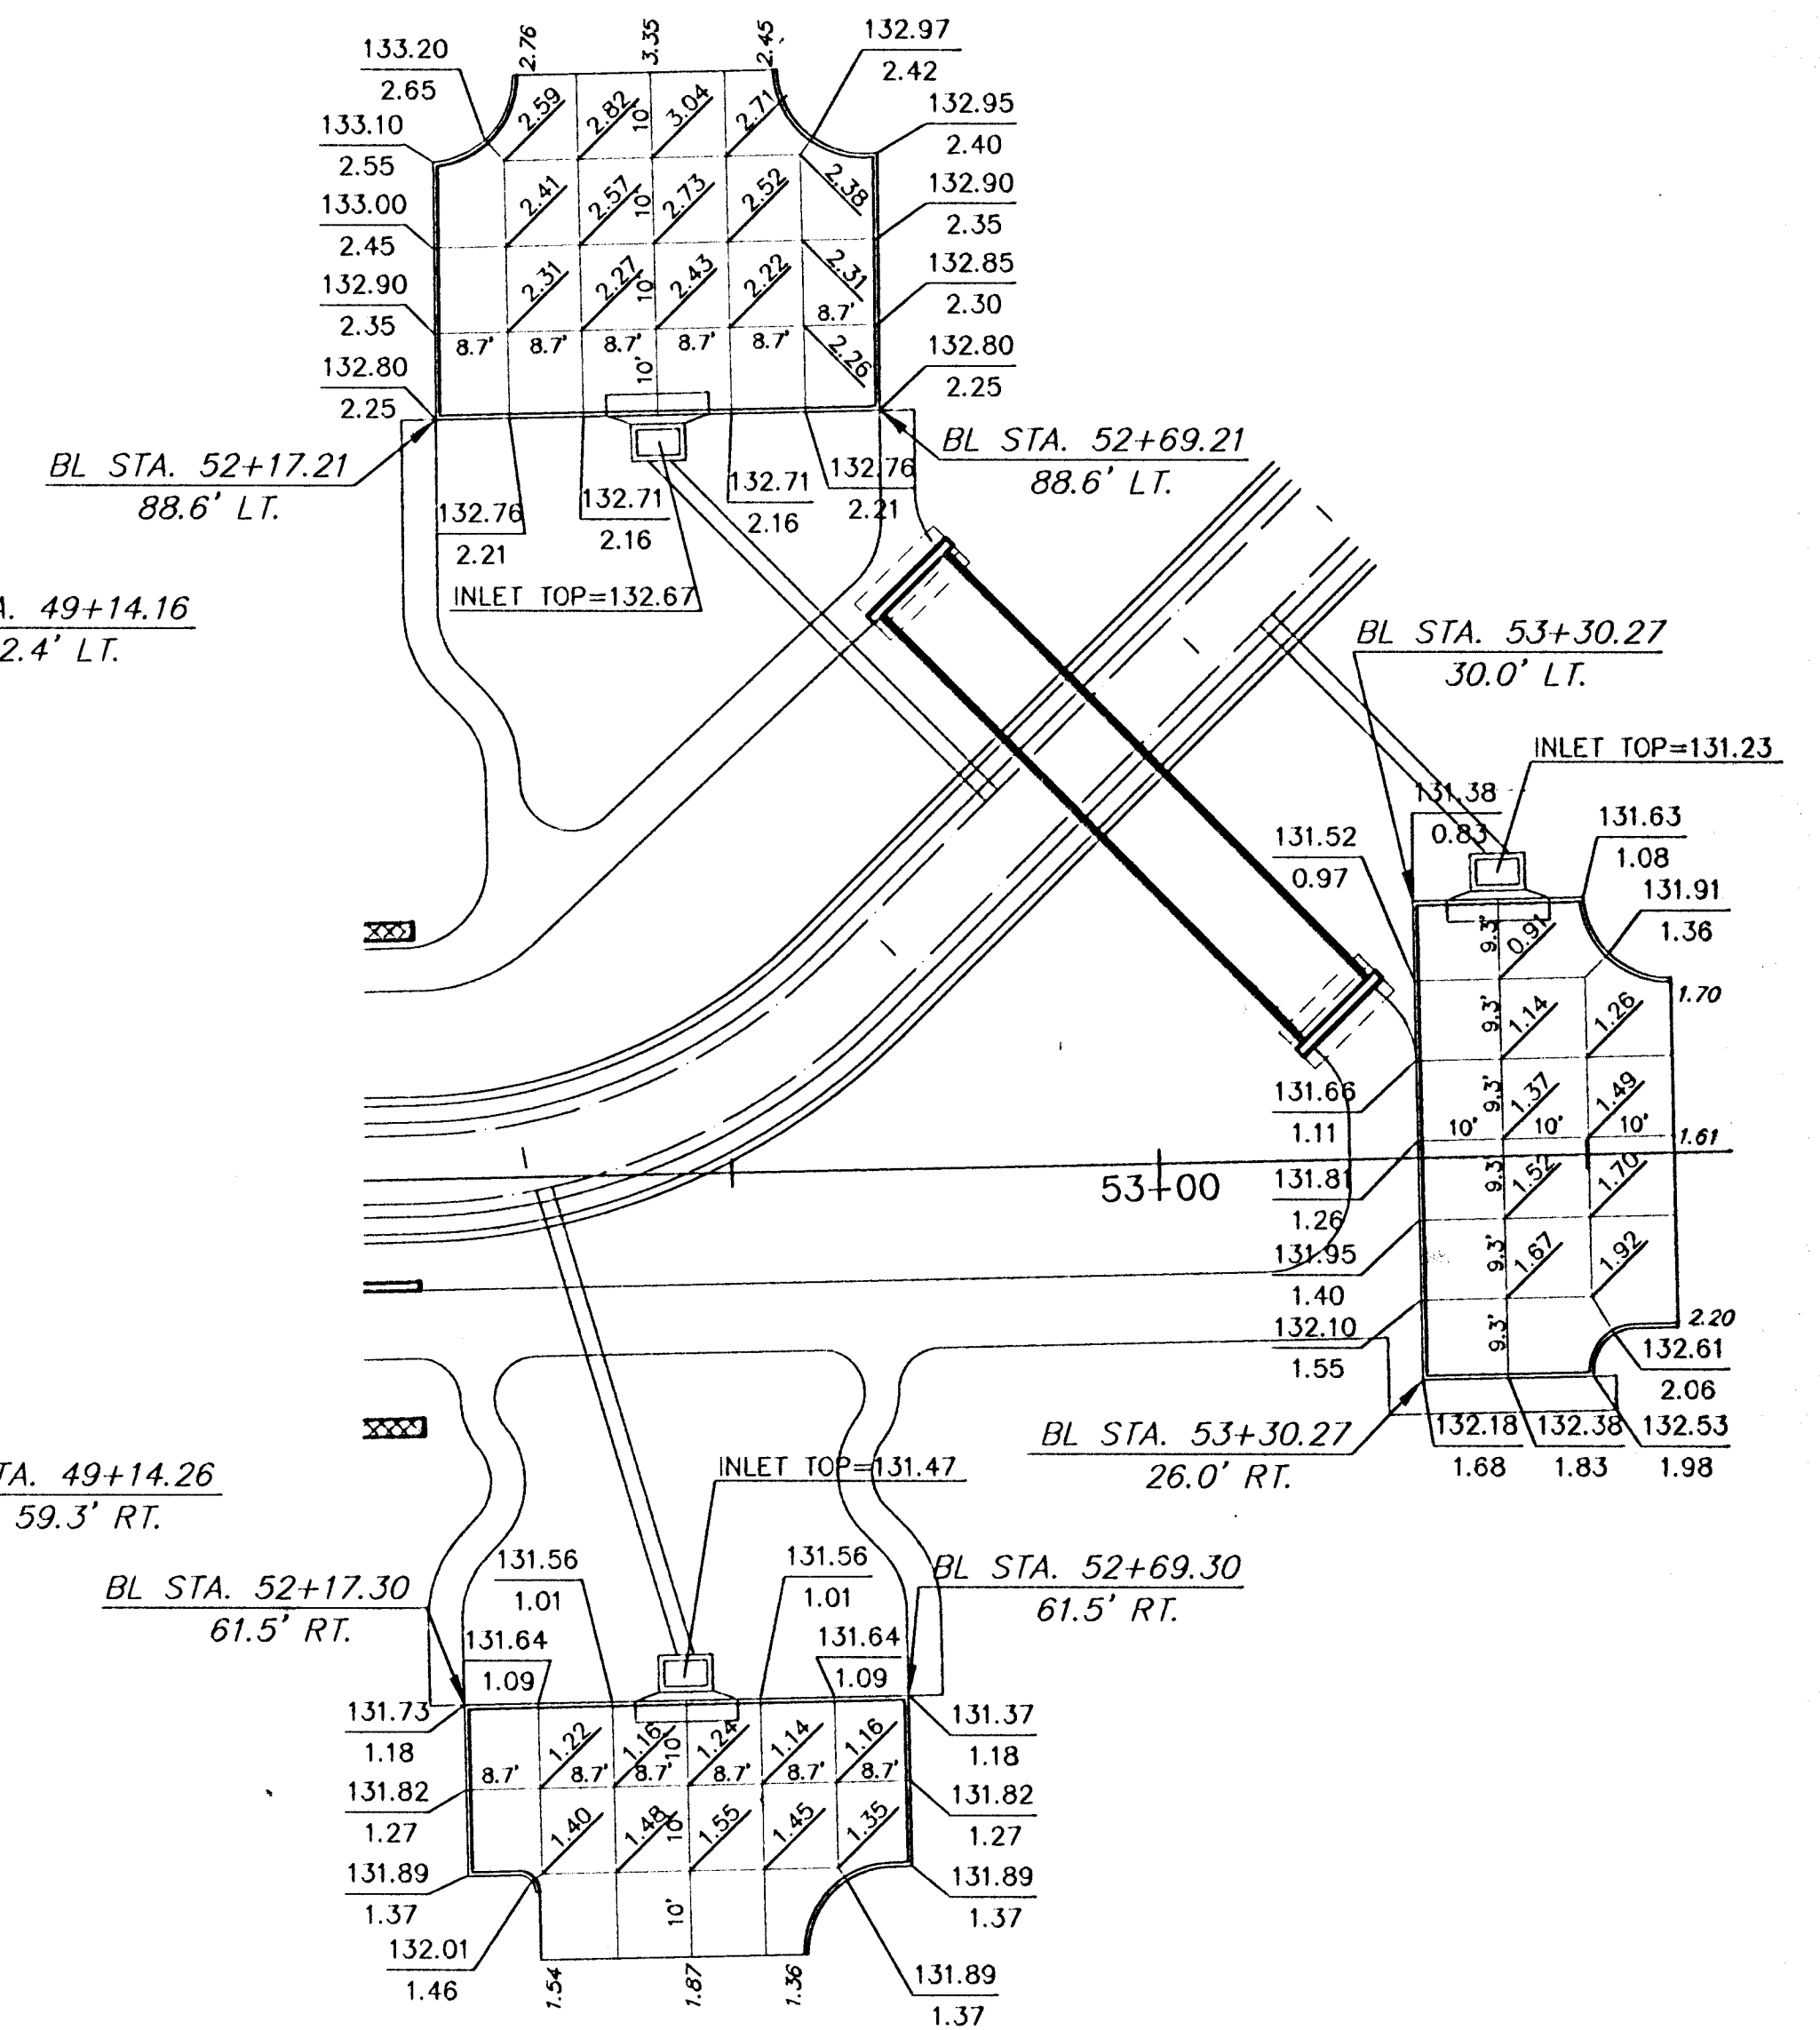

3RD STREET DRAINAGE
PROJECT NAME

PAVING JOINT PATTERN & CONTROL
SHEET TITLE

MID-KANSAS ENGINEERING
CONSULTANTS, INC.
411 N. WEBB ROAD
WICHITA, KS. 67206
316-684-9600

DSS
DESIGN BY.

KKL
DRAWN BY.

KHB
CHECKED BY.

JUNE, 1996
DATE

93031_E10
JOB NO.

33 / 77
SHEET OF