



**REINFORCED CONCRETE MANHOLE**

DEPTH OF STACK: 0' TO 2.33'

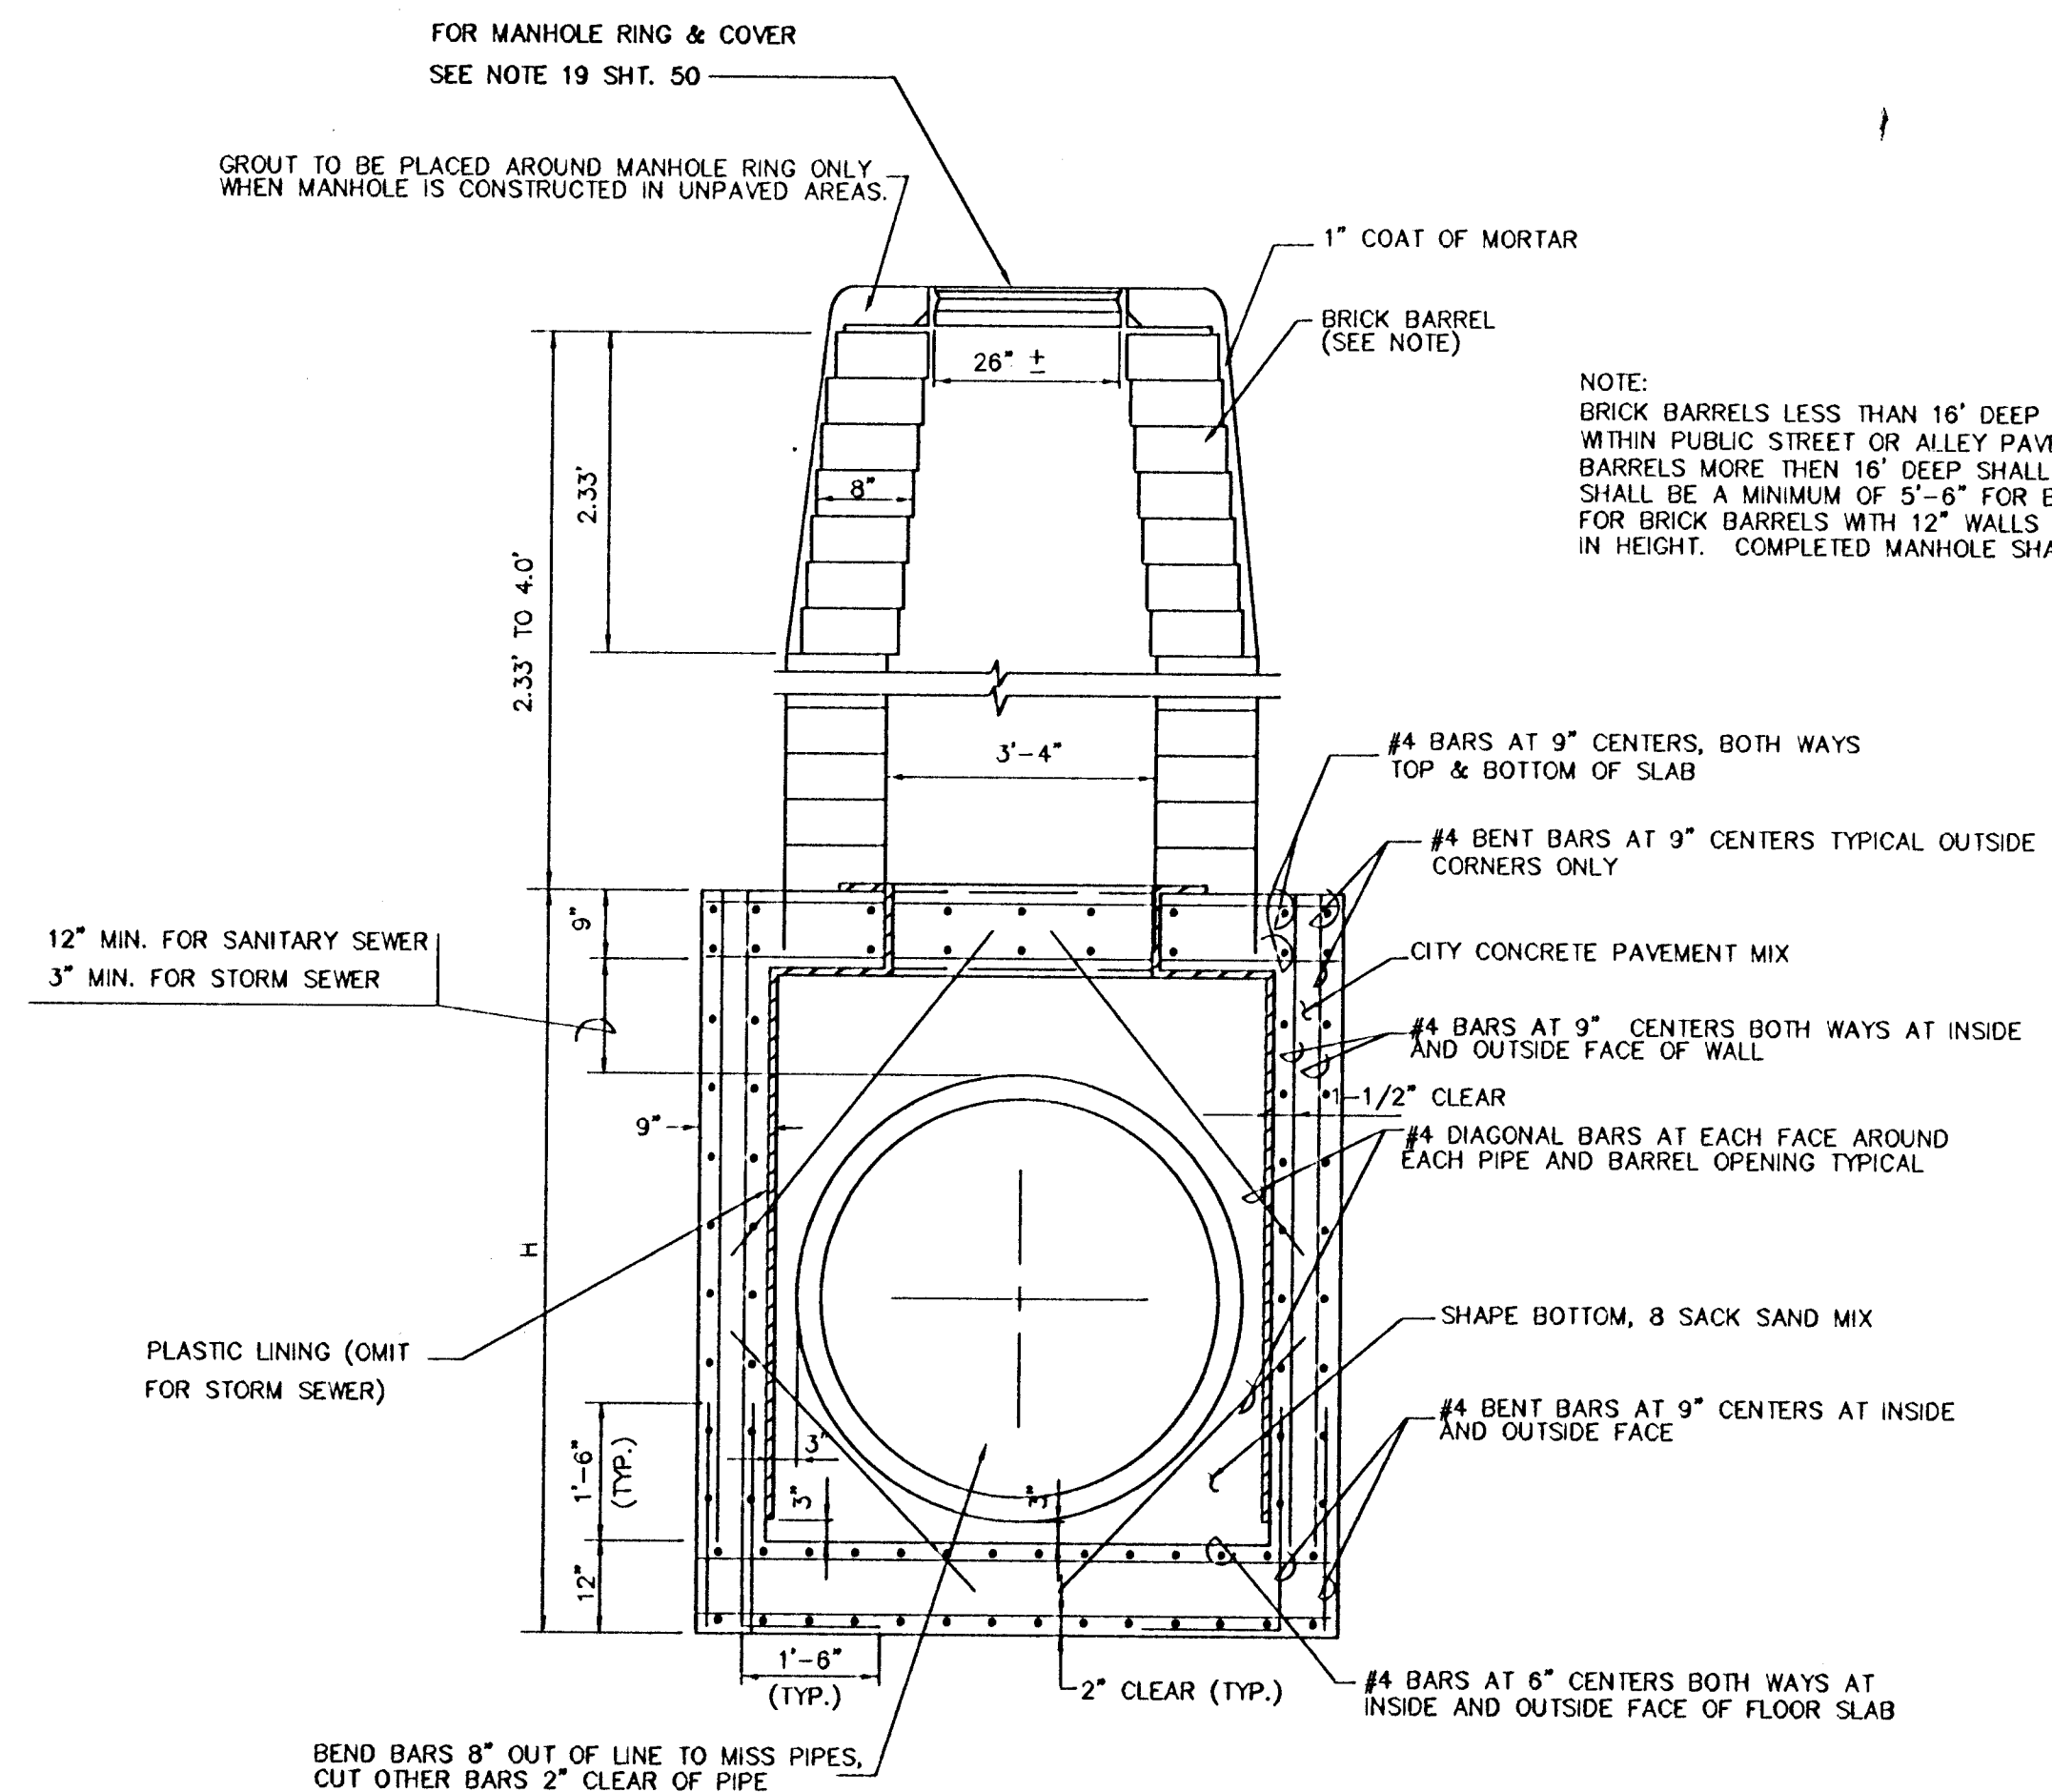


**REINFORCED CONCRETE MANHOLE**

DEPTH OF STACK: 2.33' TO 4.0'

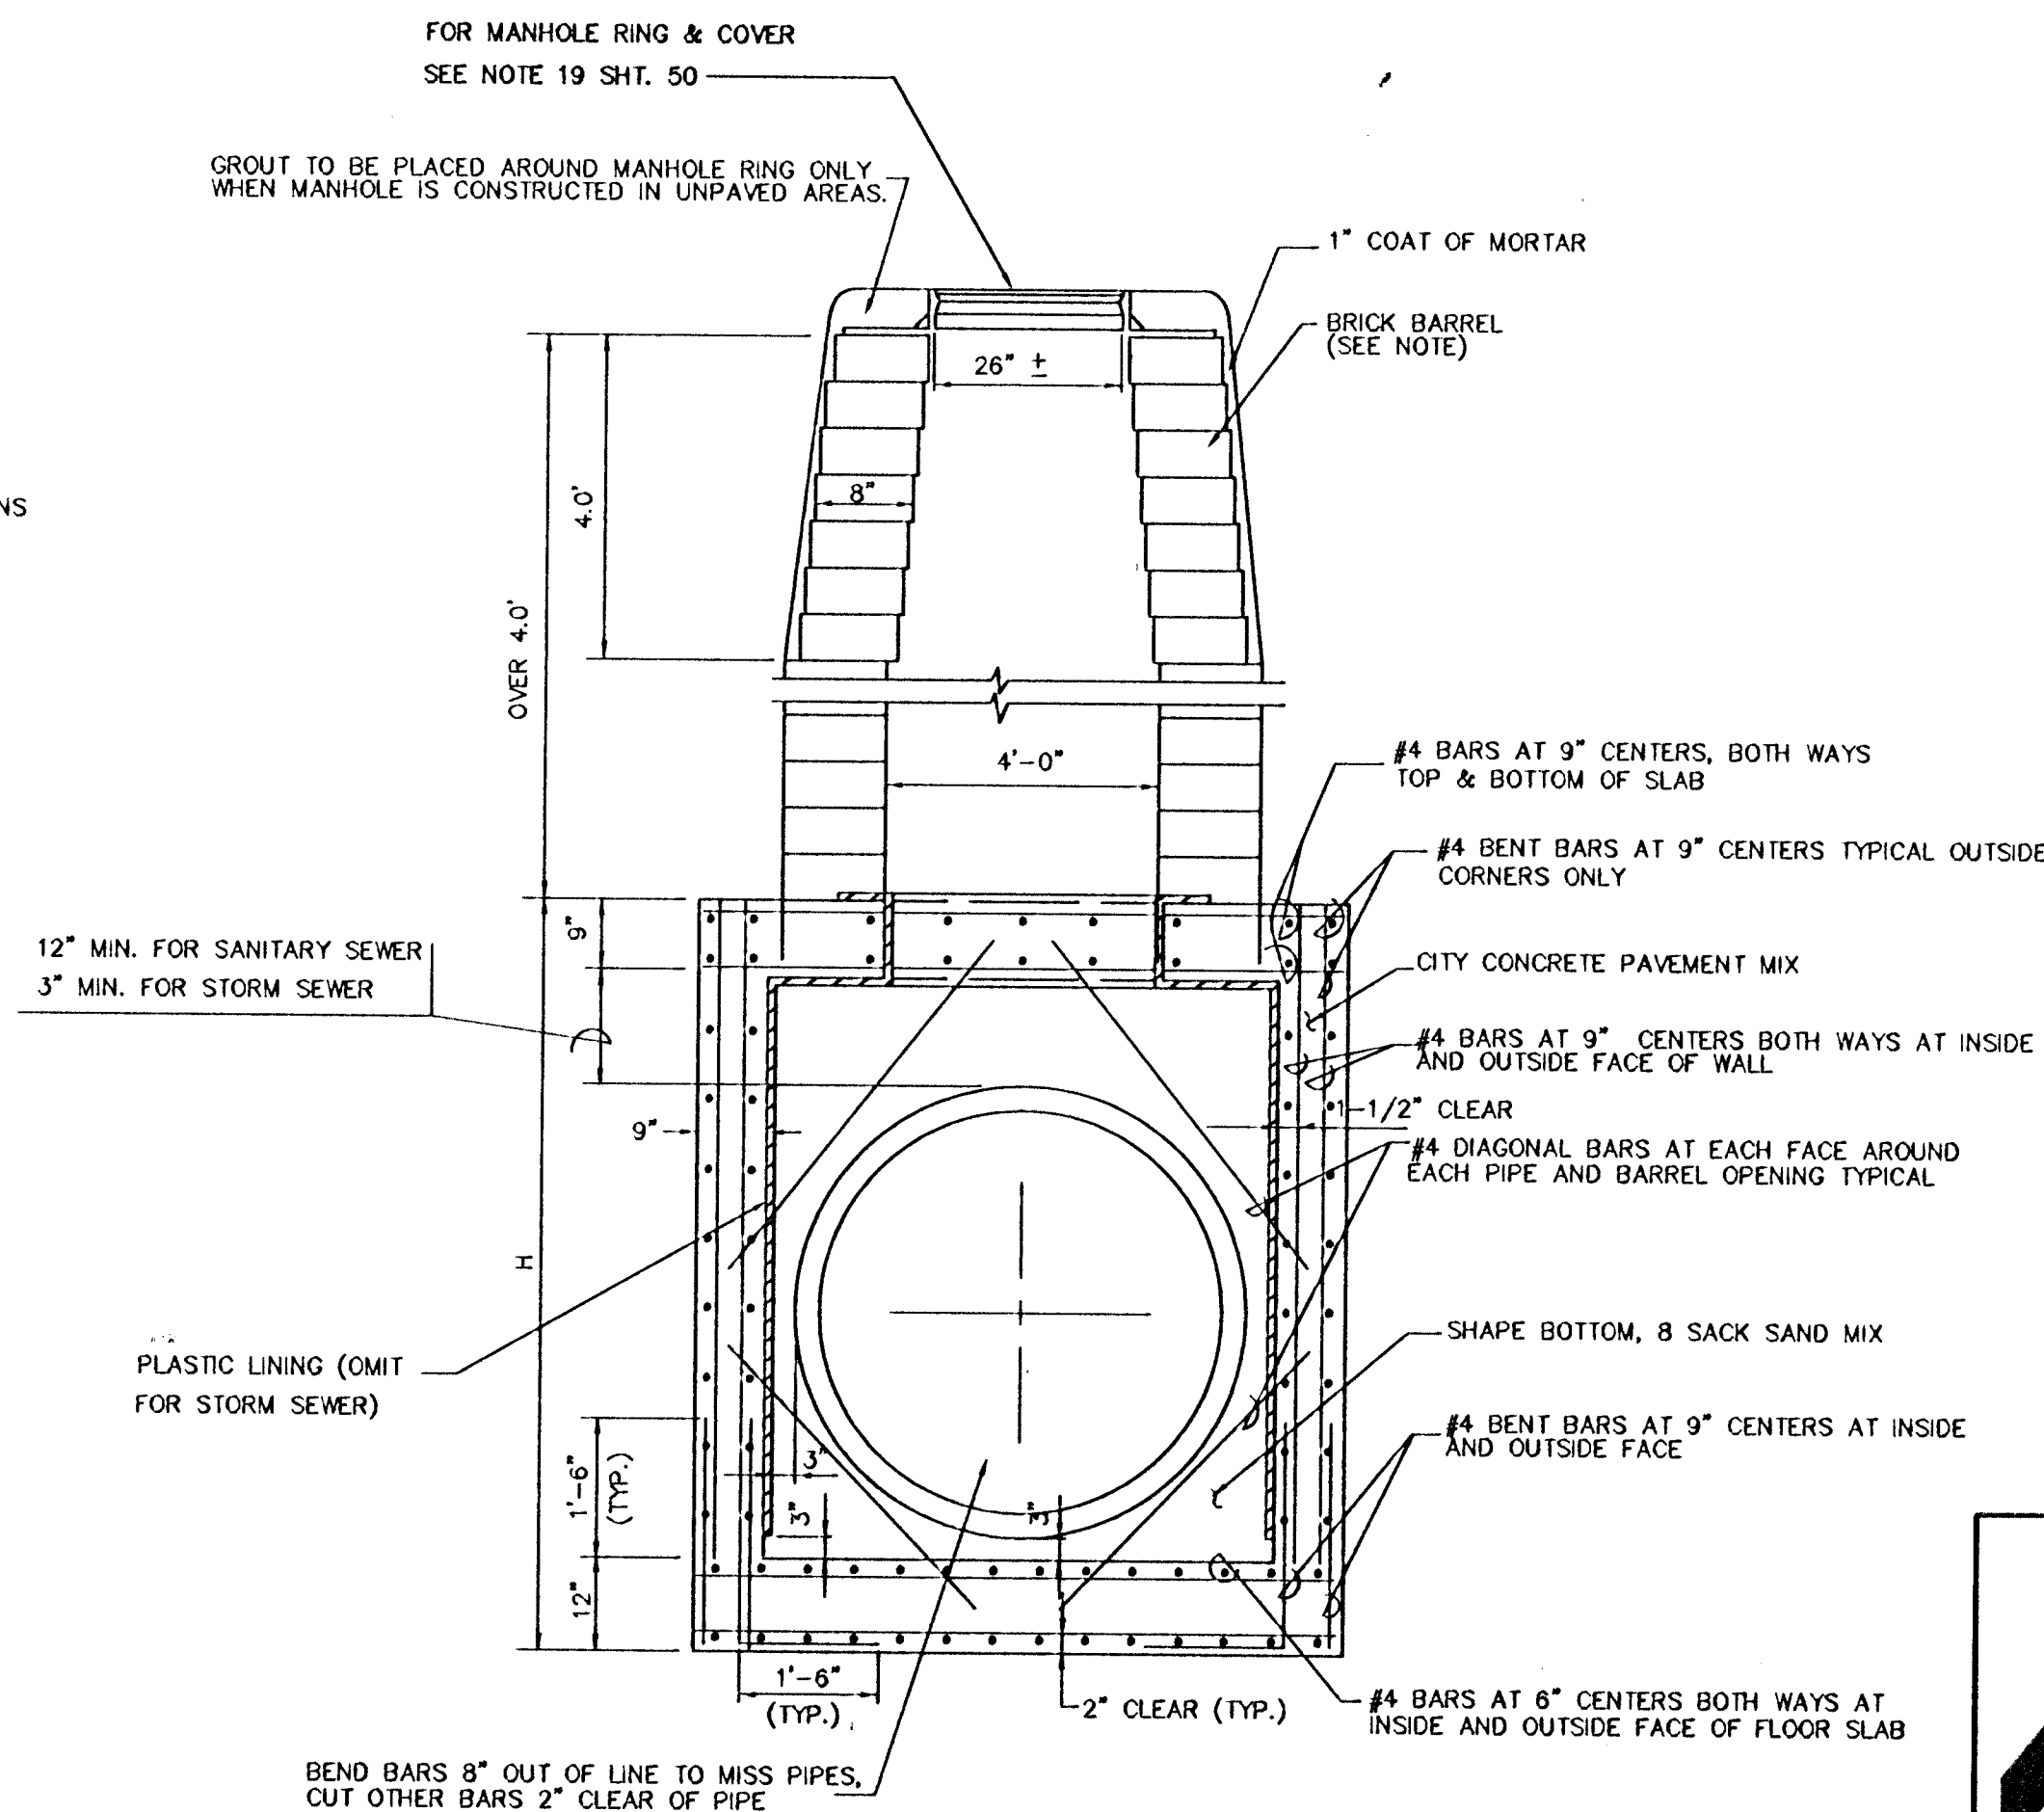

**REINFORCED CONCRETE MANHOLE**

DEPTH OF STACK: OVER 4.0'

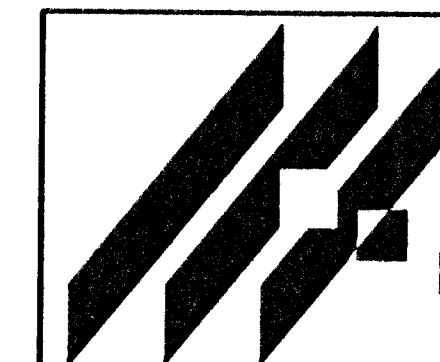

**AREA "K" - 3RD STREET  
STORM WATER IMPROVEMENTS**  
PROJECT NAME

**REINFORCED CONCRETE MANHOLE**  
SHEET TITLE

MID-KANSAS ENGINEERING  
CONSULTANTS, INC.  
411 N. WEBB ROAD  
WICHITA, K.S. 67206  
316-684-9600

DESIGN BY:	DRAWN BY:	CHECKED BY:
FEB., 1996	93031	51 / 77
DATE	JOB NO.	SHEET OF