



**GABION LAYOUT ELEVATION**

TYPICAL AT 12'X8' RCB, CHANNEL STA. 20+45.47  
NE QUADRANT, NW QUADRANT, SW QUADRANT

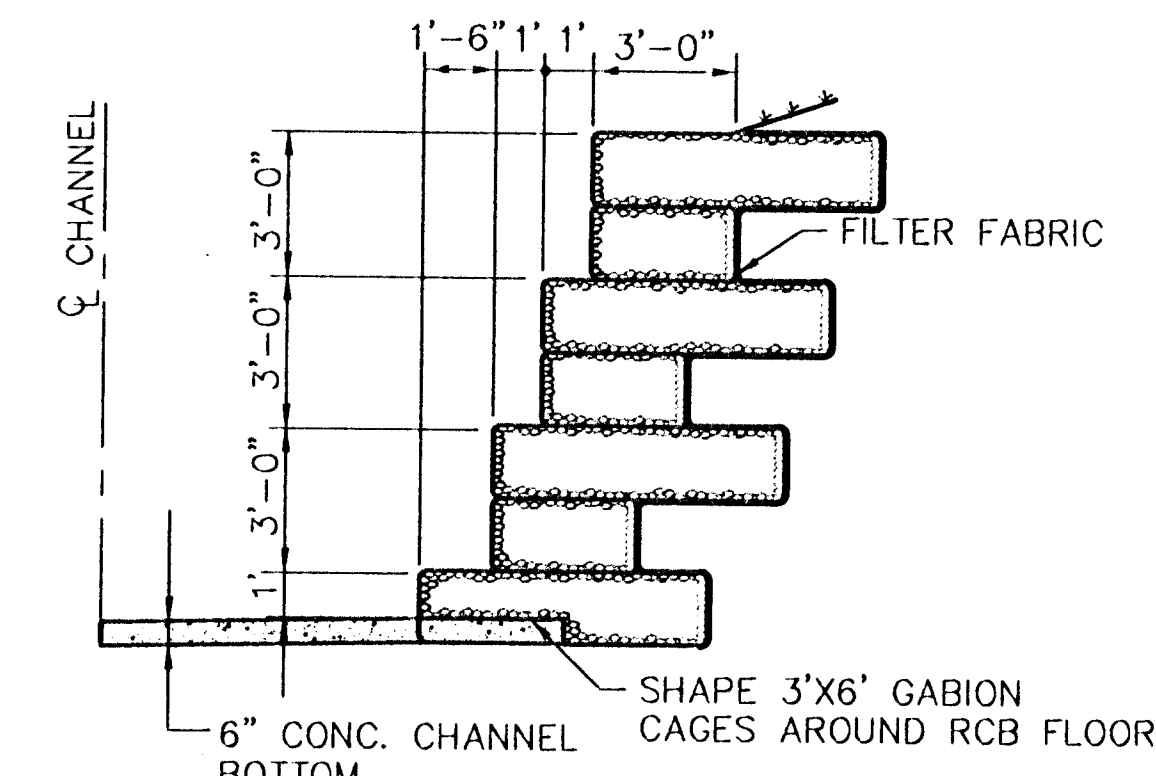


**GABION SECTION AT FACE OF RCB**

TYPICAL AT 12'X8' RCB, CHANNEL STA. 20+45.47  
NE QUADRANT, NW QUADRANT, SW QUADRANT

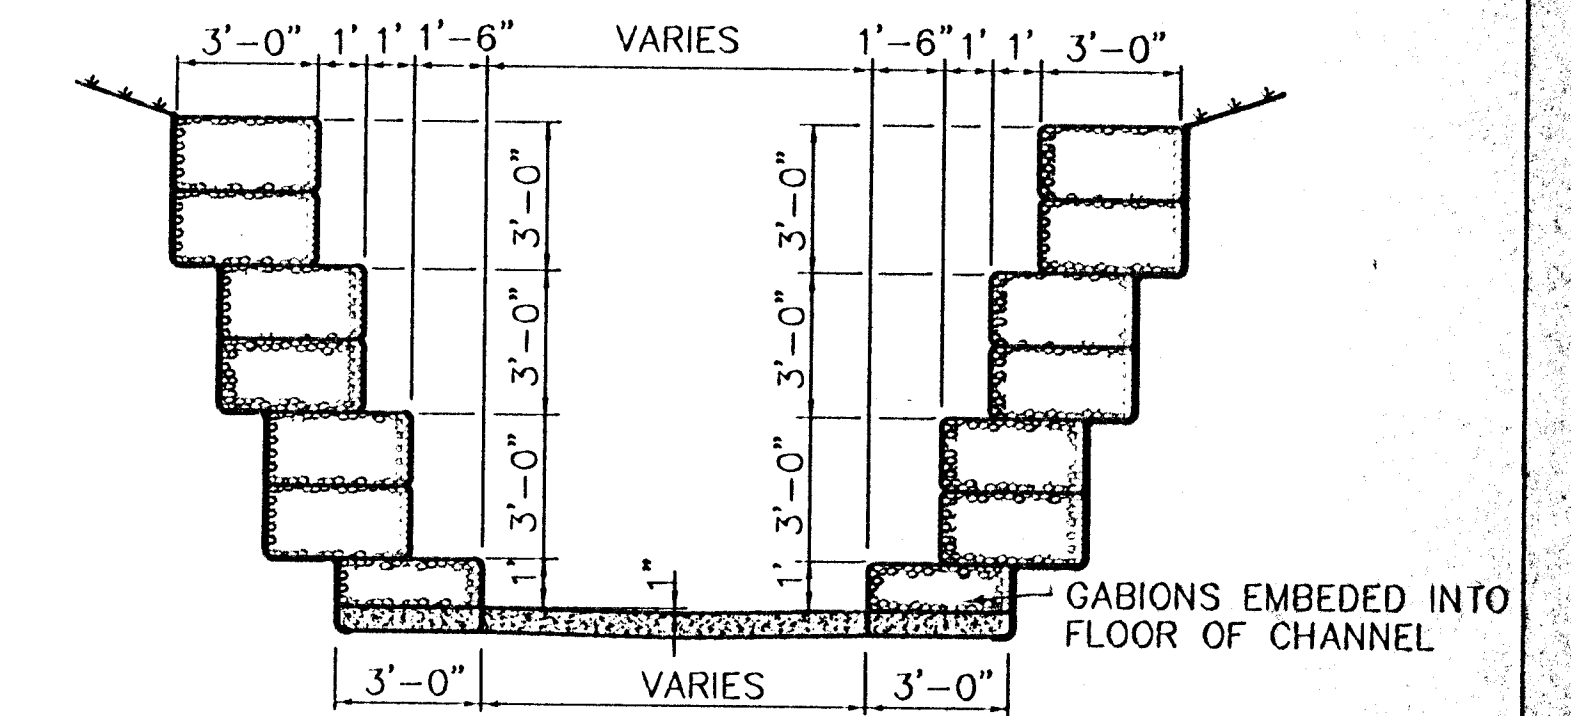


**LINED PILOT CHANNEL  
WEST END RCB - 3RD & GROVE  
(LOOKING WEST)**

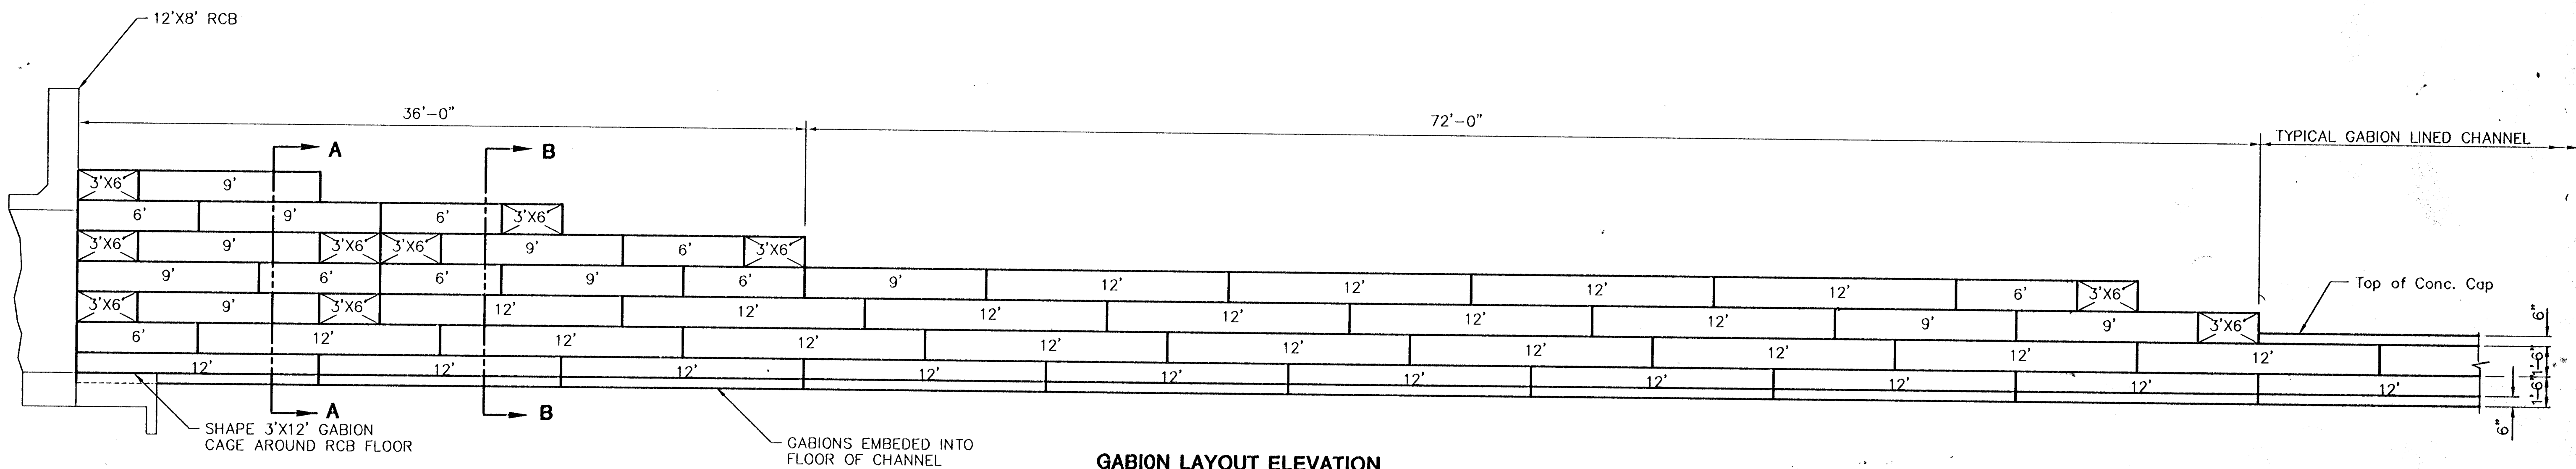


**GABION LAYOUT ELEVATION**

AT 12'X8' RCB, CHANNEL STA. 20+45.47  
SE QUADRANT ONLY

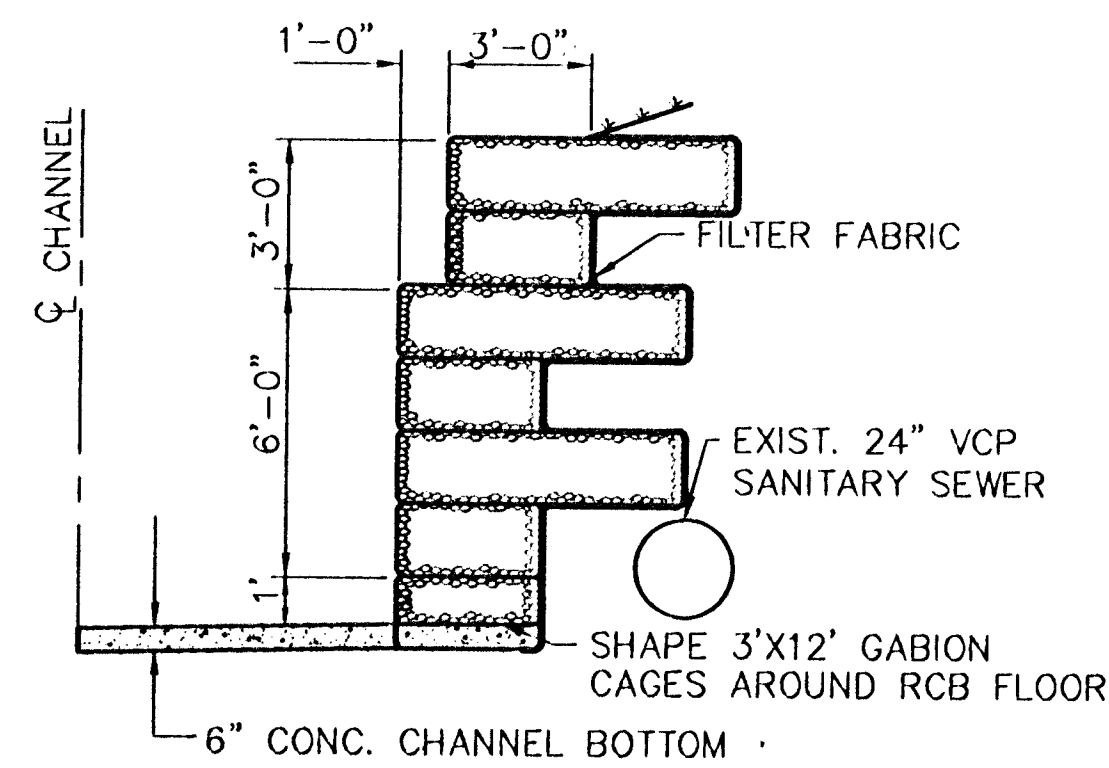


**GABION SECTION AT FACE OF RCB**


AT 12'X8' RCB, CHANNEL STA. 20+45.47  
SE QUADRANT

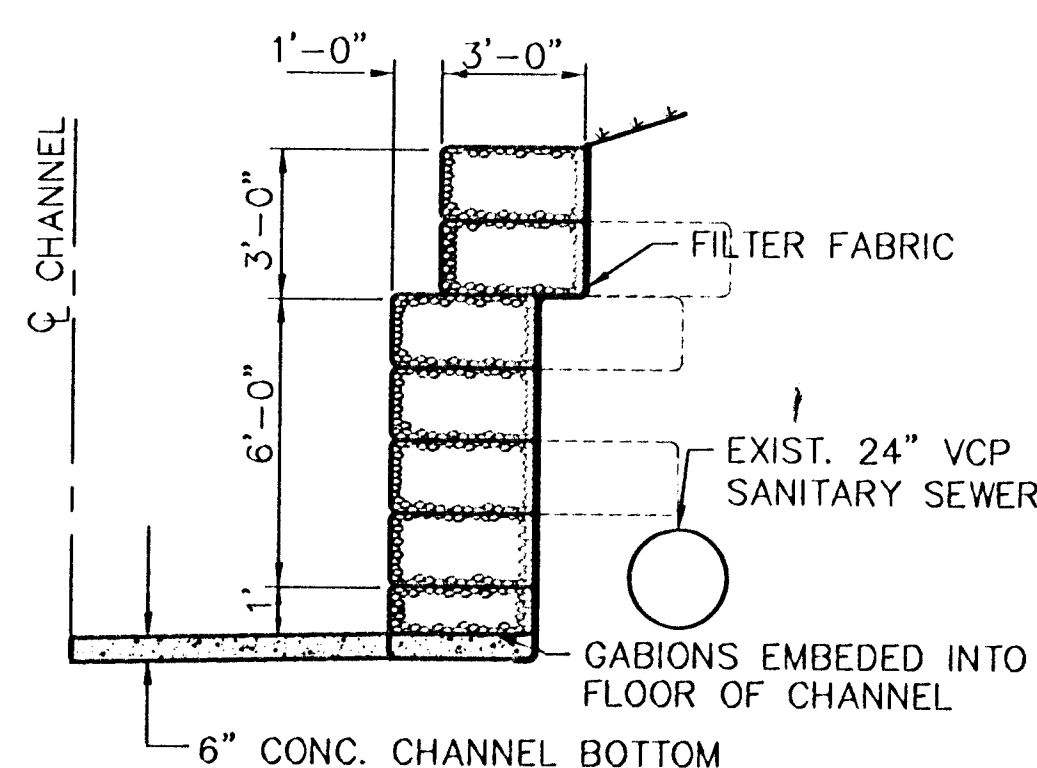


**SECTION A-A  
(LOOKING EAST)**

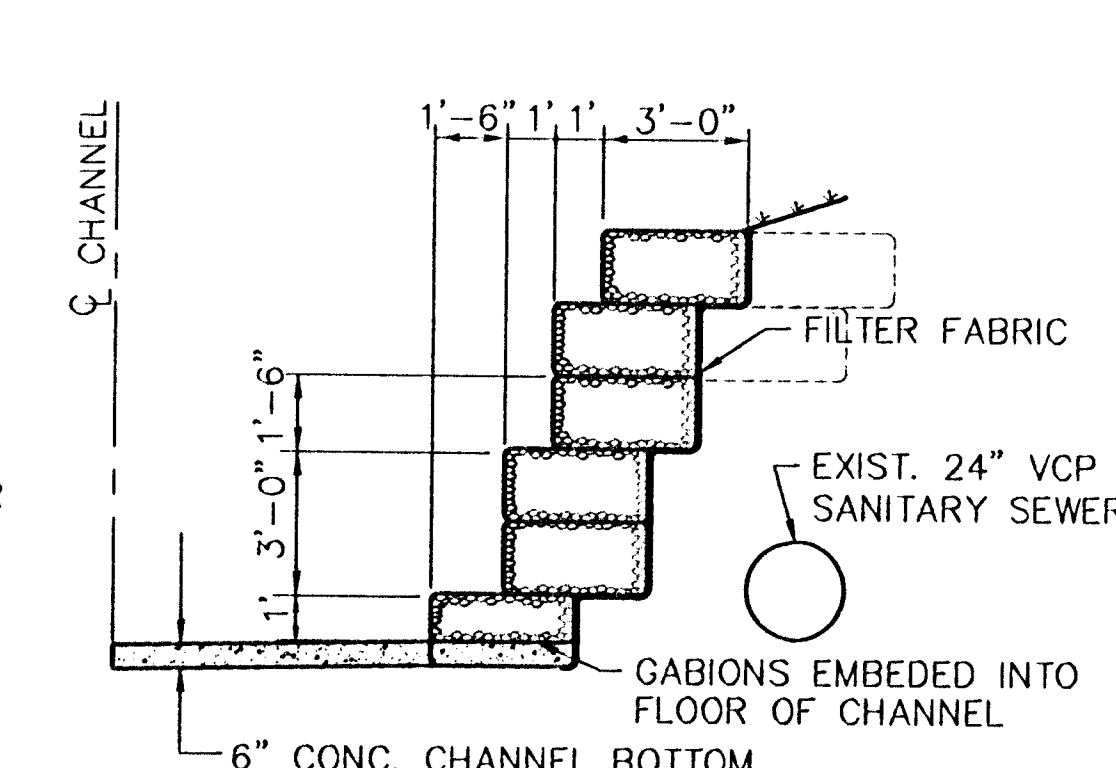

**SECTION B-B  
(LOOKING EAST)**

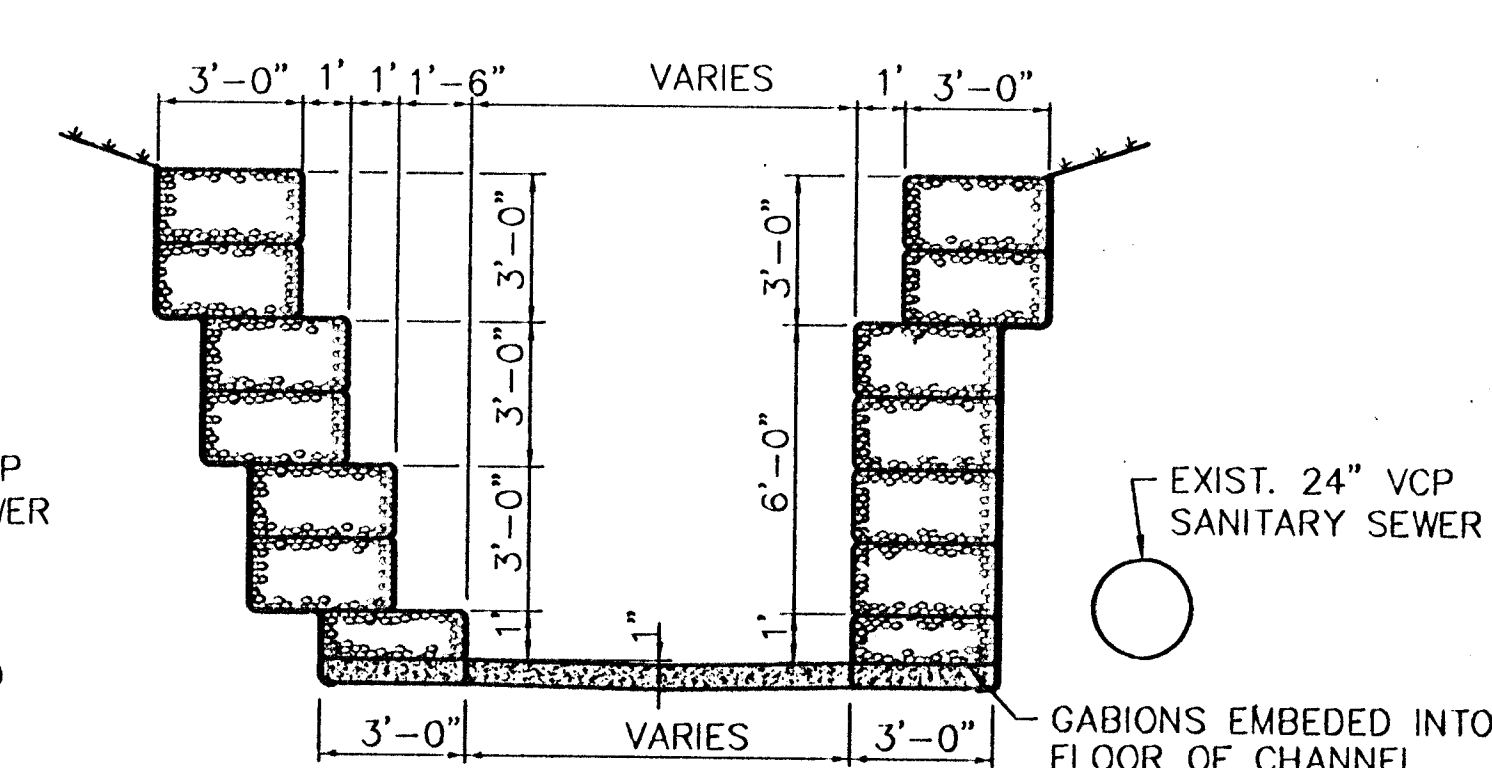

**LINED PILOT CHANNEL  
EAST END RCB - 3RD & GROVE  
(LOOKING EAST)**

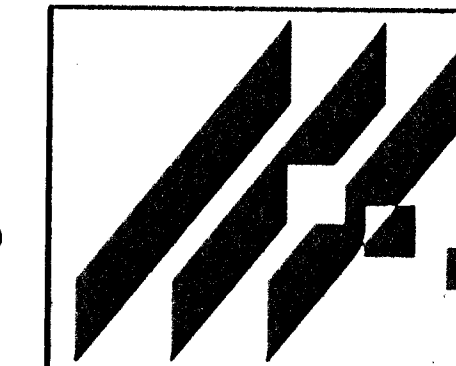

**AREA "K" - 3RD STREET  
STORM WATER IMPROVEMENTS**  
PROJECT NAME

**RCB GABION ELEVATION LAYOUT**  
SHEET TITLE

MID-KANSAS ENGINEERING  
CONSULTANTS, INC.  
411 N. WEBB ROAD  
WICHITA, KS. 67206  
316-684-9600

JNJ DESIGN BY.	DLM, DPG DRAWN BY.	JNJ CHECKED BY.
FEB. 1996 DATE	93031DD3 JOB NO.	64 / 77 SHEET/OF