



ASH STREET EMERGENCY ACCESS LANE PROFILE (WEST SIDE)

(LOOKING WEST)
 SCALE: 1" = 5' HORIZ.
 1" = 5' VERT.

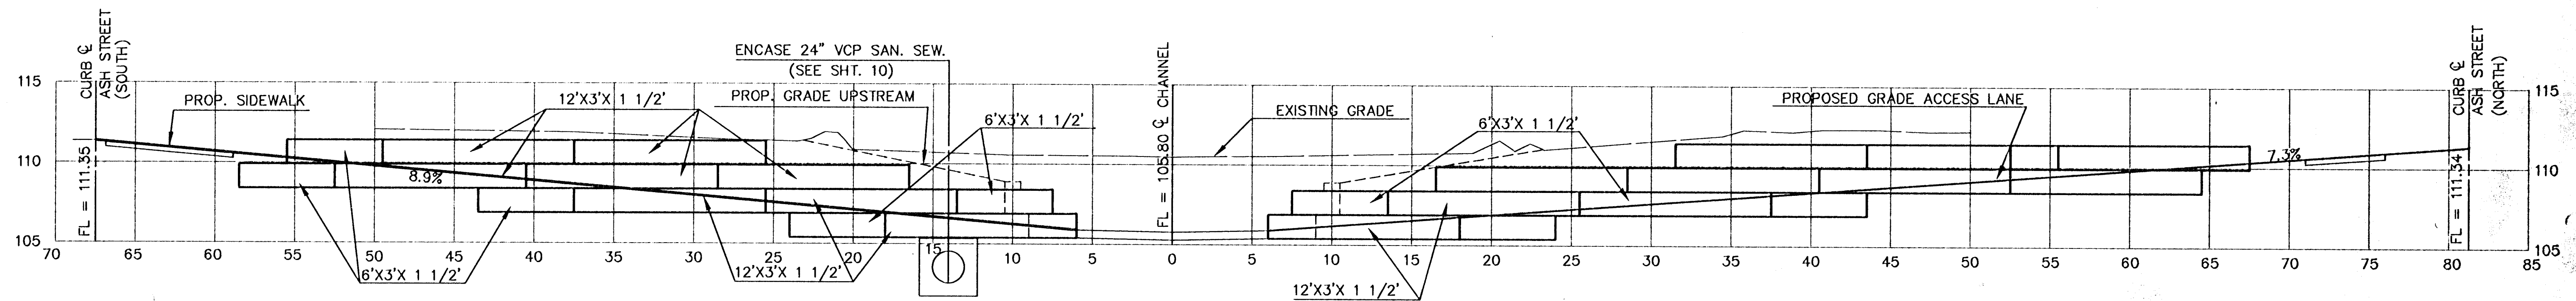

ASH STREET EMERGENCY ACCESS LANE PROFILE (EAST SIDE)

(LOOKING WEST)
 SCALE: 1" = 5' HORIZ.
 1" = 5' VERT.

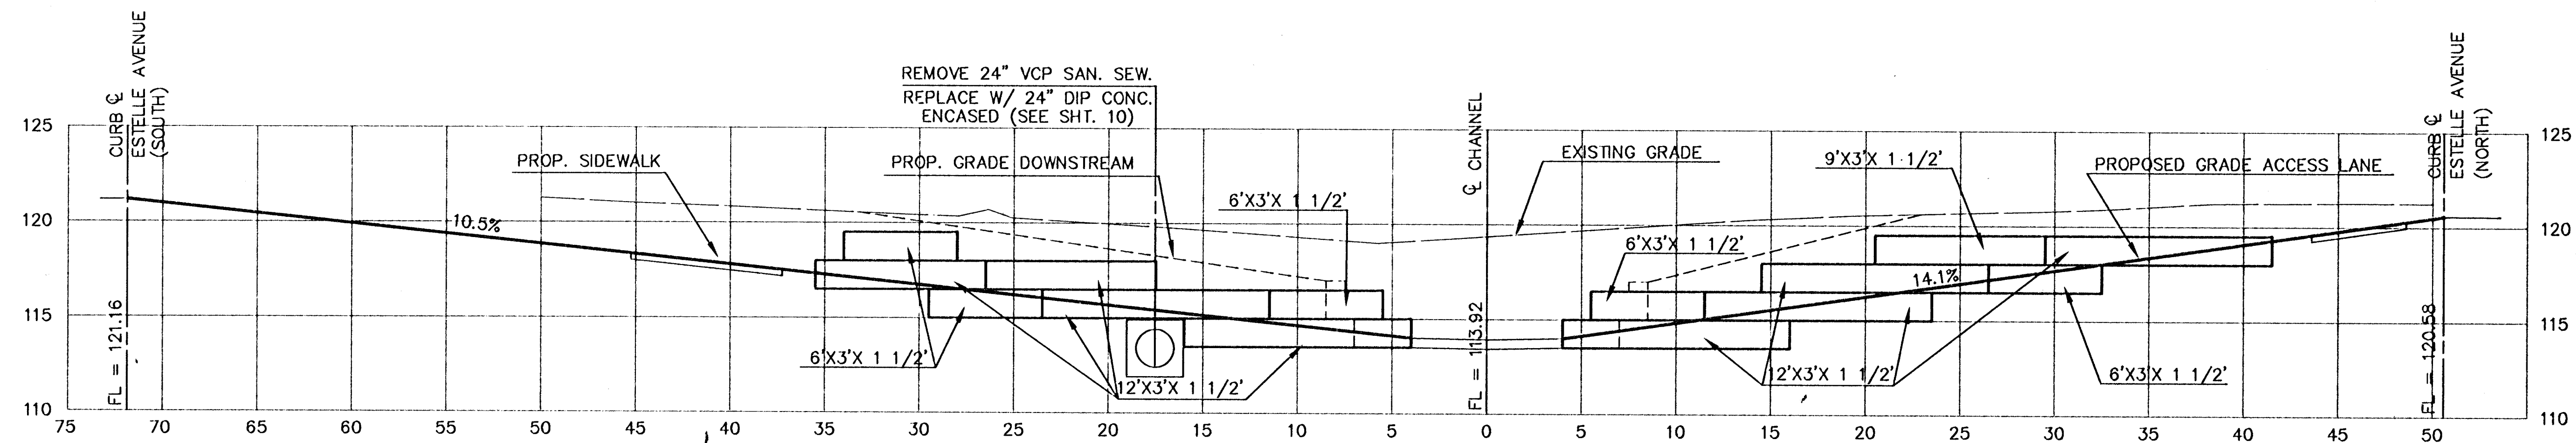

ESTELLE AVENUE EMERGENCY ACCESS LANE PROFILE (WEST SIDE)

(LOOKING WEST)
 SCALE: 1" = 5' HORIZ.
 1" = 5' VERT.

SECTIONS ARE LOOKING DOWNSTREAM

<p>MID-KANSAS ENGINEERING CONSULTANTS, INC. 411 N. WEBB ROAD WICHITA, KS. 67206 316-684-9600</p>	3RD. STREET DRAINAGE		
	PROJECT NAME		
	PROFILES - EMERGENCY ACCESS LANES		
	SHEET TITLE		
DESIGN BY.	DLM	CHECKED BY.	JNJ
DATE	FEB., 1996	JOB NO.	ACES-RD1
			54A / 77
			SHEET/OF