


AREA "K" 3RD. STREET
 CROSS SECTIONS CHANNEL
 PROJ. NO. 488-82520

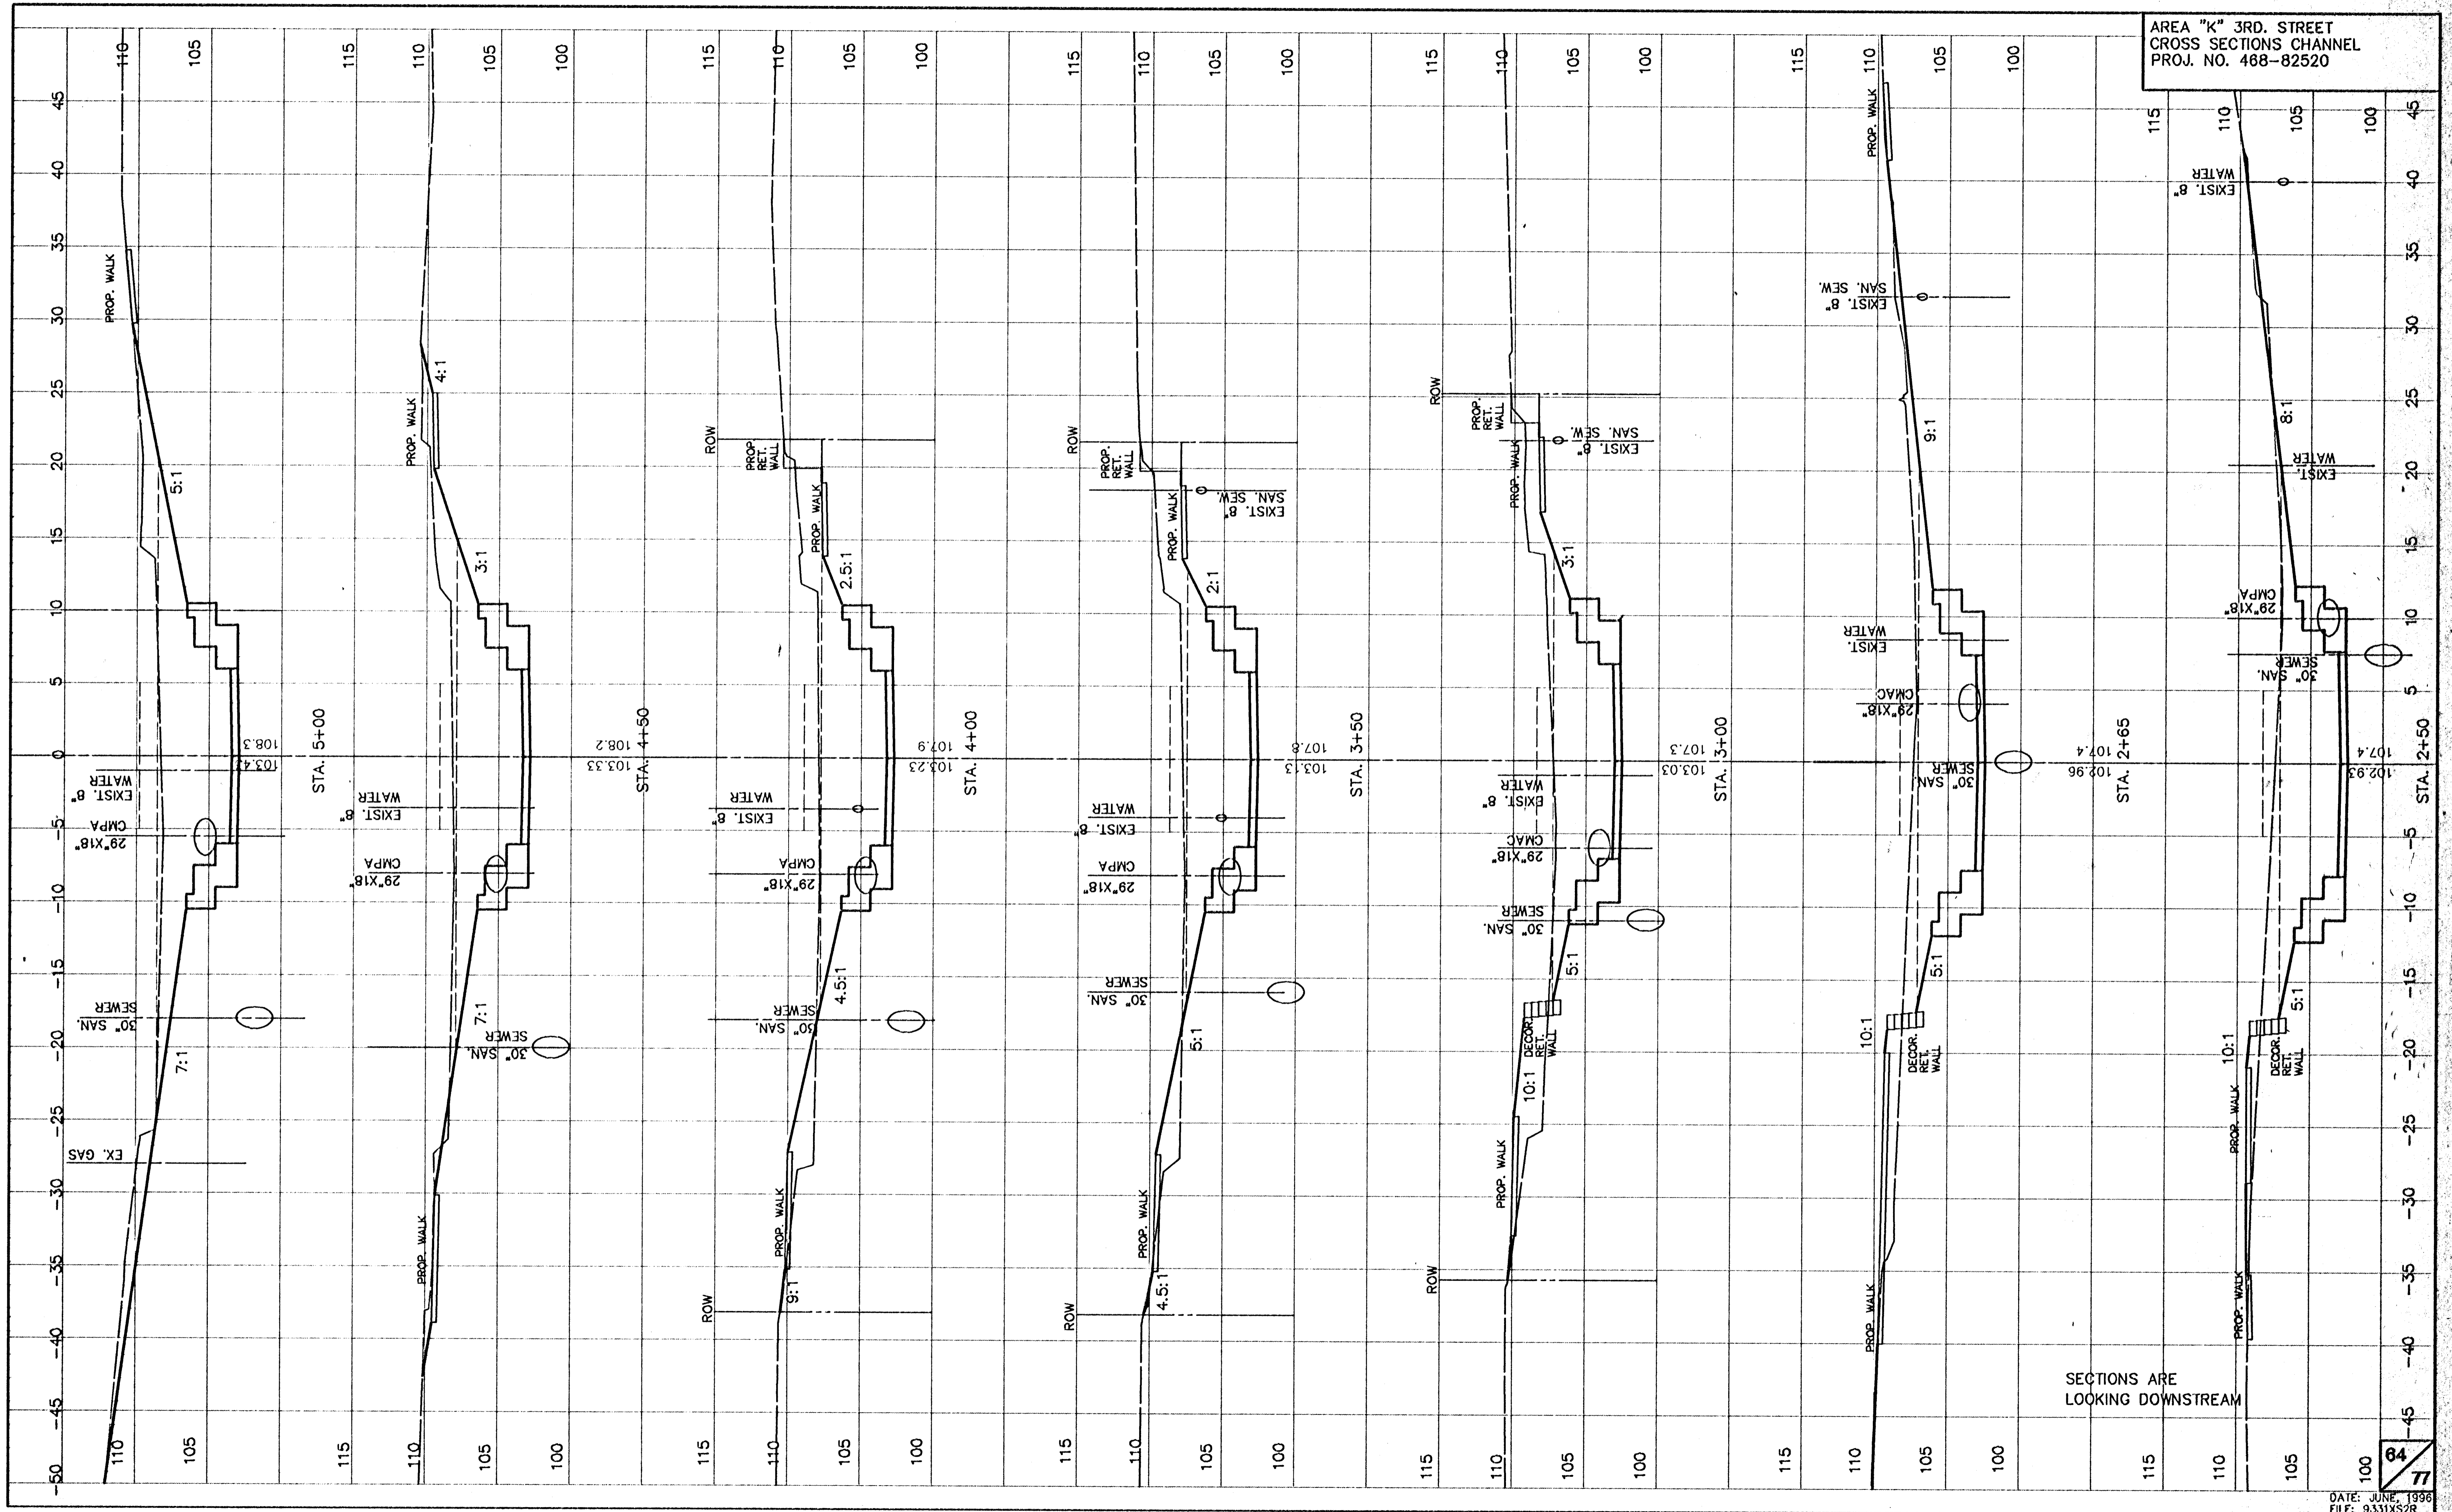

SECTIONS ARE
 LOOKING DOWNSTREAM

64
 77

DATE: JUNE, 1996
 FILE: 9331XSR