



PKA REGION NO.	STATE	PROJECT NO.	YEAR	SHEET NO.	TOTAL SHEETS
7	KANSAS		1993	2	35

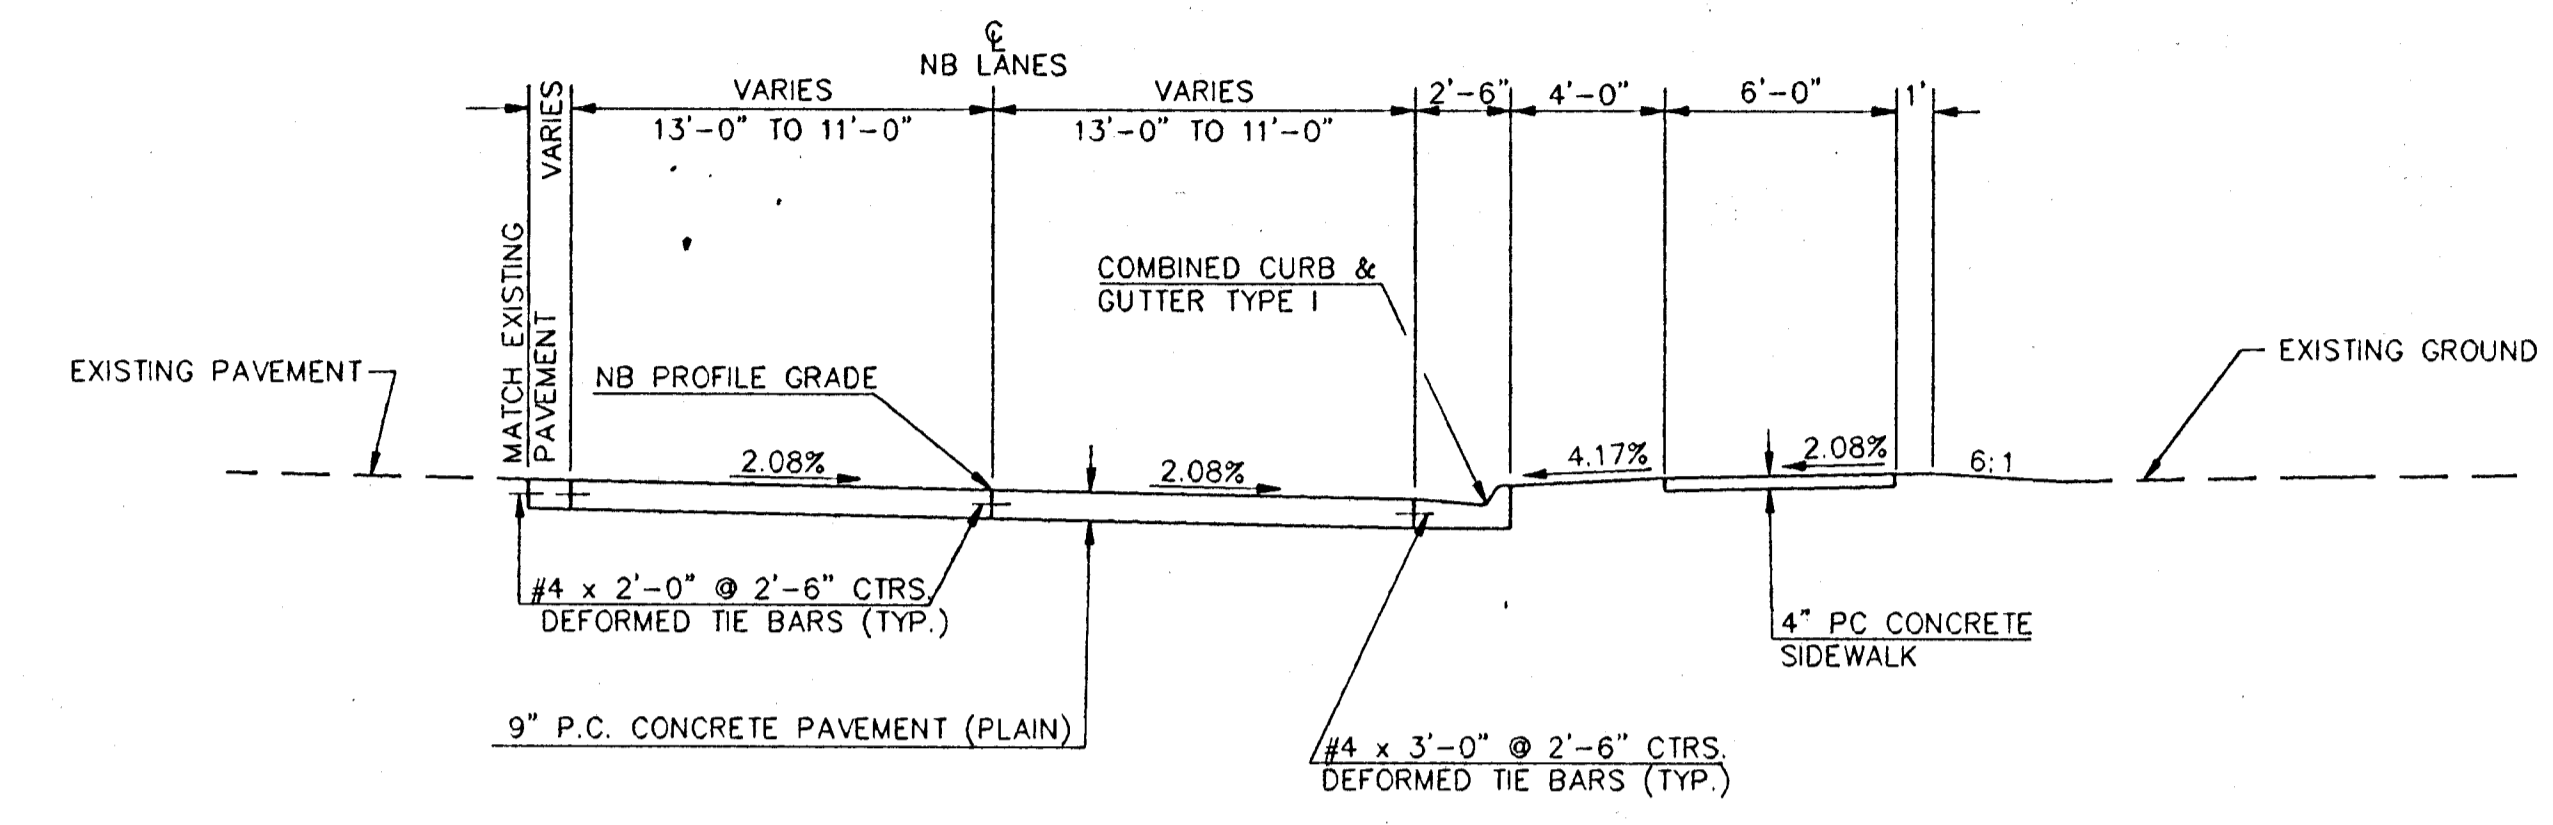

BROADWAY AVE.
STA. 126+11.70 TO 127+50 N.B.

NOTE: Intersection of all slope lines shall be softened and rounded for pleasing appearance.

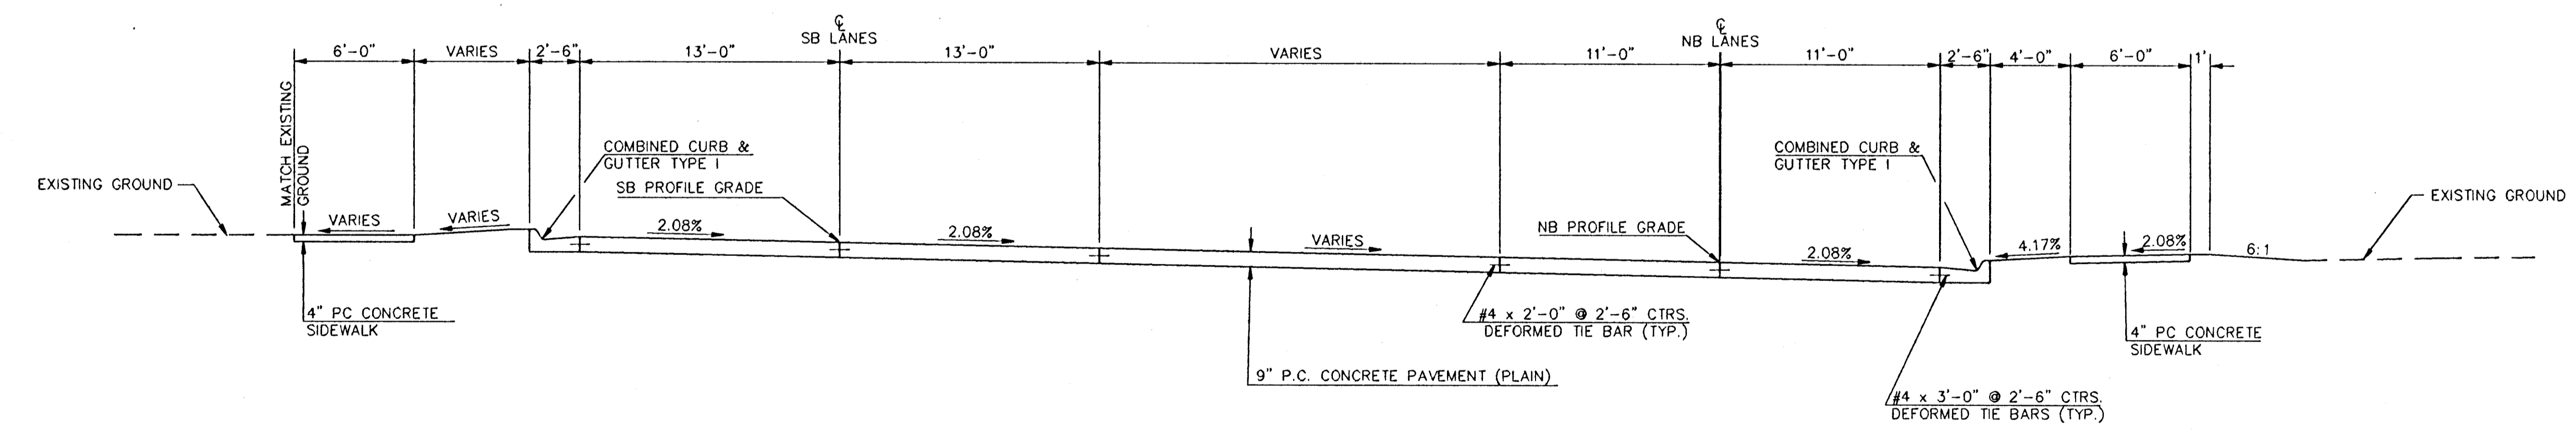

BROADWAY AVE.
STA. 127+50 TO 131+01.50 N.B.

3					
2					
1					
NO.	DATE	REVISIONS	BY	APPD.	
CITY OF WICHITA					
TYPICAL SECTION BROADWAY					
SHEET NO.	SCALE	1"=20'	APPD.		
DESIGNED	SAMW	DETAILED	MDP	QUANTITIES	TRACED
DESIGN CK.	MLM	DETAIL CK.		QUAN CK.	TRACE CK.

THESE ARE PRELIMINARY PLANS
Subject to modification resulting from subsequent review and final design.

141081 TYPSECT

