



AREA REGION NO	STATE	PROJECT NO	YEAR	SHEET NO	TOTAL SHEETS
7	KANSAS		1993	3	35

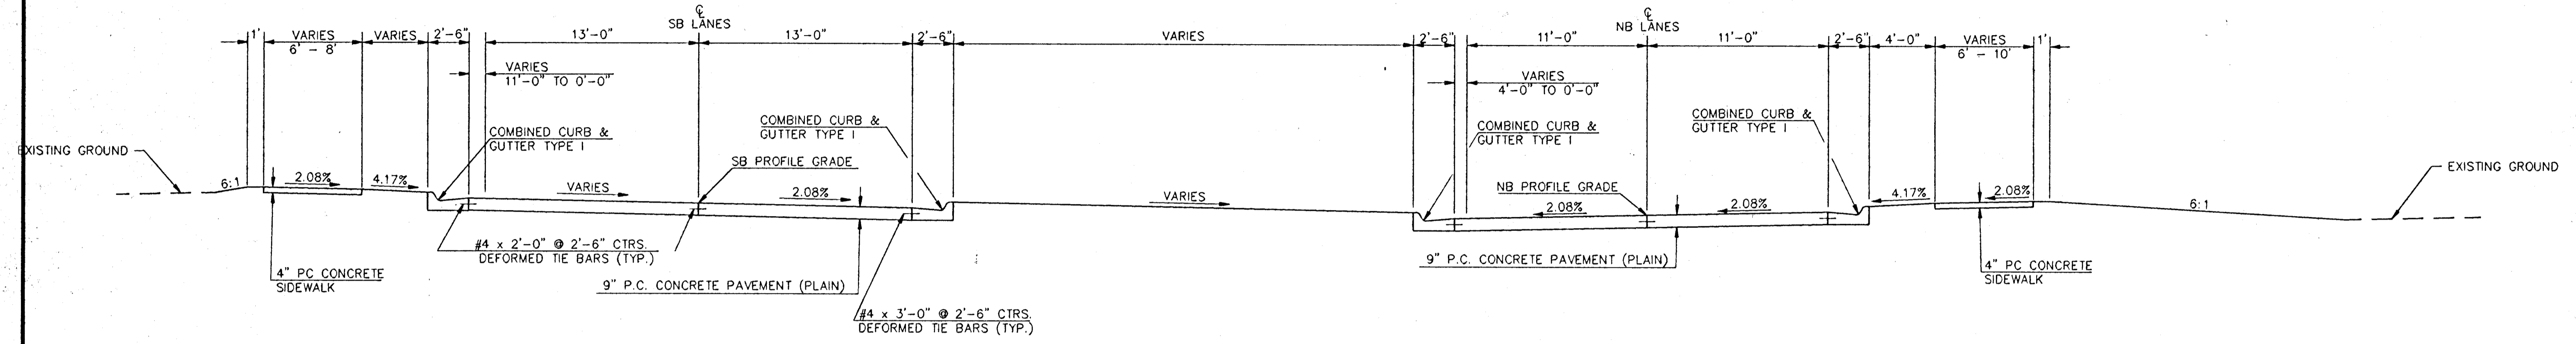

BROADWAY AVE.
STA. 131+01.50 TO 133+00 N.B.

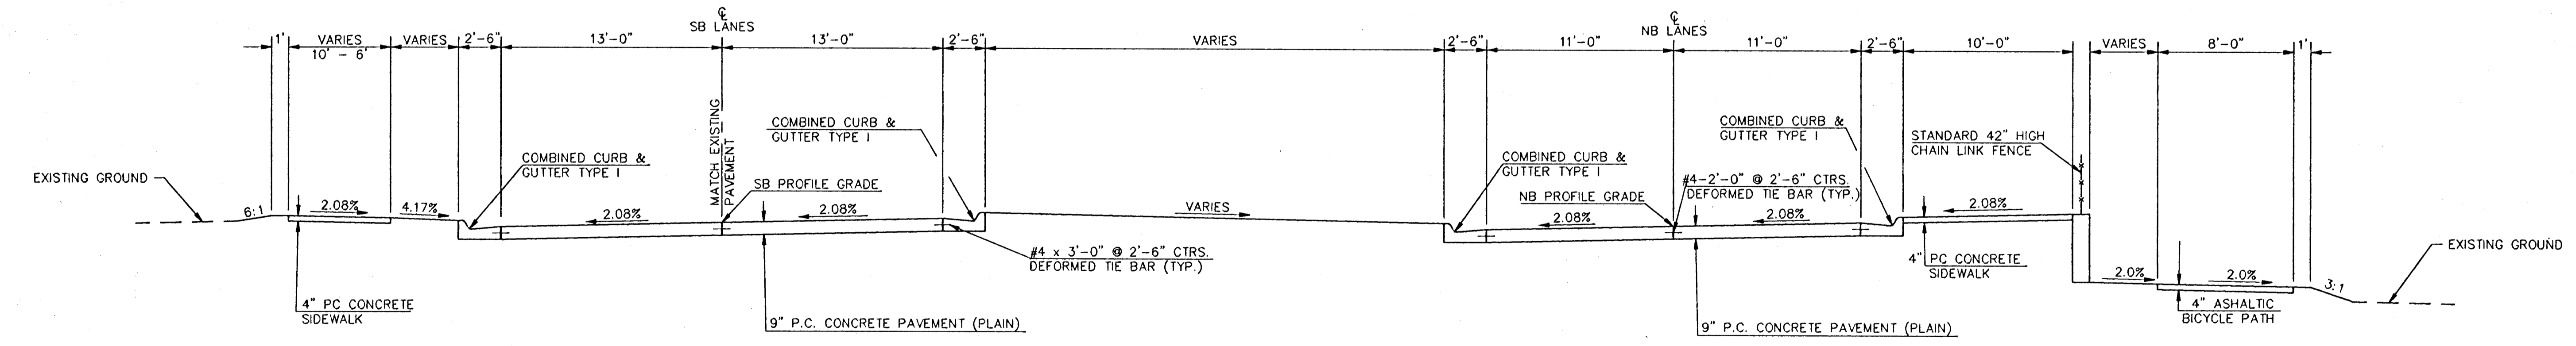

BROADWAY AVE.
STA. 140+50 TO 143+00 N.B.

141061 TYPSECC2

HNTB
HOWARD NEEDLES TAMMEN & BERGENDOFF
ARCHITECTS ENGINEERS PLANNERS

THESE ARE PRELIMINARY PLANS
Subject to modification resulting from
subsequent review and final design.

3					
2					
1					
NO	DATE	REVISIONS	BY	APP'D	
CITY OF WICHITA					
TYPICAL SECTION BROADWAY					
SHEET NO.	DESIGNED	SCALE	1"=20'	APP'D.	
	SAMW	DETAILED	MDP	QUANTITIES	TRACED
DESIGN CK.	MLM	DETAIL CK.		QUAN. CK.	TRACE CK.