


FHWA REGION NO.	STATE	PROJECT NO.	YEAR	SHEET NO.	TOTAL SHEETS
7	KANSAS		1993	5	35

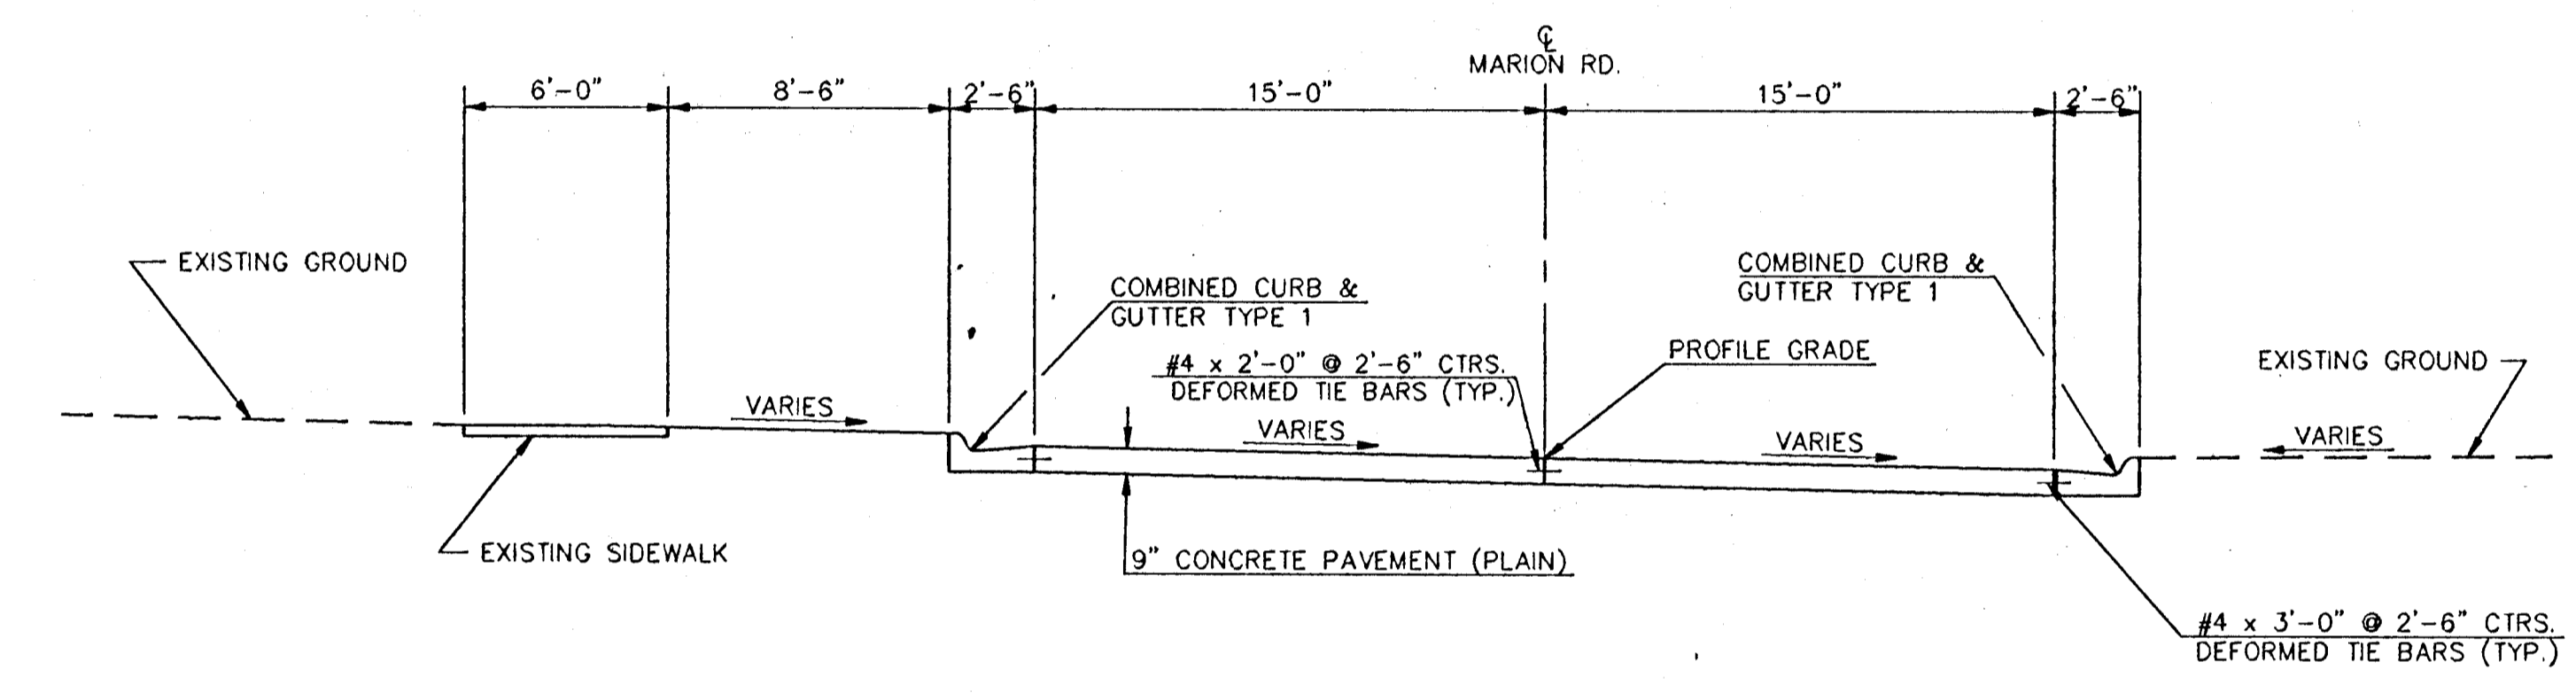

MARION RD.

141081 TYPSECA

HNTB
HOWARD NEEDLES TAMMEN & BERGENOFF
ARCHITECTS ENGINEERS PLANNERS

THESE ARE PRELIMINARY PLANS
Subject to modification resulting from subsequent review and final design.

3					
2					
1					
NO	DATE	REVISIONS	BY	APP'D	
CITY OF WICHITA					
TYPICAL SECTION BROADWAY					
SHEET NO.	SCALE	1"=20'	APP'D.		
DESIGNED	SAMW	DETAILED	MDP	QUANTITIES	TRACED
DESIGN CK.	MLM	DETAIL CK.		QUAN CK.	TRACE CK.