
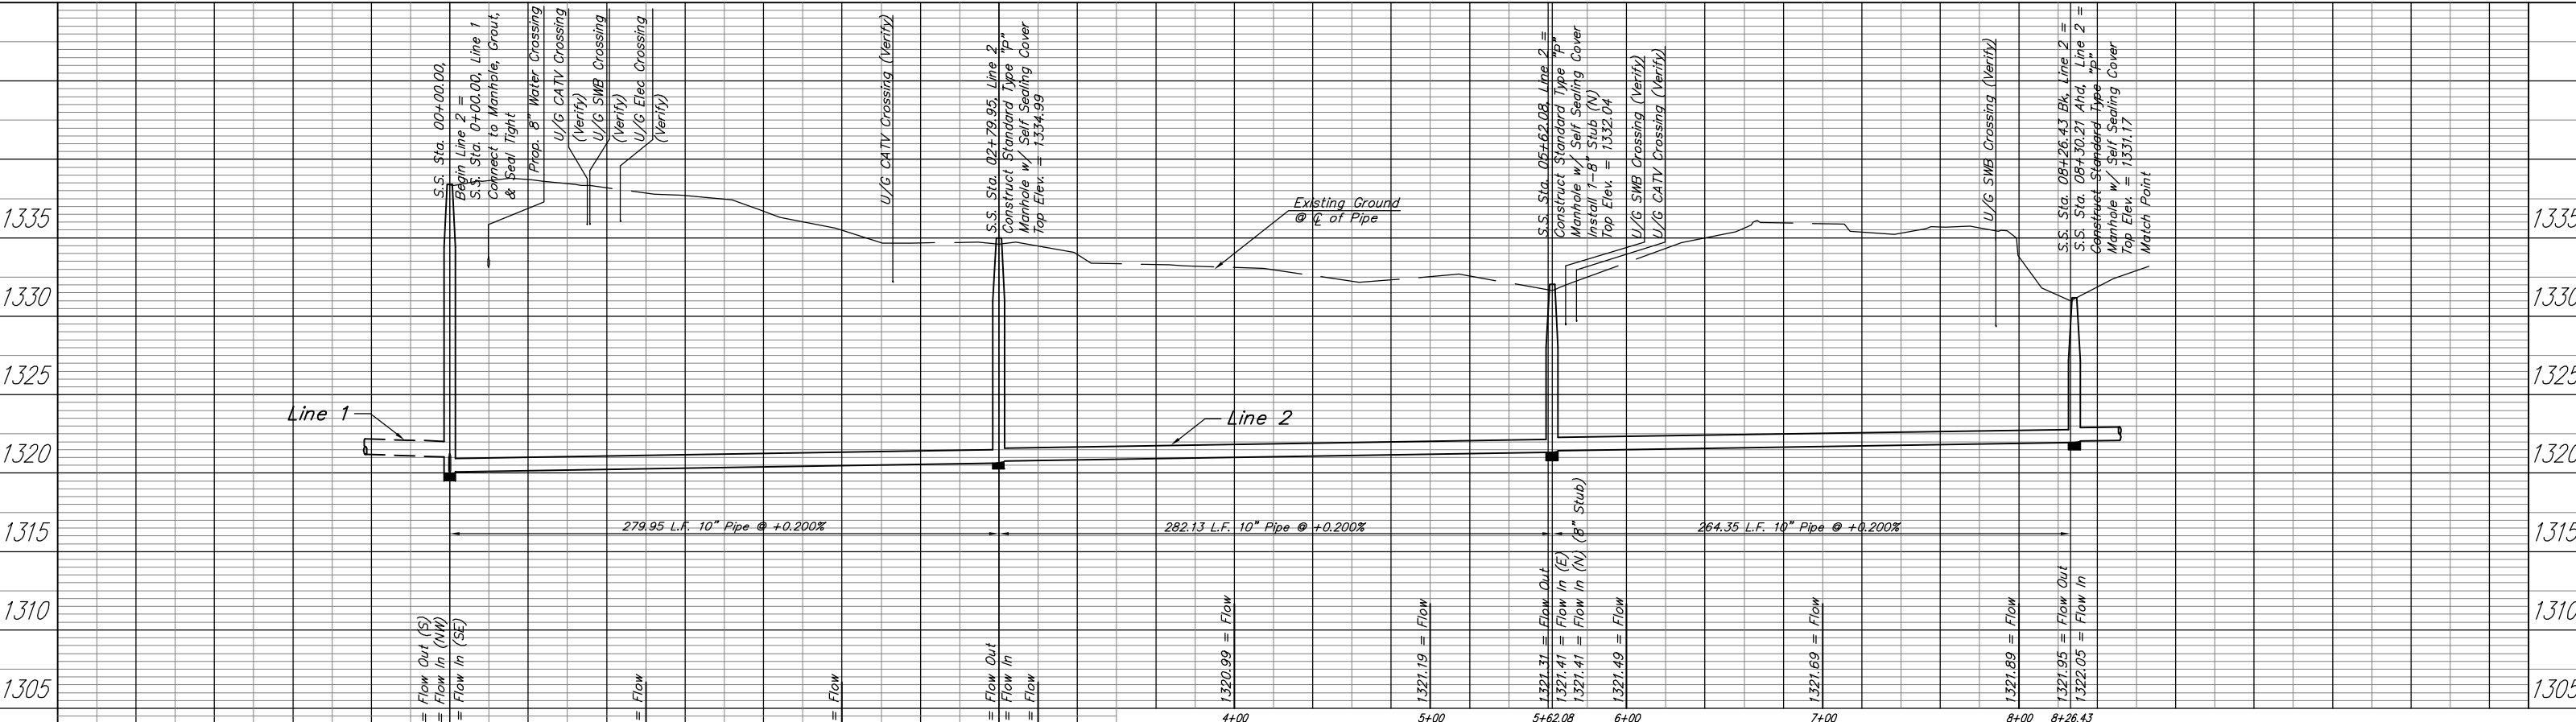


**BENCHMARKS:**  
 BM #1 - City of Wichita Disc @ 119th Street West & Cowskin Creek Bridge, Located on the SE Corner at Top of Hubguard Elev. = 1339.22 (MSL Datum)

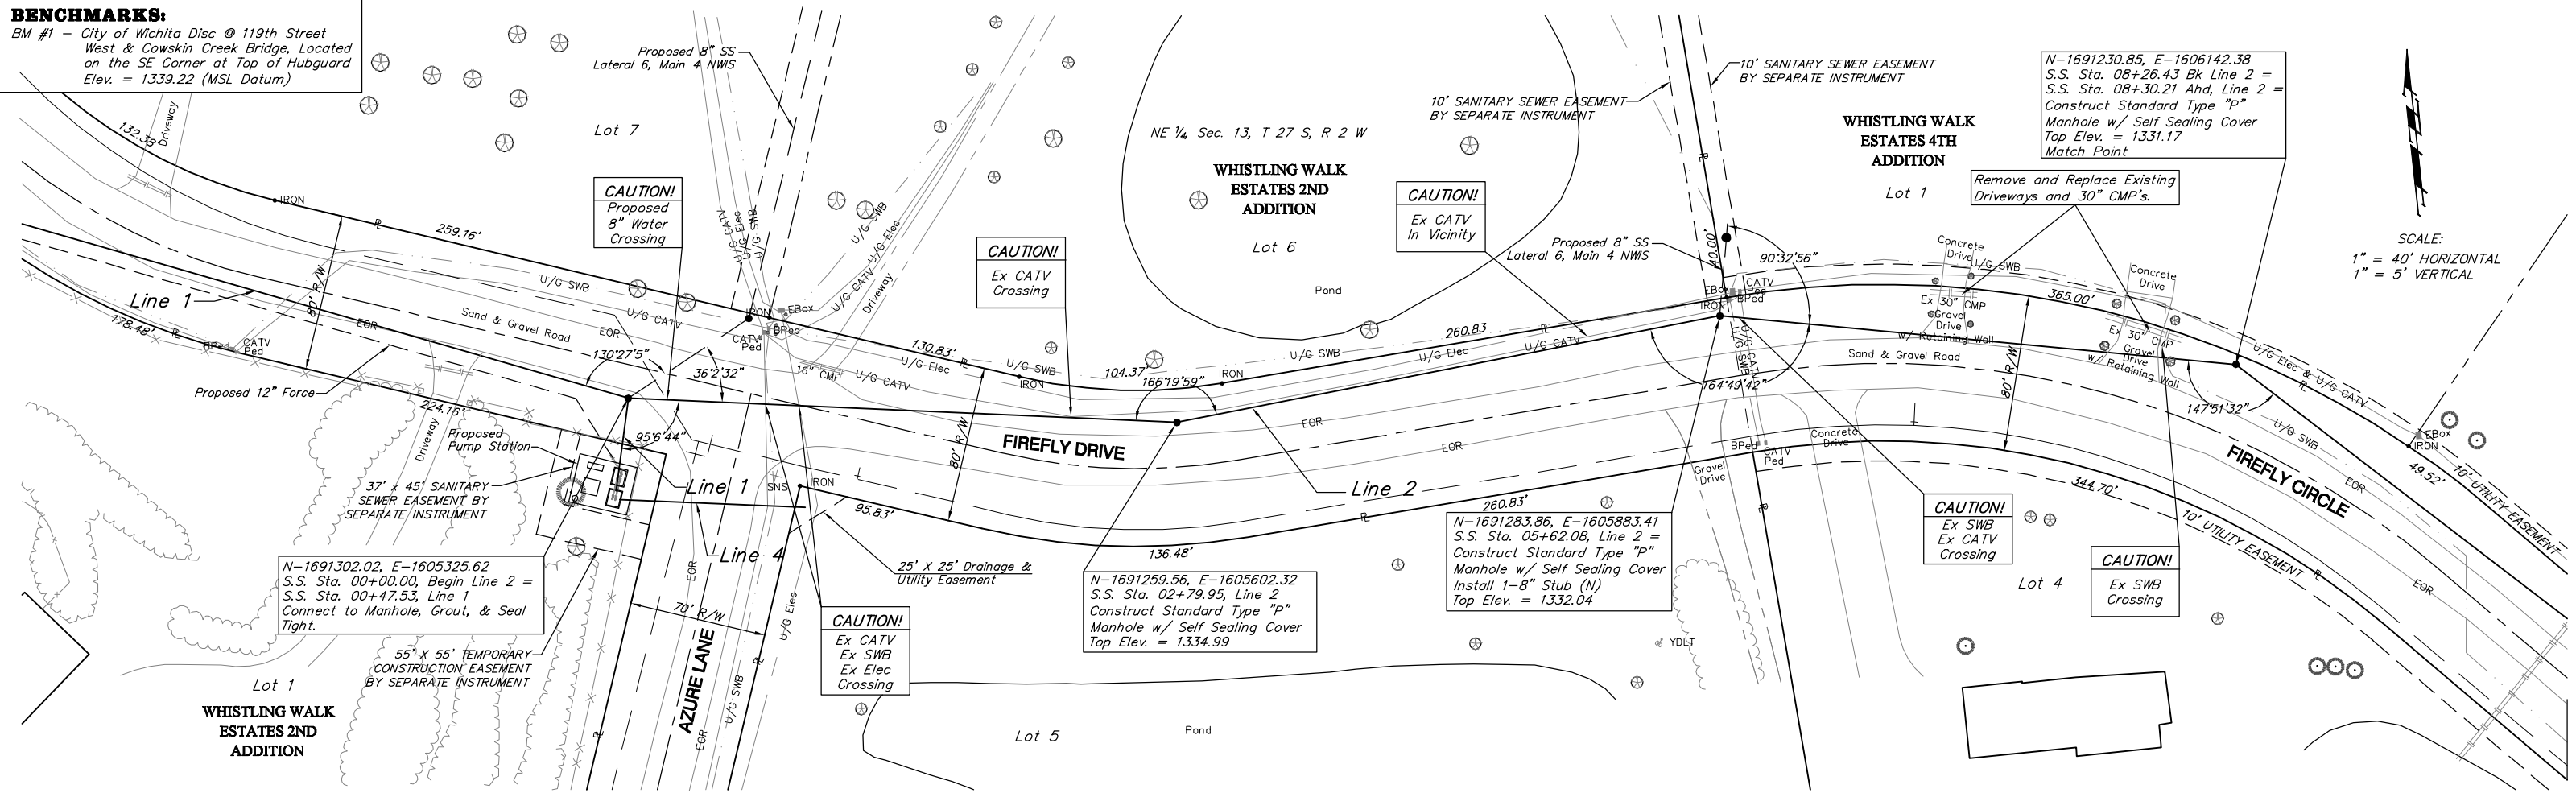

PROJECT NUMBER <b>468-83136</b>		SHEET NAME <b>SS02a</b>		ENGINEERING DIRECTORY <b>F:\NW PLANTSS</b>	
DESIGN <b>TPV</b>	DRAWN <b>STAFF</b>	APPROVED <b>JFP</b>	DATE <b>April 2002</b>	SCALE <b>NOTED</b>	BAUGHMAN NO <b>00 09 P799</b>

**MAIN 5 OF THE NW INTERCEPTOR SEWER, PHASE 2**  
**LINE 2**

<b>BAUGHMAN COMPANY, P.A.</b>	SHEET <b>5</b>
ENGINEERING, SURVEYING, & PLANNING	OF <b>19</b>
212 22721 • 212 ELLIS • WICHITA KANSAS 67211	