


B.M. 103.514 STANDARD N.E. COR. MERIDIAN & PAWNEE

EXCAVATION

PLUS 10%	282.5
	28.3
CITY TOTAL	310.8

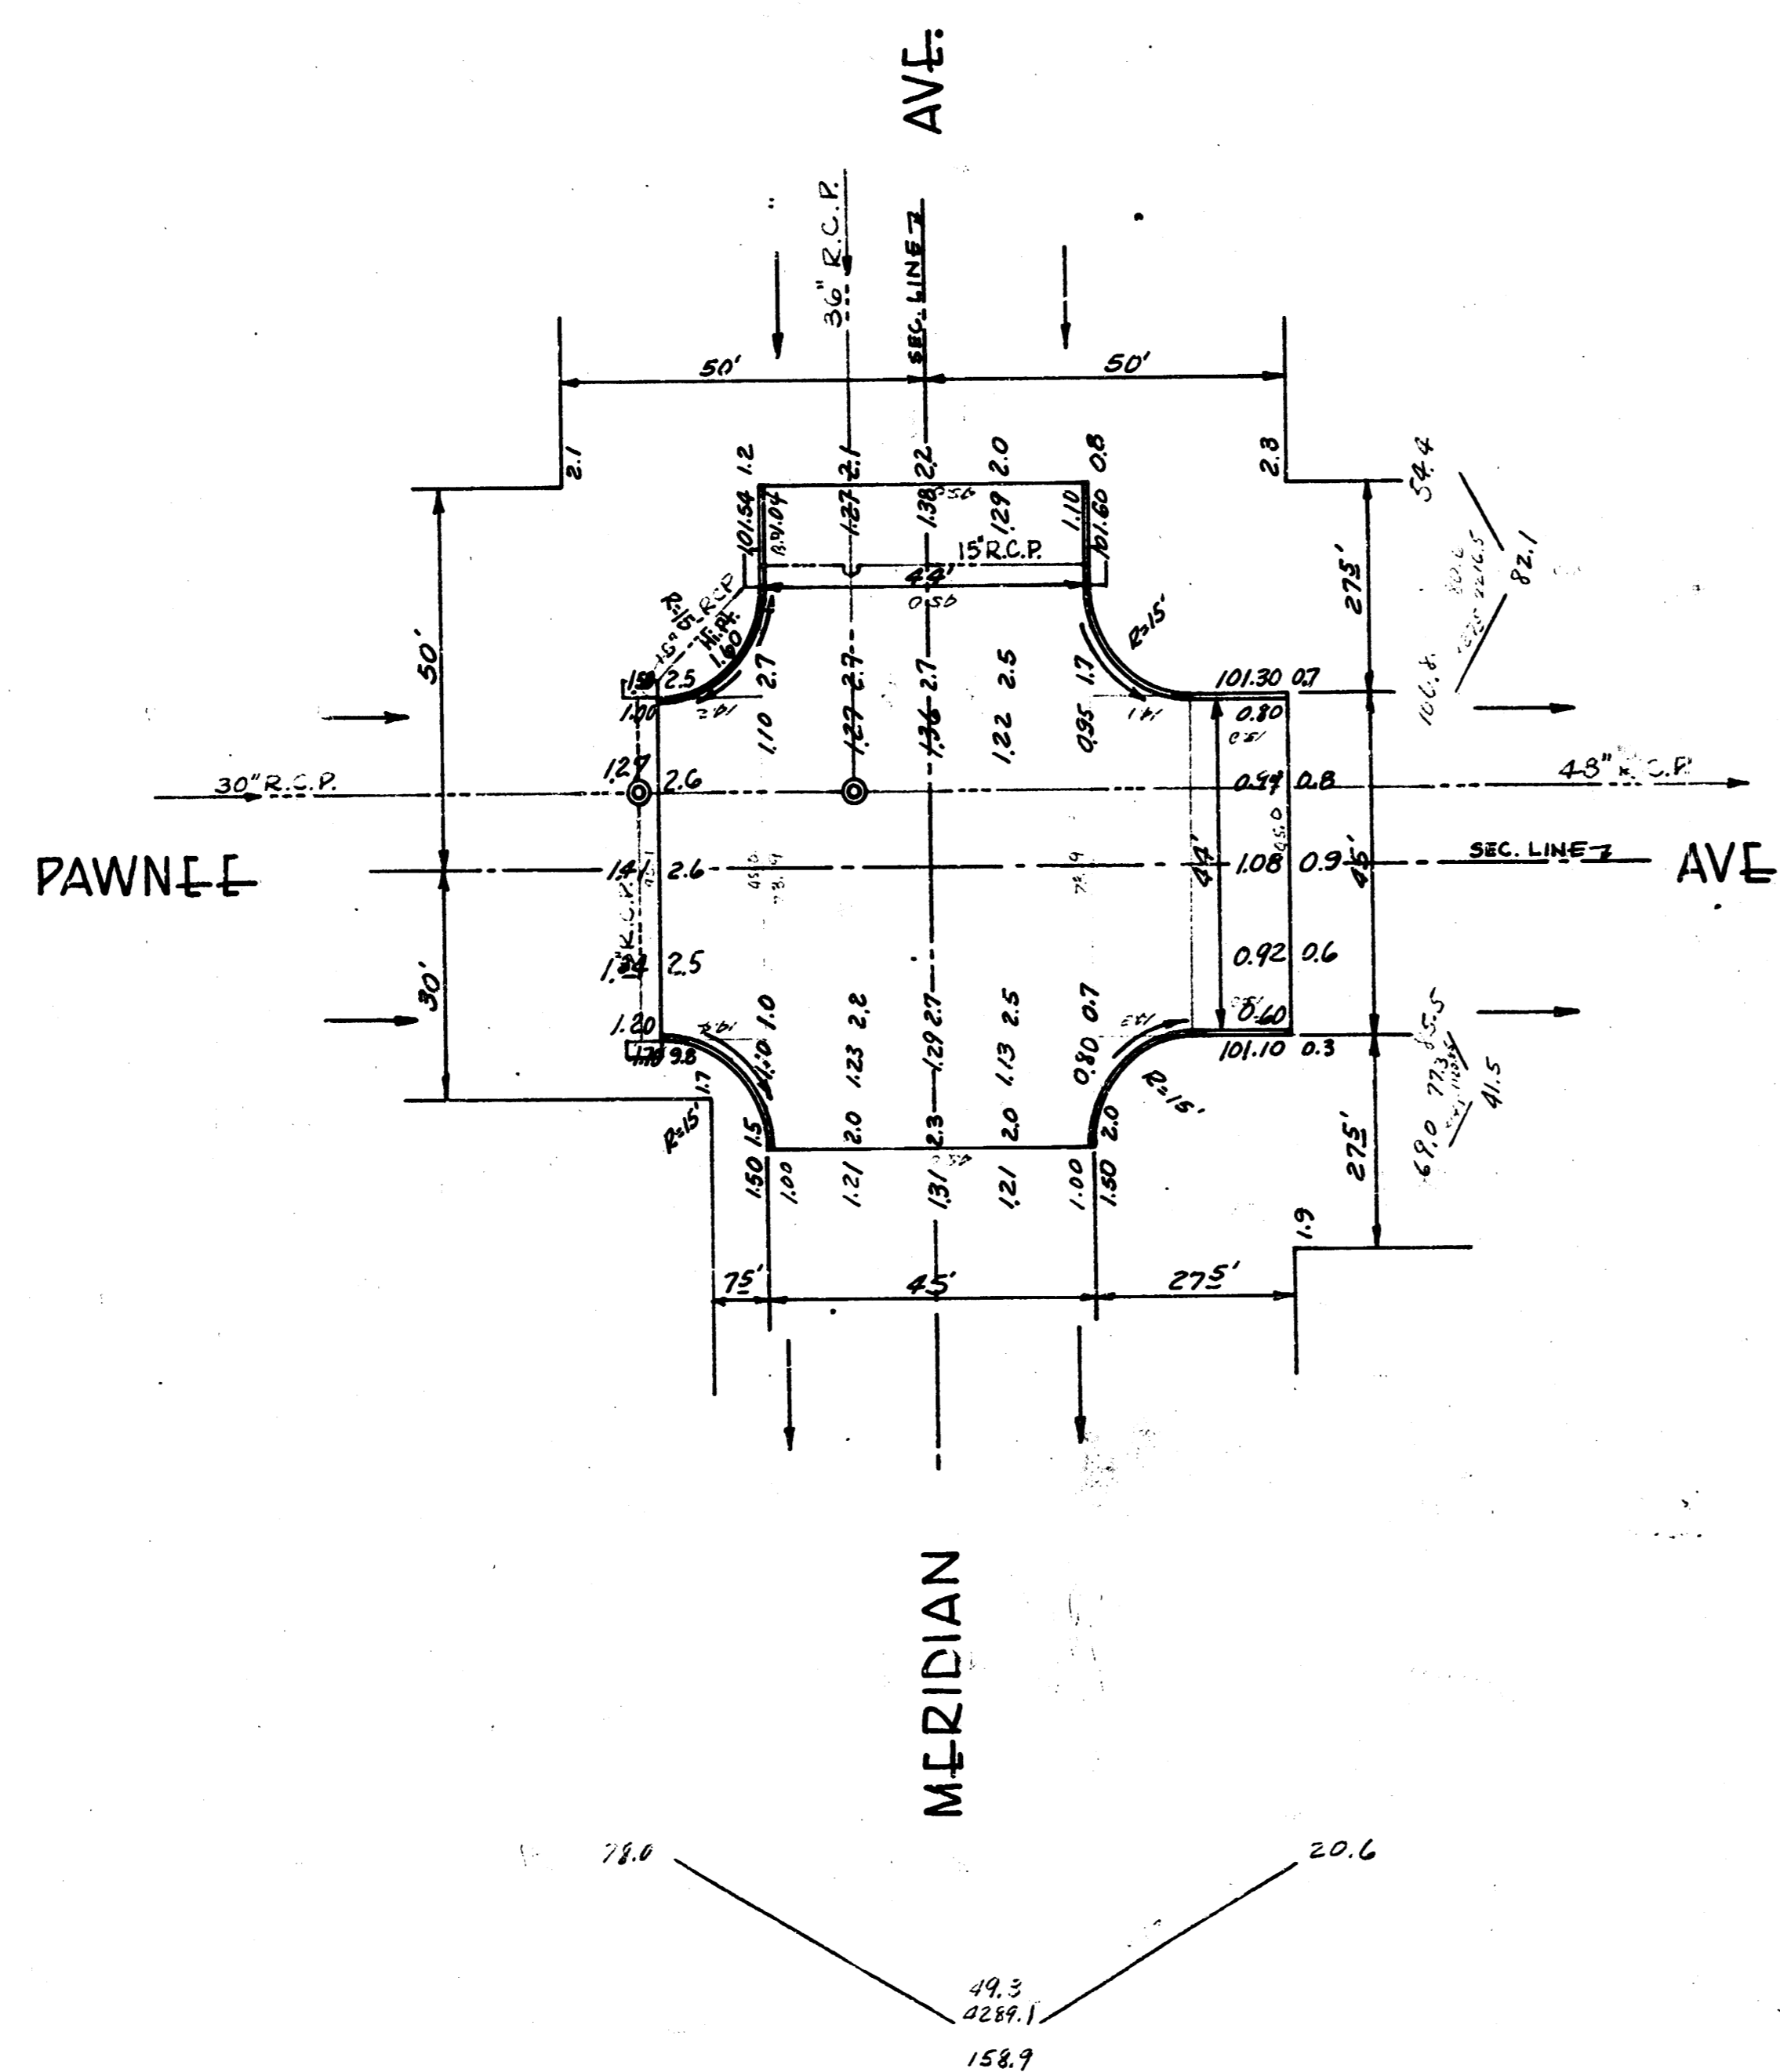

Sidney Young, Inc. Ok 1364
 Plan D.W.H.
 Exc. D.W.H.
 Checked J.F.

INTERSECTION OF
 MERIDIAN AVE & PAWNEE AVE.
 44'-8" CONC. & CB.
 CITY OF WICHITA, KANS.
 B. E. SMITH CITY ENGINEER
 Oct. 1956 PROJ. NO. C16-179

