




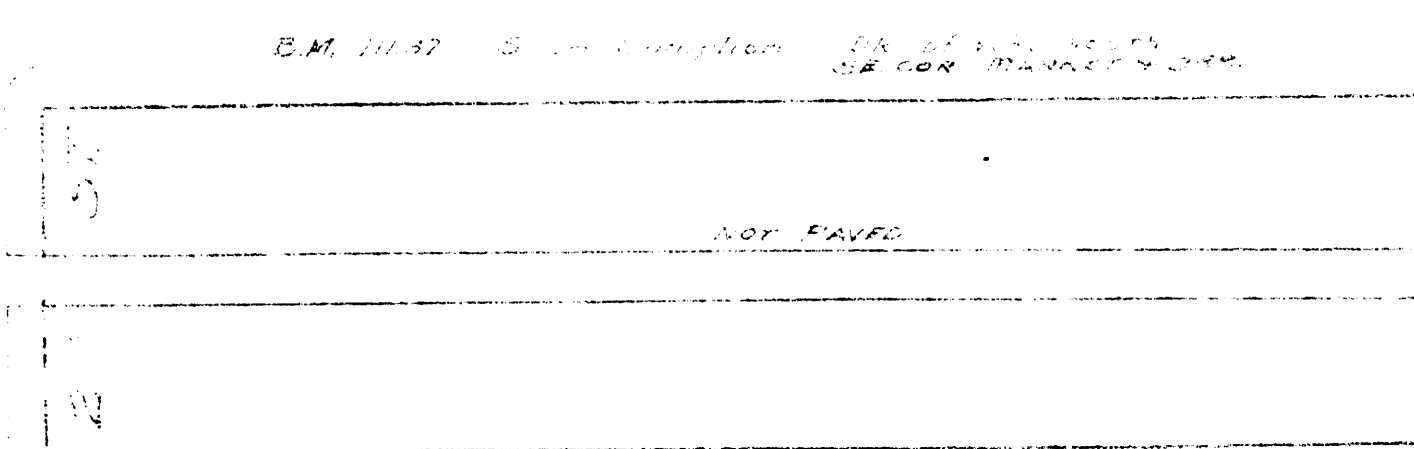

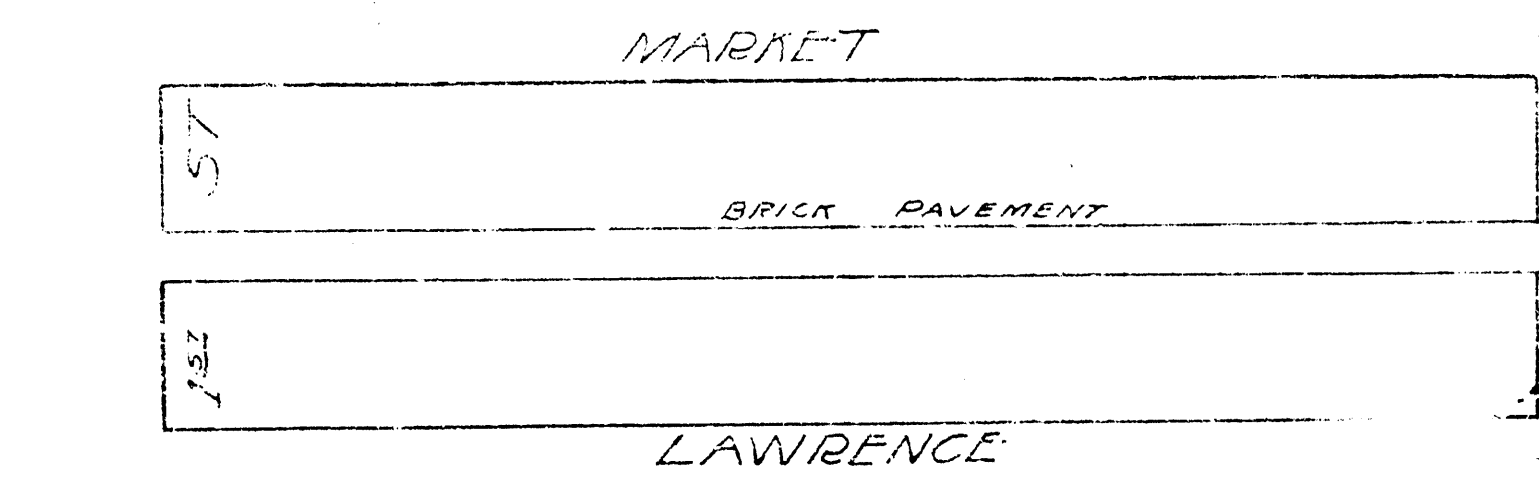

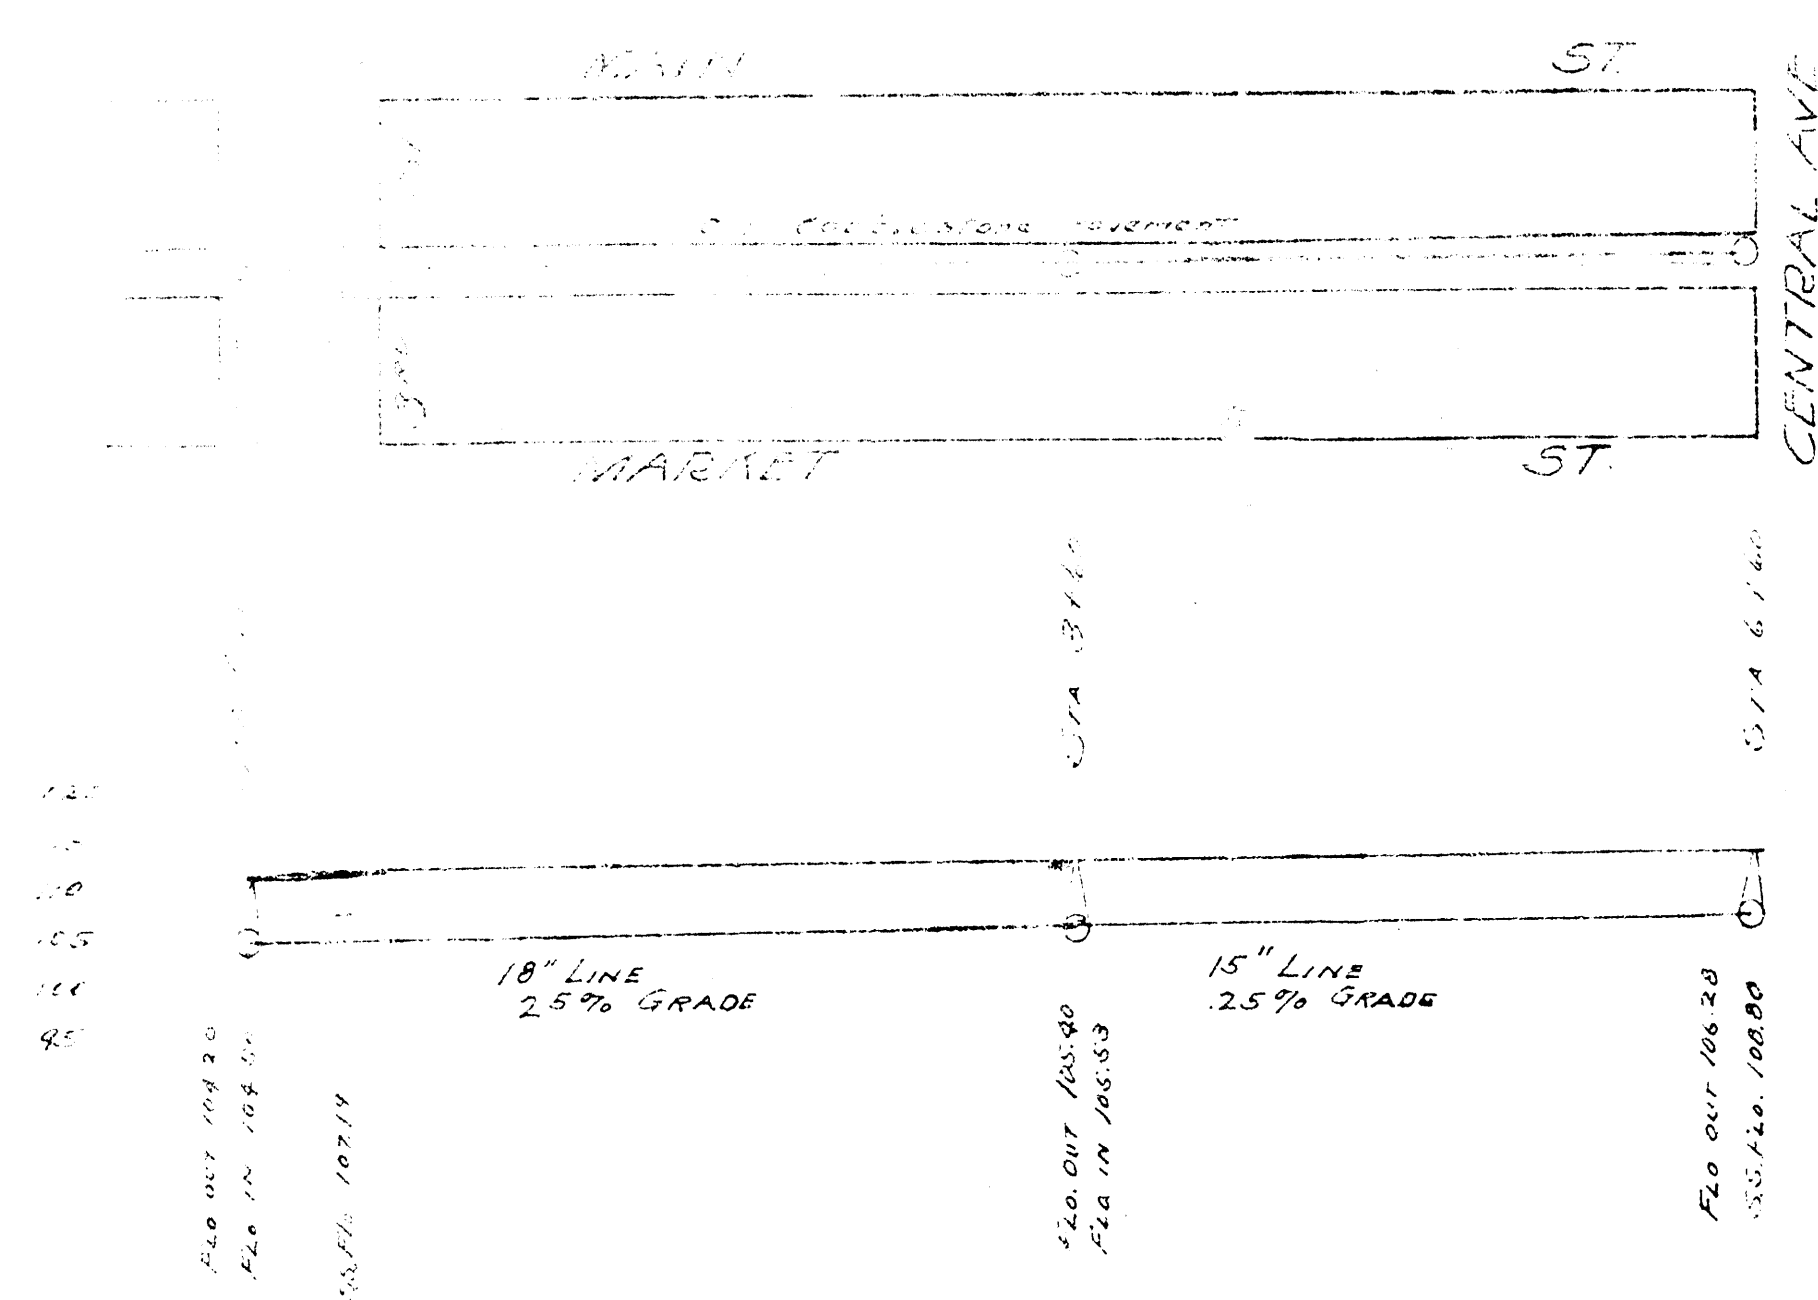

S.W. 3. No. 24  
 LEGEND  
 S.W. 3. TO BE BUILT  
 OLD S.W. 3. SEWER  
 OLD SAN SEWER  
 WICHITA KANSAS  
 P.L. 10000000 1-13-20  
 SHEET 3

