
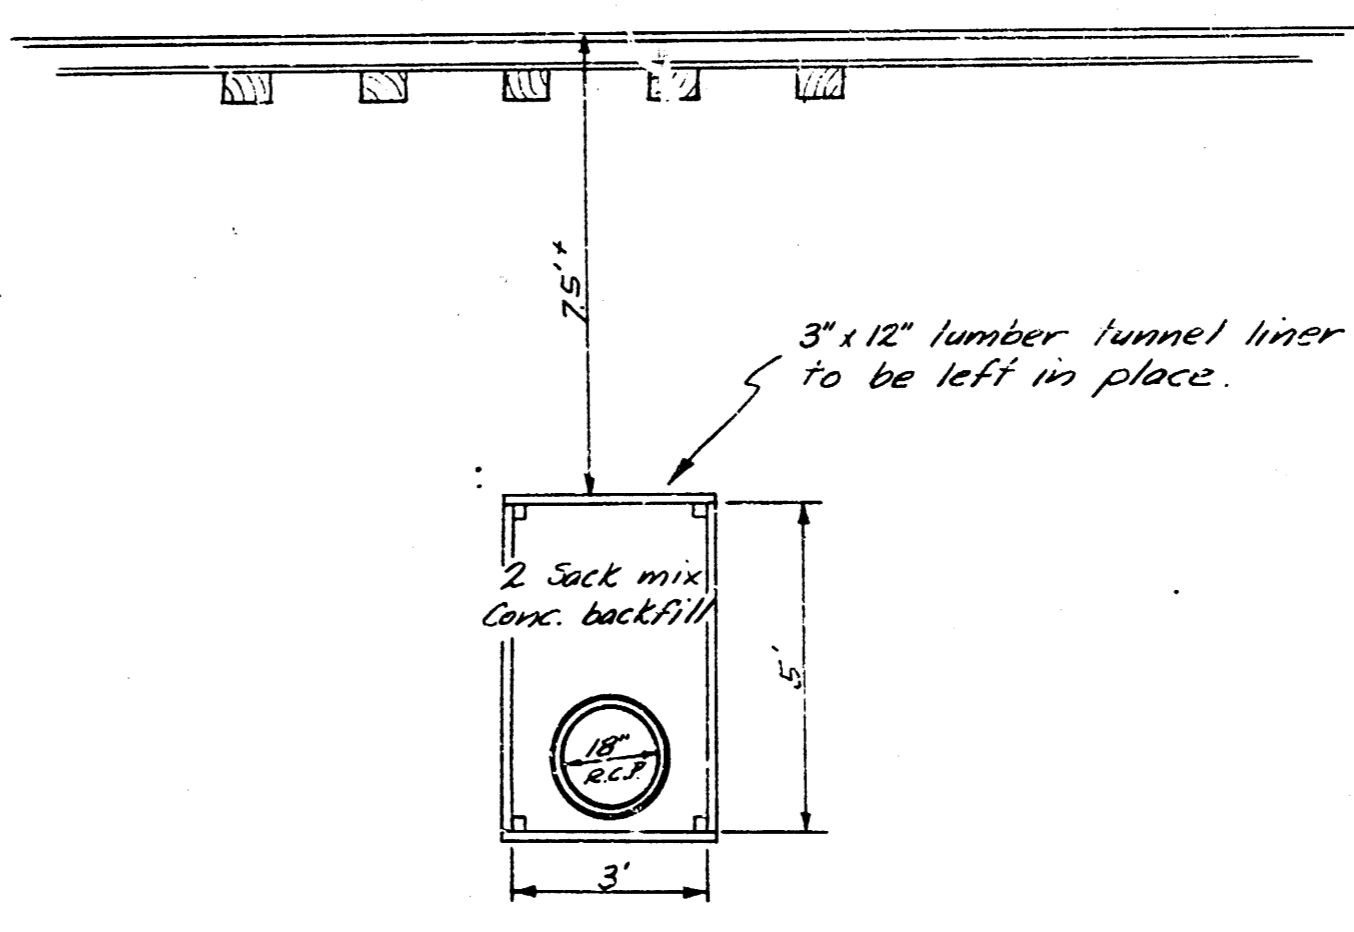


J.K. Linn K-24

NOTE: Cost of concrete encasement & rip rap is to be included in bid price of 18" R.C.P.

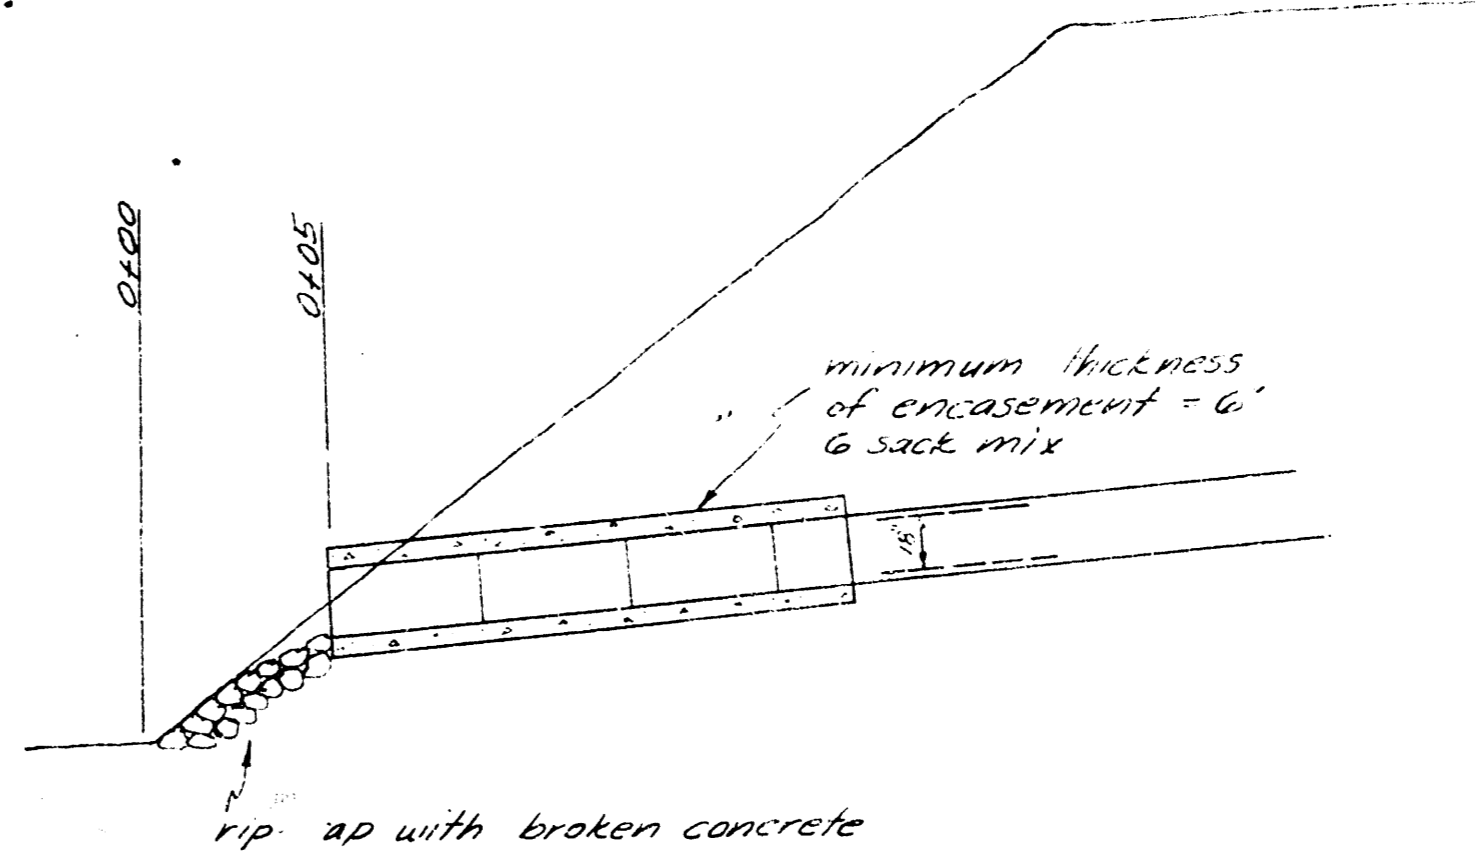

Tunnel @ Railroad

NOTE: The 26' tunnel & encasement, complete in place, is to be a lump sum bid not including the 18" R.C.P.

STORM WATER SEWER No. 64  
 CITY OF WICHITA, KANSAS  
 B.E. SMITH, CITY ENGINEER  
 MAY, 1956 PROJ. C26-B