
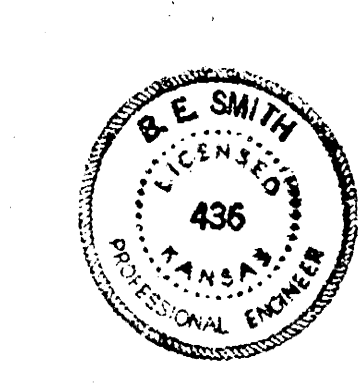


BM 97.23 "R" IN RITCHIE, E. END RADIUS, N.E. COR. VOLUSTIA & KINKAID  
 B.M. 97.67 TOP OF IRON IN TIMBLE AT E. KINKAID & EL. OF S. HILLSIDE TERRACE ADDN.  
 STATIONING & BASE LINE NORTH PERP. LINE KINKAID.

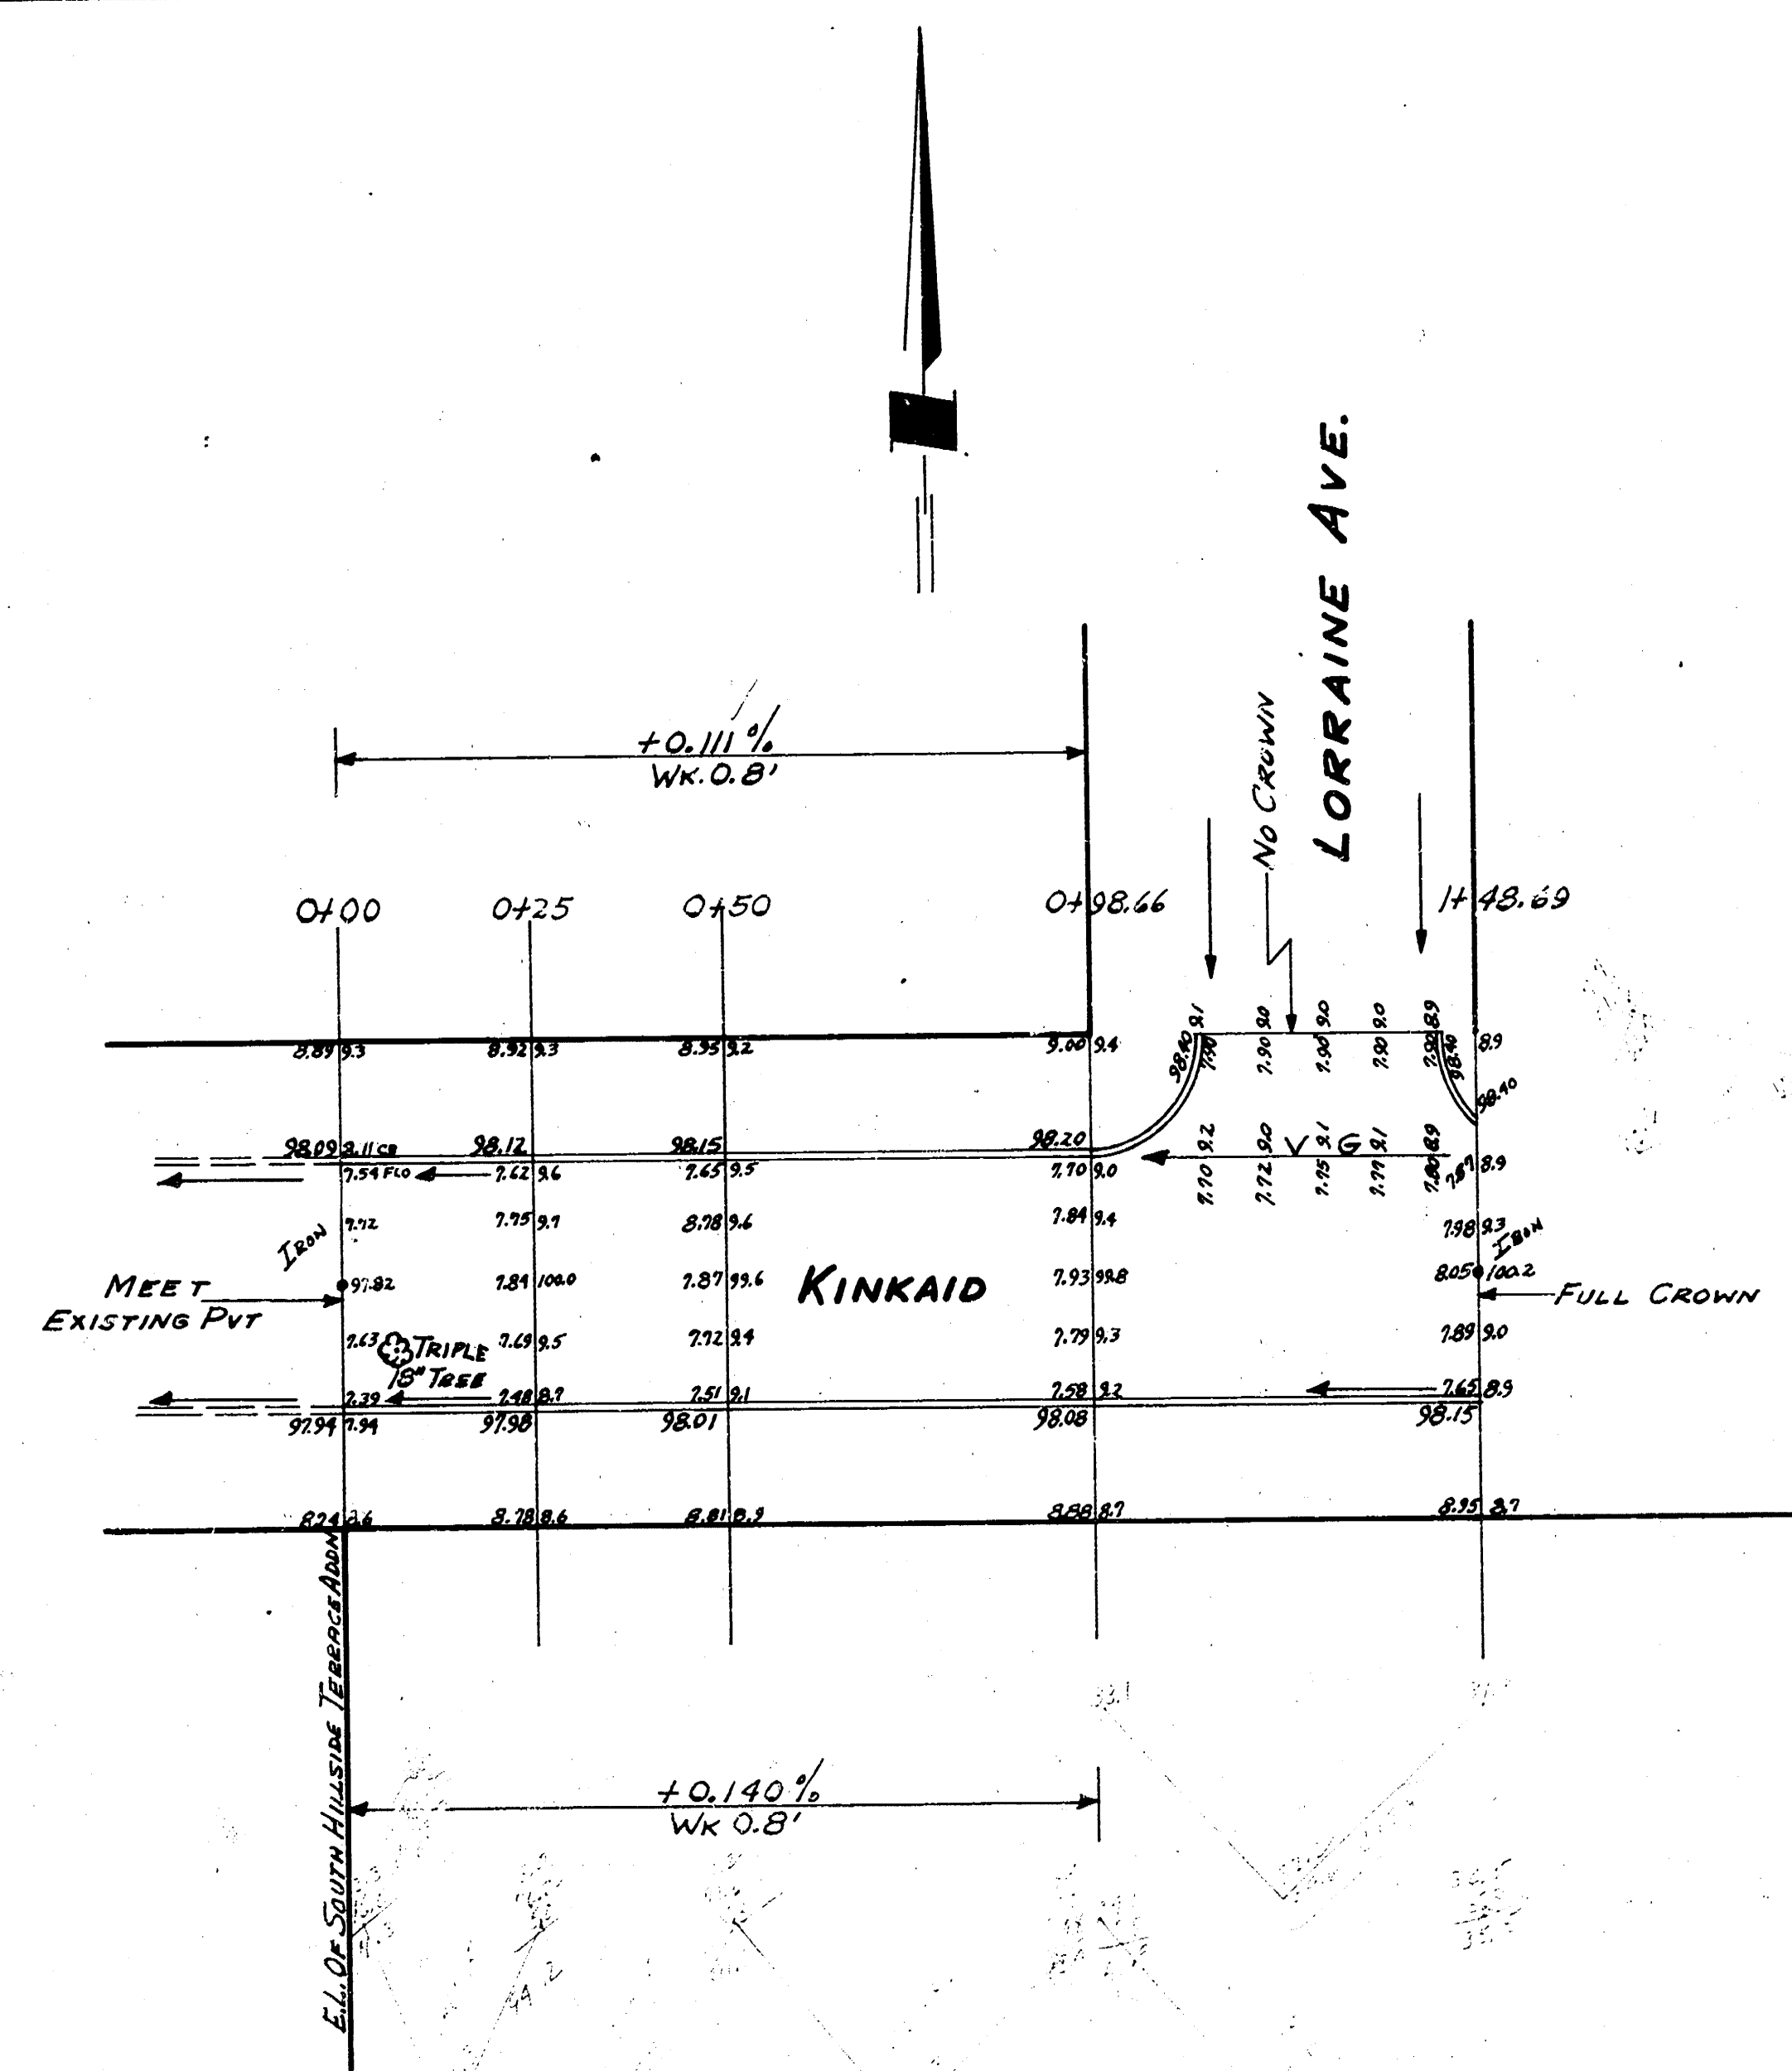

**KINKAID**  
 E.L. OF SOUTH HILLSIDE TERRACE ADDN. TO EL. LORRAINE  
 30' CONC. f. CB.  
 CITY OF WICHITA KAN.  
 B.E. SMITH CITY ENGINEER  
 MARCH 1955 PROJ. No. C15-7