

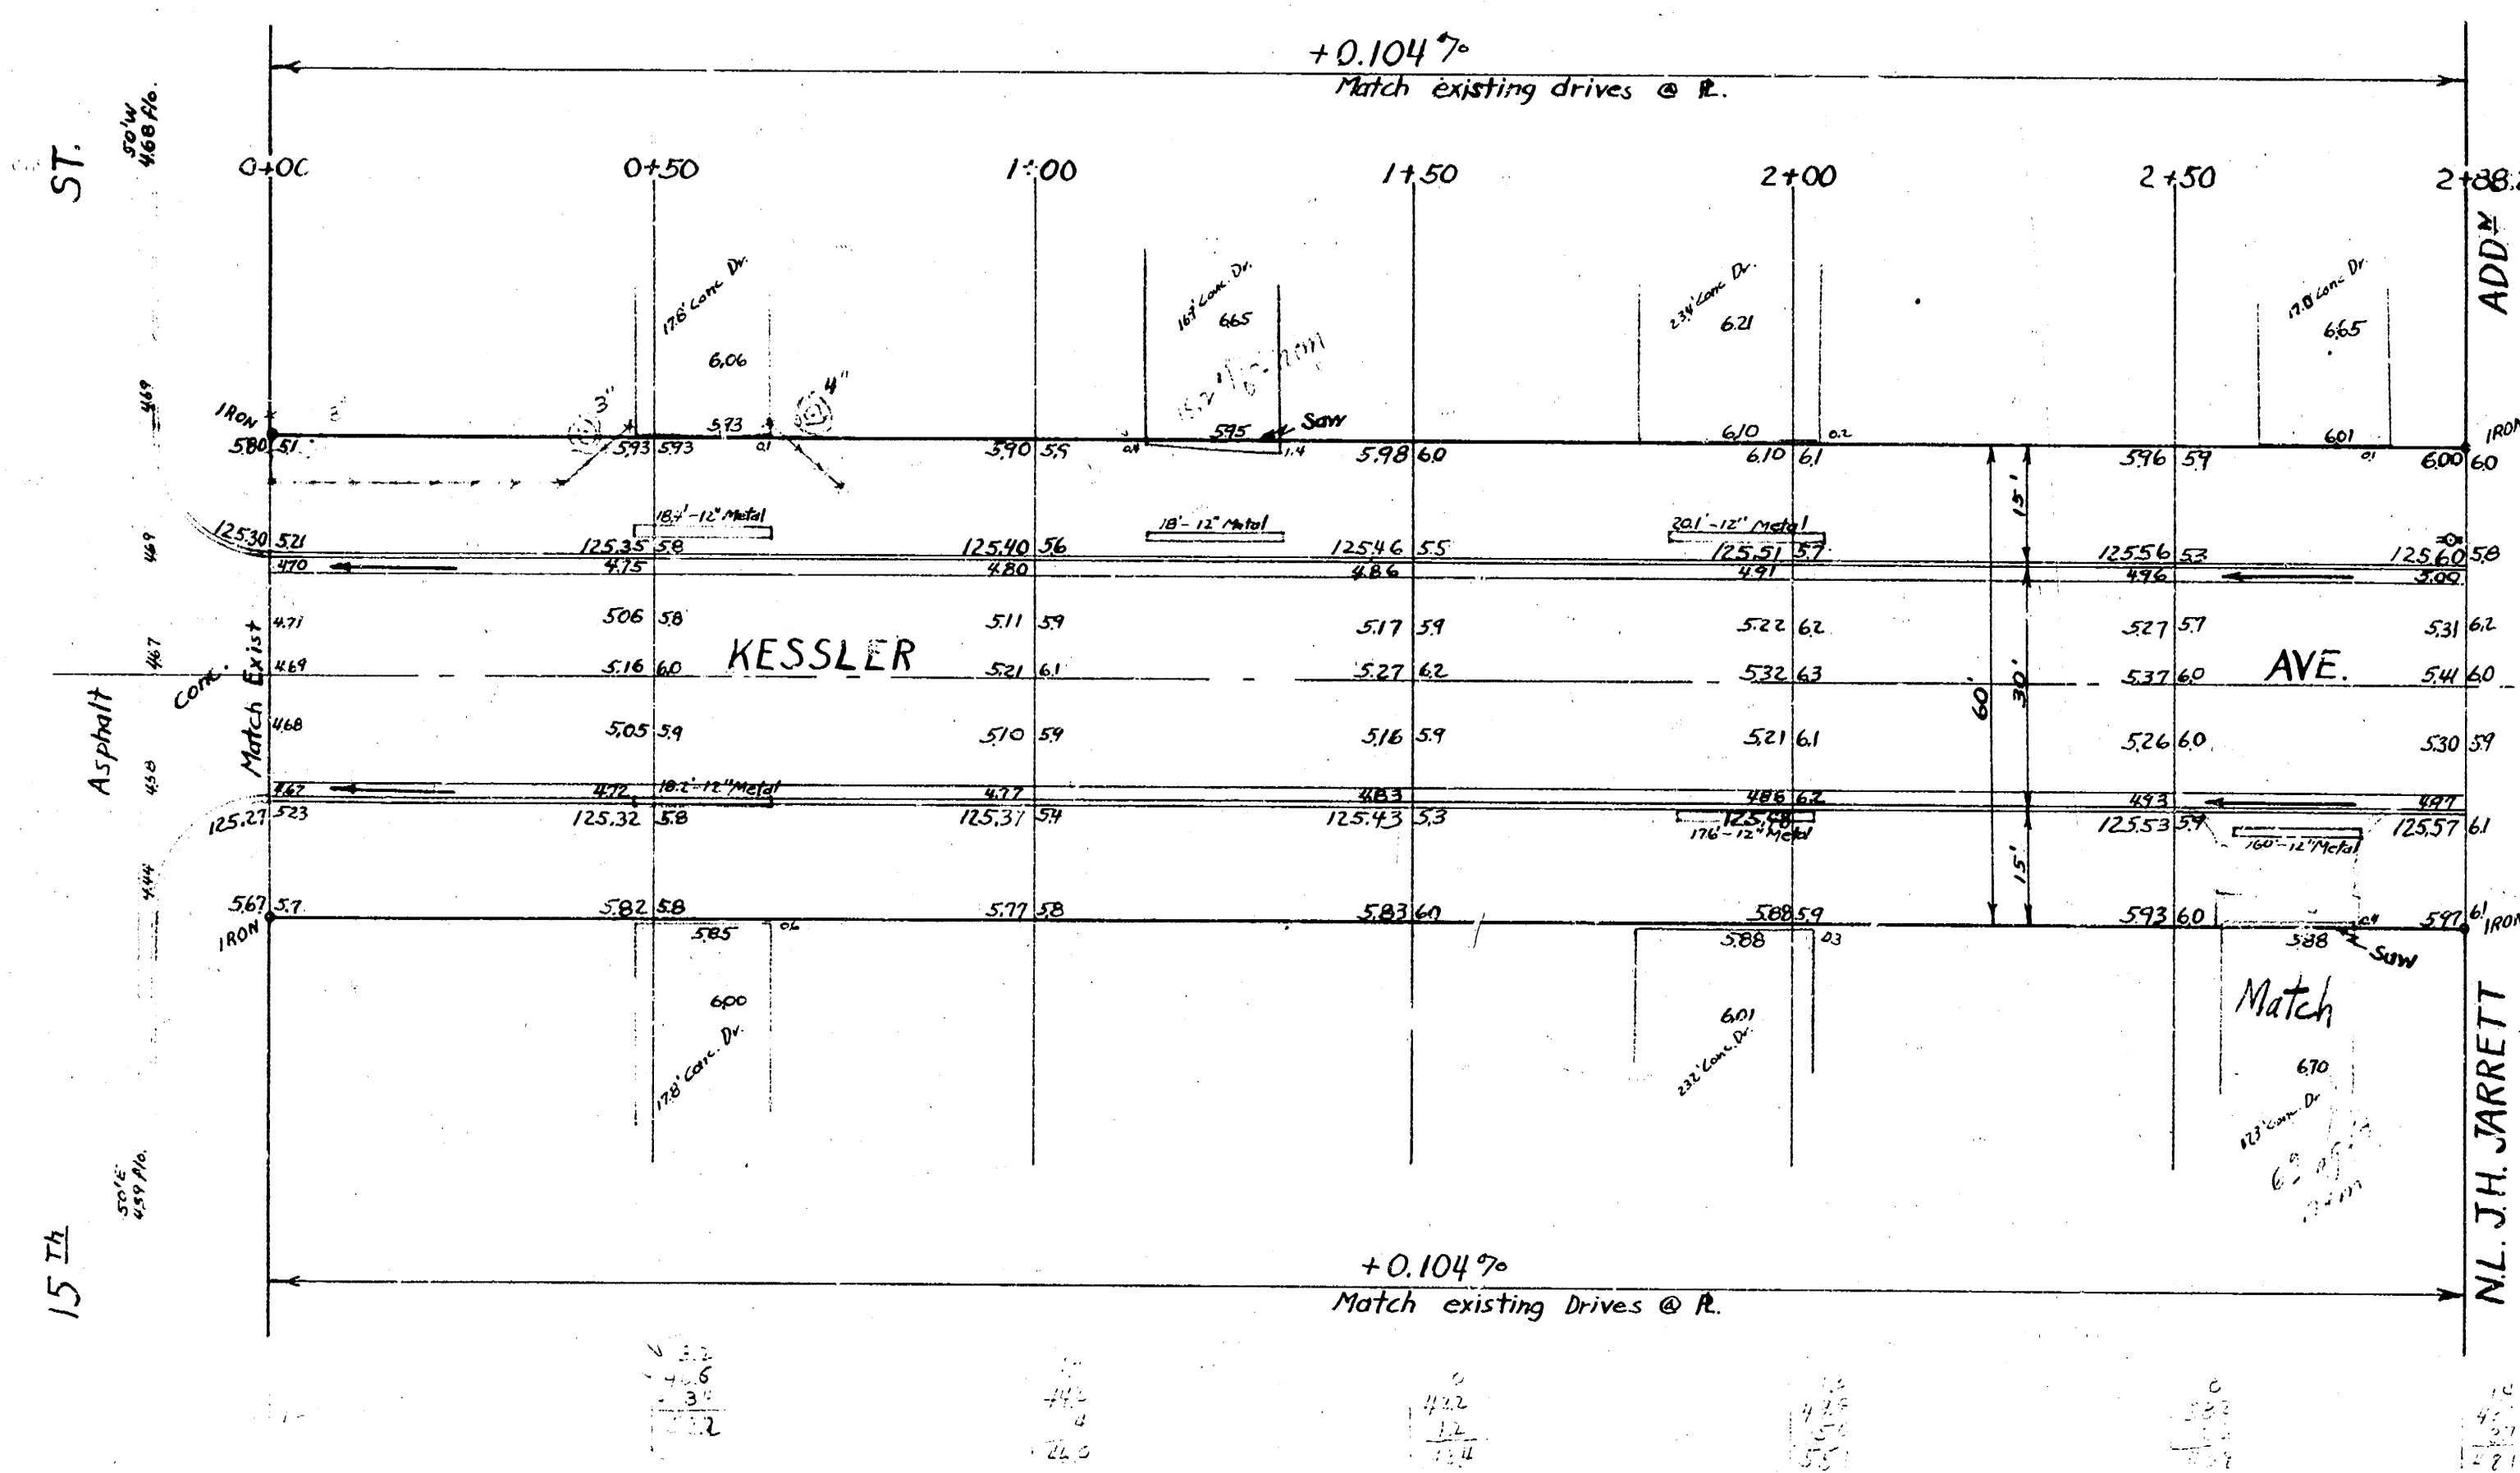


B.M. 126.25 RR Spike S.S. H.L.P. 145 ft. E. M^cComas and 60 ft. N. NL 15th

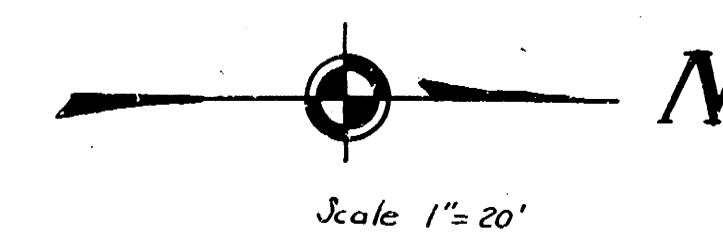

D.A.B.
T.M.
T.M.
T.M.
T.M.

Excavation
Proposed
432.1 cu yd
45 25 1
333 1 1/2

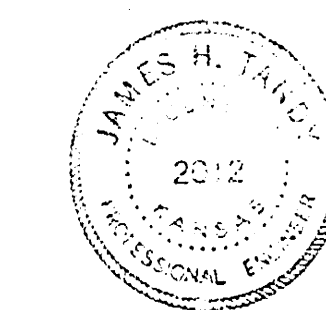

KESSLER AVE.
NL 15th ST. - NL J.H. JARRETT ADDY
26 - 2 - 30 AC.
CITY OF WICHITA KANSAS
B.E. SMITH CITY ENGINEER
May, 1961 PROJ NO C10-105