

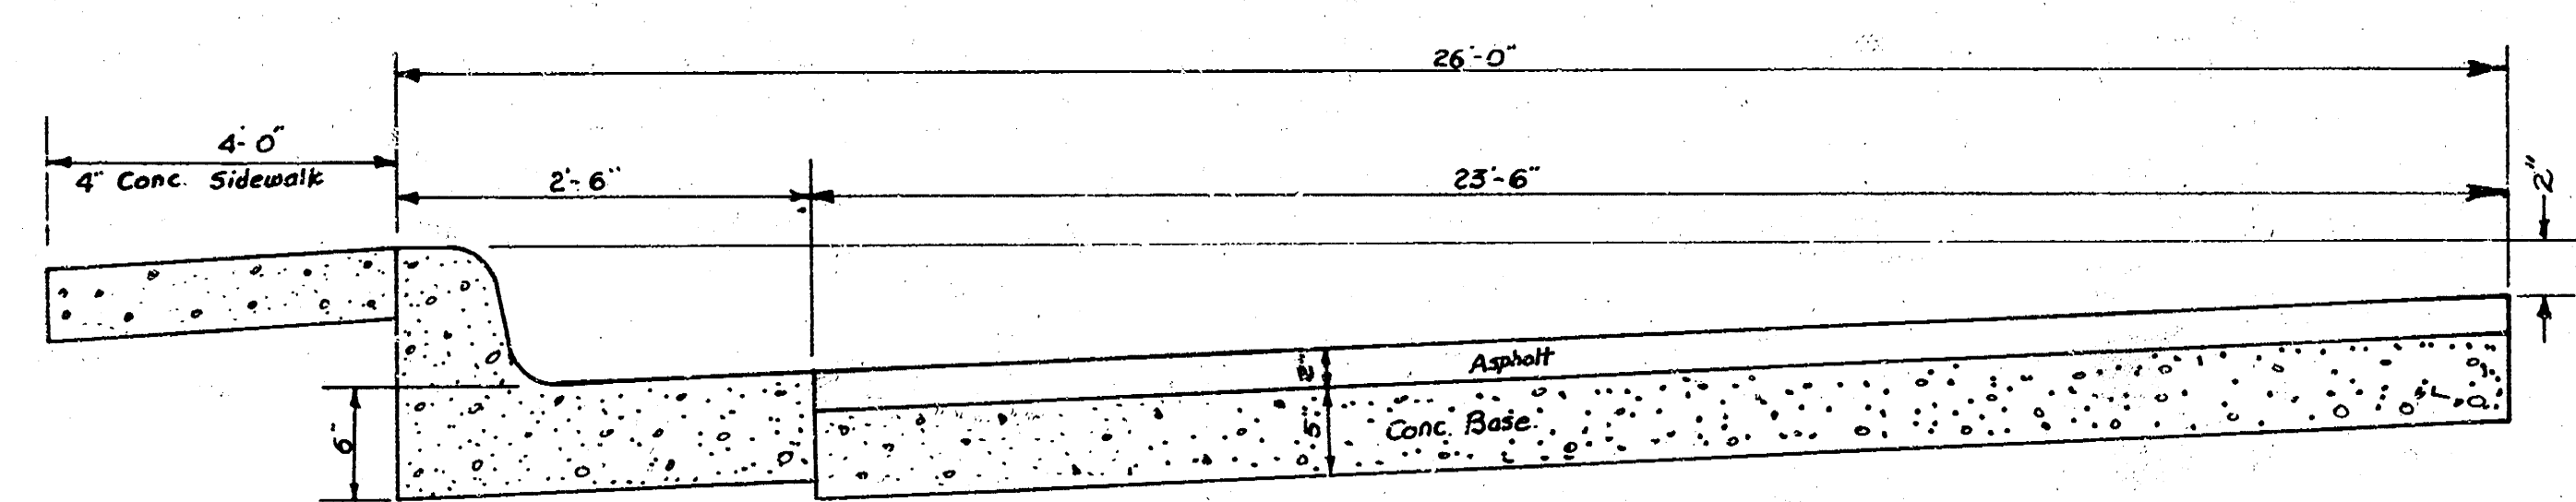


BM 156.36 NW cor Service Station SE cor Oliver & Lincoln

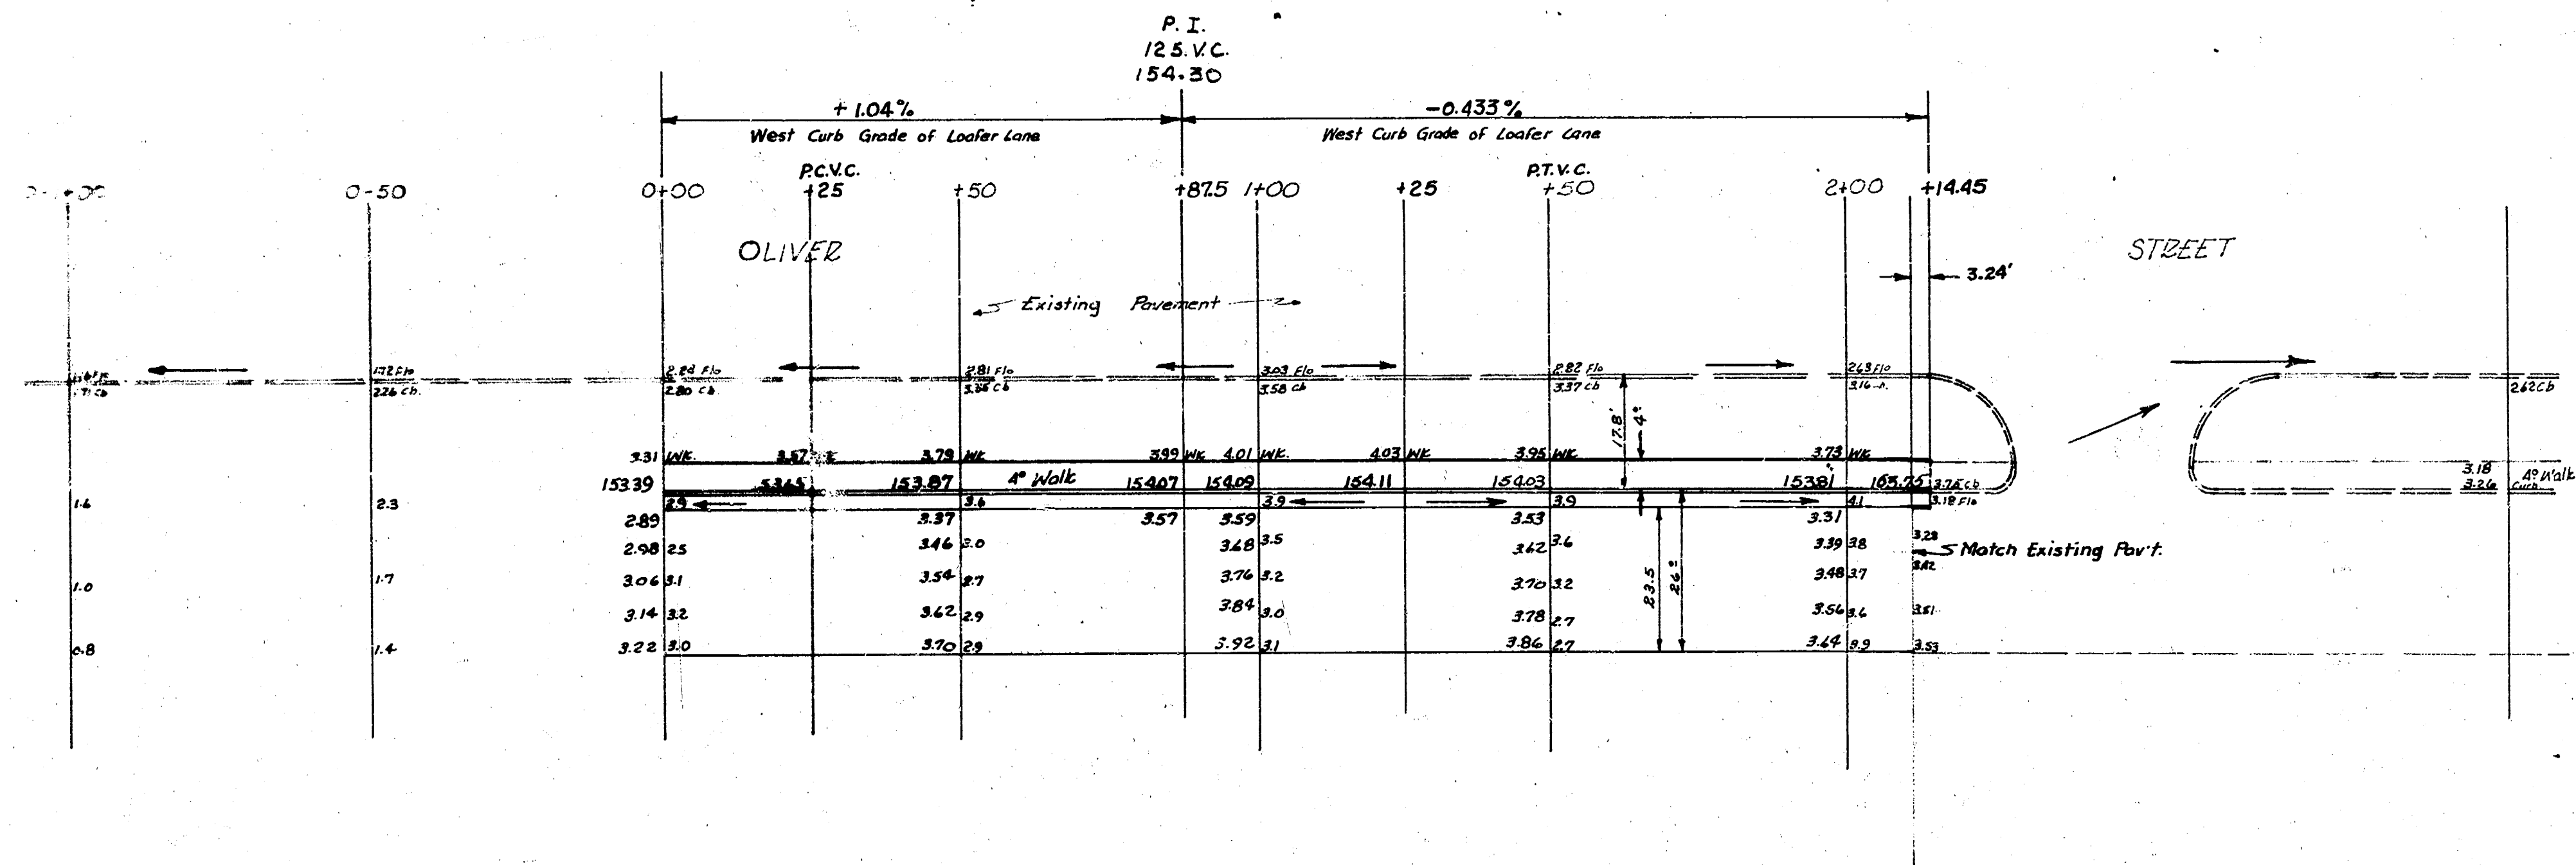

TYPICAL SECTION
No Scale

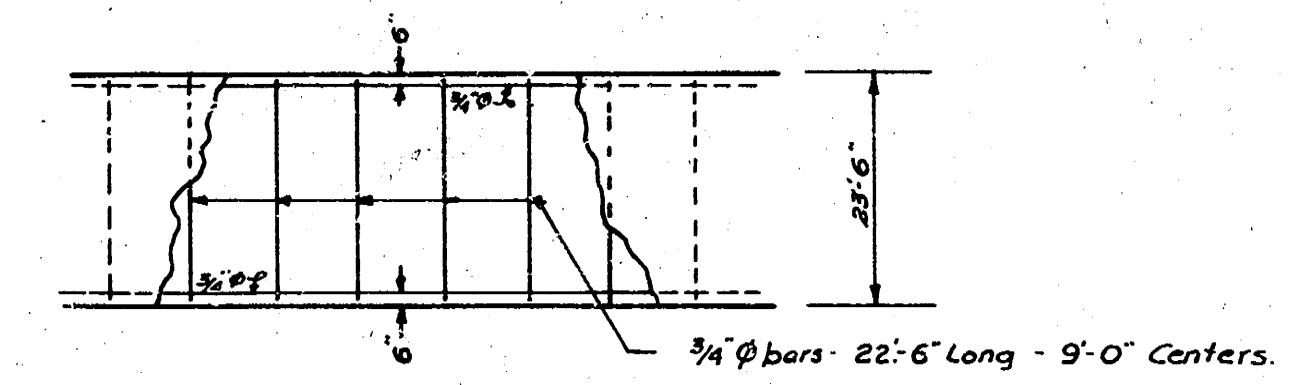

TYPICAL STEEL PATTERN
No Scale

NOTE TO CONTRACTOR
This layout will be constructed under
the supervision of the City Engineer
and will be subject to the City Engineer's
approval. The City Engineer will be
responsible for the design and
construction of the road.

Sheet 1 of 2.




LOAFER LANE

23.5-2-26 AC
CITY OF WICHITA, KANSAS


B.E. SMITH CITY ENGINEER
PRIVATE JOB




B.M. 156.35 @ N.W. Cor. Service Station, S.E. cor. Oliver & Lincoln

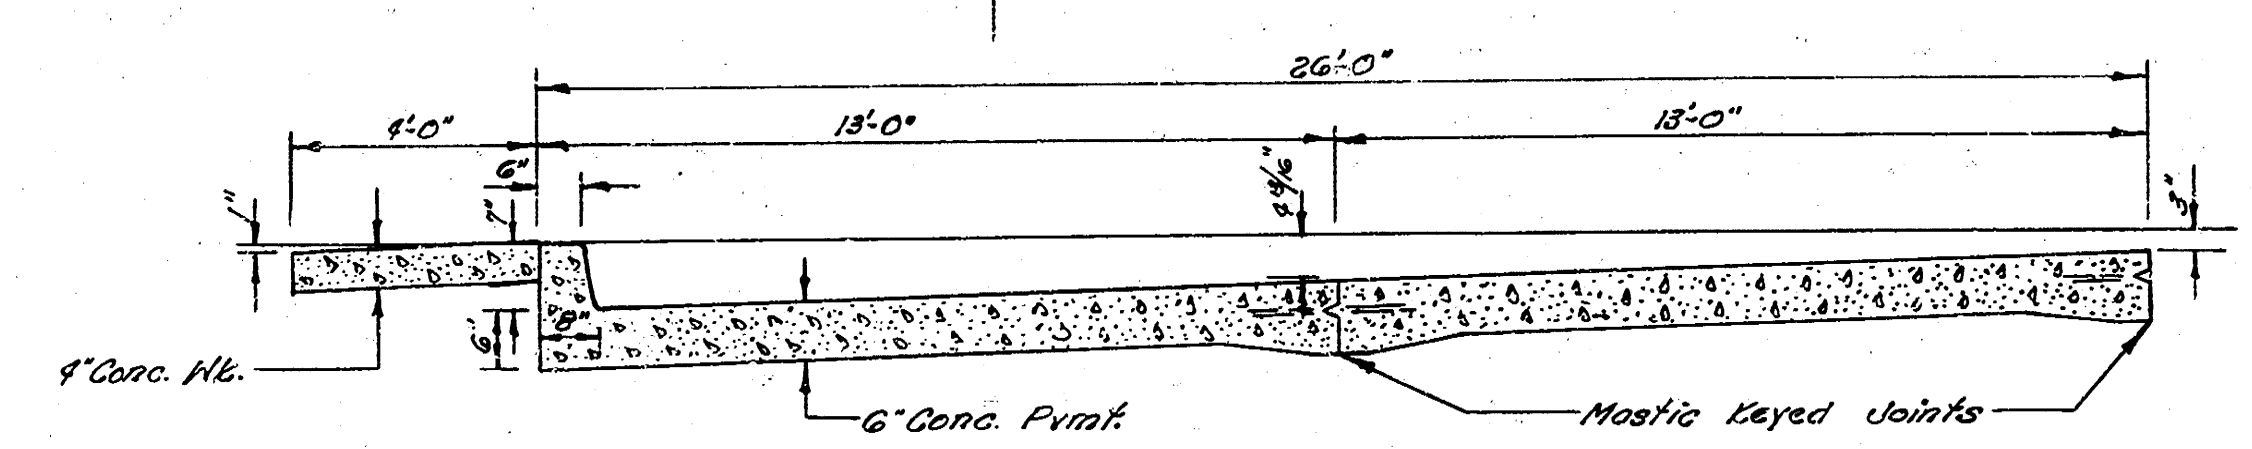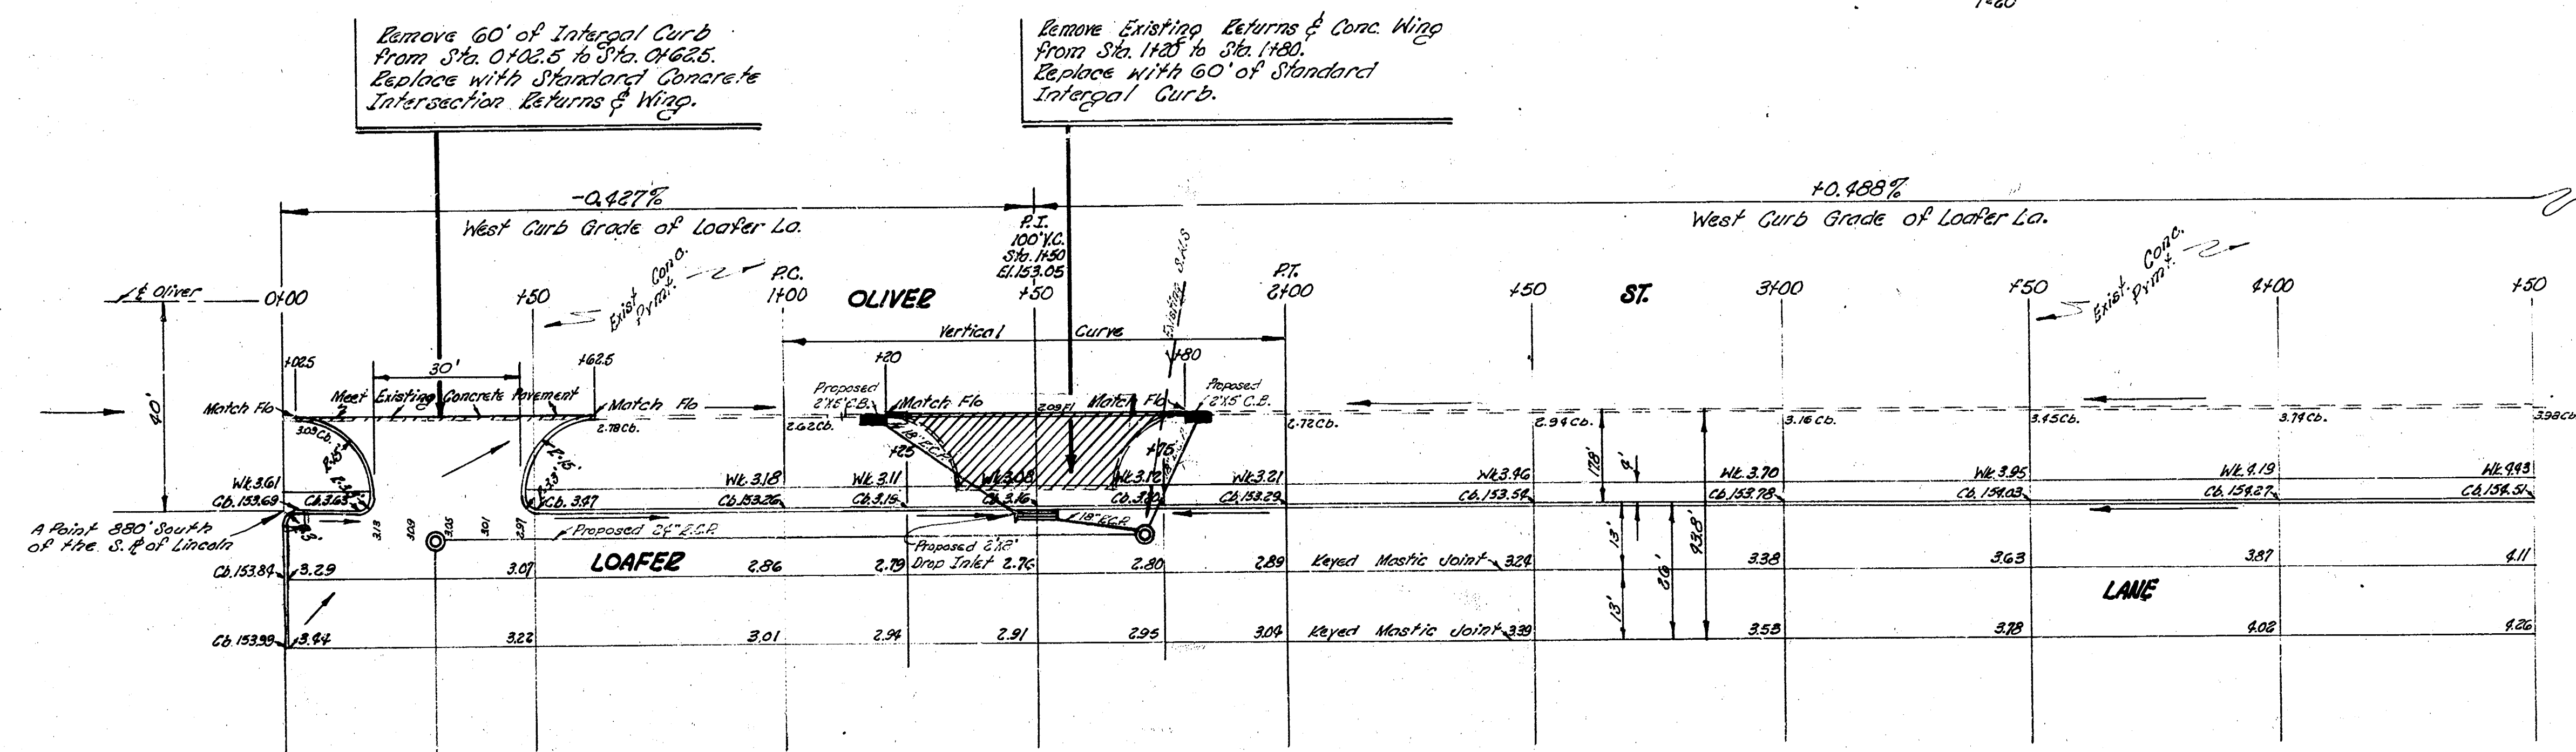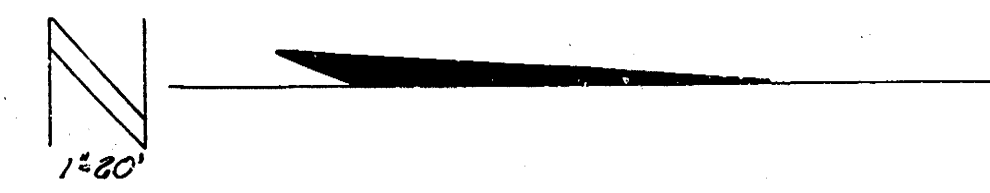


TYPICAL SECTION
Not To Scale

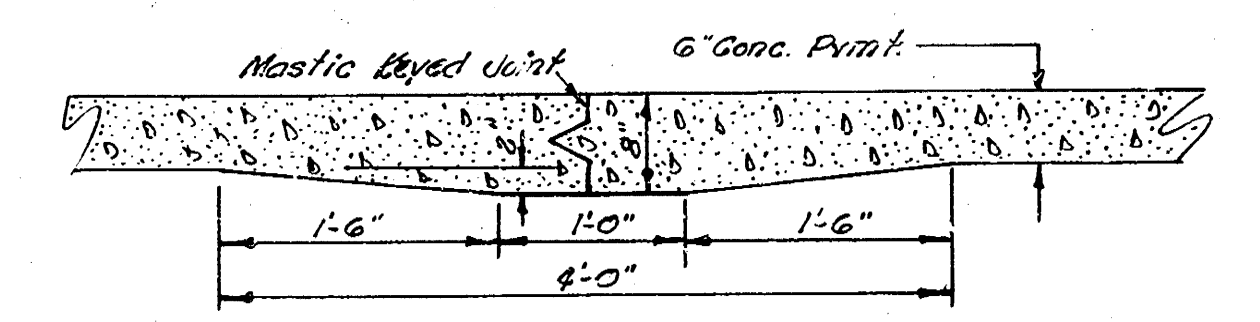

EXTRA THICKNESS DETAIL
Not To Scale

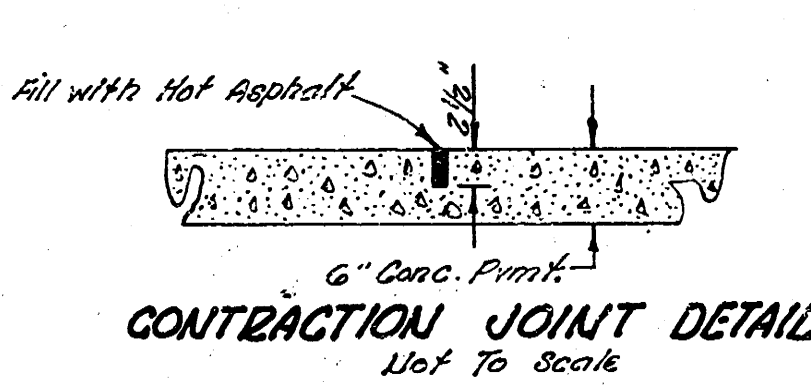


CONTRACTION JOINT DETAIL
Not To Scale

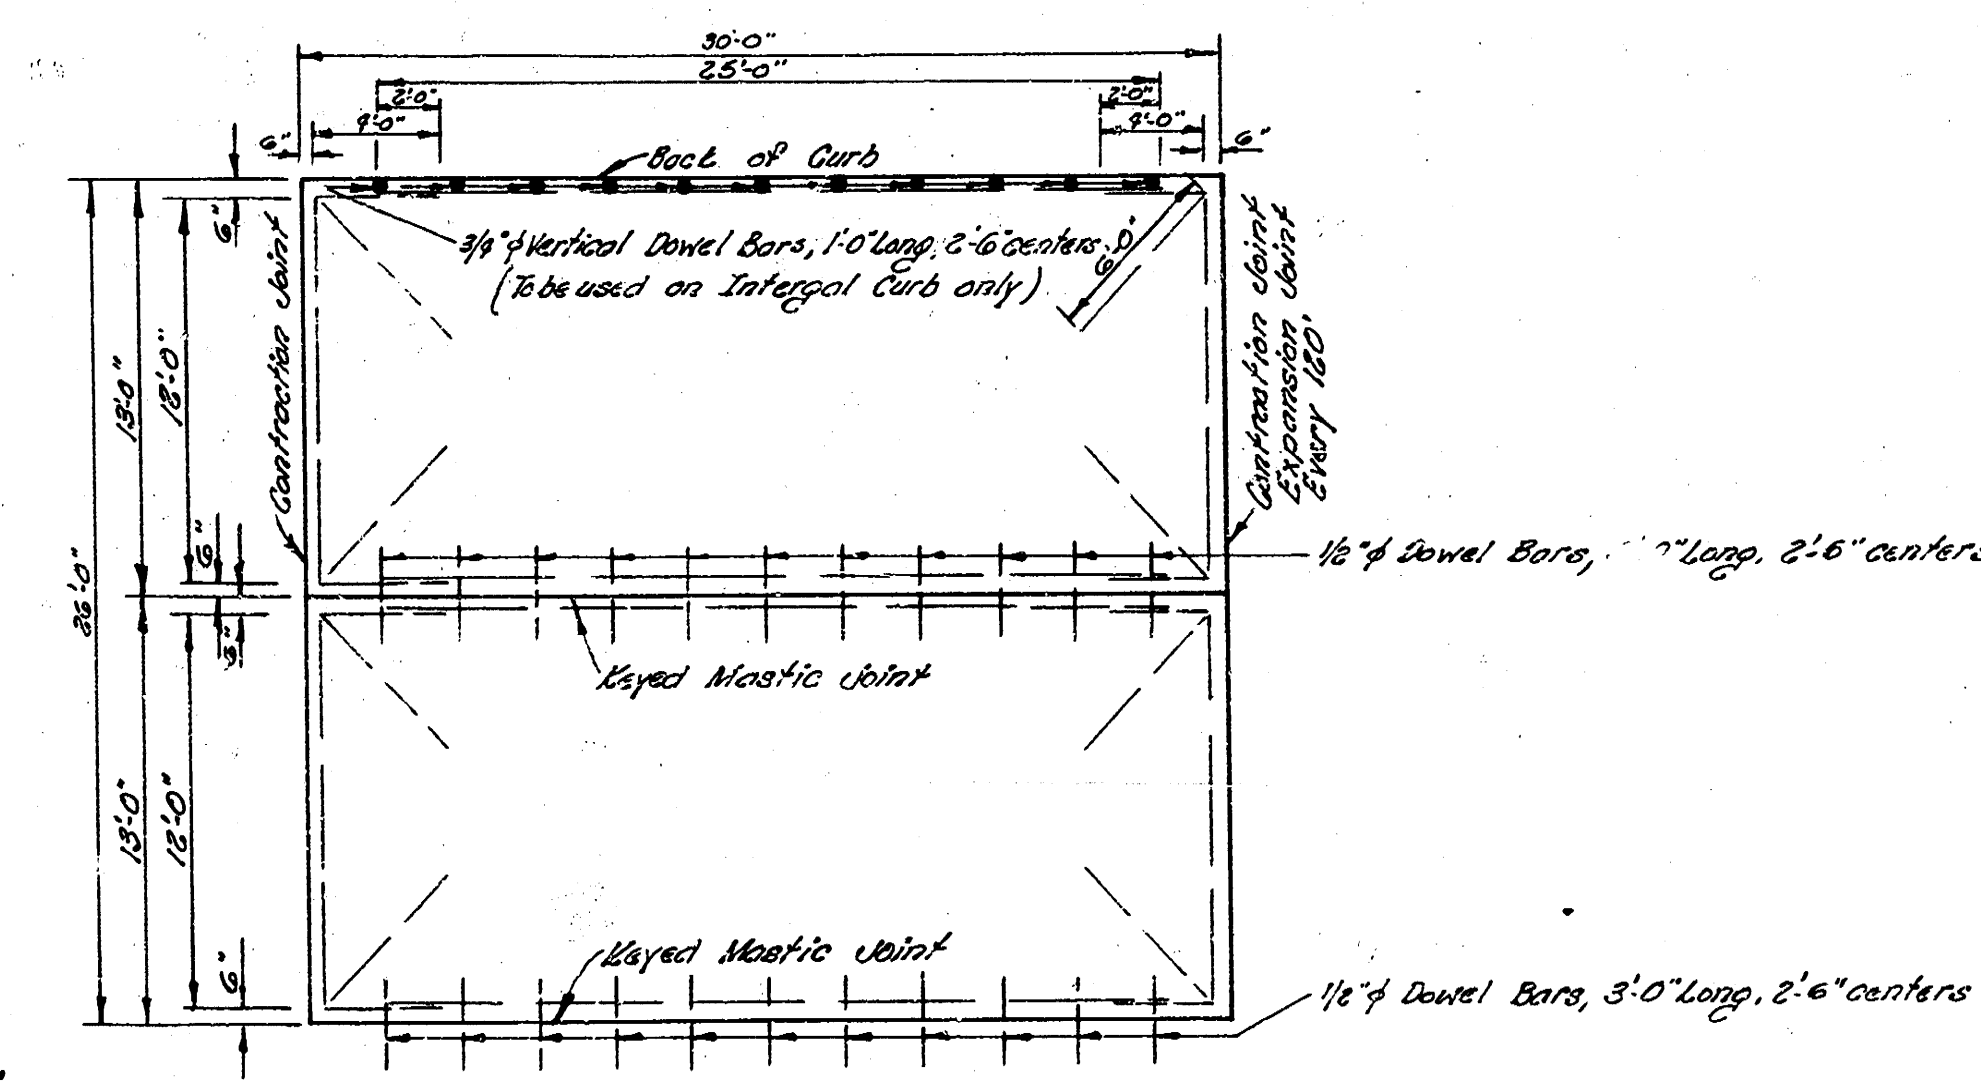

STEEL PATTERN
Use 3/4" Bars except where indicated
Not To Scale

NOTE TO CONTRACTOR

This project will be constructed under the supervision of the City Engineer and conforming to the Specifications of the City of Wichita. The Contractor will reimburse the City of Wichita for all cost of Engineering, Plans and Inspection.

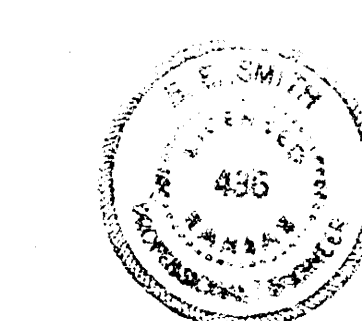

LOAFER LANE
FROM 880' S. OF S. LINCOLN, NORTH TO 60' CONC. & C.B. - 4' CONC. W.C.

CITY OF WICHITA, KANS.

B.E. SMITH
Oct. 1954

CITY ENGINEER
PRINTS PROJECT

