
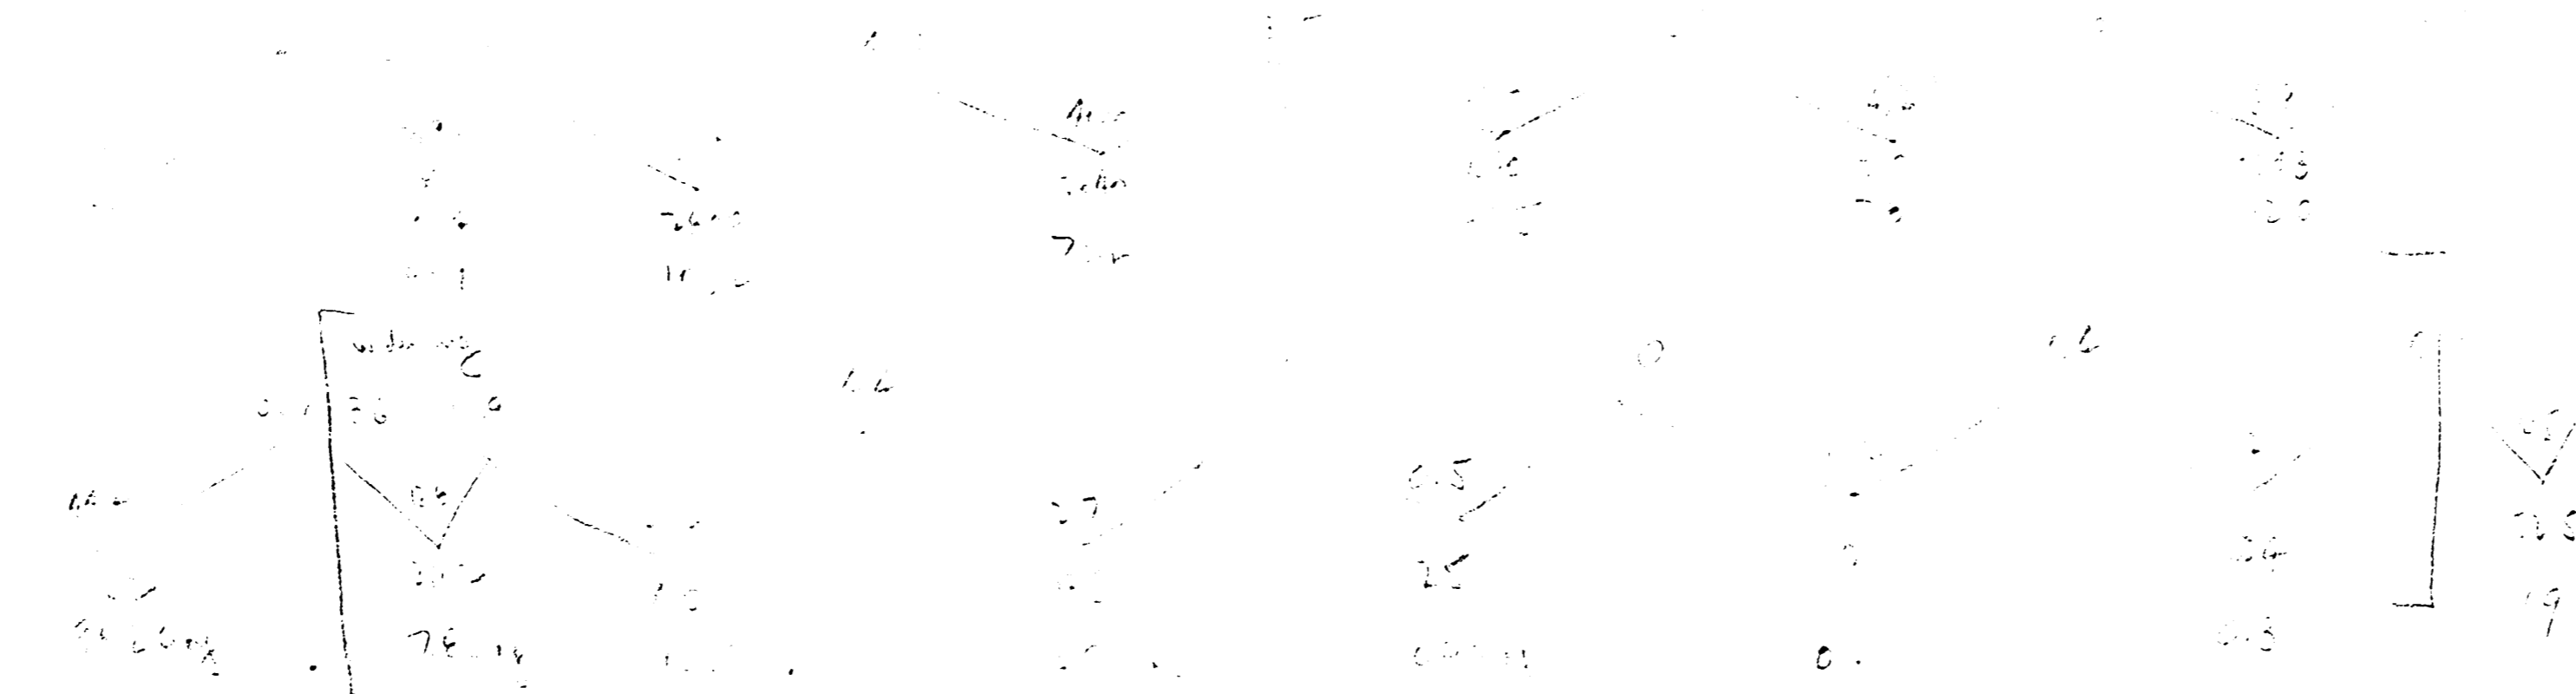


Note: 0+00 begins at E.L. Pershing

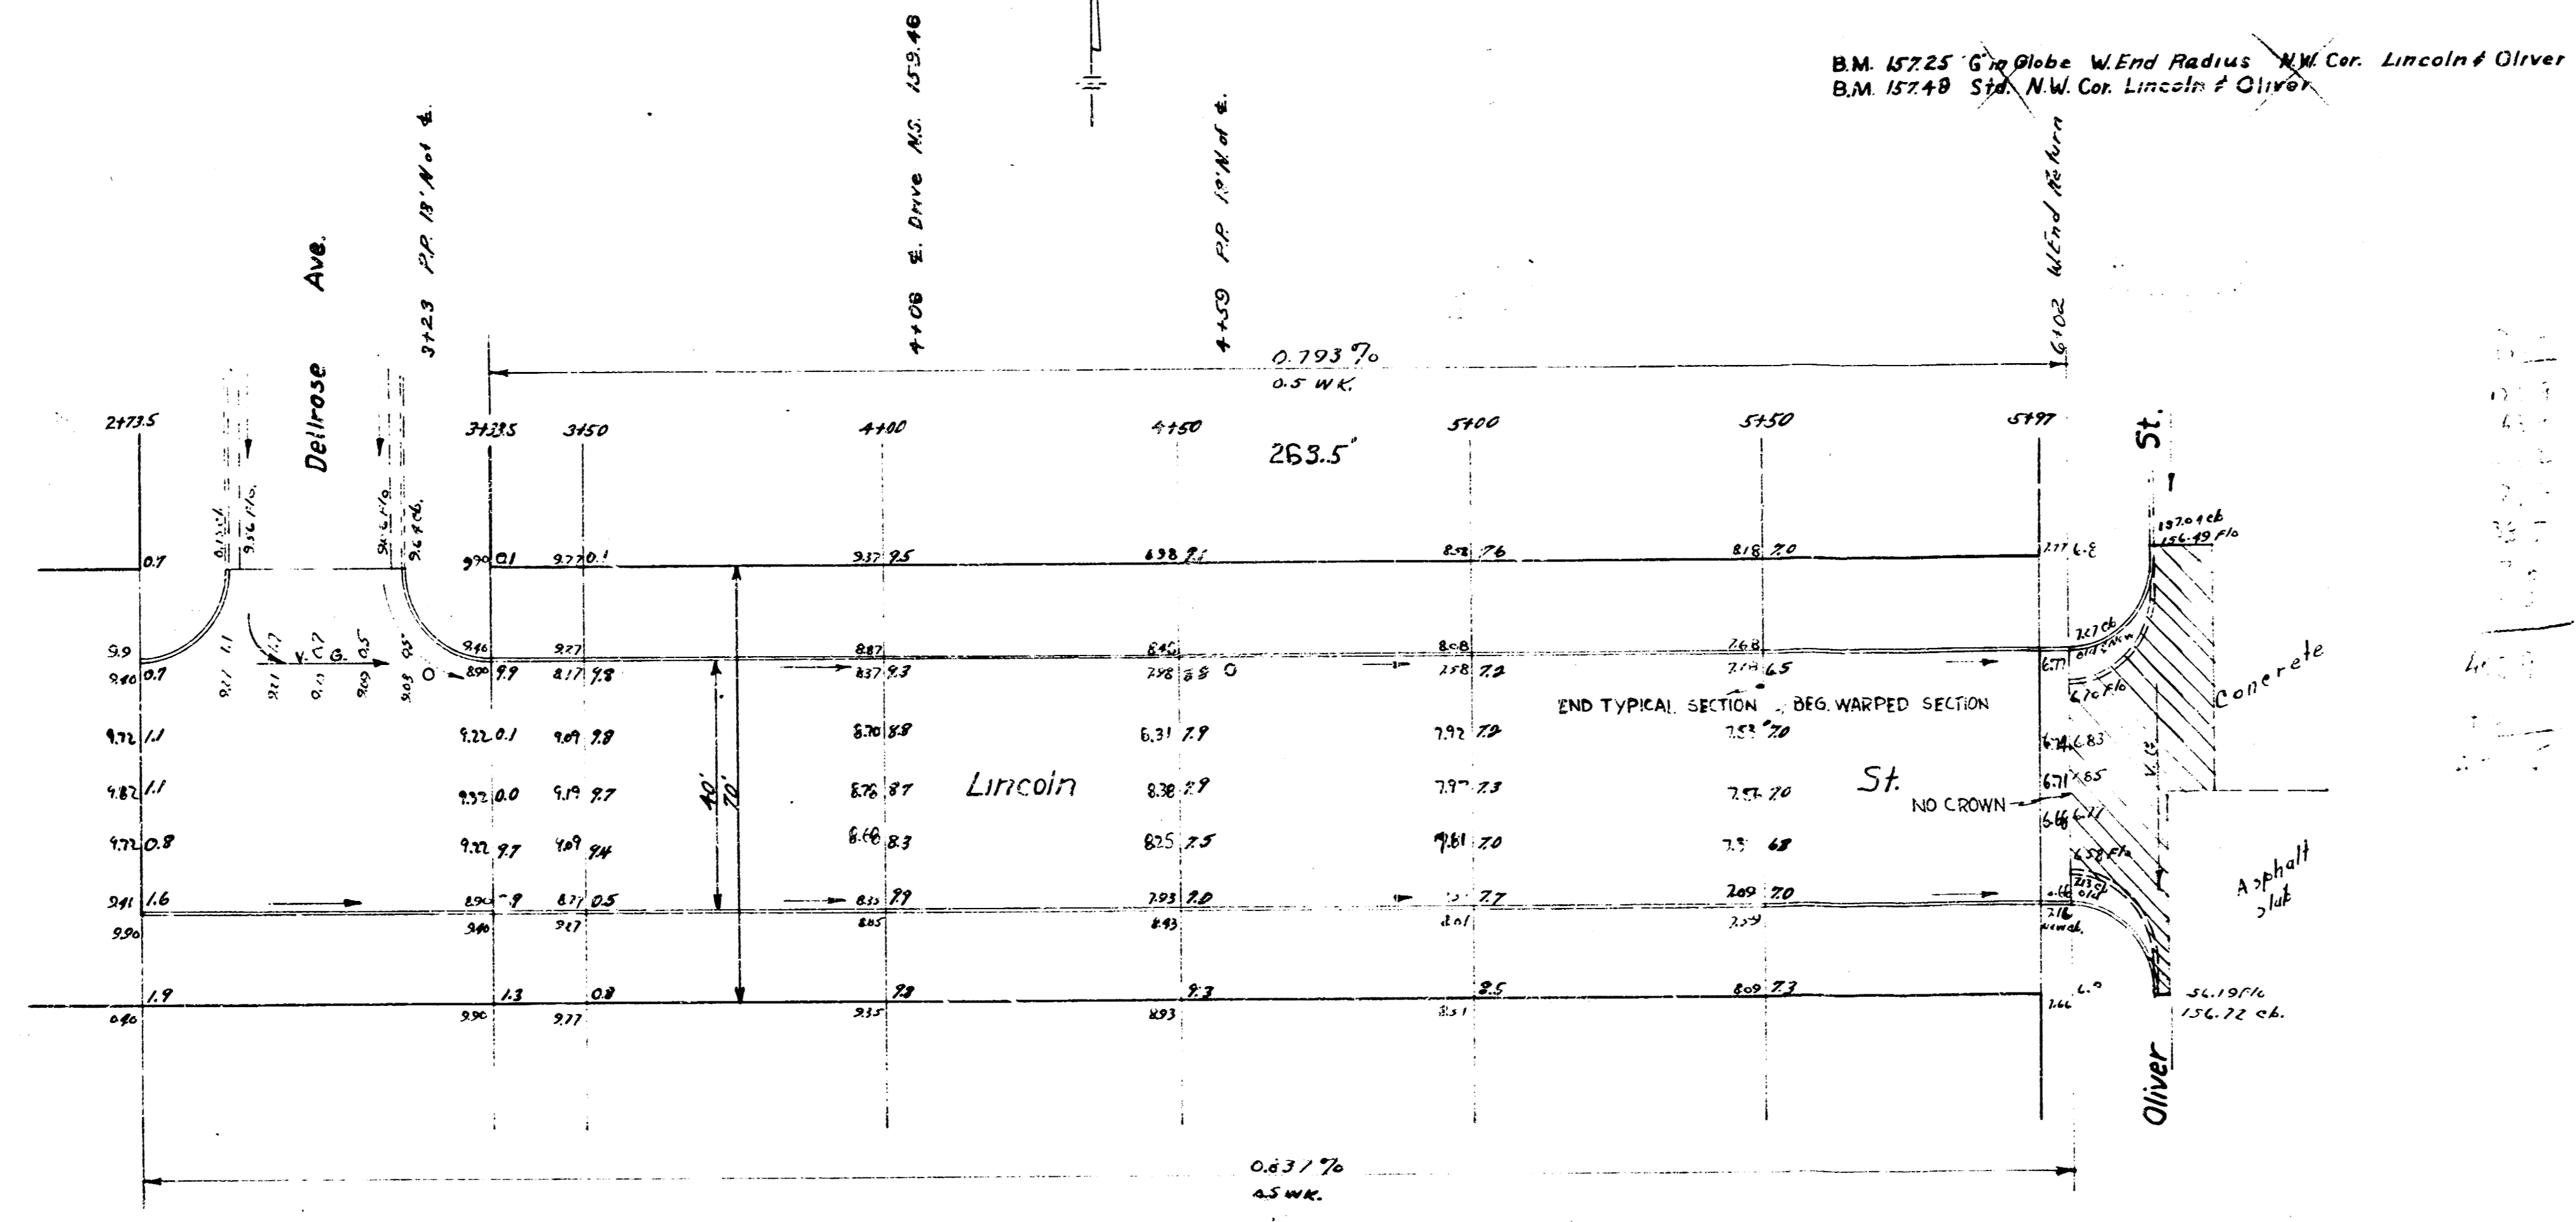

LINCOLN ST.
 s.l. Delrose to W.L. Oliver & Int. at Delrose
 30' conc. & cb. widen to 40'
 City of Wichita, Kansas
 L. K. White City Engineer
 Dec. 1949 Project No. C-19-171