


H-3

B.M. 18746 Top 100' N.W. Cor. LIGHTNER & 9TH

1049.0  
-10.0  
1138.9 11.40%


Sr

Sr

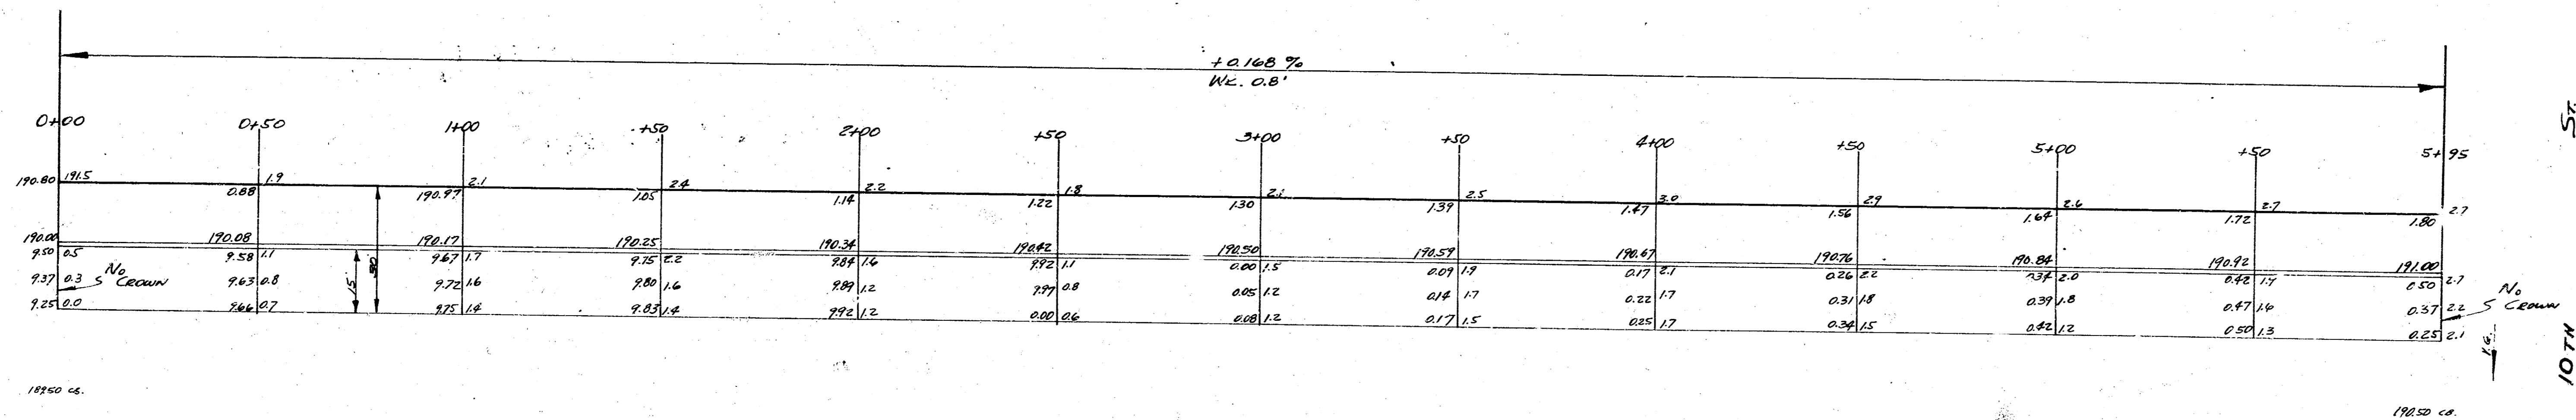

1950 ca.

1950 ca.

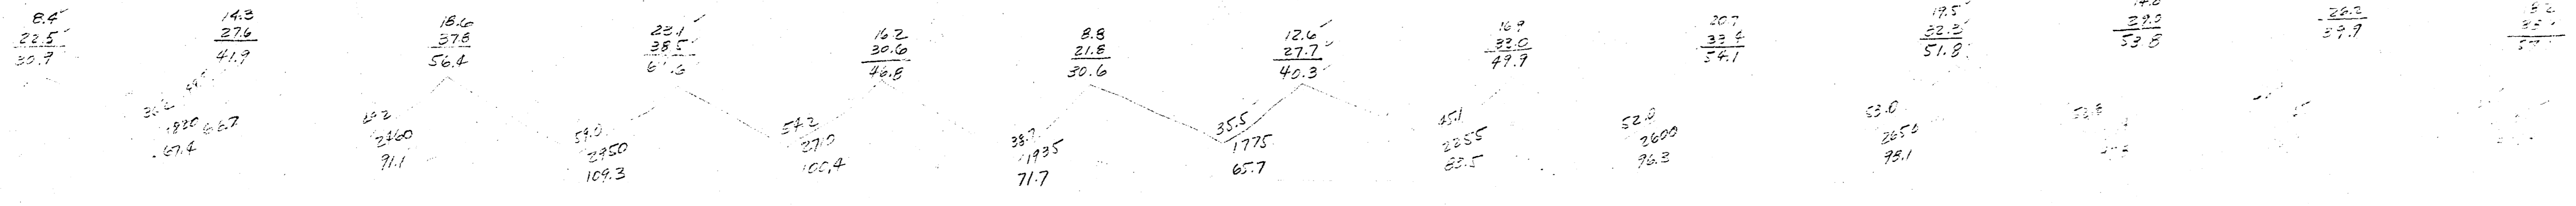

SCALE 1" = 20'

**LIGHTNER, W 1/2**  
 N 1/2 TO S 1/2 10TH  
 15' CONC. & CO.  
 CITY OF WICHITA  
 L. & WHITE CITY ENGINEER  
 JAN 1952 PROJ. NO. 811-249