



B.M. 173.37 5th NE 25th & Hillside
 B.M. 174.76 100 Spire 15' PP 10' W of NE Cr of 25th & Lorraine

Stationing on W.R.

57'

25th

Survey 1954
 Plan 22
 Loc. P. 2
 Lorraine St.

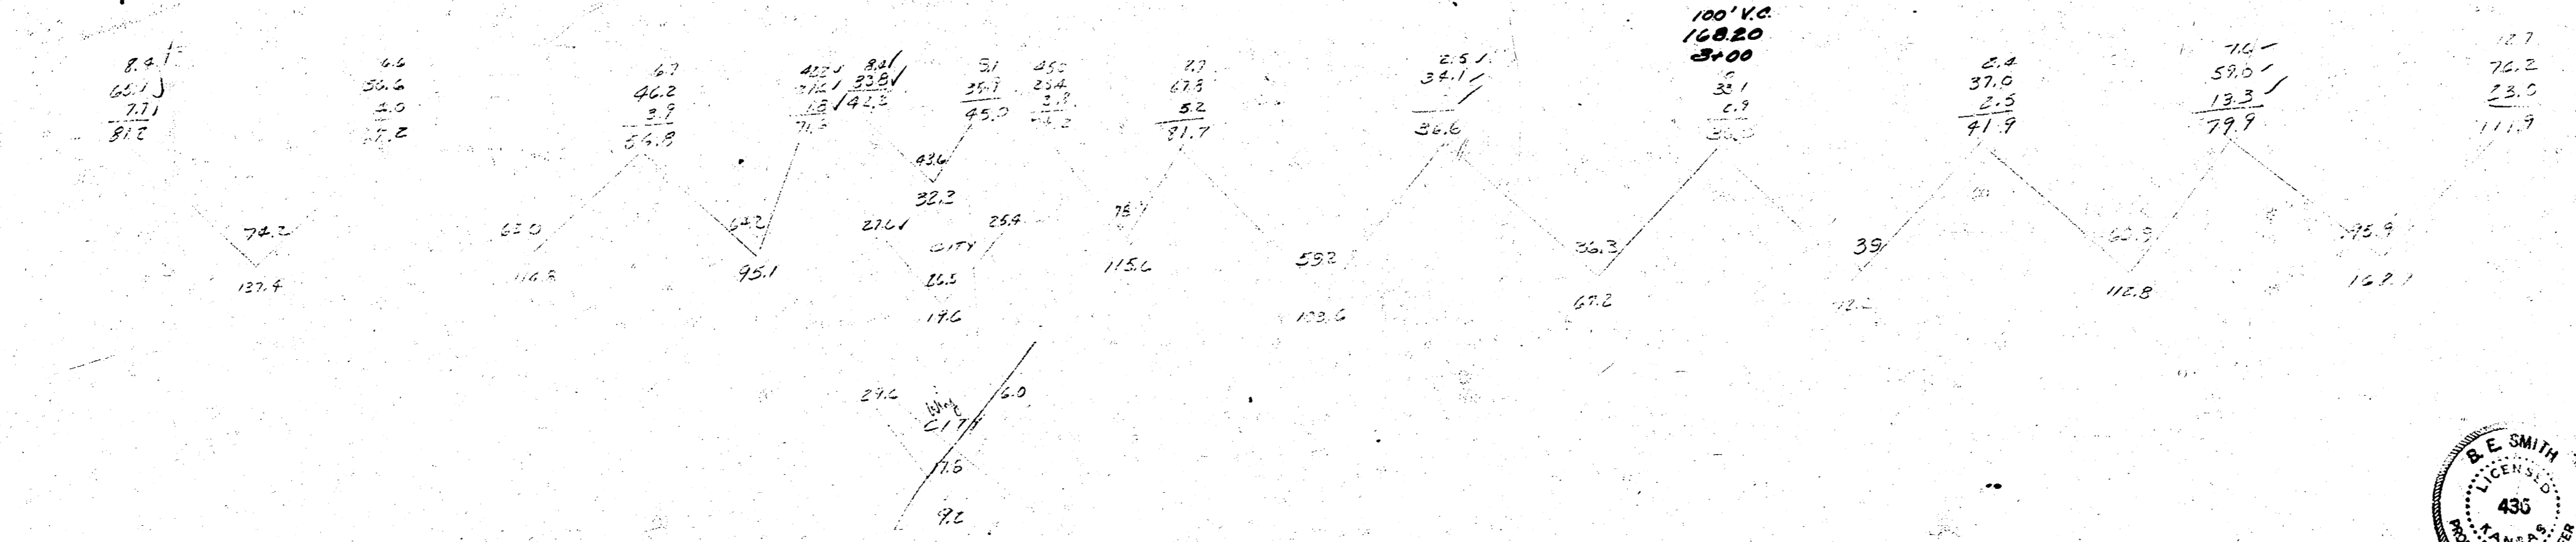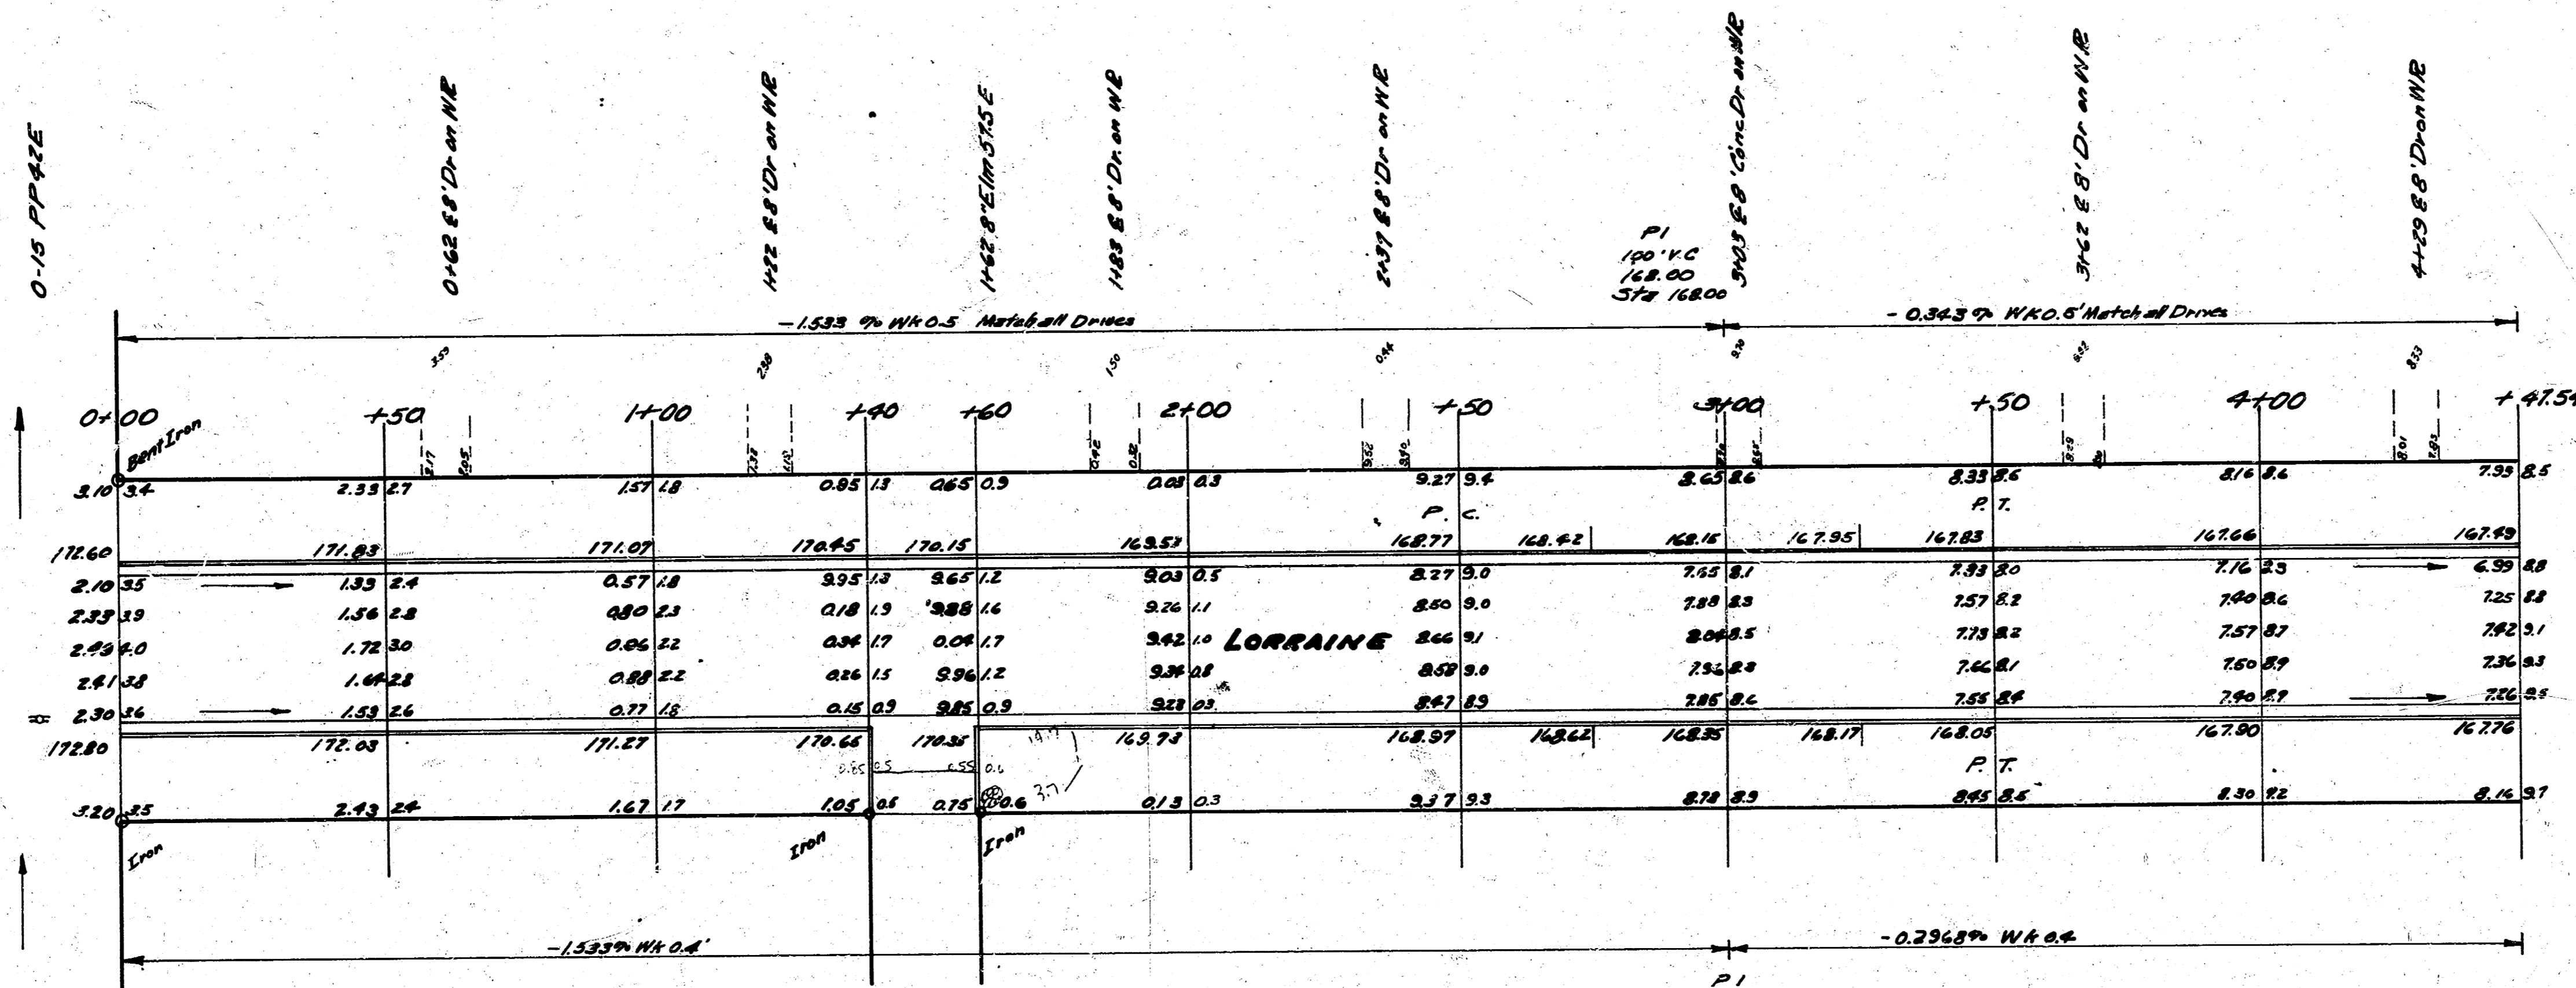

Elevation
 172.60
 173.37
 174.76
 175.50
 176.60

LORRAINE
 NL 25th to NL Lor & Bur / E.A. Fisher's Adm
 26-2-30 A.C.
 CITY OF WICHITA KANSAS
 B.E. SMITH CITY ENGINEER
 APRIL 1954 PROJECT No C13-284



1 8 1 1 1 1