


B.M. 36.10 S.E. COR. CONC. PORCH HO. # 2869 LAURA


From 217.8
455.3 0
1.10 ft.
456.4 at 500.

14.17 P. PILE 10 FT.

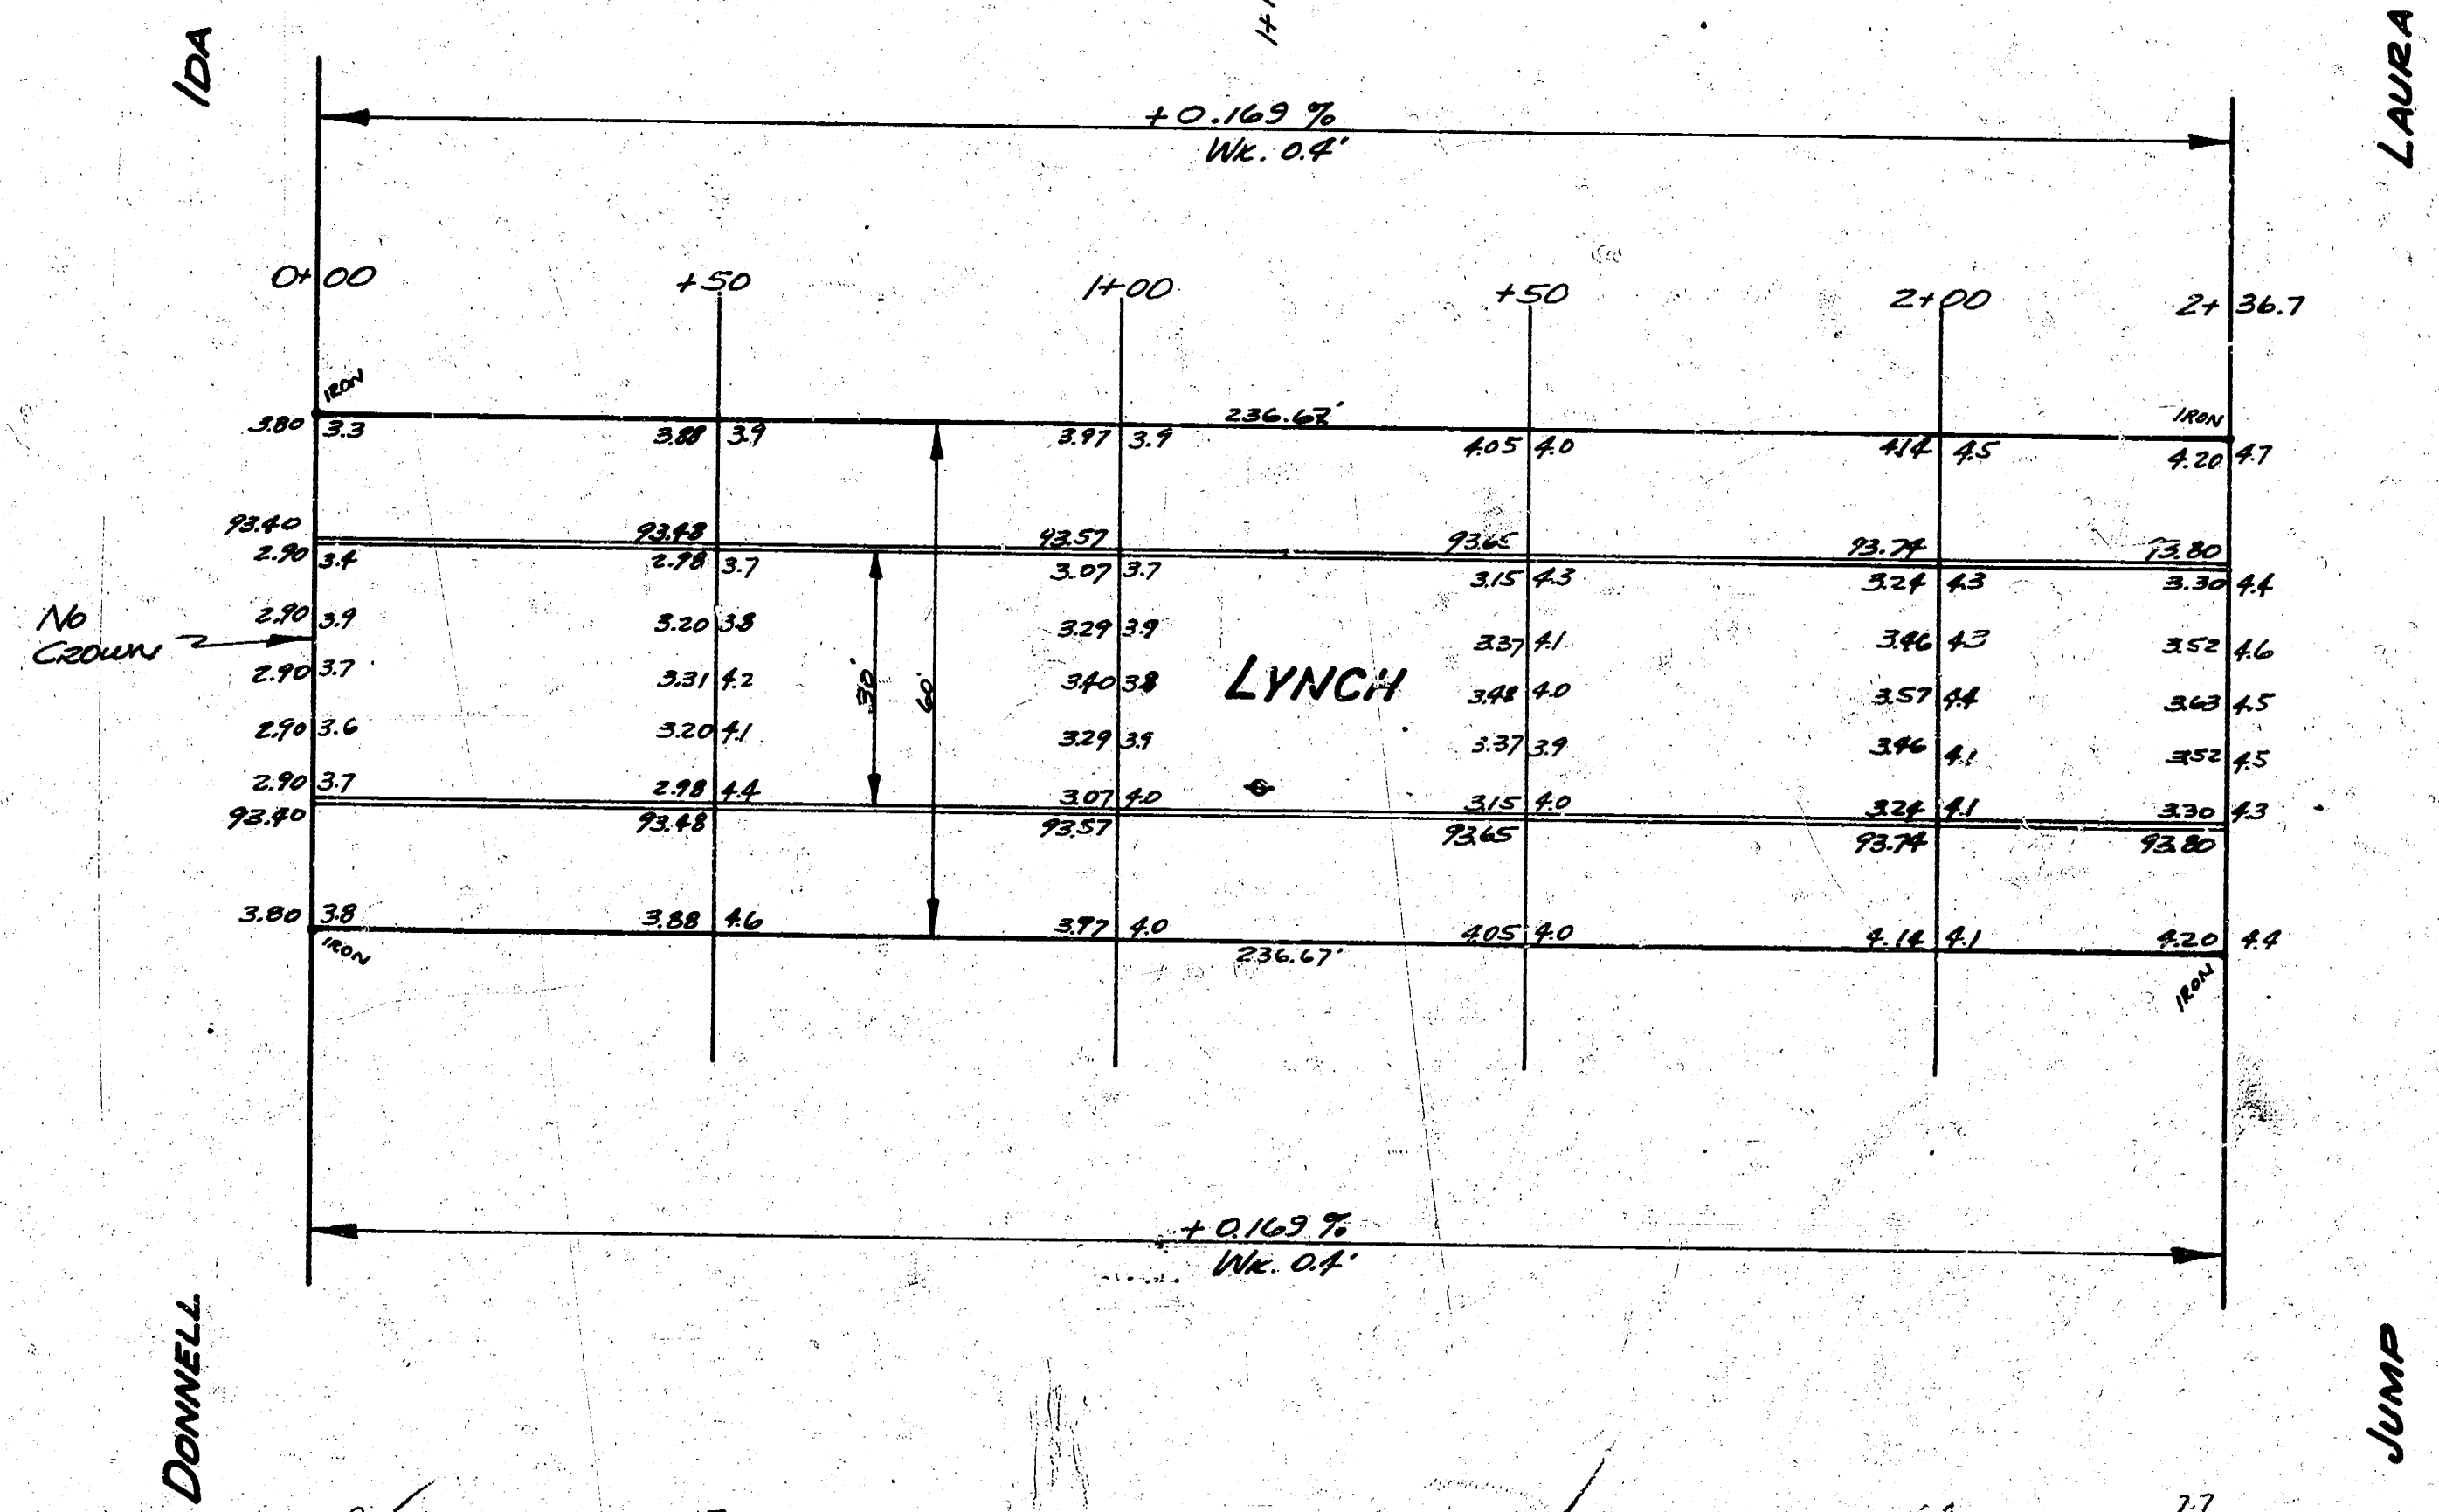

Survey, M. H. Smith, Bk. 1102 5
Plan Lynch
Checked

0 17 0.9 4.6 5.4 7.7
41.2 43.7 35.2 30.2 42.2 47.8
2.1 11.5 3.2 2.5 2.5 1.9
43.3 56.9 39.3 40.3 51.1 60.4
50.1 250.5 92.8 48.1 240.5 59.1 43.9 211.2 76.3 42.2 26.10 81.3 55.8 2047.9 75.8

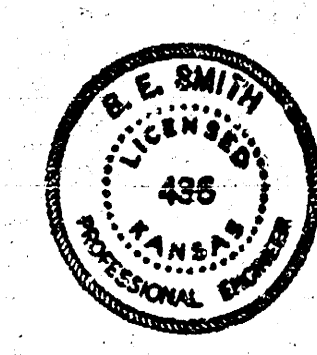

LYNCH
N.L. DONNELL TO S.L. JUMP
30' CONC. & C.B.
CITY OF WICHITA, KANSAS
B.E. SMITH - CITY ENGINEER
MARCH, 1953 Proj. C/2-131