
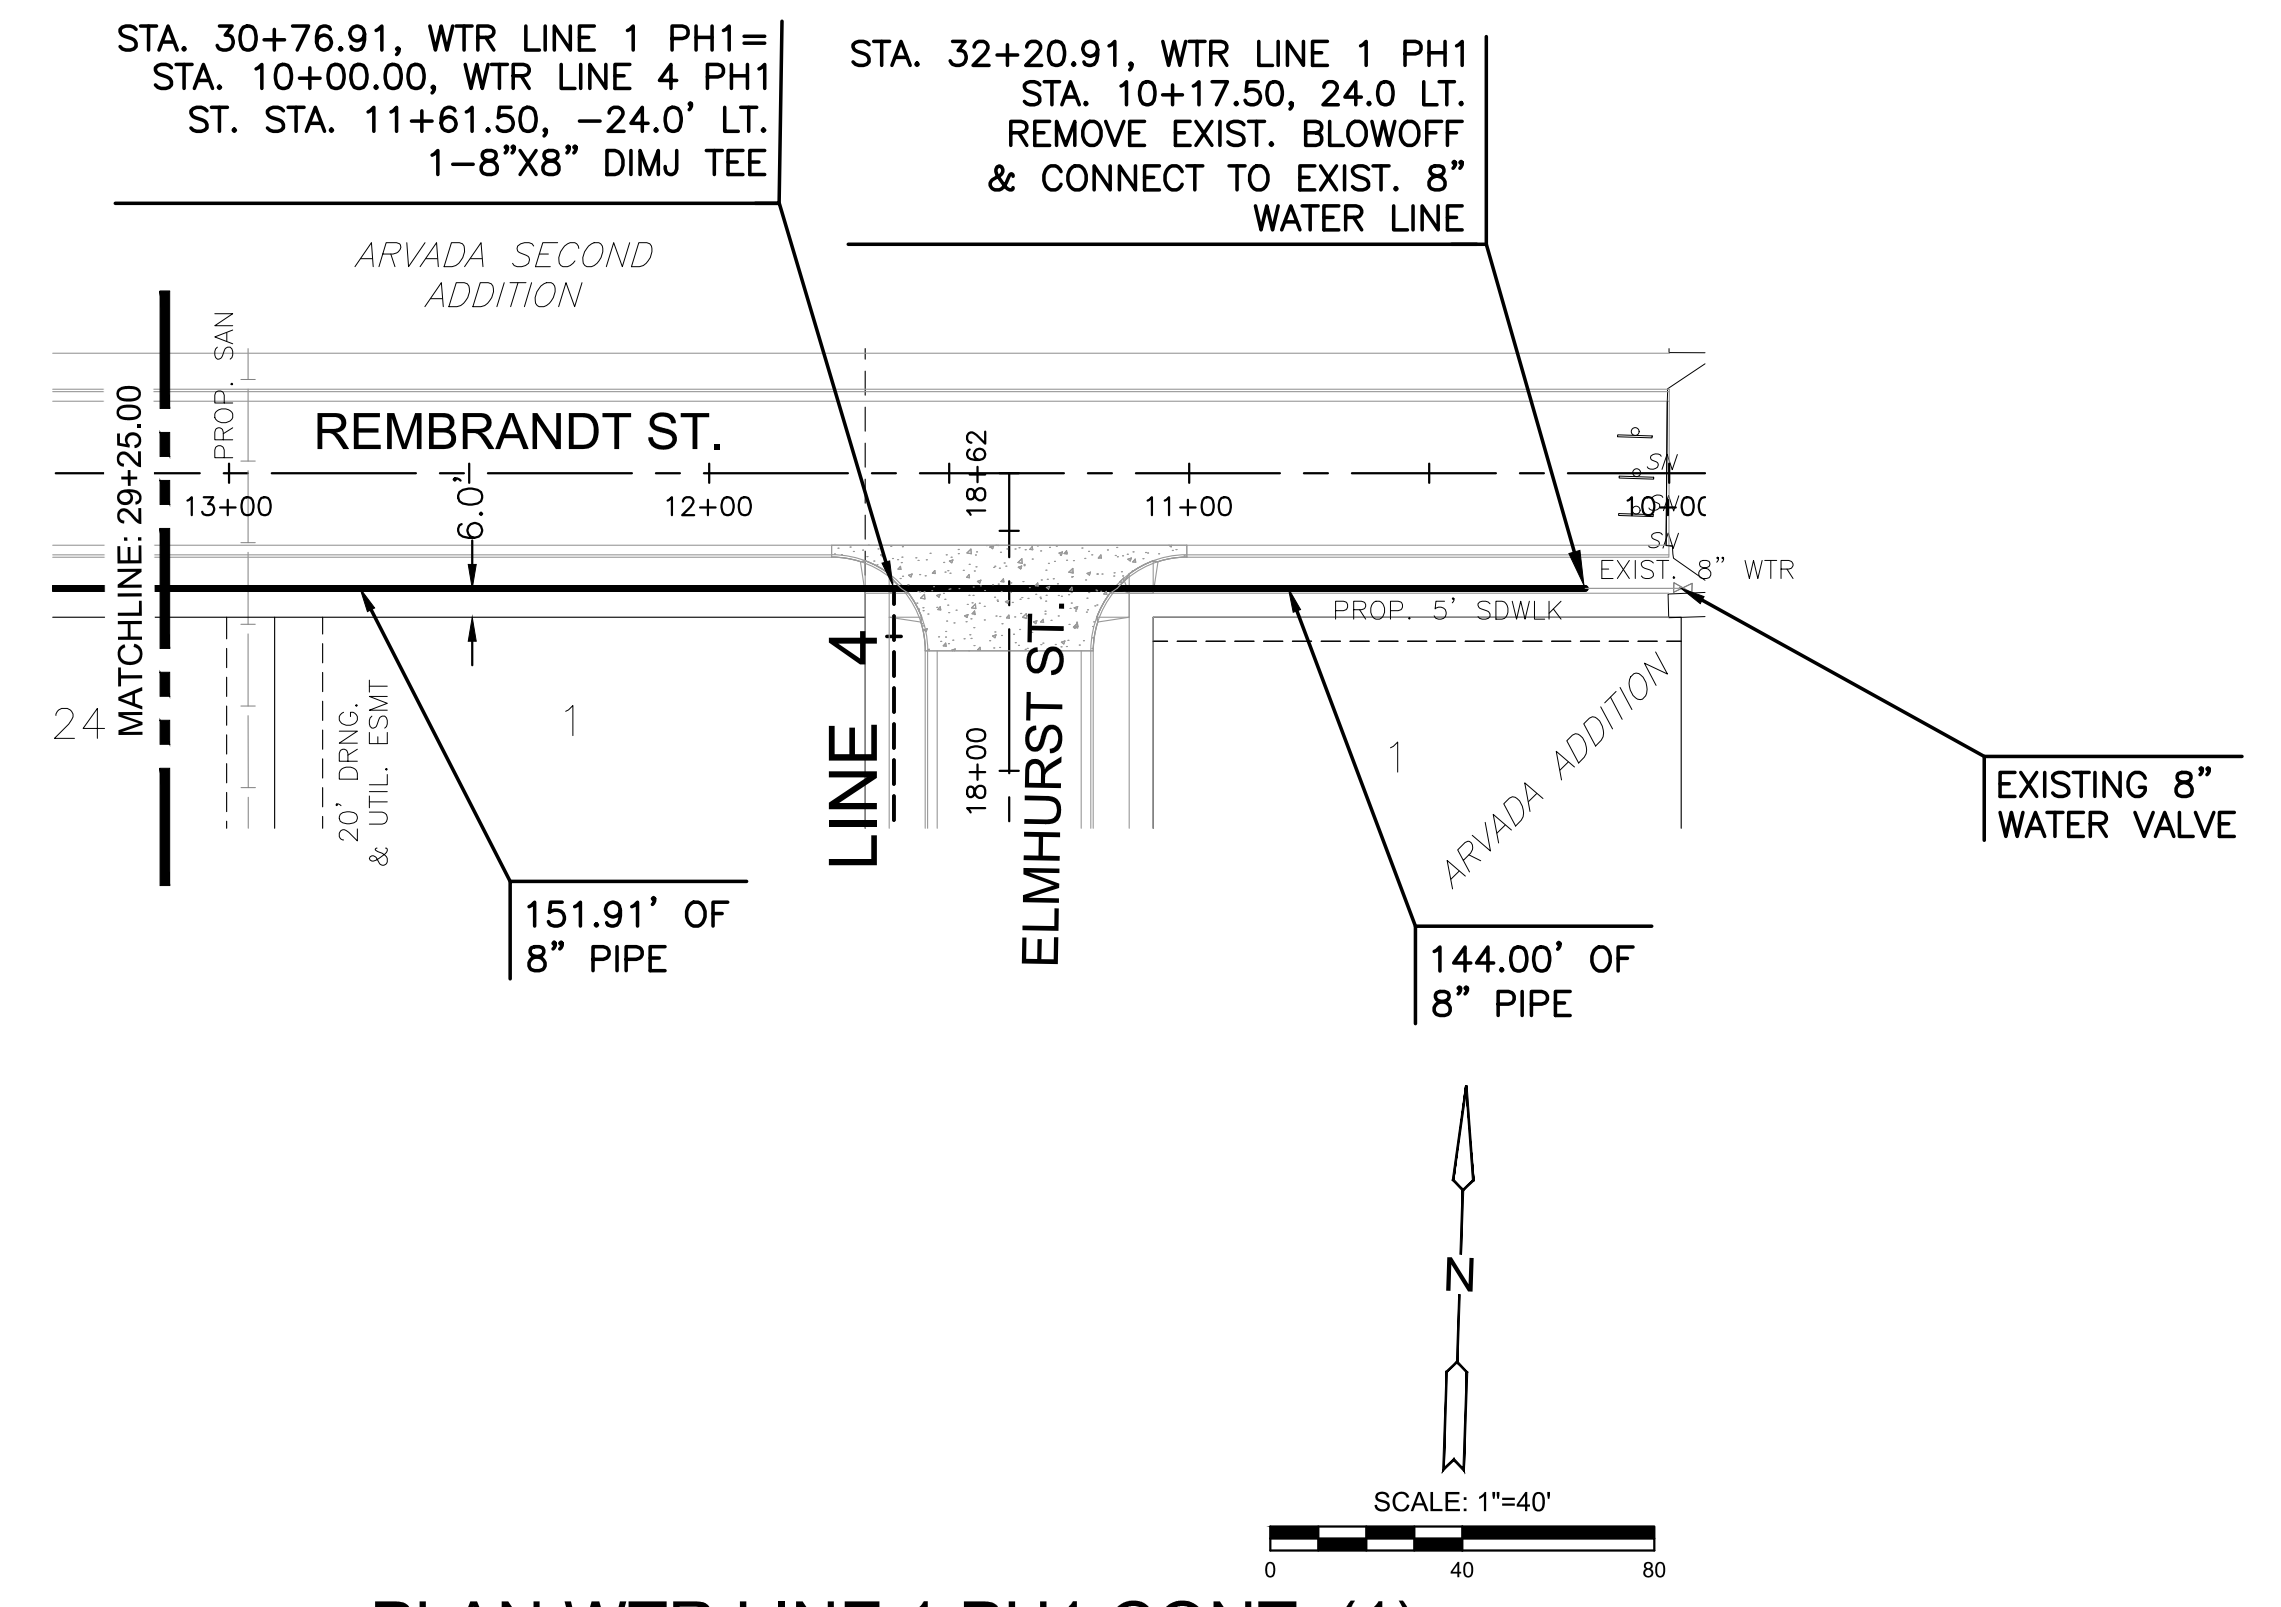



PLOTTED: Tuesday, March 17, 2026 @ 04:51PM

J:\PROJECTS\2025\2501010400\_ARTISTIC BUILDERS\_ARVADA\_2ND ADD\00 CAD\SHOTS\05 CIVIL\WTR250400\_C-203-W01.DWG

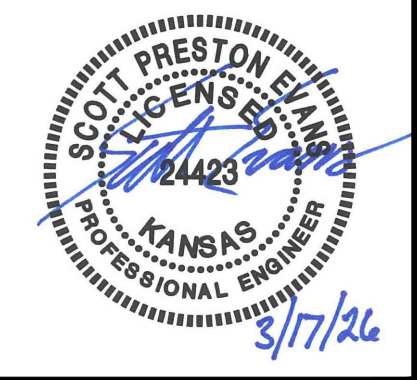

NOTE:  
CONTRACTOR TO VERIFY LOCATION,  
PIPE TYPE, AND ELEVATION OF EXISTING  
WATER LINE PRIOR TO CONSTRUCTION.

PLAN WTR LINE 1 PH1 CONT. (1)  
PROFILE WTR LINE 1 PH1 CONT. (1)

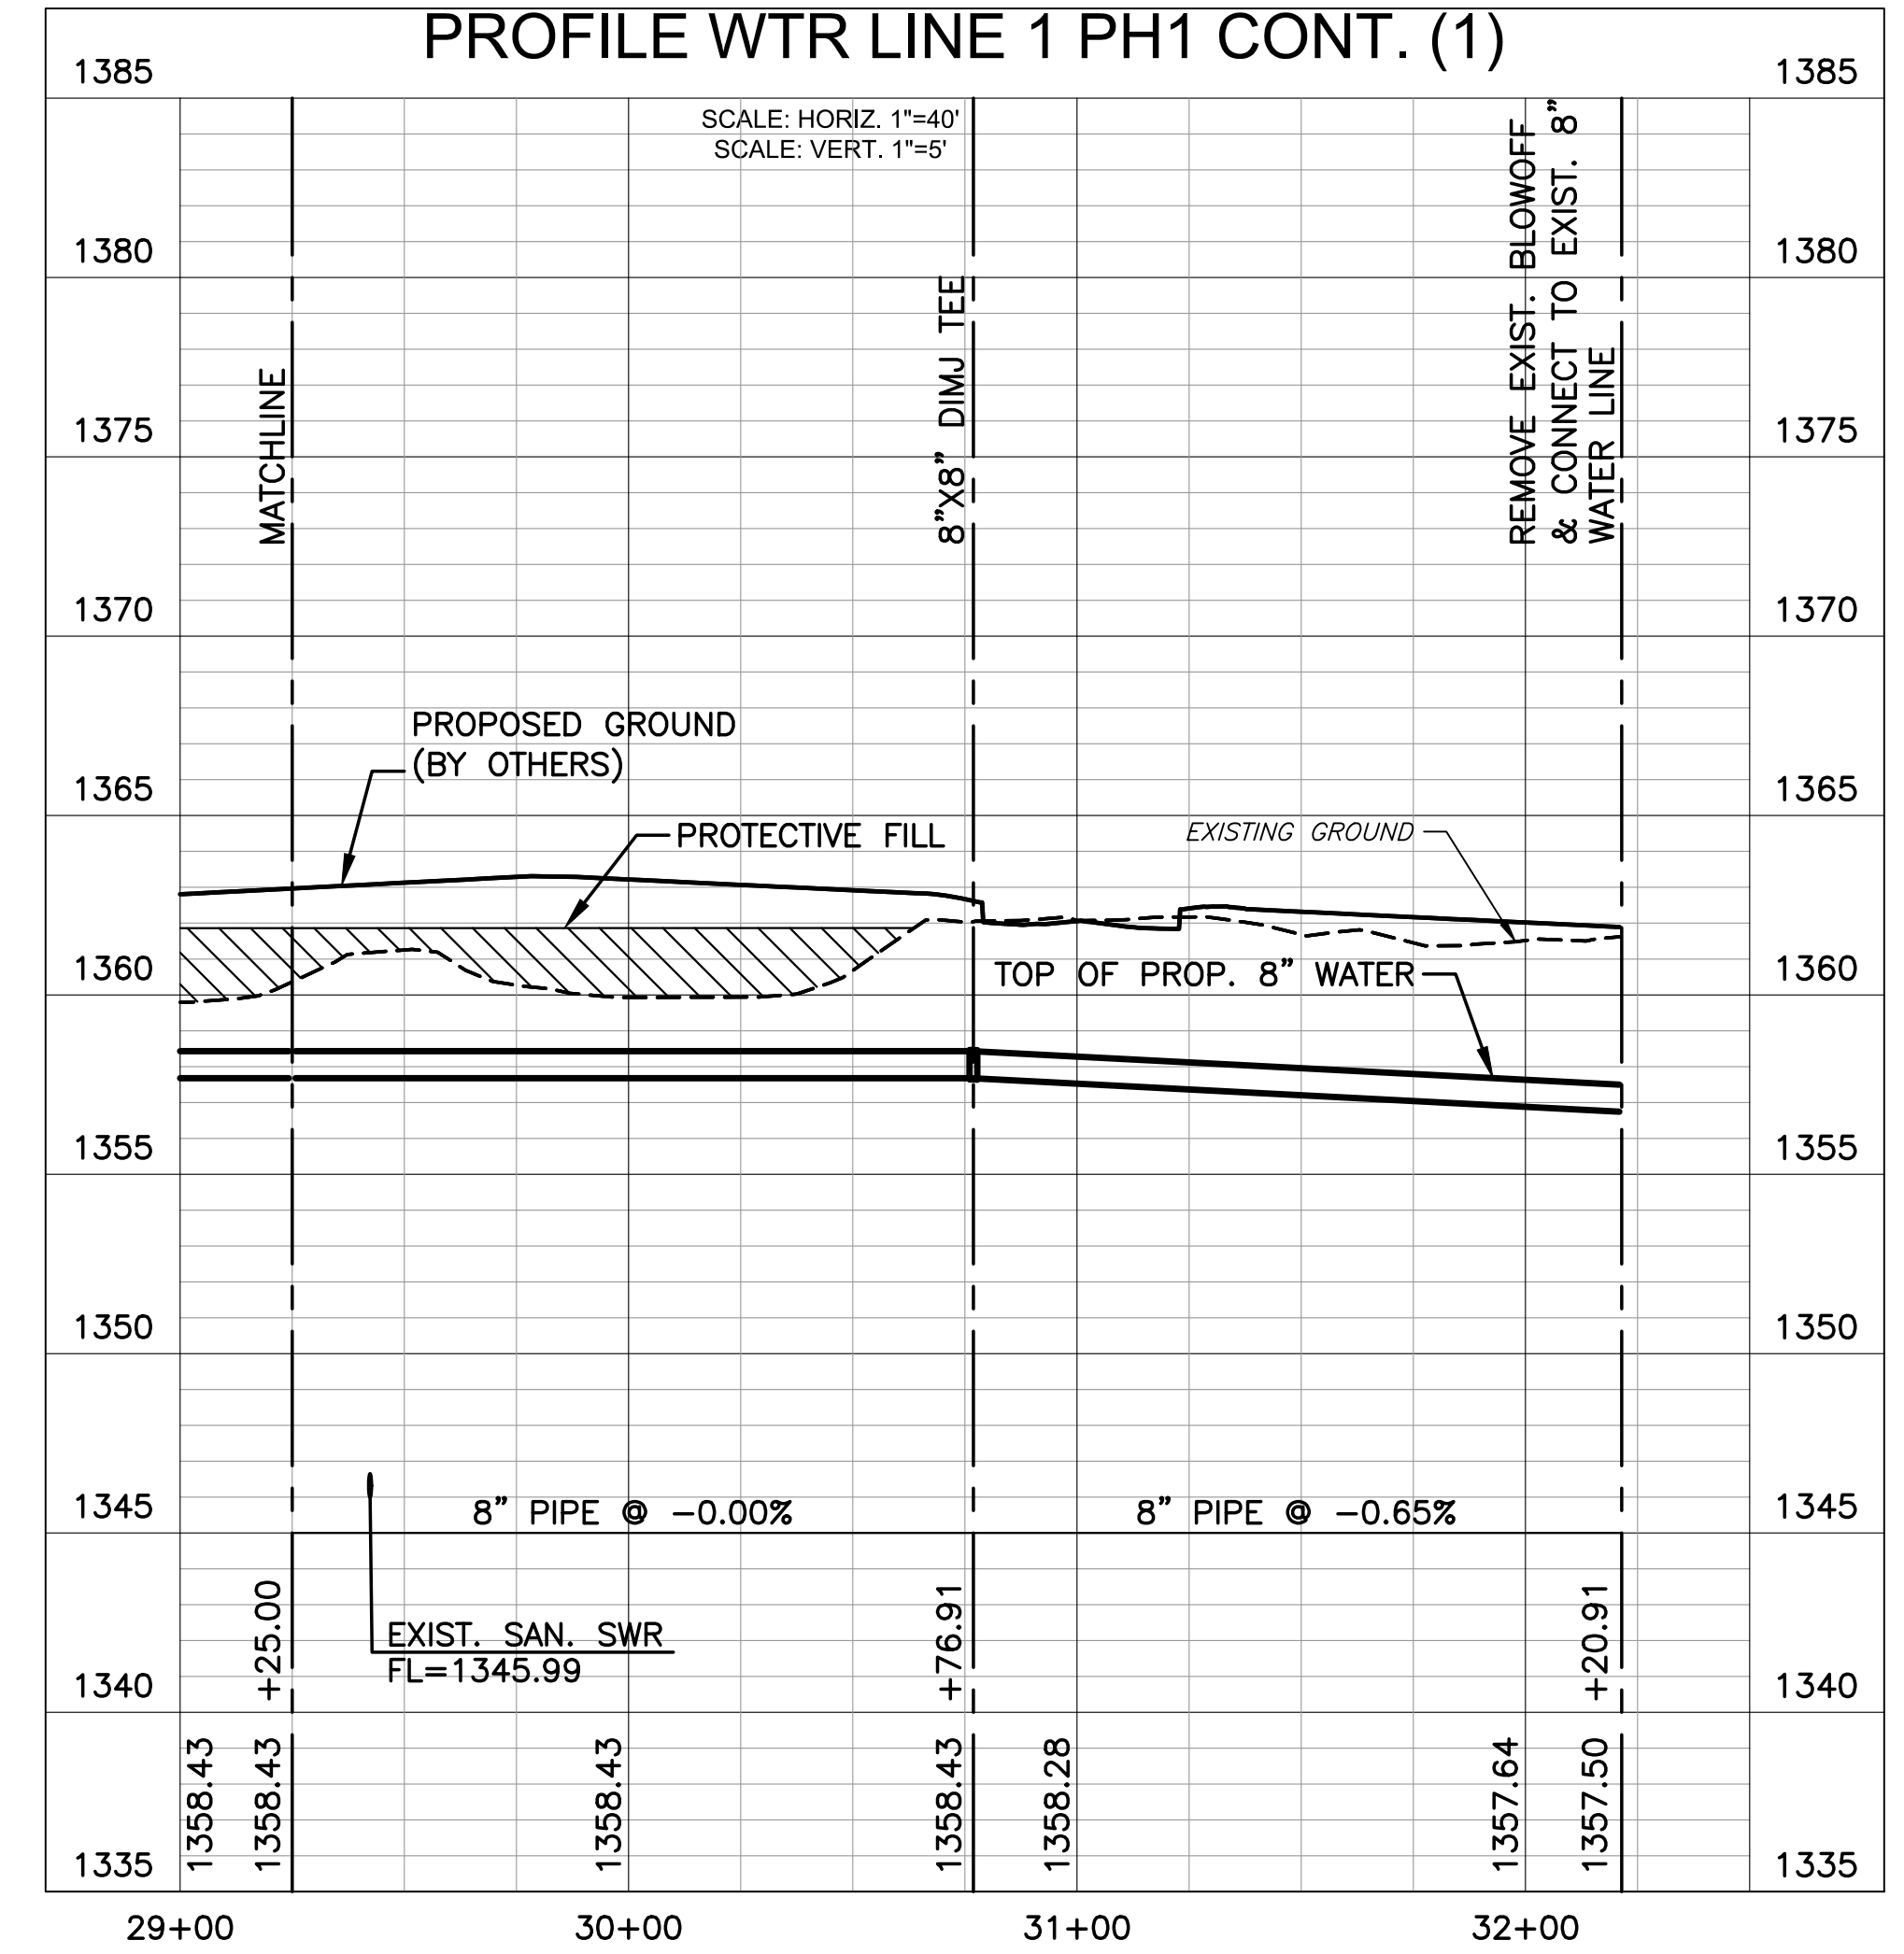

WATER DISTRIBUTION SYSTEM FOR  
**ARVADA SECOND ADDITION**  
 PHASE 1

WATER LINE 1 CONT. (1)		
PROJECT NO. 448-2026-001085		
SCALE VERT: 1"=5' HORIZ: 1"=40'		
DRAWN	DESIGNED	CHECKED
RMH	DFL	SPE
NO.	REVISION	DATE
0	ISSUED FOR CONSTRUCTION	03/17/26
SHEET NO. C-203-W01		
4 OF 22		

©2026 MKEC ENGINEERING, INC. ALL RIGHTS RESERVED WWW.MKEC.COM THESE DRAWINGS AND THEIR CONTENTS, INCLUDING, BUT NOT LIMITED TO, ALL CONCEPTS, DESIGNS, & DETAILS ARE THE EXCLUSIVE PROPERTY OF MKEC ENGINEERING, INC. (MKEC), AND MAY NOT BE USED OR REPRODUCED IN ANY WAY WITHOUT THE EXPRESS CONSENT OF MKEC.