

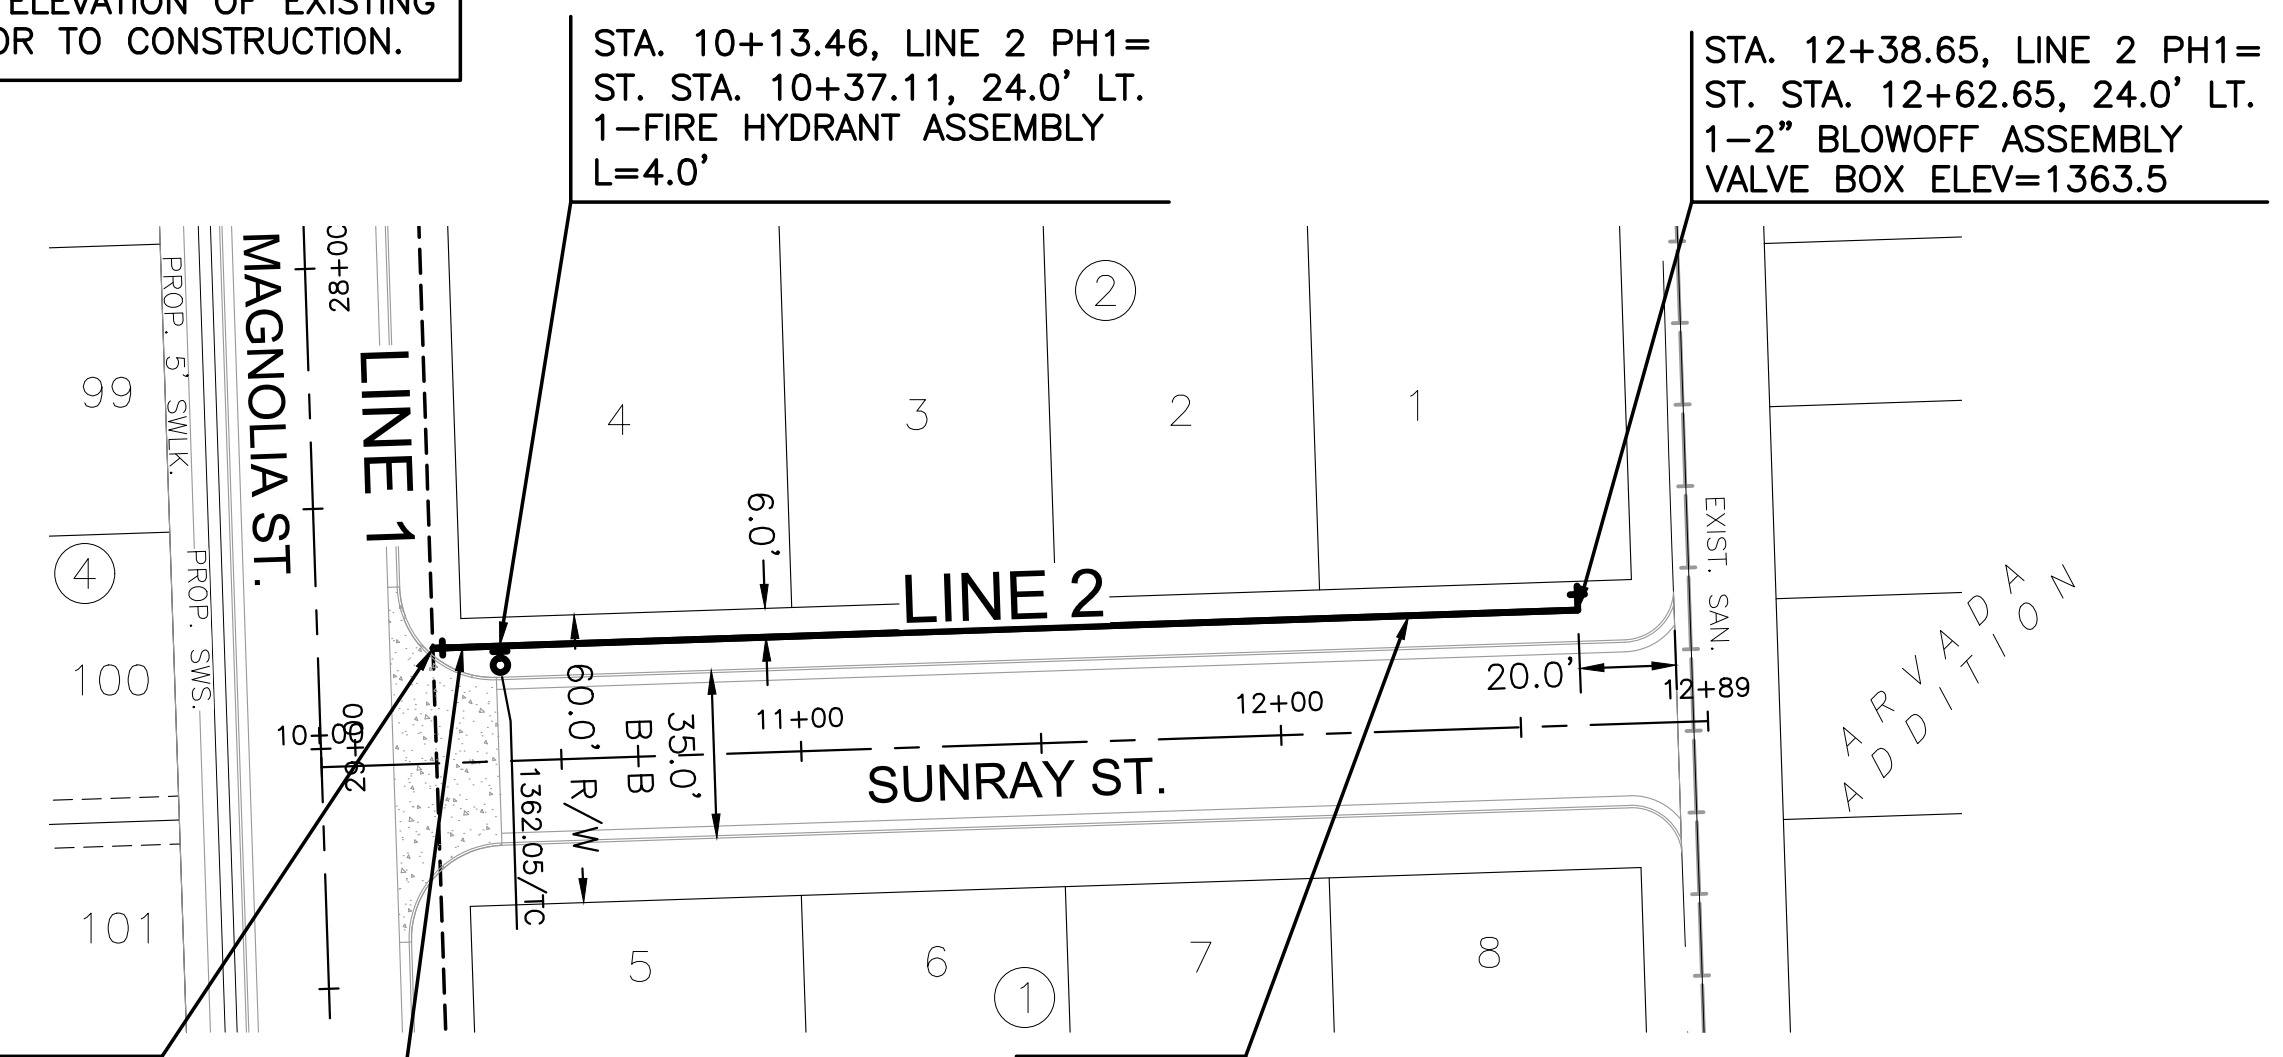
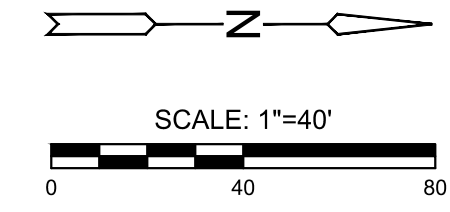


J:\PROJECTS\2025\25010\2025\25010\ARTISTIC BUILDERS - ARVADA 2ND ADDITION CAD\SHS\TS\05 CIVIL\WTR\250400_C-204-W01.DWG
 ©2025 MKEC ENGINEERING, INC. ALL RIGHTS RESERVED WWW.MKEC.COM THESE DRAWINGS AND THEIR CONTENTS, INCLUDING, BUT NOT LIMITED TO, ALL CONCEPTS, DESIGNS, & DETAILS ARE THE EXCLUSIVE PROPERTY OF MKEC ENGINEERING, INC. (MKEC), AND MAY NOT BE USED OR REPRODUCED IN ANY WAY WITHOUT THE EXPRESS CONSENT OF MKEC.



NOTE:
CONTRACTOR TO VERIFY LOCATION,
PIPE TYPE, AND ELEVATION OF EXISTING
WATER LINE PRIOR TO CONSTRUCTION.

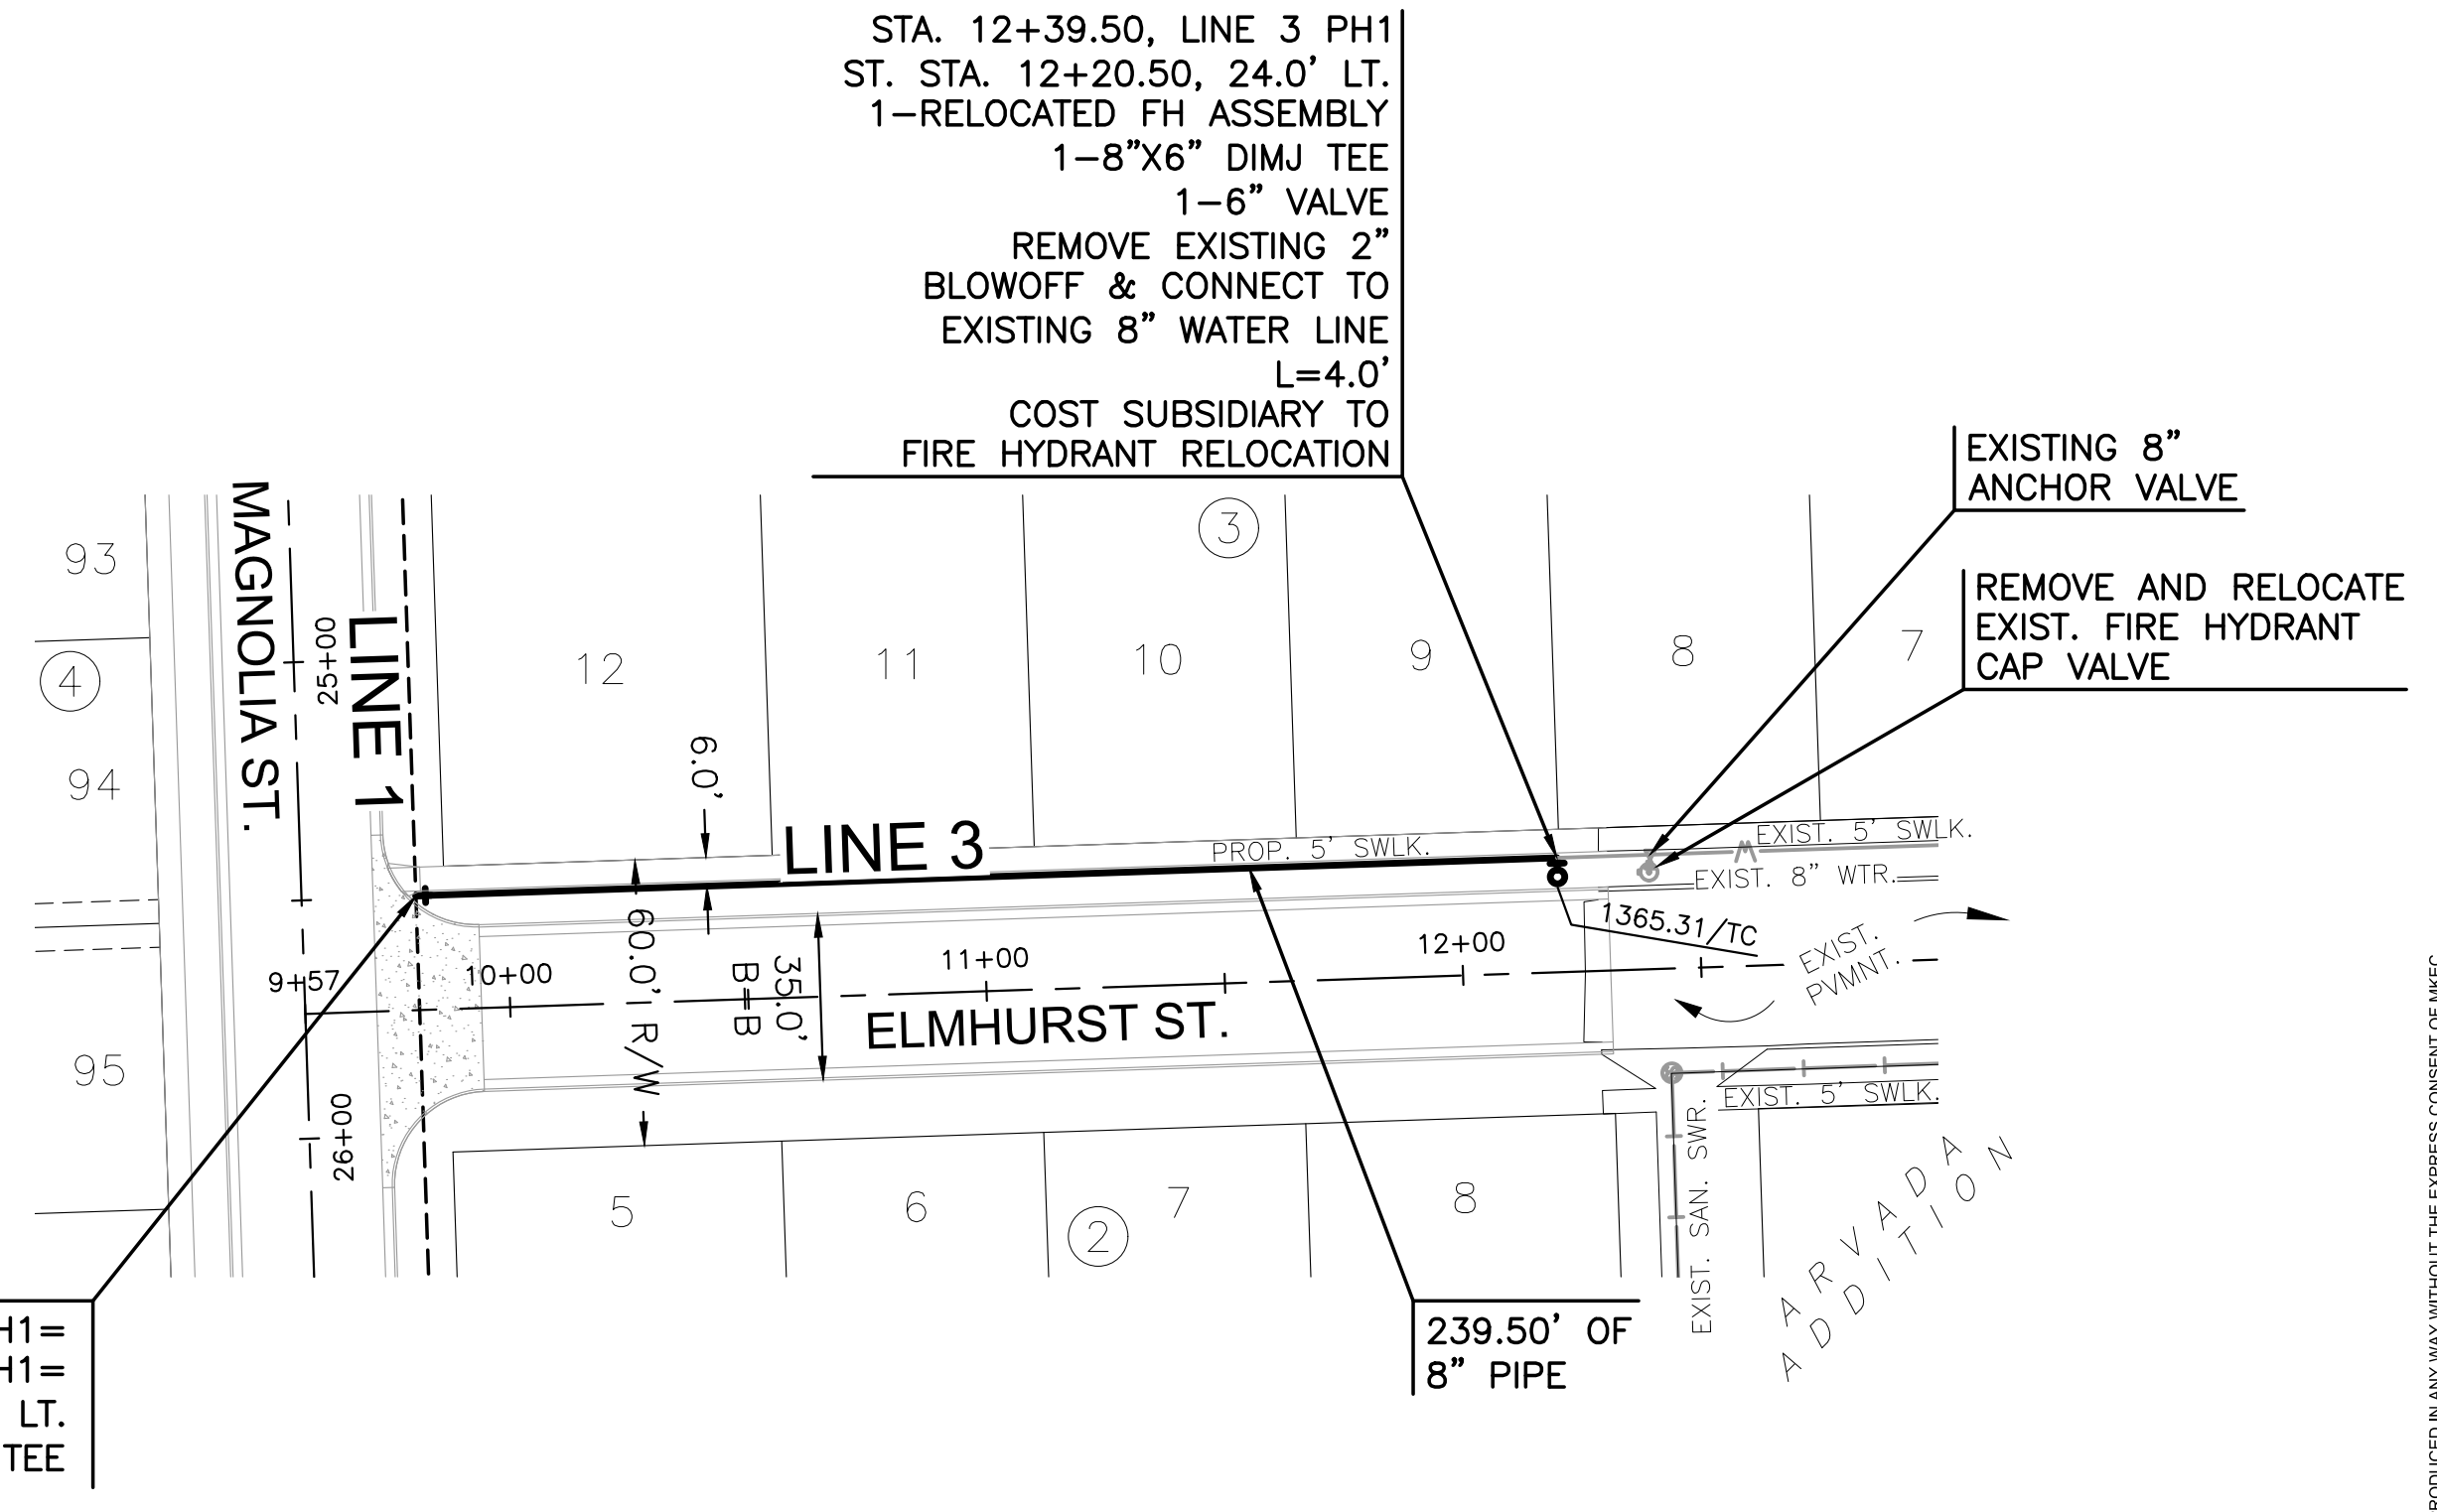

PLAN WTR LINE 2 PH1
PROFILE WTR LINE 2 PH1

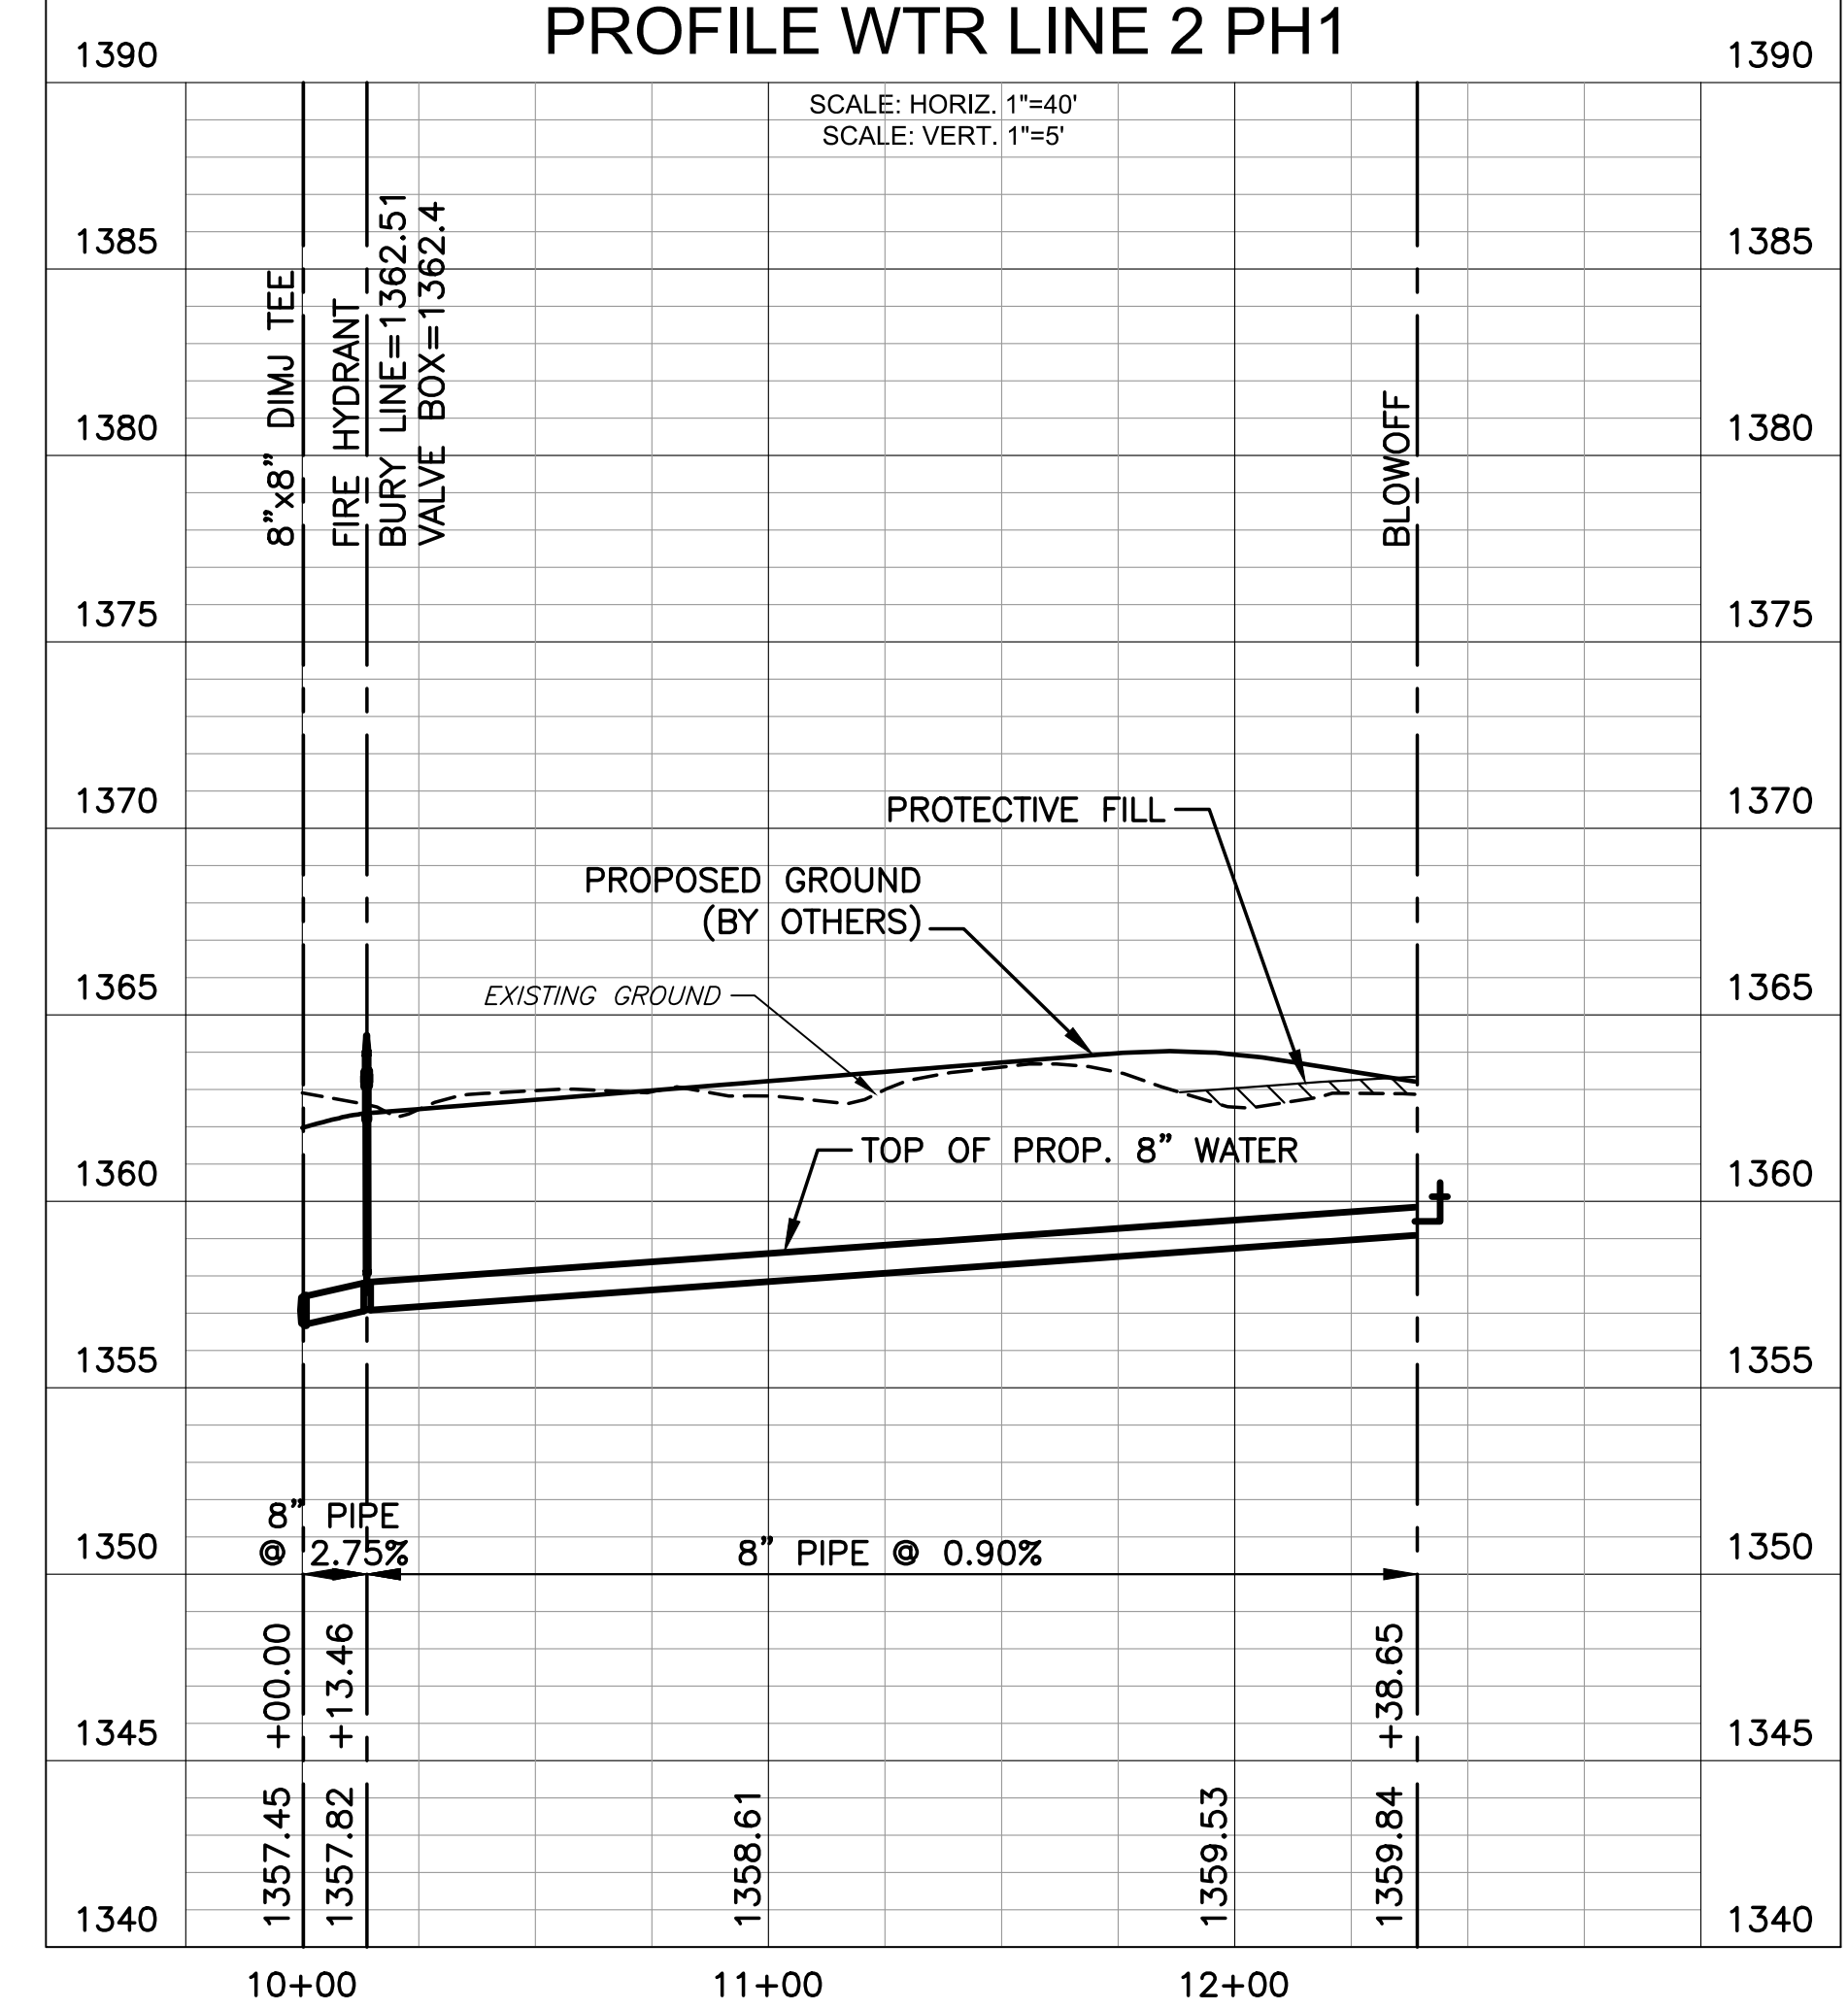

PLAN WTR LINE 3 PH1
PROFILE WTR LINE 3 PH1

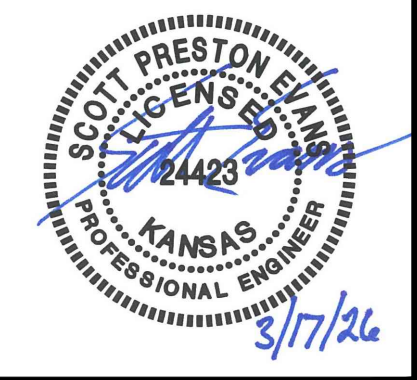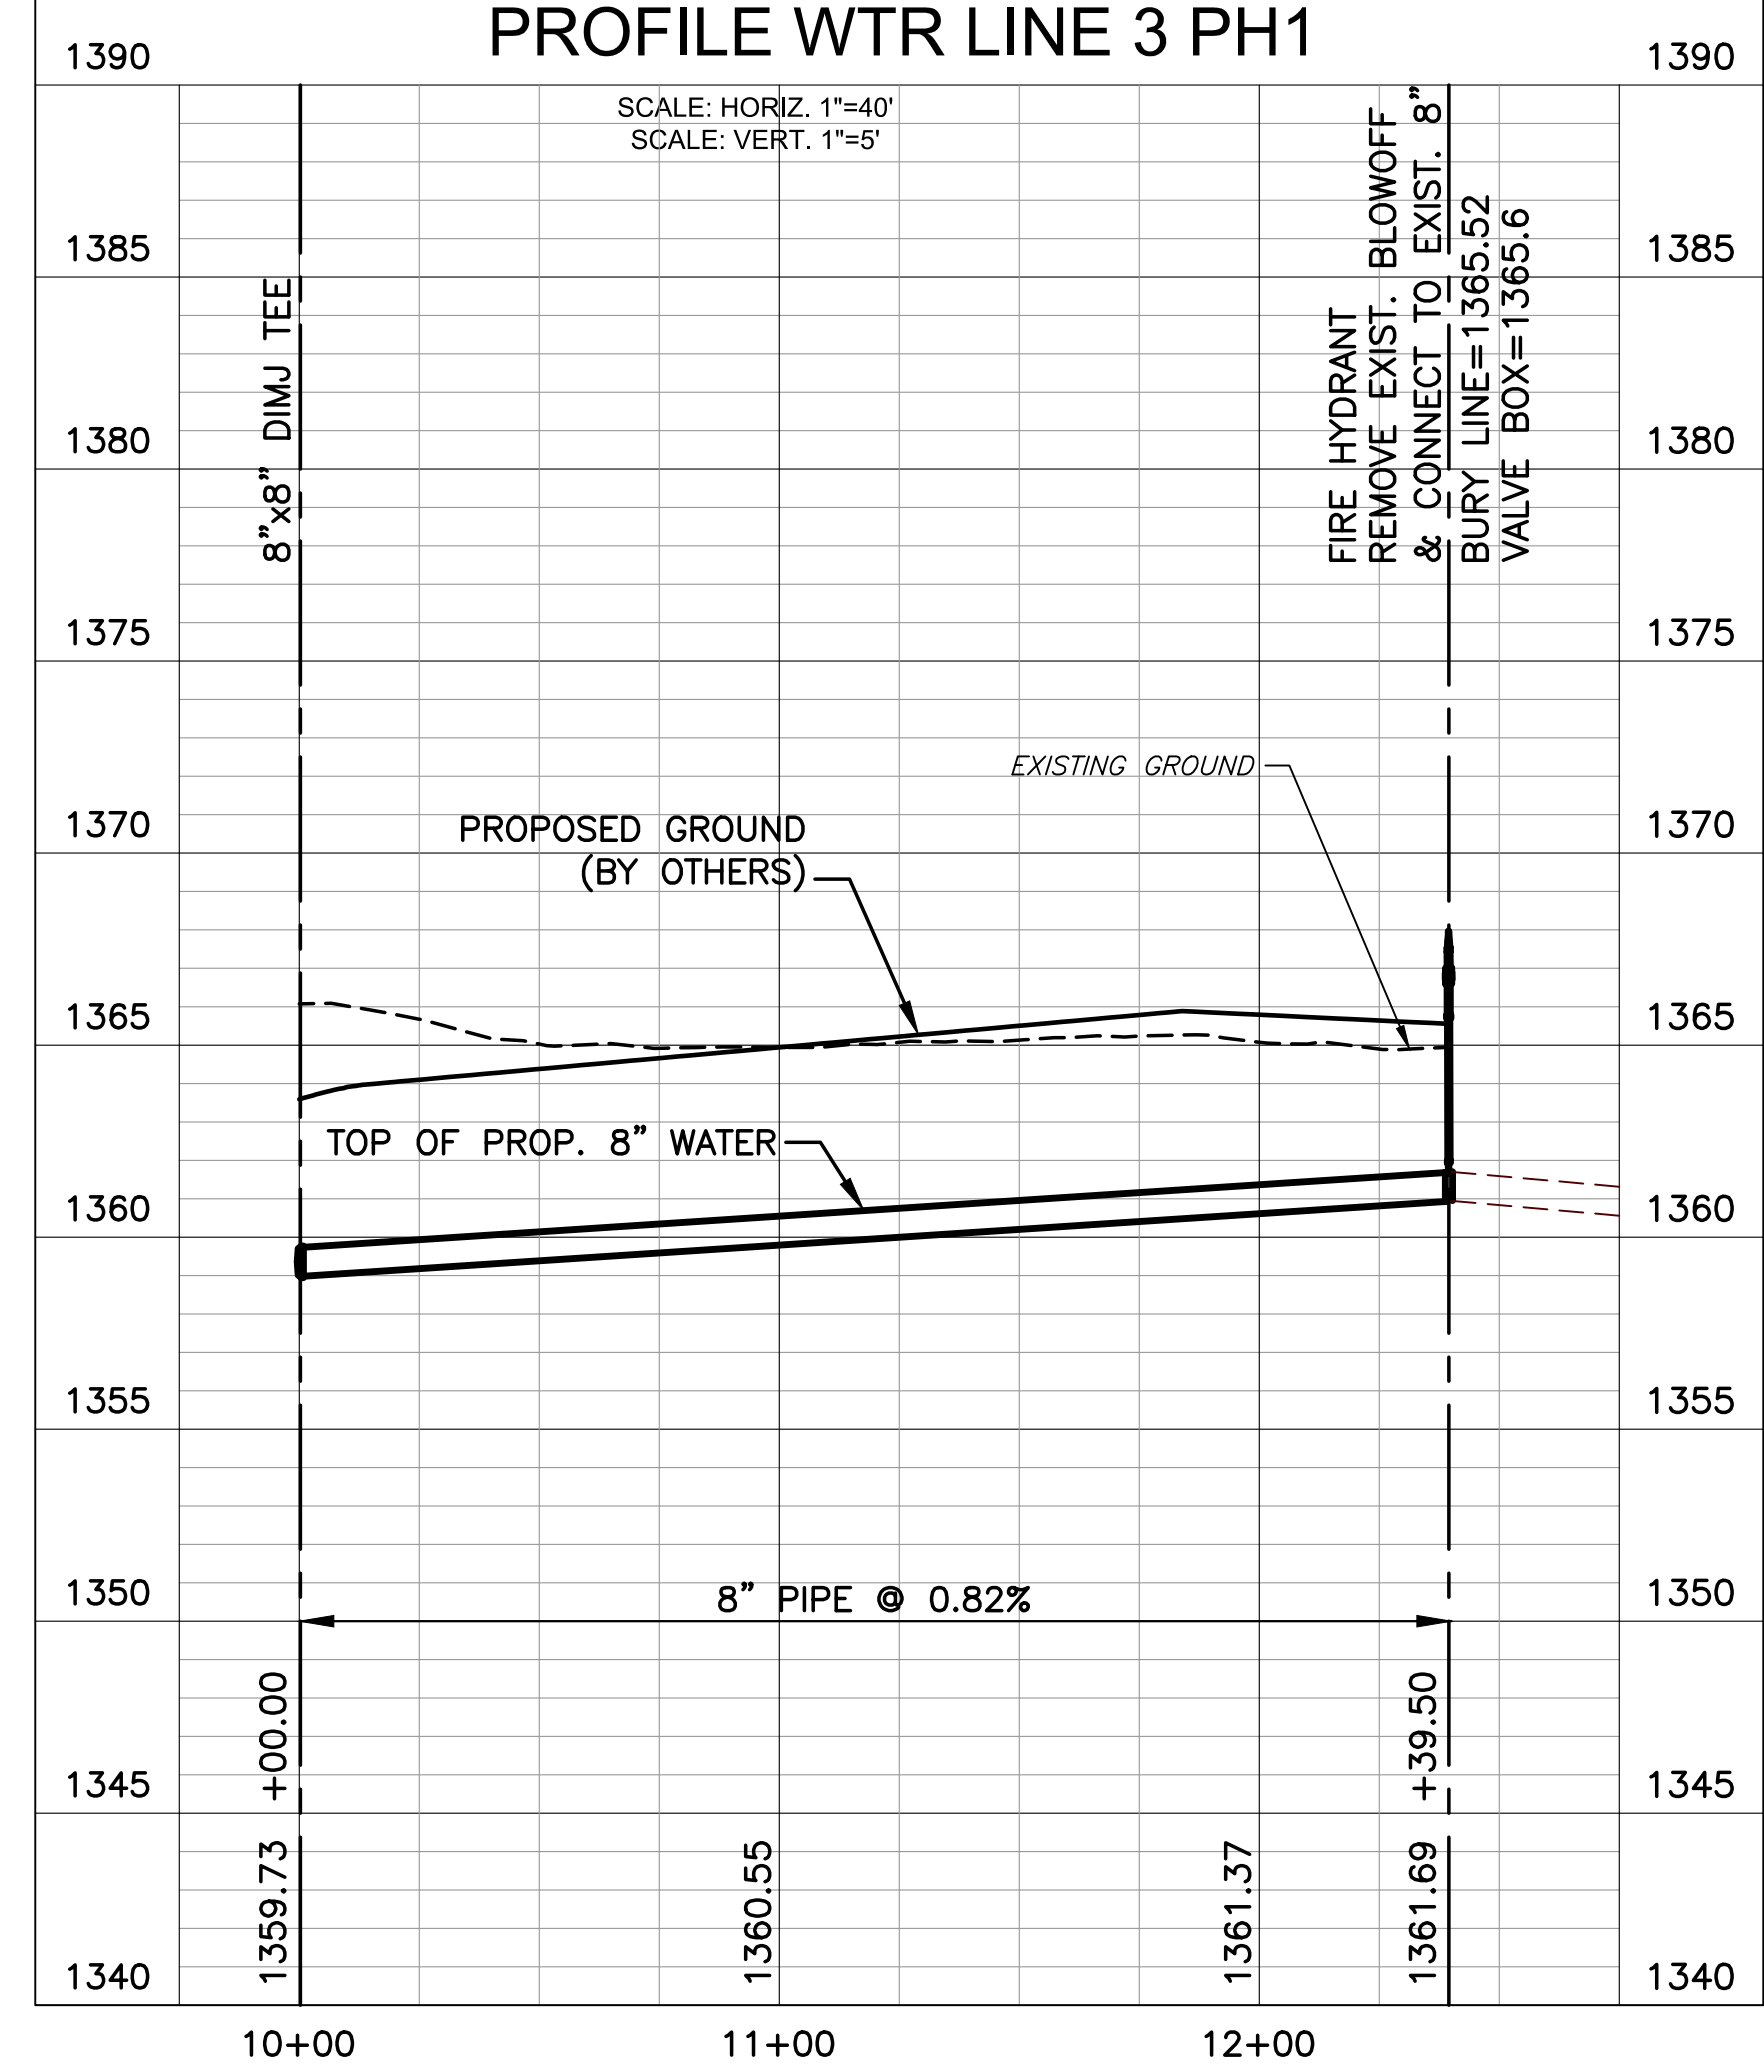

WATER DISTRIBUTION SYSTEM FOR
ARVADA SECOND ADDITION
 PHASE 1

WATER LINE 2 & 3		
PROJECT NO.	448-2026-001085	
SCALE	VERT: 1"=5' HORIZ: 1"=40'	
DRAWN	DESIGNED	CHECKED
BWS	DFL	SPE
ISSUED FOR CONSTRUCTION	03/17/25	
NO.	REVISION	DATE
SHEET NO. C-204-W01		
5 OF 22		