

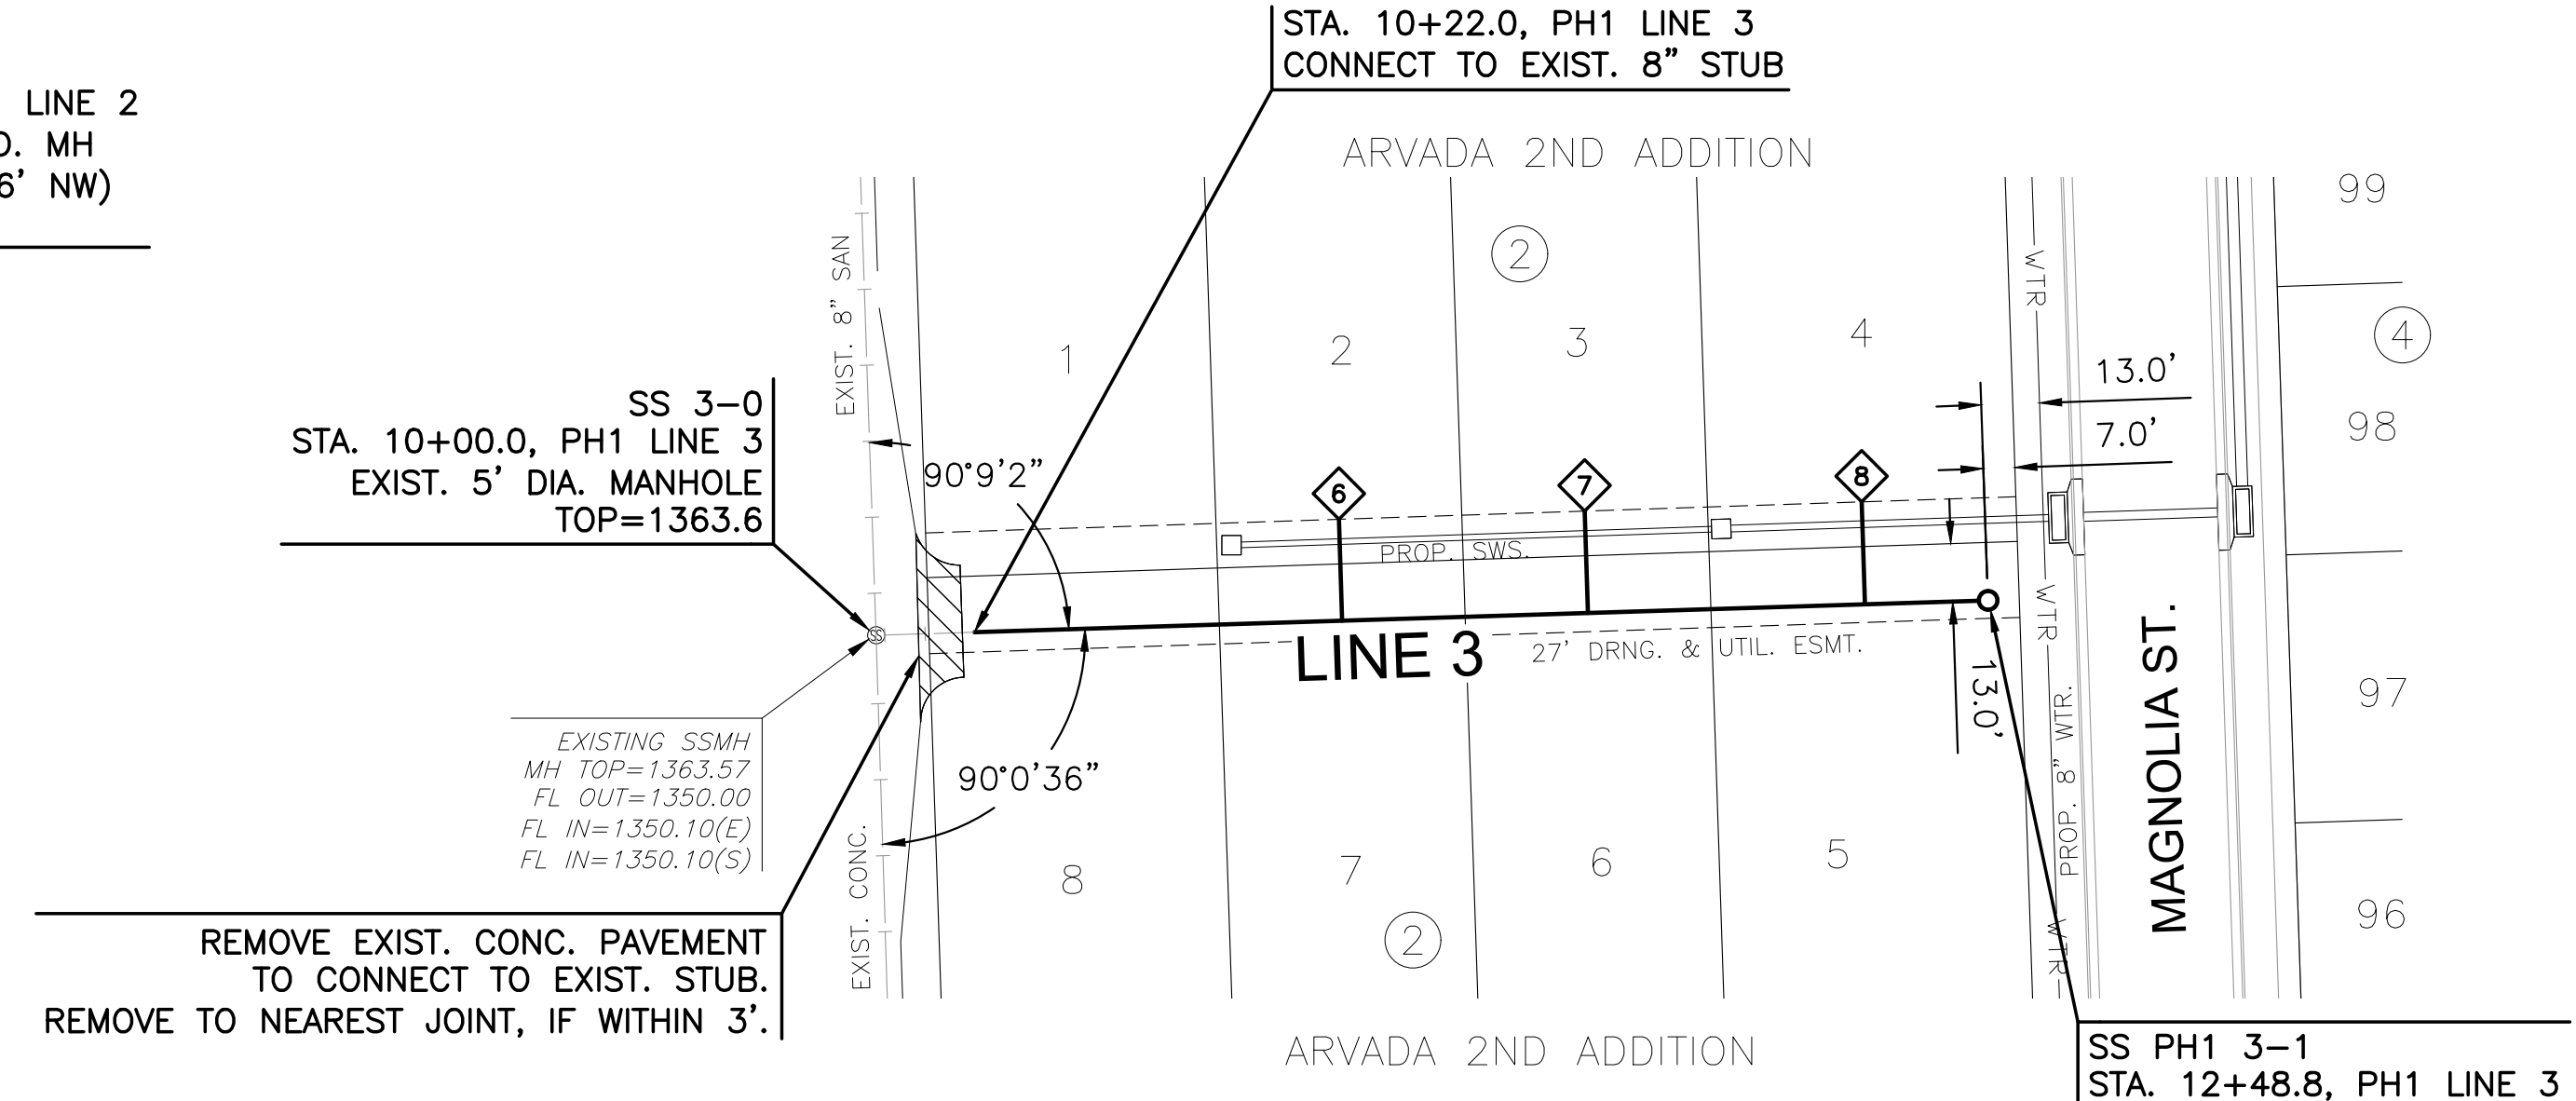
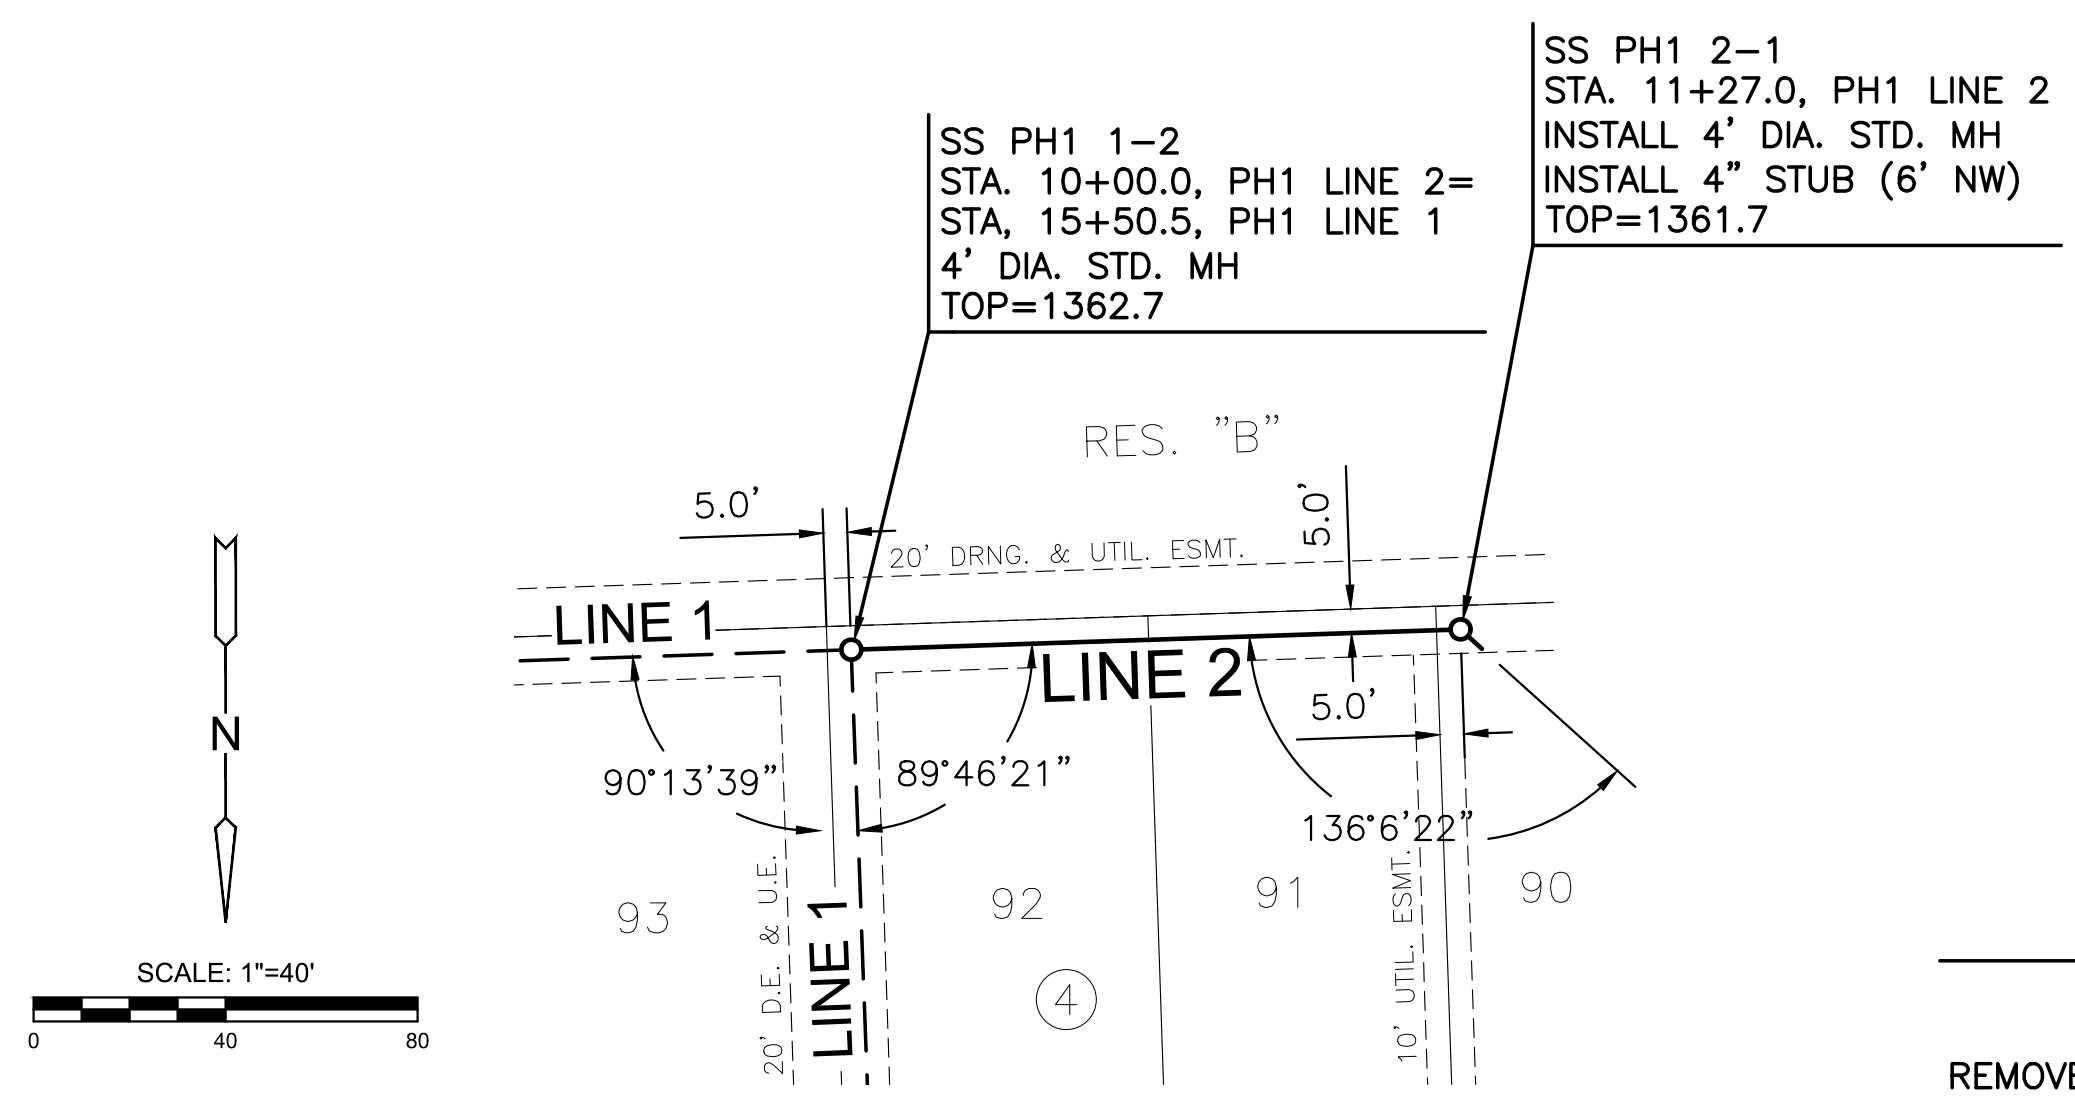
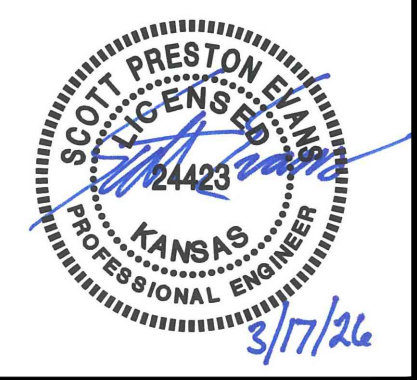


PLOTTED: Tuesday, March 17, 2026 @ 04:58PM

J:\PROJECTS\2025\25010\ARVADA_2ND_ADDITION\CAD\SHOTS\05_CIVIL\SAN\250400_C-203-S01.DWG

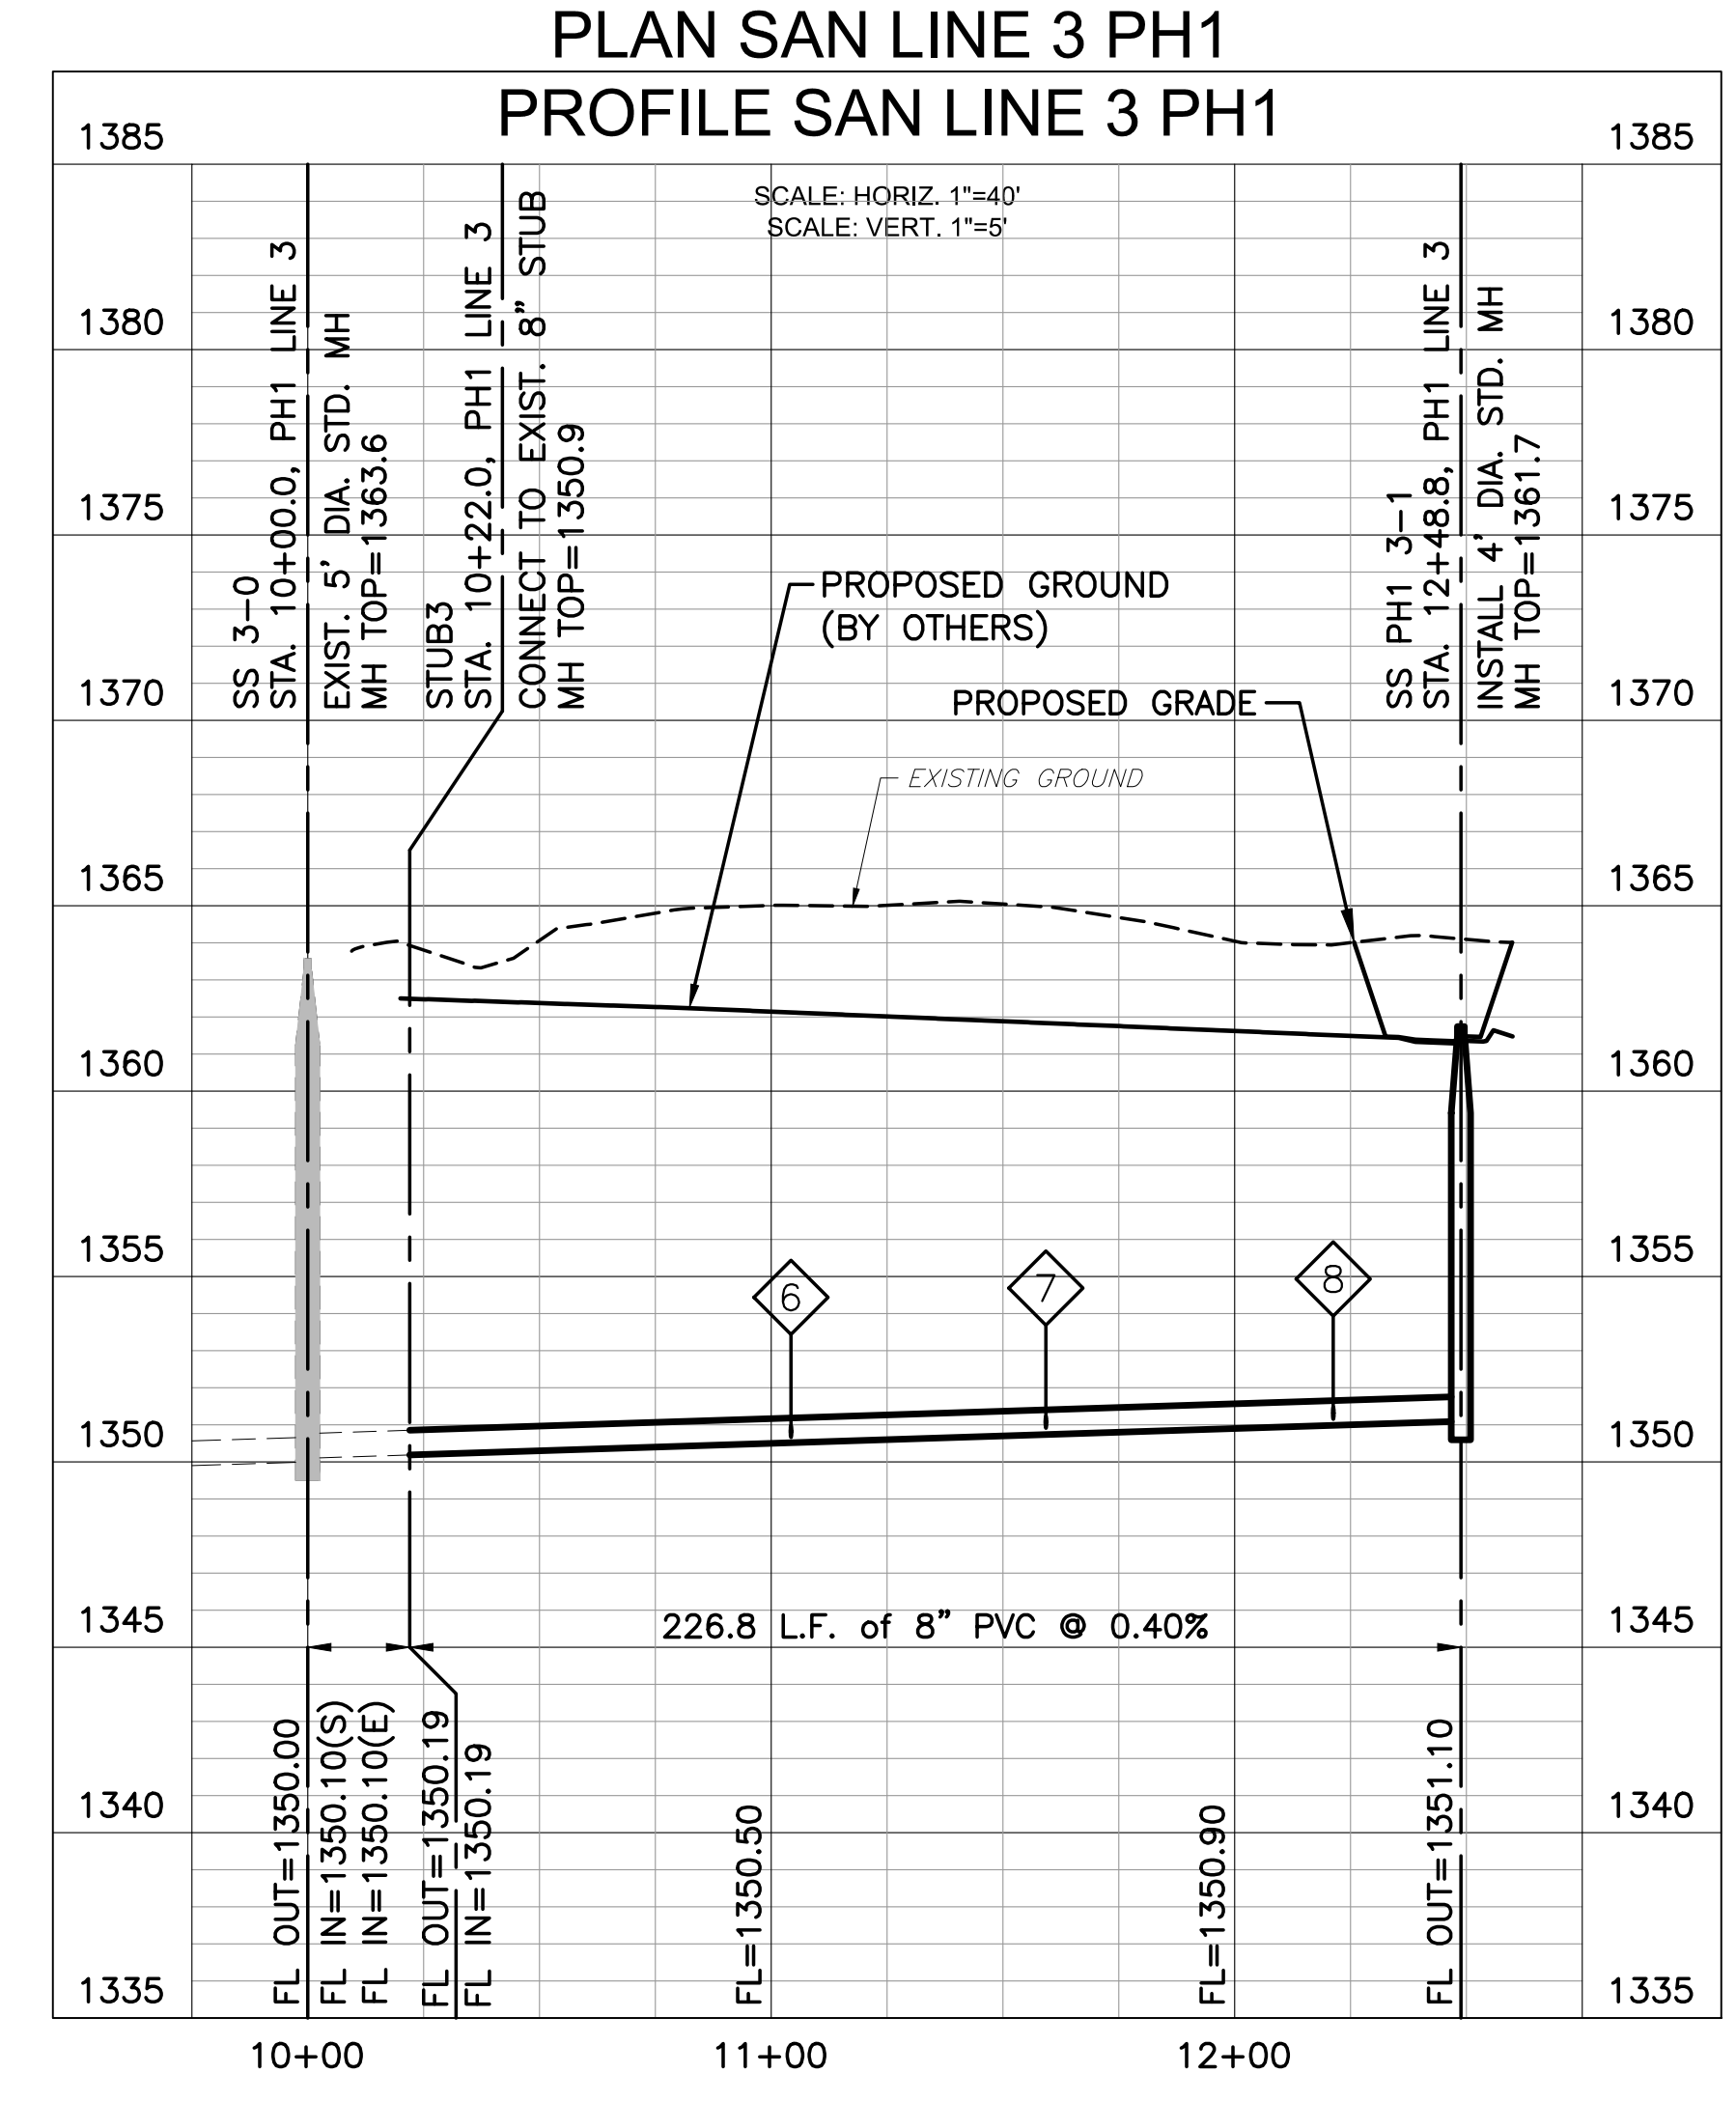

NOTE:
CONTRACTOR TO VERIFY THE
DEPTH AND LOCATION OF EXISTING
UTILITIES PRIOR TO CONSTRUCTION.

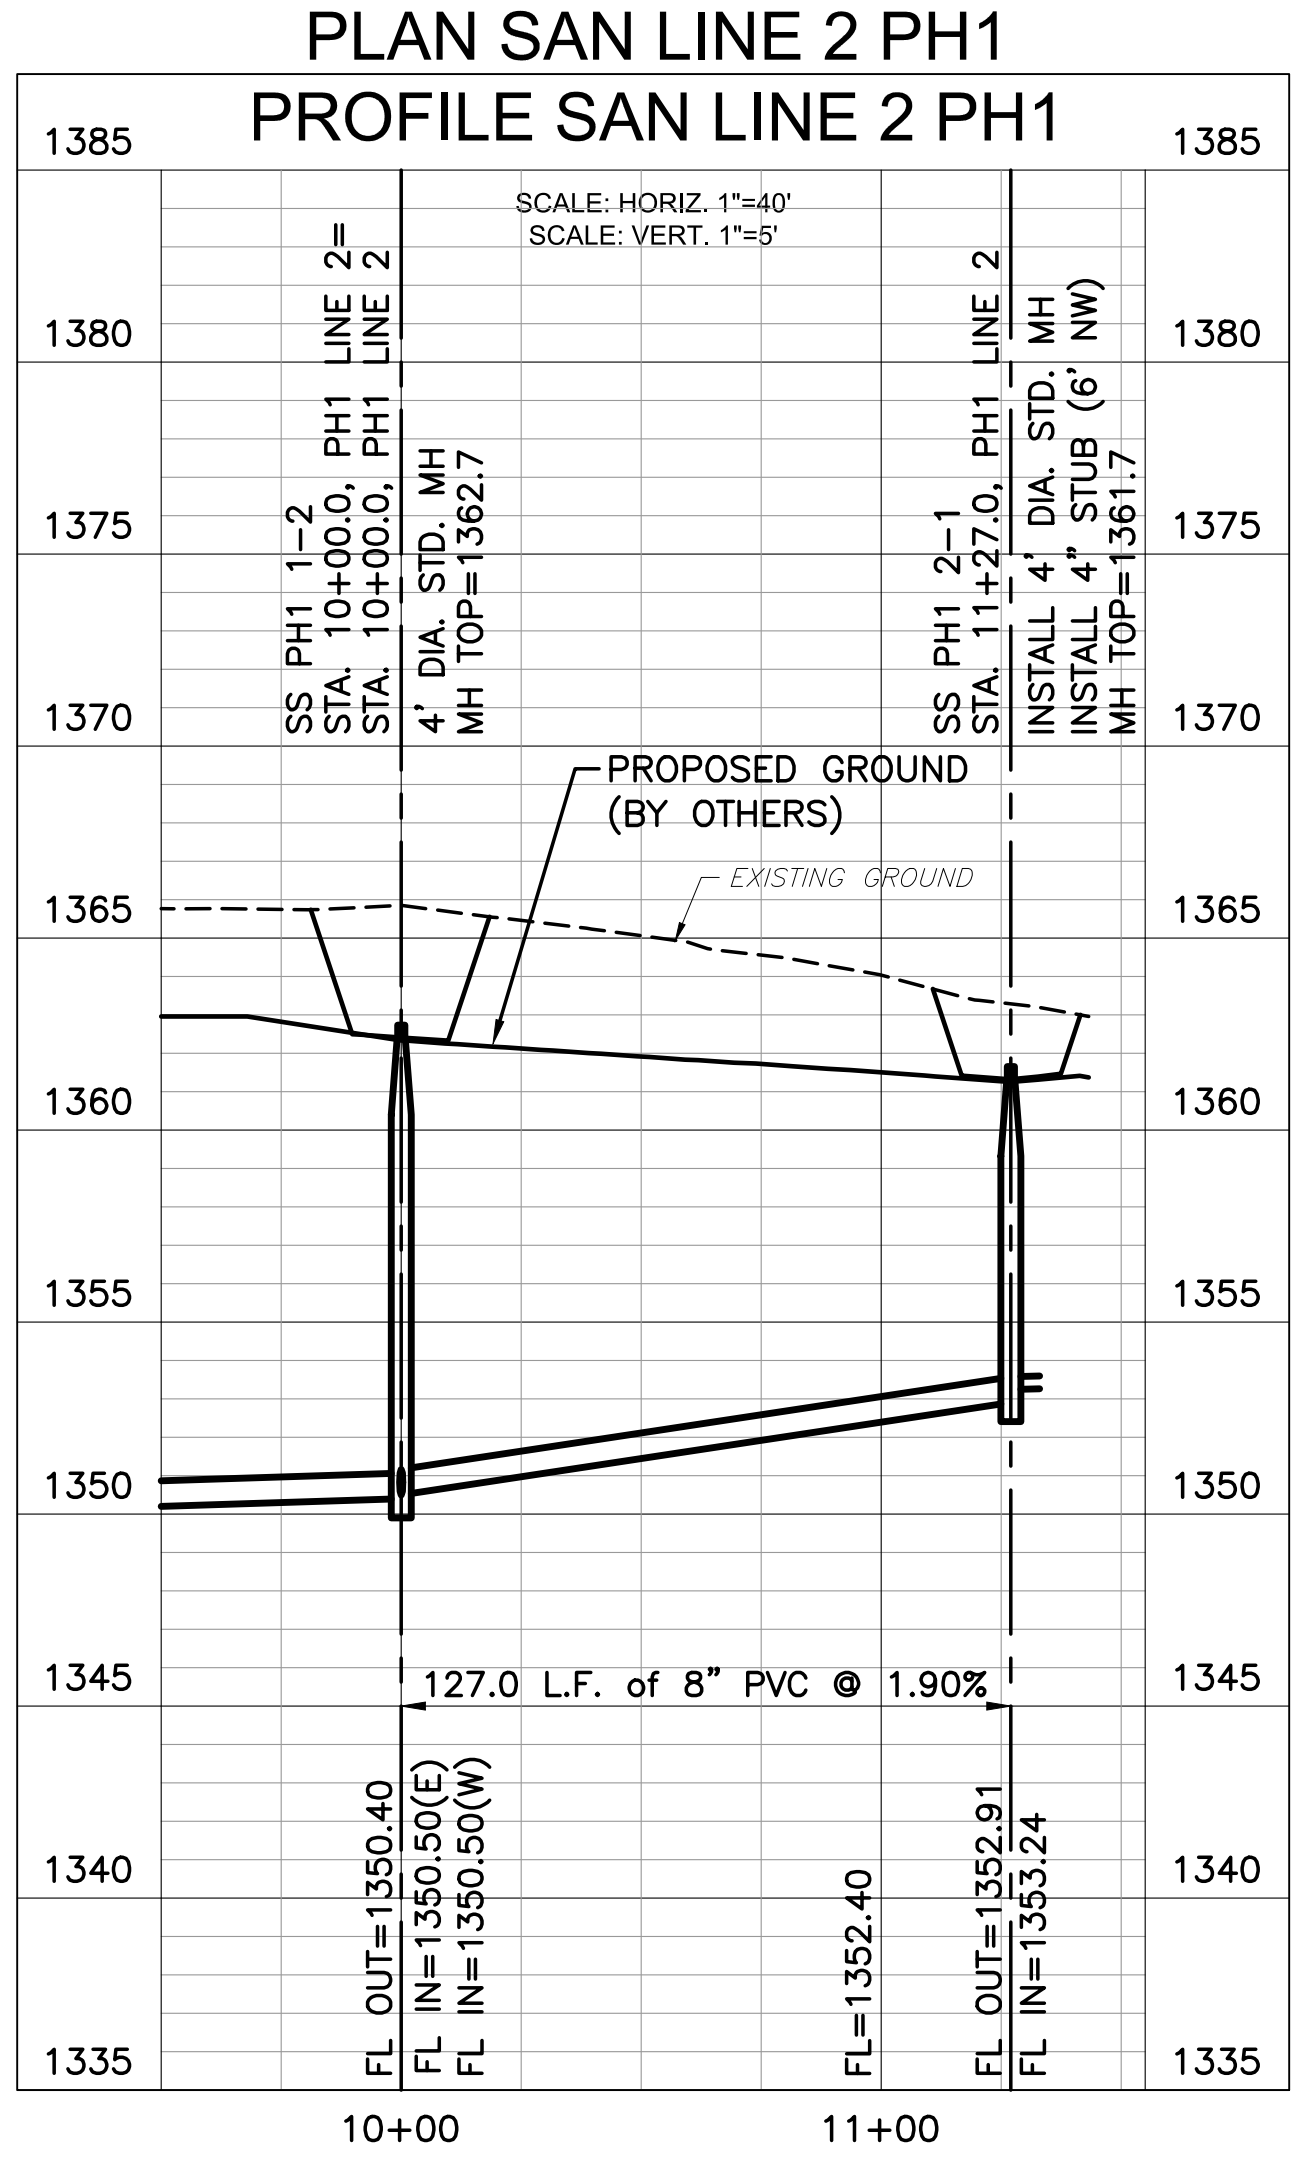

SANITARY SEWER PHASE 1

ARVADA SECOND ADDITION

MAIZE, KANSAS

SAN LINES 2 - 3

PROJECT NO.	468-2026-001086	
SCALE	VERT: 1"=5'	HORZI: 1"=40'
DRAWN	DESIGNED	CHECKED
JWC	DFL	SPE
NO.	REVISION	DATE
0	ISSUED FOR CONSTRUCTION	03/17/26

SHEET NO. C-203-S01
04 OF 21

©2026 MKEC ENGINEERING, INC. ALL RIGHTS RESERVED. WWW.MKEC.COM. THESE DRAWINGS AND THEIR CONTENTS, INCLUDING, BUT NOT LIMITED TO, ALL CONCEPTS, DESIGNS, & DETAILS ARE THE EXCLUSIVE PROPERTY OF MKEC ENGINEERING, INC. (MKEC), AND MAY NOT BE USED OR REPRODUCED IN ANY WAY WITHOUT THE EXPRESS CONSENT OF MKEC.