
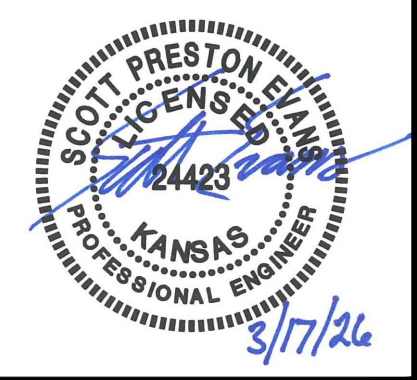


PLAN SAN LINE 4 PH1  
PROFILE SAN LINE 4 PH1

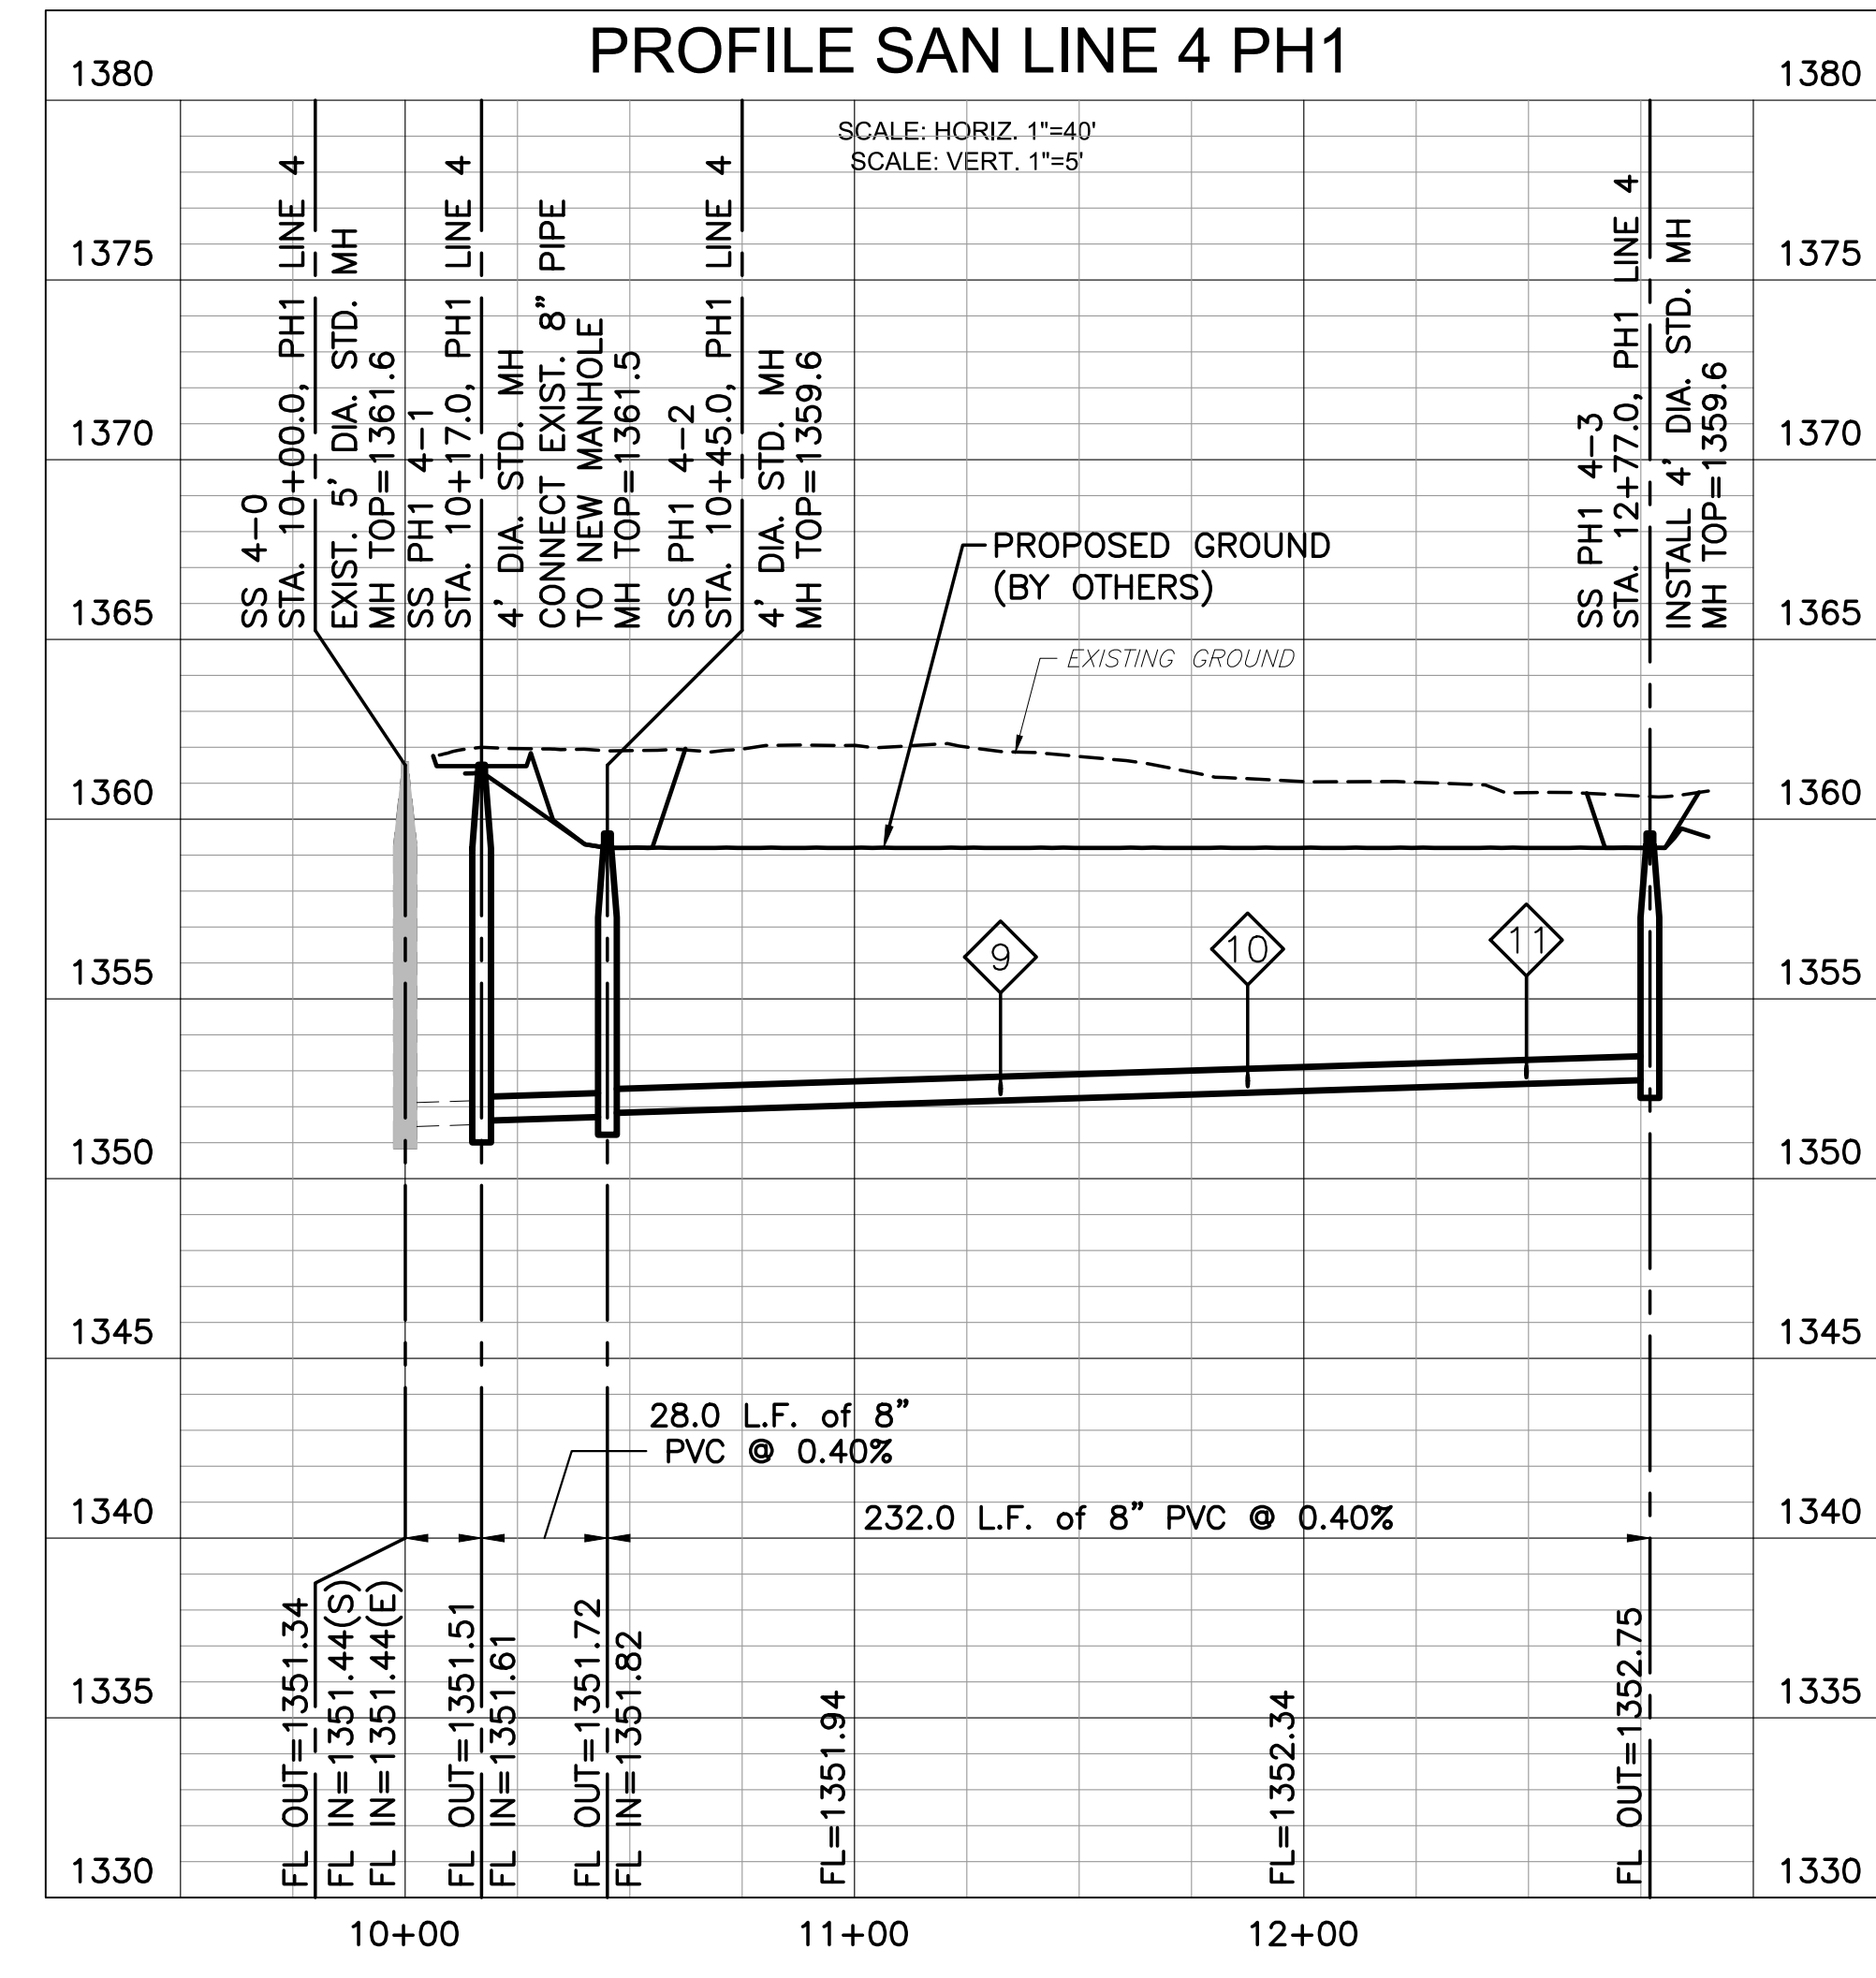

SANITARY SEWER PHASE 1  
**ARVADA SECOND ADDITION**  
MAIZE, KANSAS

SAN LINE 4		
PROJECT NO.	468-2026-001086	
SCALE	VERT: 1"=5'	HORZI: 1"=40'
DRAWN	DESIGNED	CHECKED
JWC	DFL	SPE
NO.	REVISION	DATE
0	ISSUED FOR CONSTRUCTION	03/17/26
SHEET NO. C-204-S01 05 OF 21		

©2026 MKEC ENGINEERING, INC. ALL RIGHTS RESERVED. WWW.MKEC.COM. THESE DRAWINGS AND THEIR CONTENTS, INCLUDING, BUT NOT LIMITED TO, ALL CONCEPTS, DESIGNS, & DETAILS ARE THE EXCLUSIVE PROPERTY OF MKEC ENGINEERING, INC. (MKEC), AND MAY NOT BE USED OR REPRODUCED IN ANY WAY WITHOUT THE EXPRESS CONSENT OF MKEC.