



STATE	PROJECT NO.	YEAR	SHEET NO.	TOTAL SHEETS
KANSAS	87 N-0362-01	2007	10	48

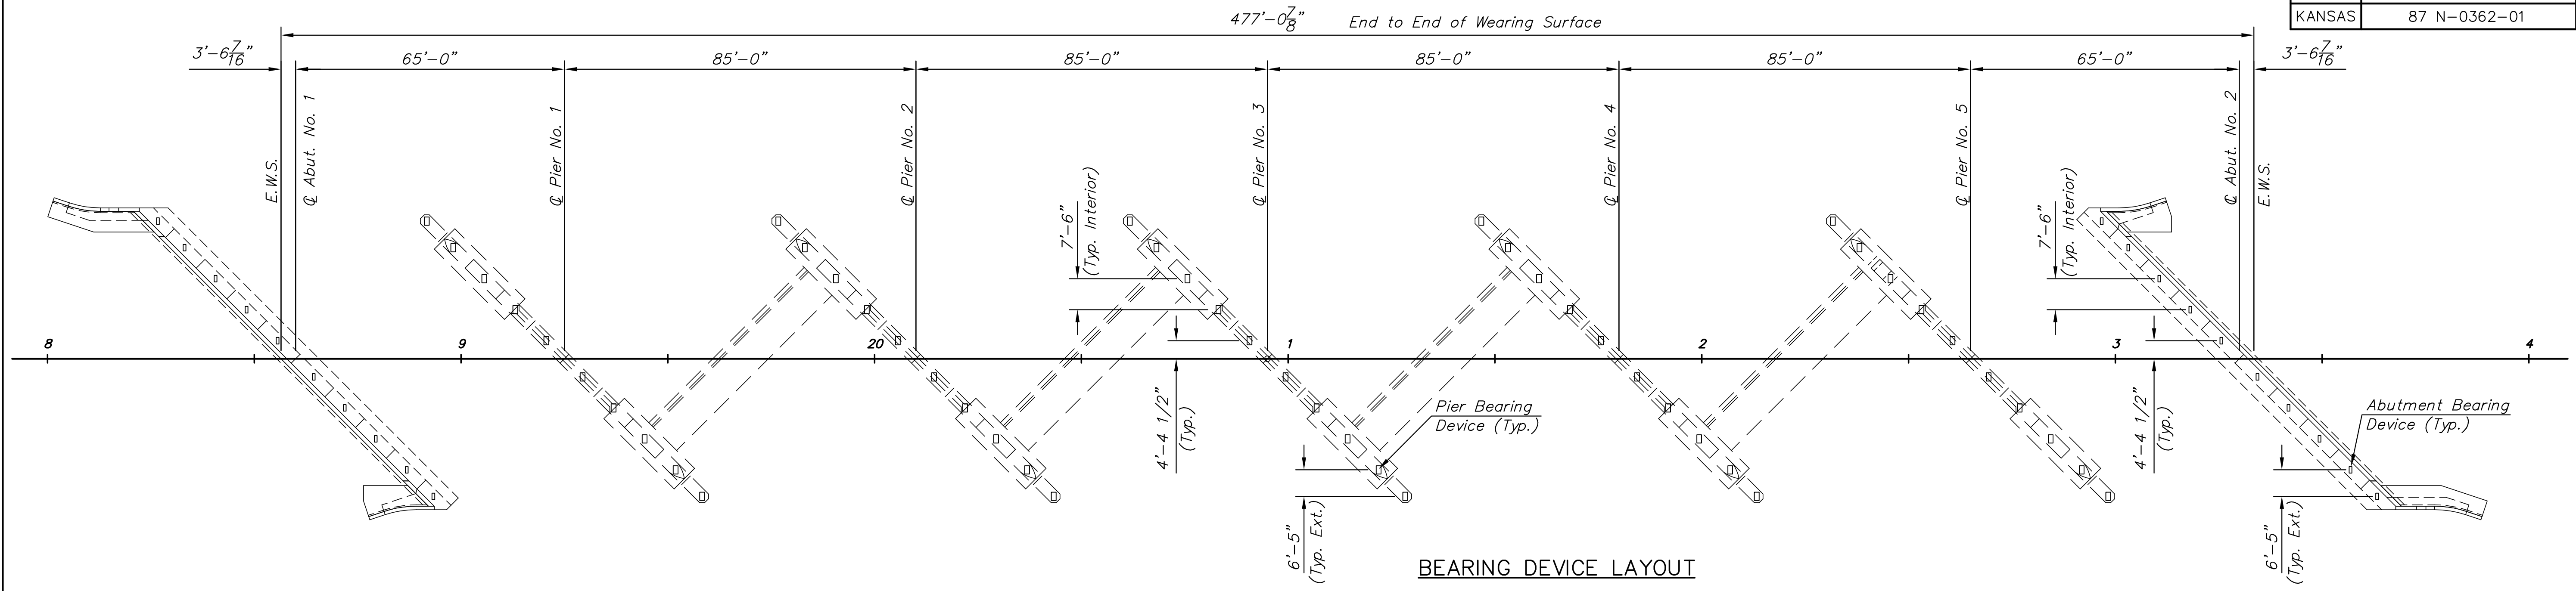


BEARING DEVICE LAYOUT

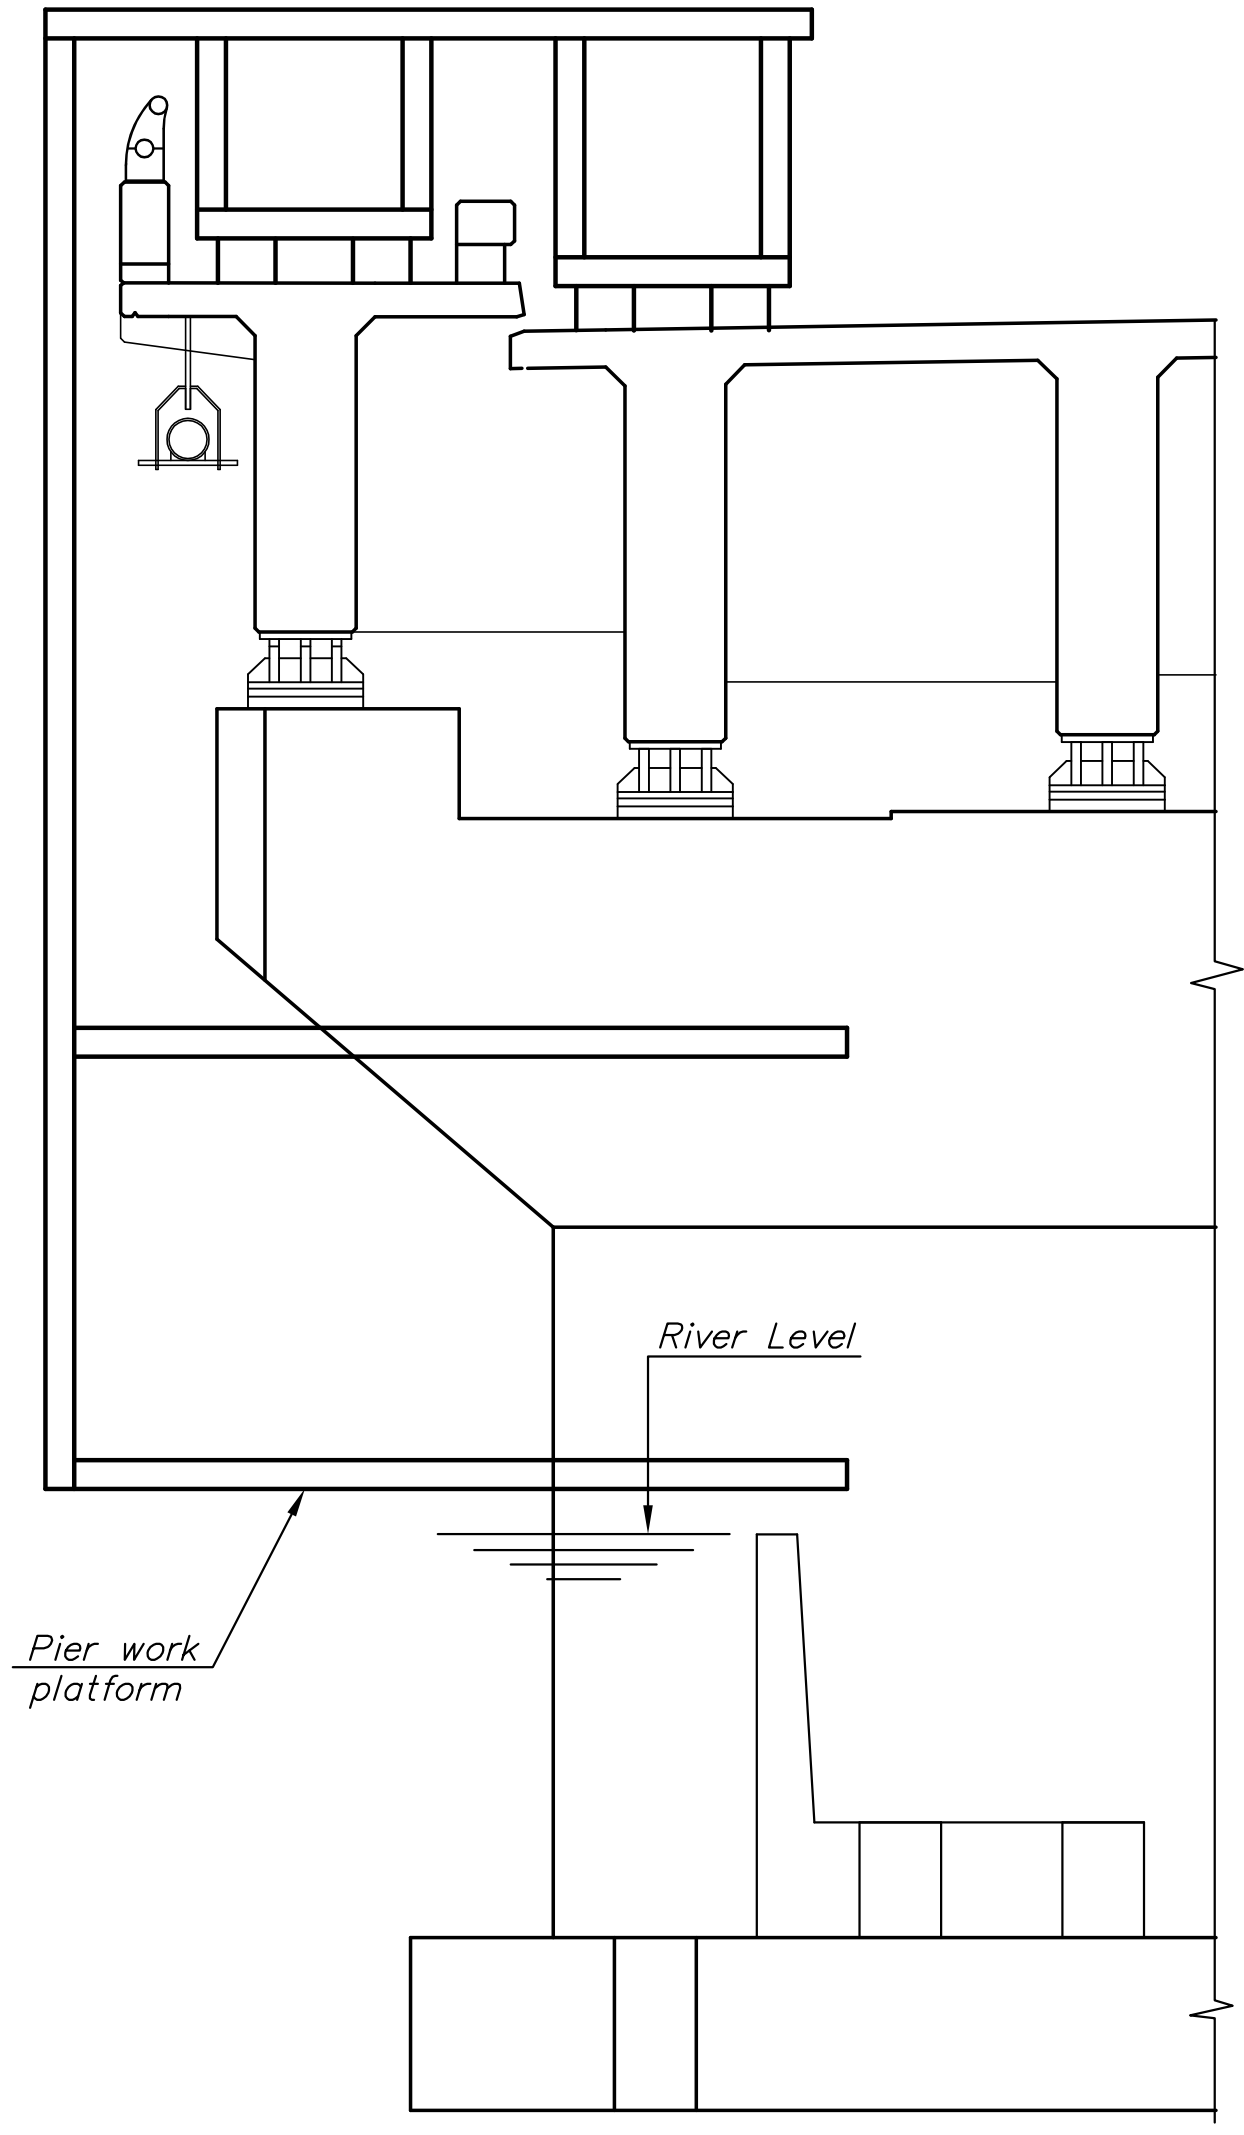


TYPICAL PIER ACCESS

NOTE: River access to the structure has not been secured. River support will not be allowed. The Contractor will perform all pier repairs from the existing bridge deck.

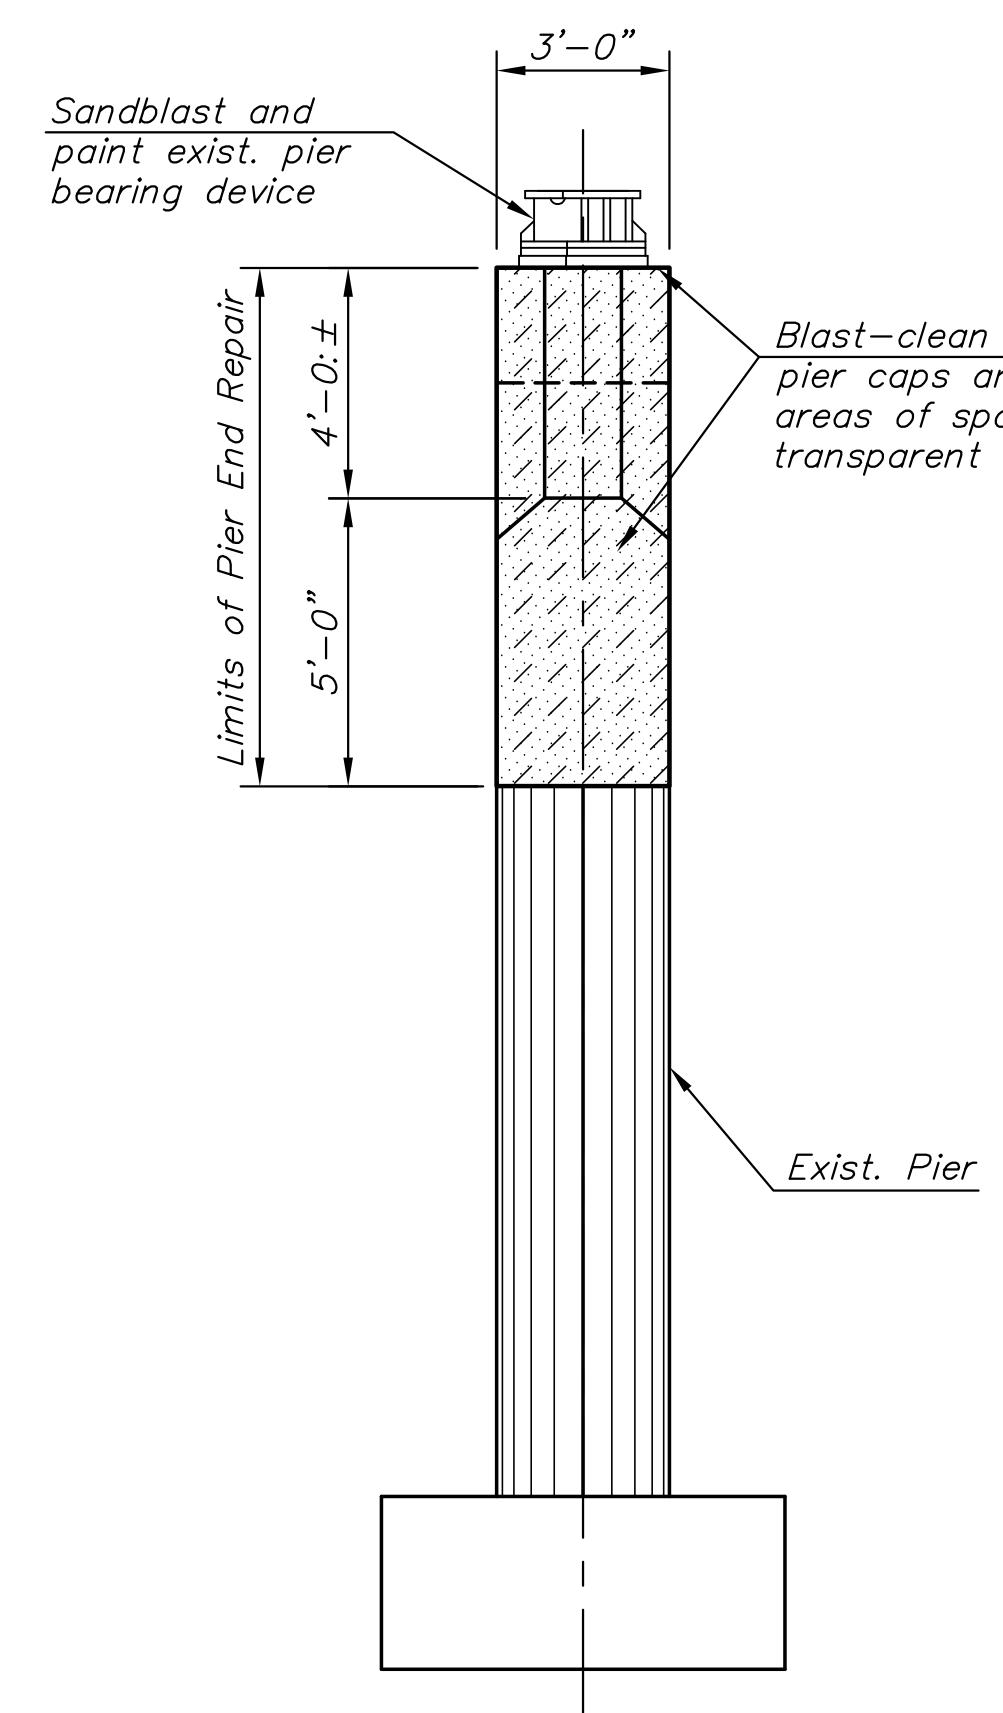

END VIEW

(Bridge deck and girders not shown)

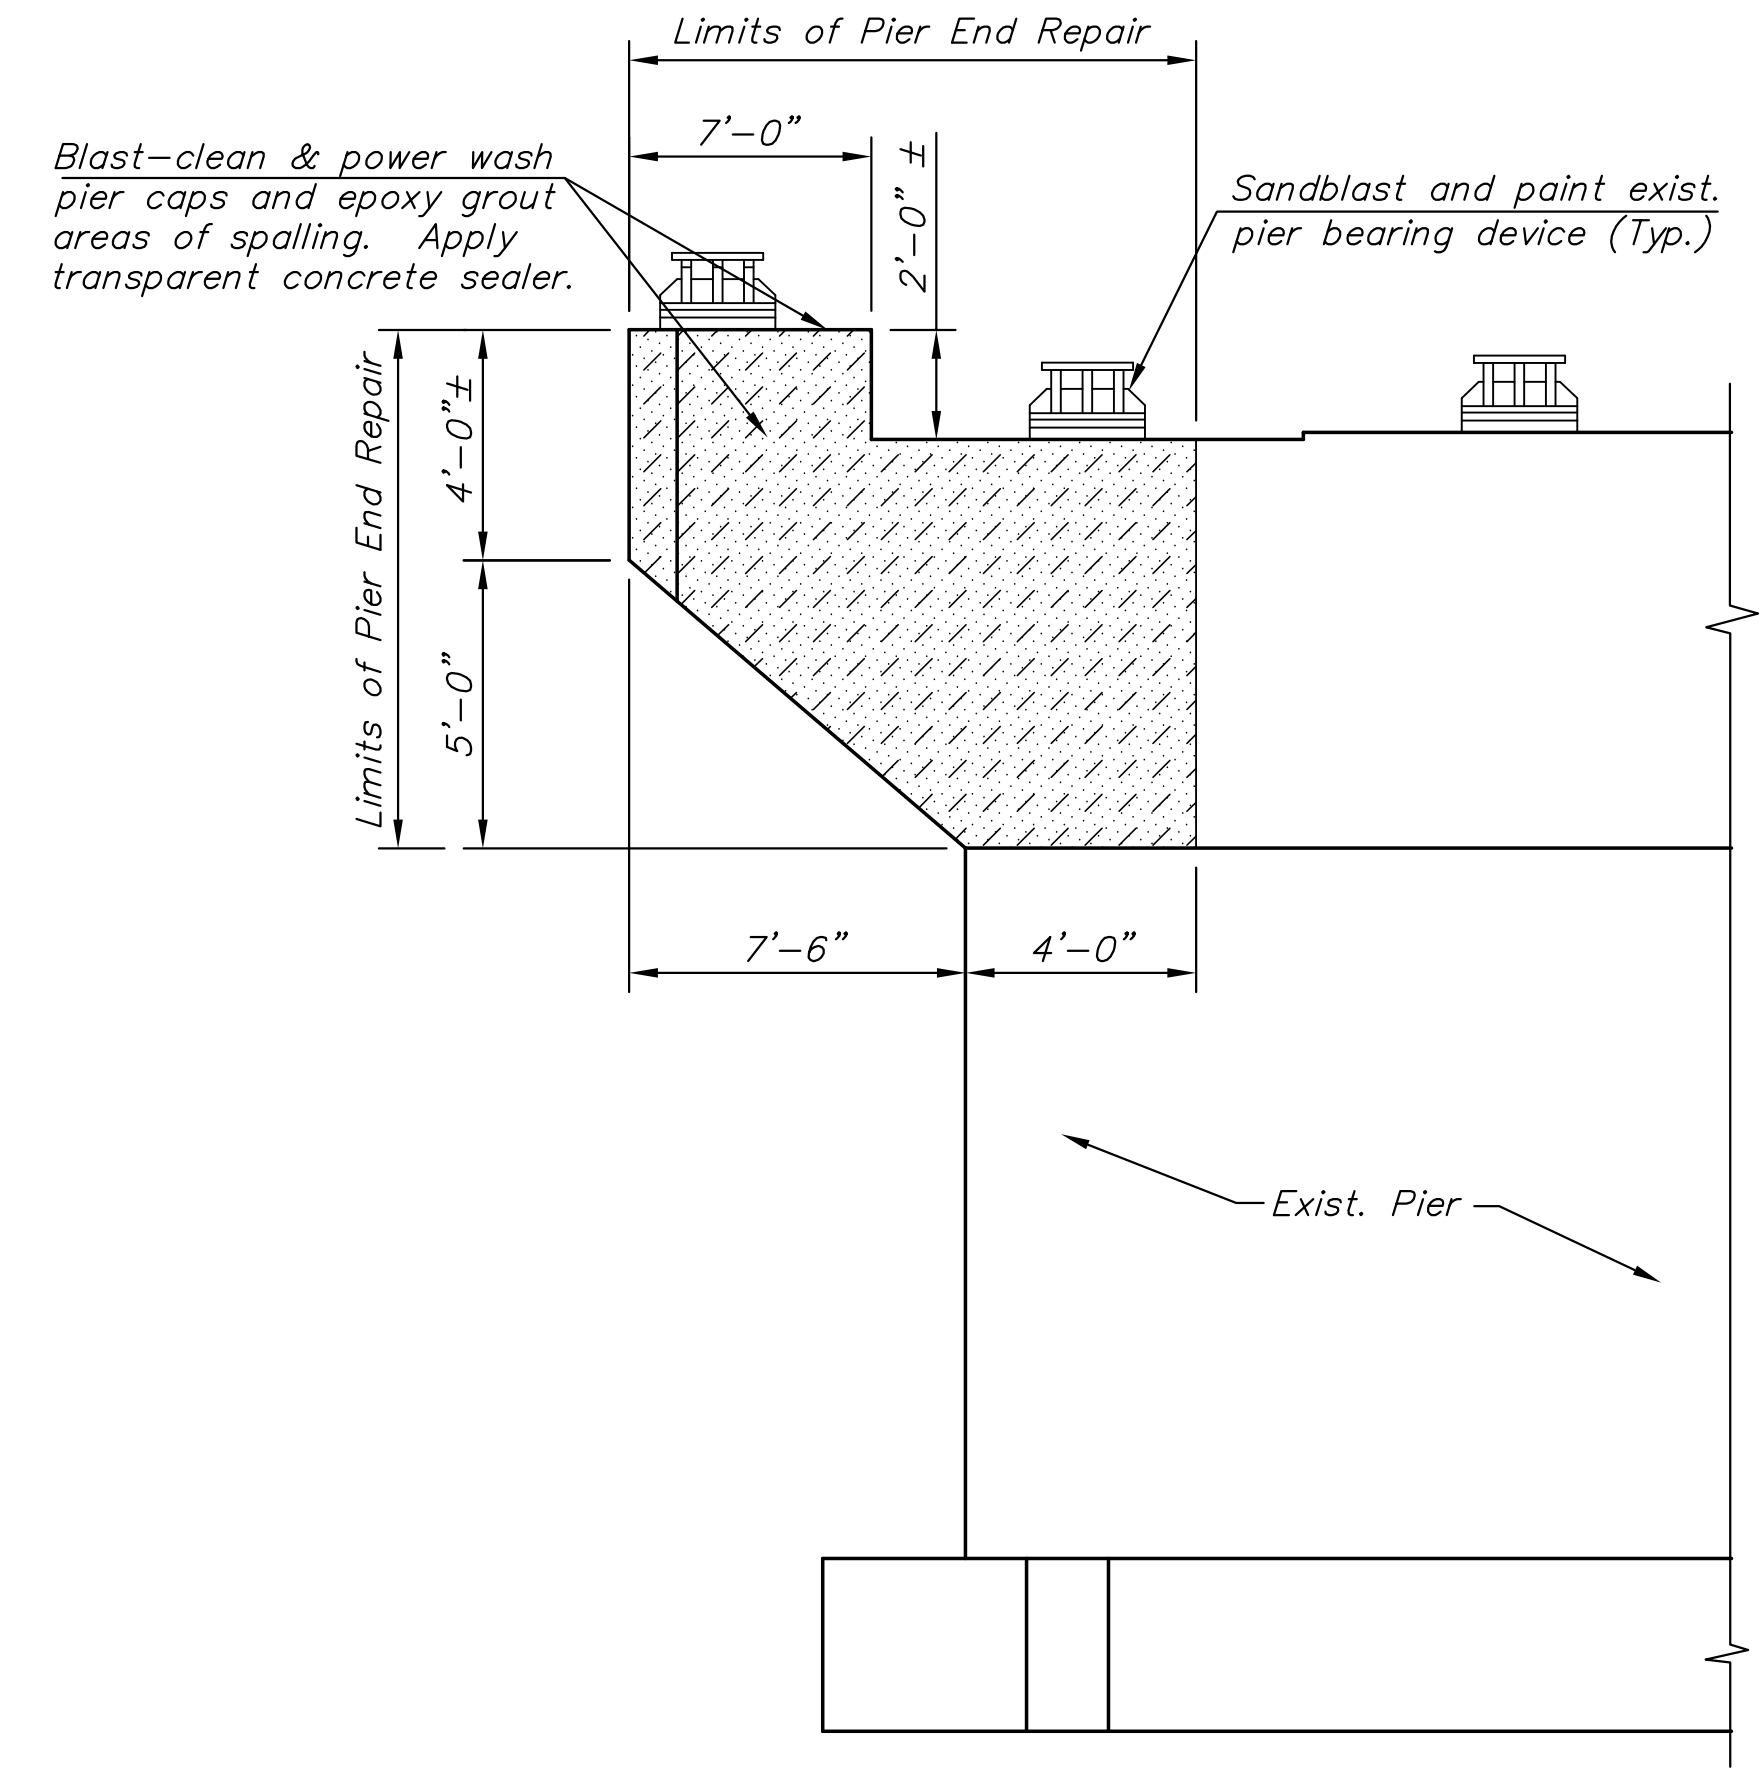


PIER END ELEVATION

(Shown normal to bridge centerline)
(Bridge deck and girders not shown)



LEGEND

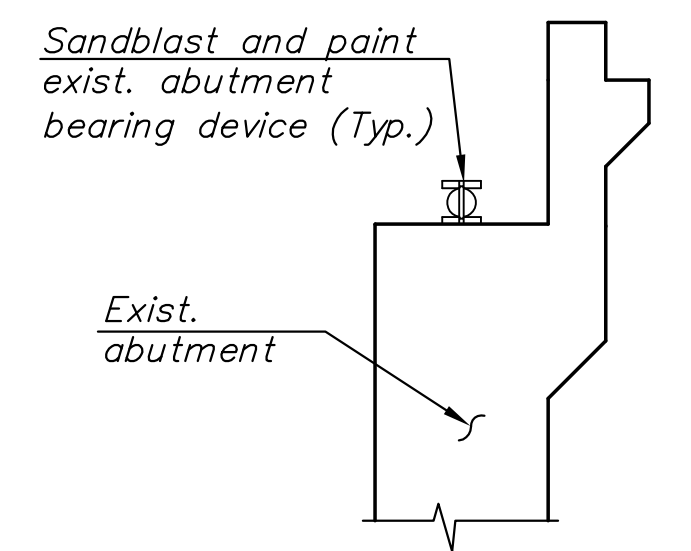

ABUTMENT BEARING DEVICE

(Bridge deck and girders not shown)

J:\Civil\04223\dwg\BRIDGE\04223PIR.dwg 09/17/2007 10:49:44 AM CST

KANSAS DEPARTMENT OF TRANSPORTATION

PIER HEAD AND BEARING DEVICE IMPROVEMENTS

PROJ. NO. 87 N-0362-01 SEDGWICK CO.

MKEC ENGINEERING CONSULTANTS, INC.
WICHITA, KANSAS

DESIGNED BY:	JAG	CHECKED BY:	KJS
DRAWN BY:	DPG	DATE:	4/23/07

SHEET 10 OF 48