



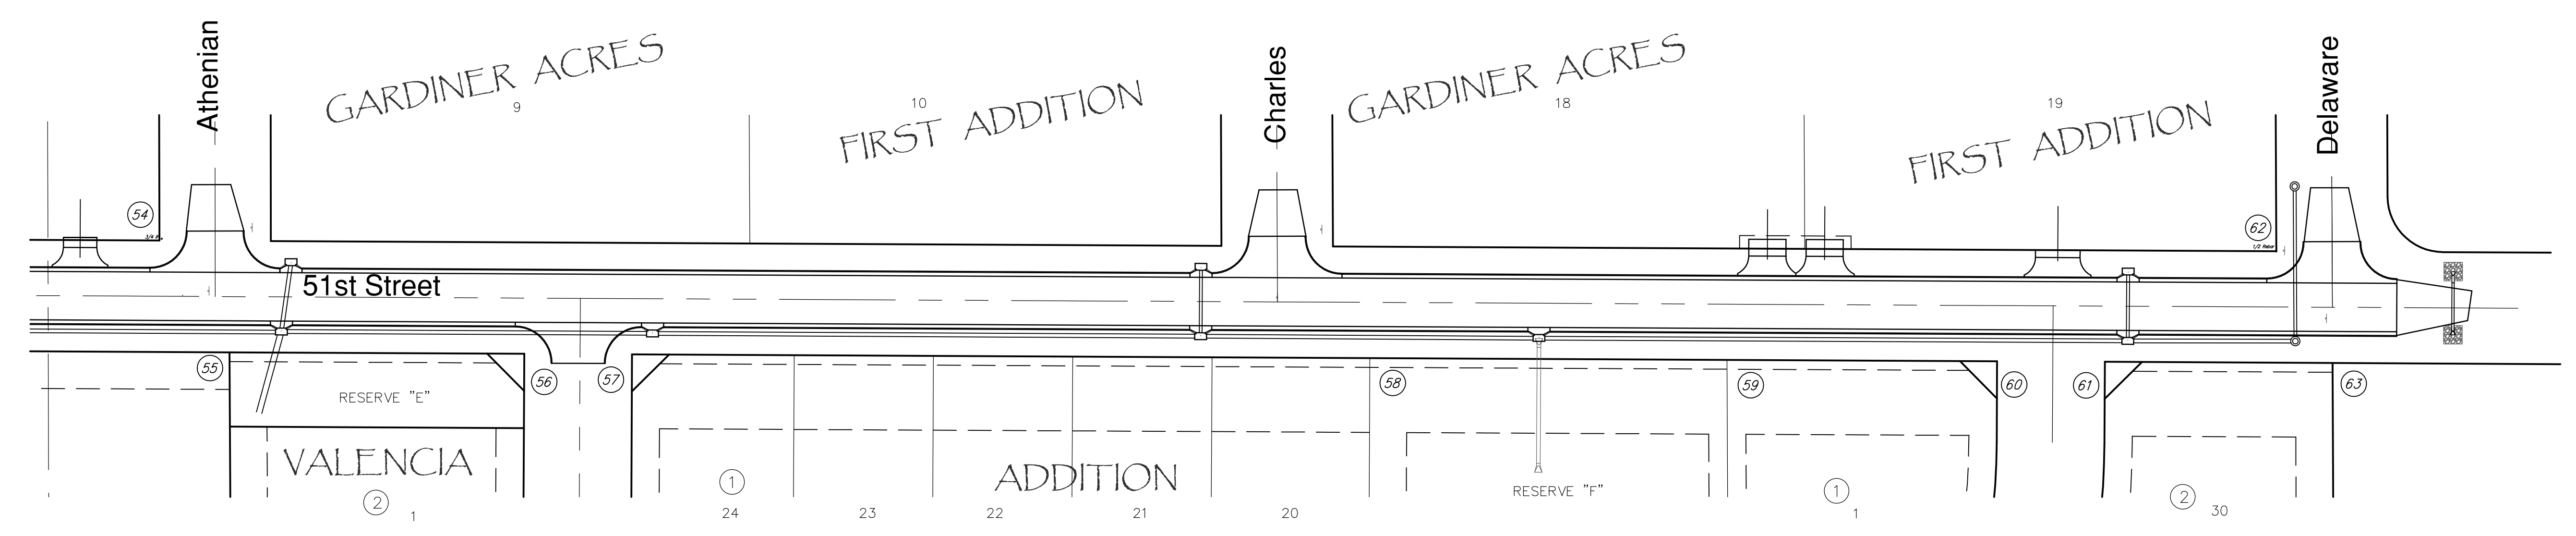


SCALE 1" = 50'

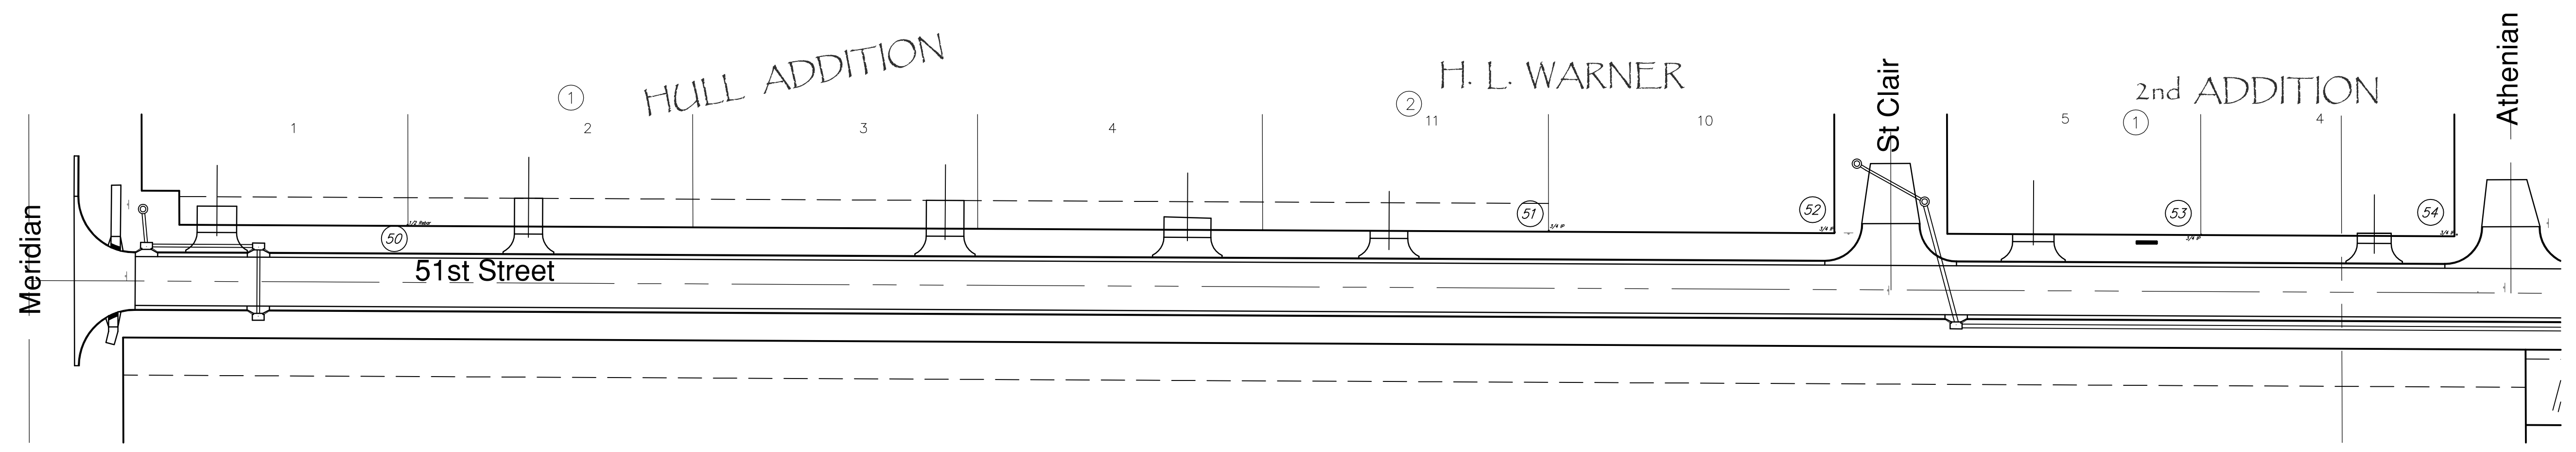

POINT TABLE			
POINT NUMBER	NORTHING	EASTING	DESCRIPTION
50	6073.7295	2750.1790	IRON
51	6070.7387	3357.1370	IRON
52	6069.9026	3509.1796	IRON
53	6068.5218	3704.1048	IRON
54	6068.6490	3840.0169	IRON
55	6007.5368	3876.5491	IRON
56	6006.7312	4035.2771	IRON
57	6006.4368	4093.2764	IRON
58	6004.4203	4490.5608	IRON
59	6003.4443	4682.8685	IRON
60	6002.7060	4828.3140	IRON
61	6002.4116	4886.3133	IRON
62	6061.8876	4978.6877	IRON
63	6001.7891	5008.9600	IRON

51st Street Paving Improvements
COORDINATE MAP
 WICHITA, KANSAS

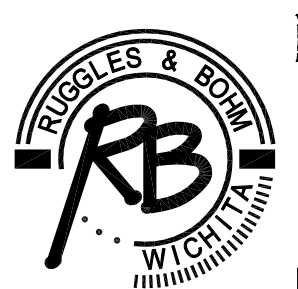

Ruggles & Bohm, P.A.
 Engineering, Surveying, Land Planning
 924 North Main
 Wichita, Kansas 67203
 www.rbkansas.com

(316) 264-8008
 (316) 264-4621 fax
 E-mail: info@rbkansas.com

DRAWING FILE coord map	PROJECT NUMBER 472-84550 472-84551	DATE Sept 18, 2007	DESIGN KWL DRAWN RA REVIEW UTILITY SHEET 31 OF 31
---------------------------	--	-----------------------	--