



±


50.00'
EXC = 35.6
LF = 12.4
CF = 0.0

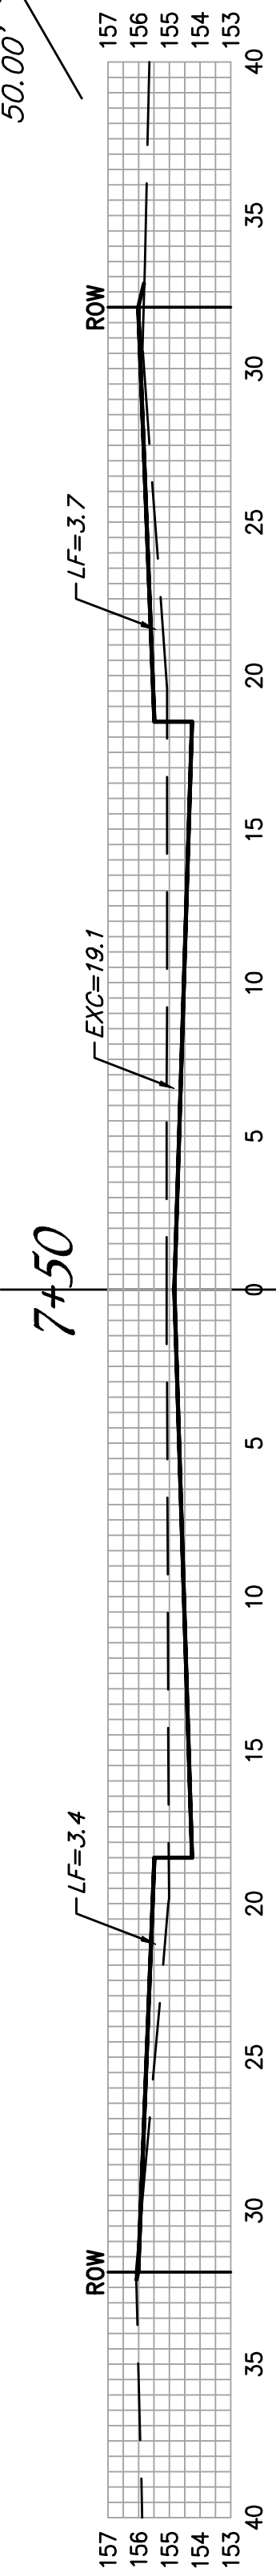


50.00'
EXC = 35.4
LF = 12.1
CF = 0.0

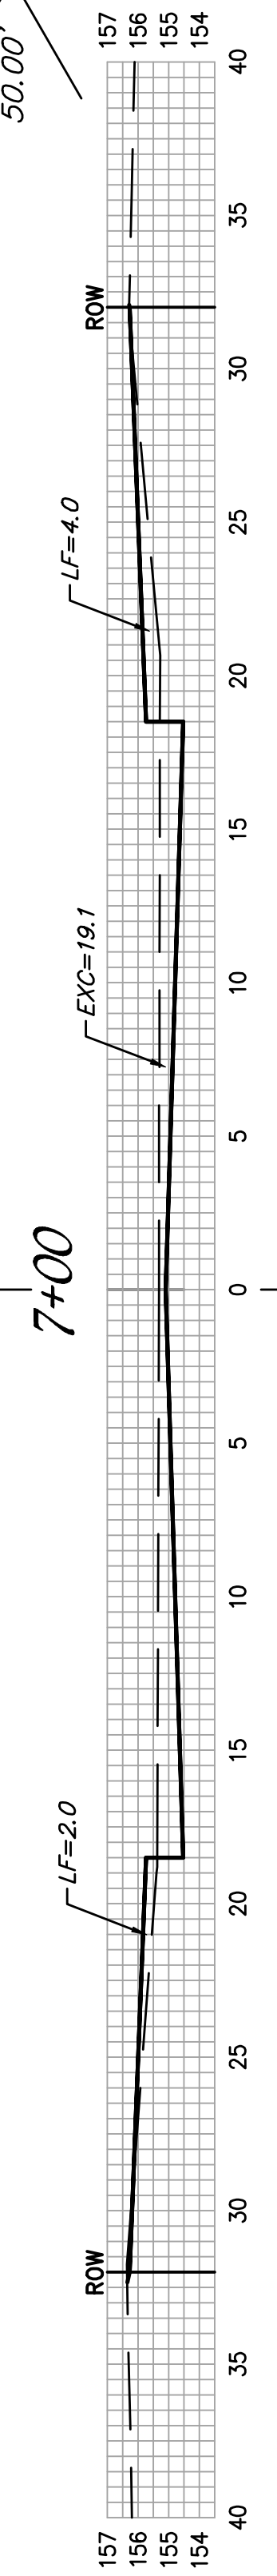


50.00'
EXC = 32.7
LF = 13.3
CF = 0.0

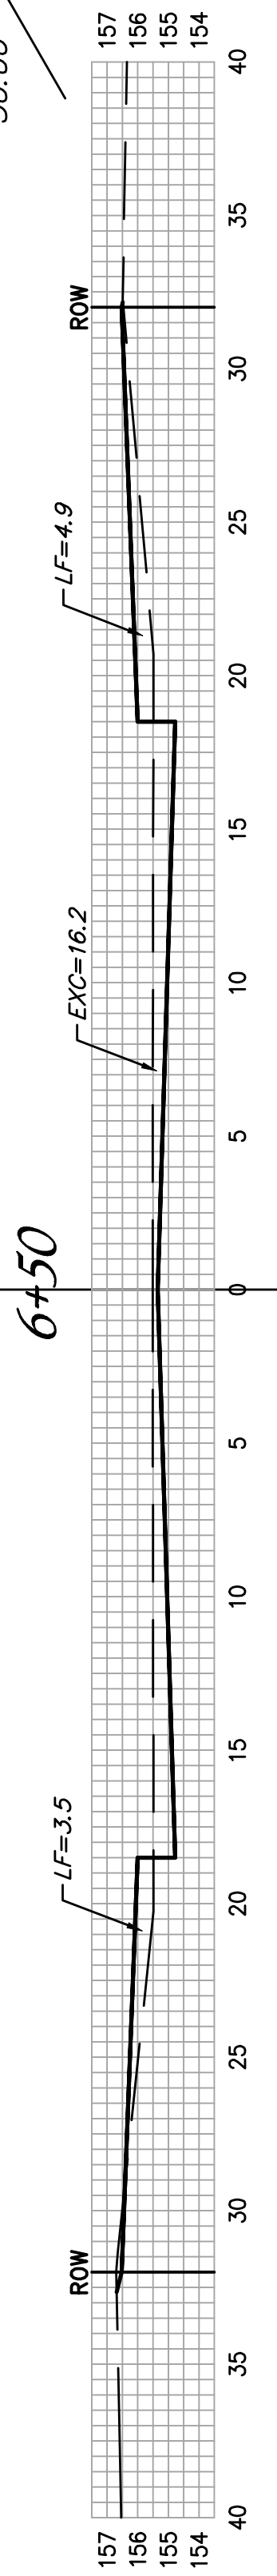


50.00'
EXC = 30.8
LF = 16.4
CF = 0.0

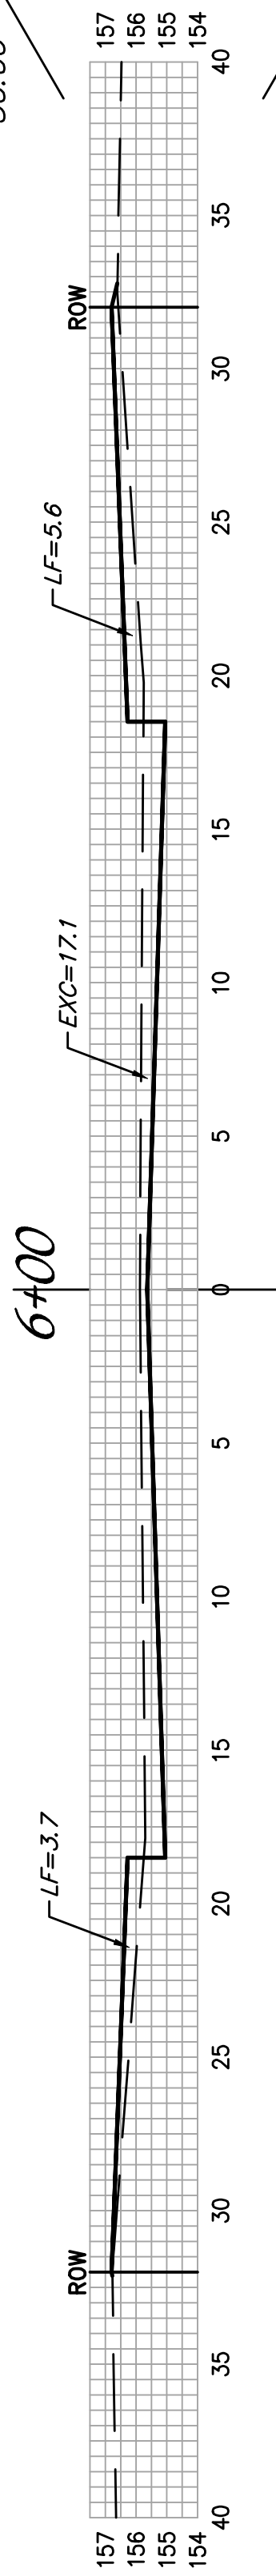


50.00'
EXC = 32.5
LF = 15.2
CF = 0.0

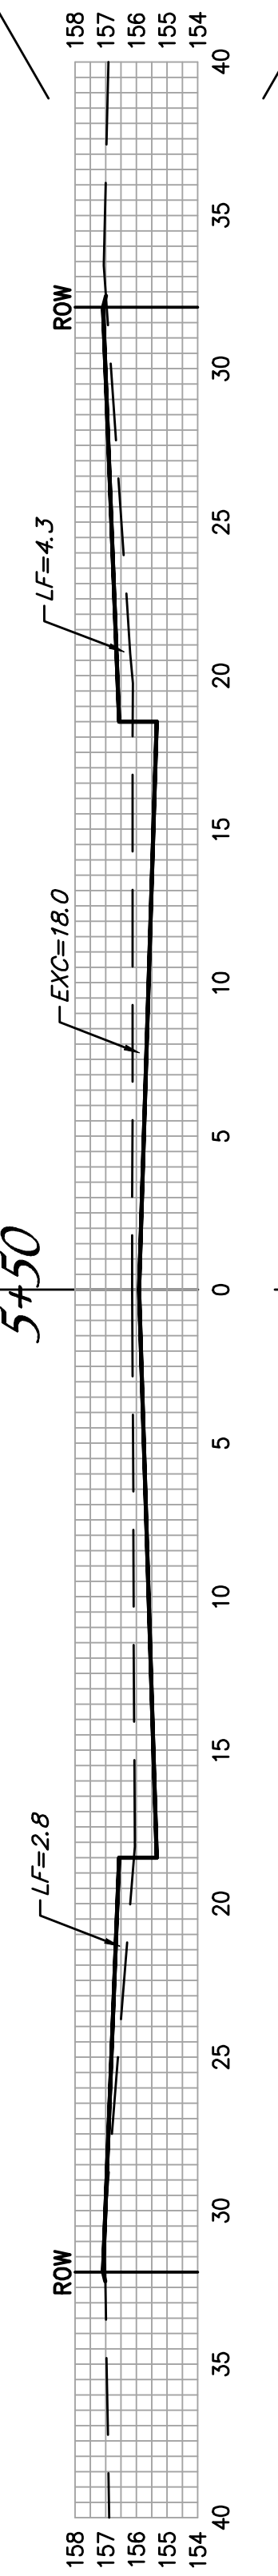


50.00'
EXC = 33.6
LF = 13.4
CF = 0.0

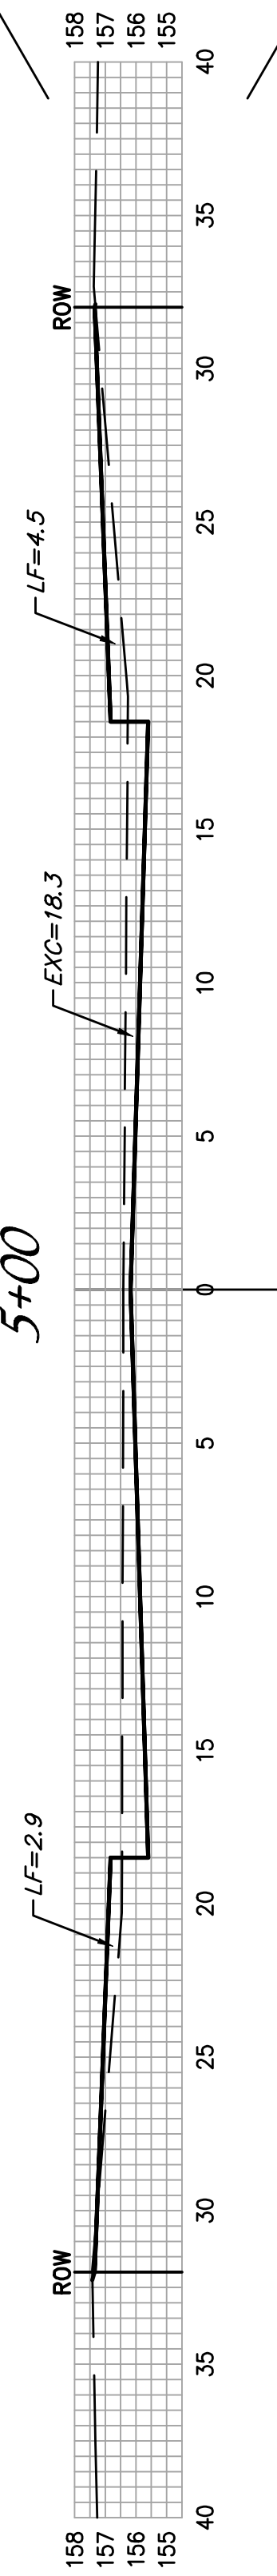


50.00'
EXC = 31.7
LF = 14.5
CF = 0.0

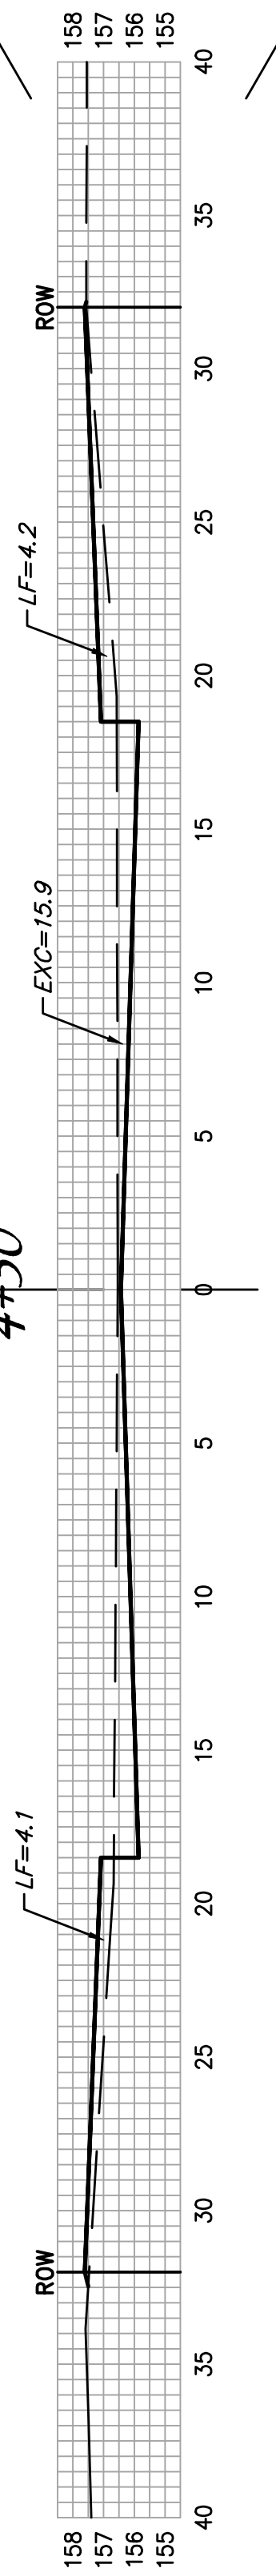


17.17'
EXC = 10.4
LF = 5.5
CF = 0.0

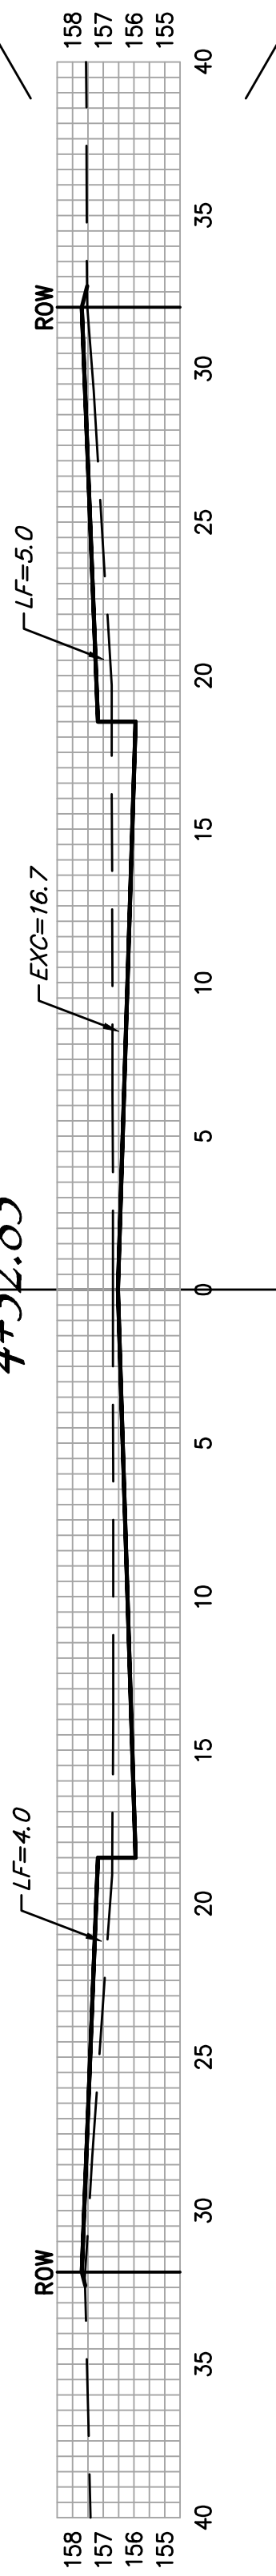

31.41'
EXC = 19.1
LF = 8.7
CF = 0.0

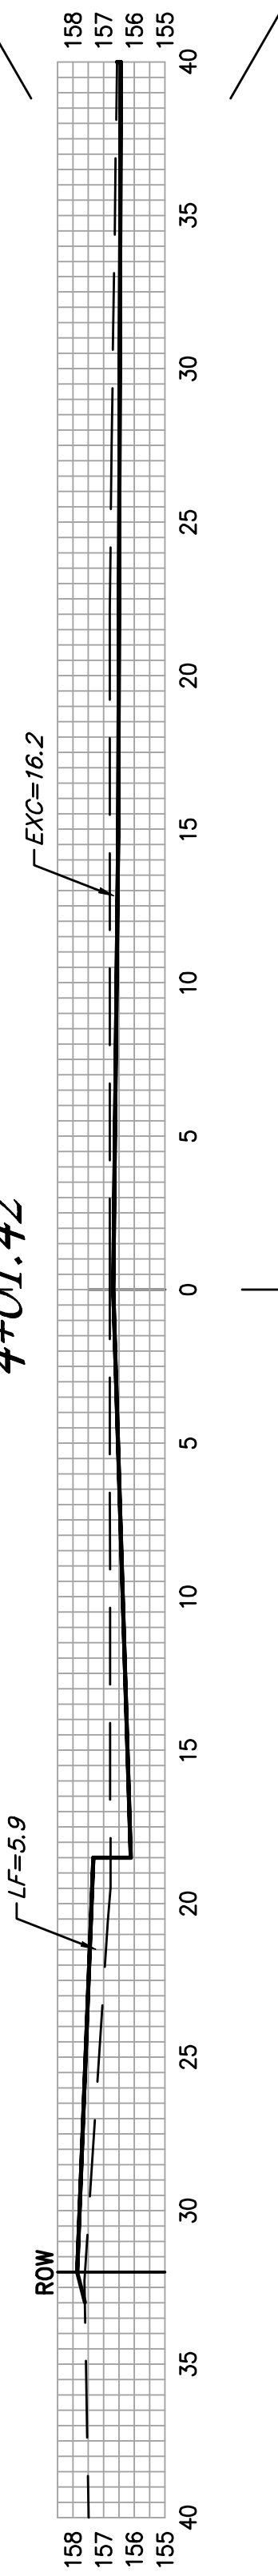

36.44'
EXC = 21.1
LF = 11.7
CF = 0.0

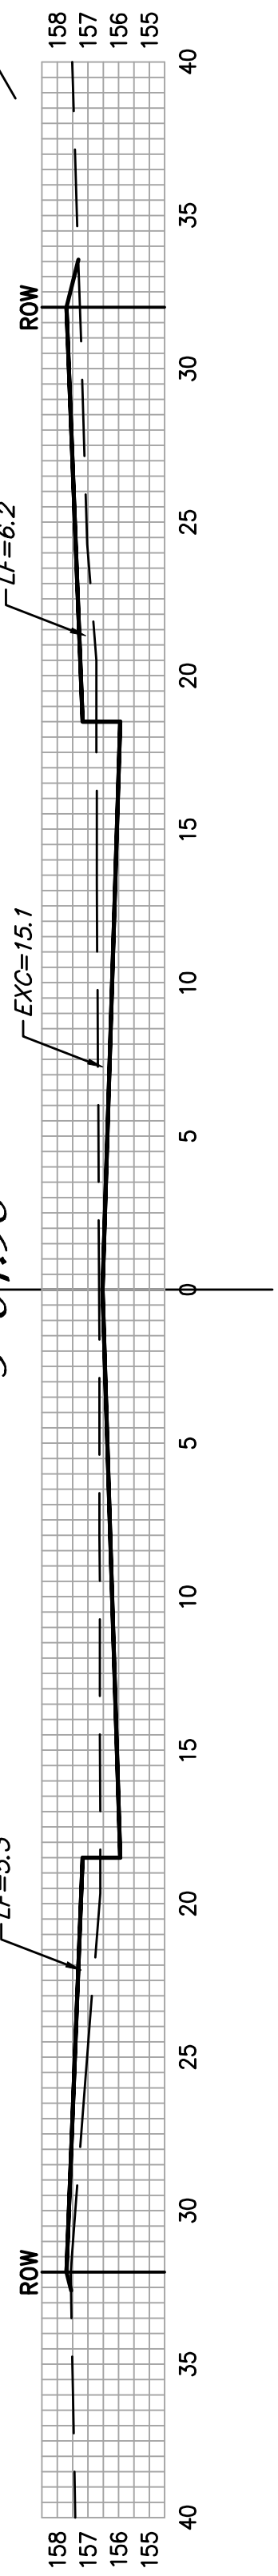

HIGH POINT

±

SHEET TOTAL:
 EXCAVATION = 282.9 C.Y.
 LOOSE FILL = 123.2 C.Y.
 COMPACTED FILL = 00.0 C.Y.

