


±


12+20.73

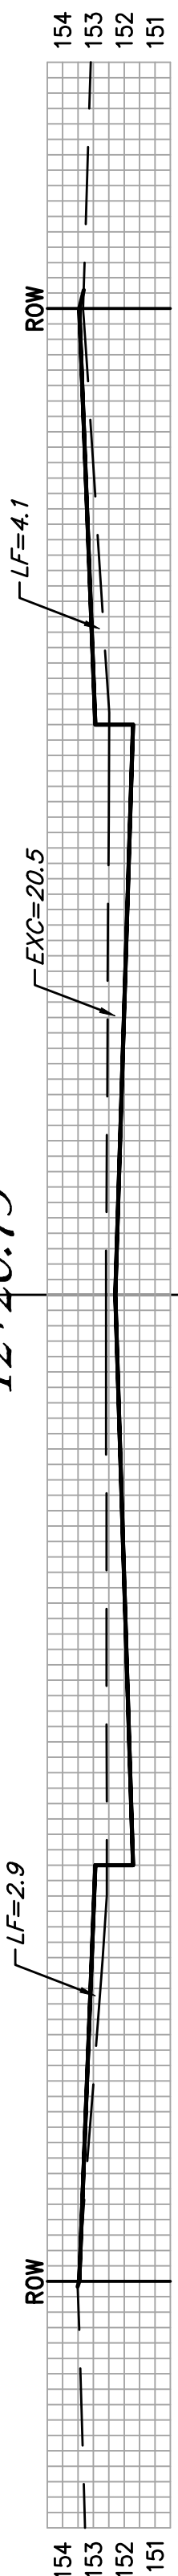

EXC = 15.8
LF = 5.0
CF = 0.0

20.73'


12+00

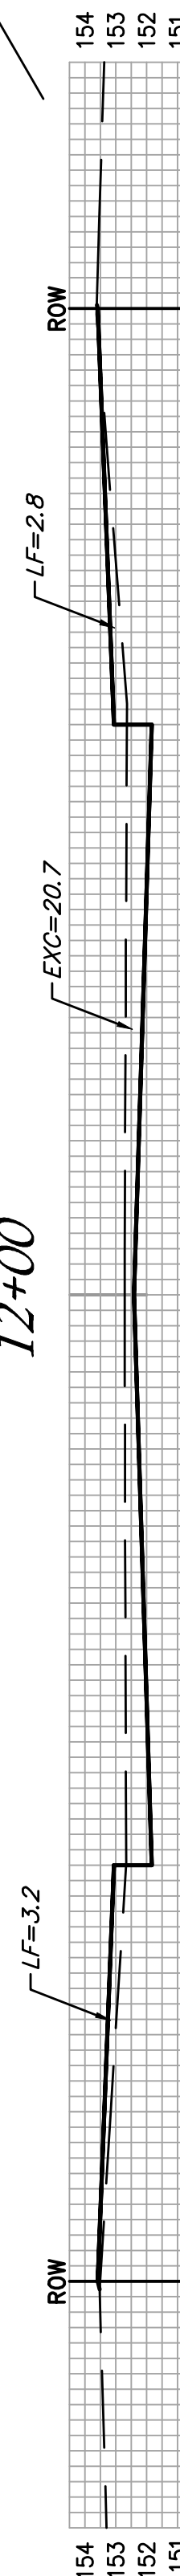

EXC = 37.0
LF = 12.9
CF = 0.0

50.00'


11+50

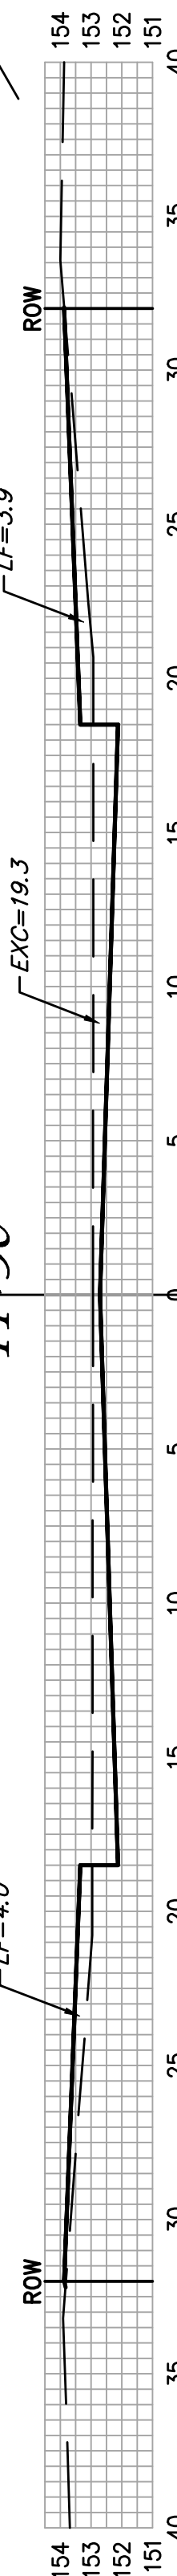

EXC = 31.8
LF = 14.0
CF = 0.0

50.00'


11+00

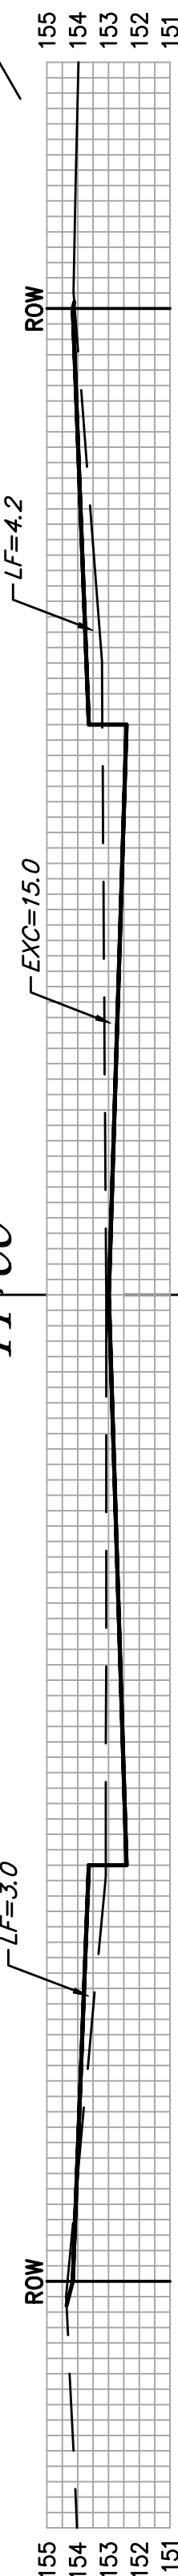

EXC = 30.9
LF = 13.8
CF = 0.0

50.00'


10+50

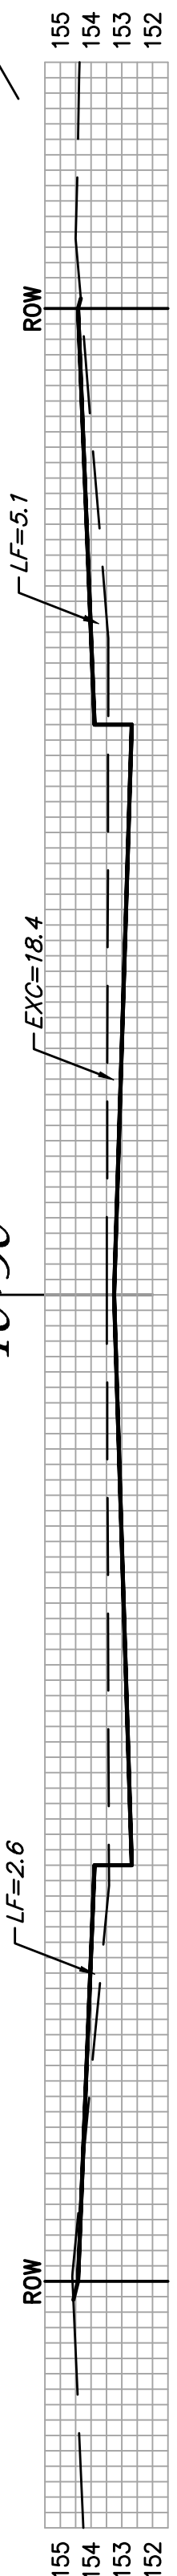

EXC = 32.8
LF = 12.3
CF = 0.0

50.00'

10+00

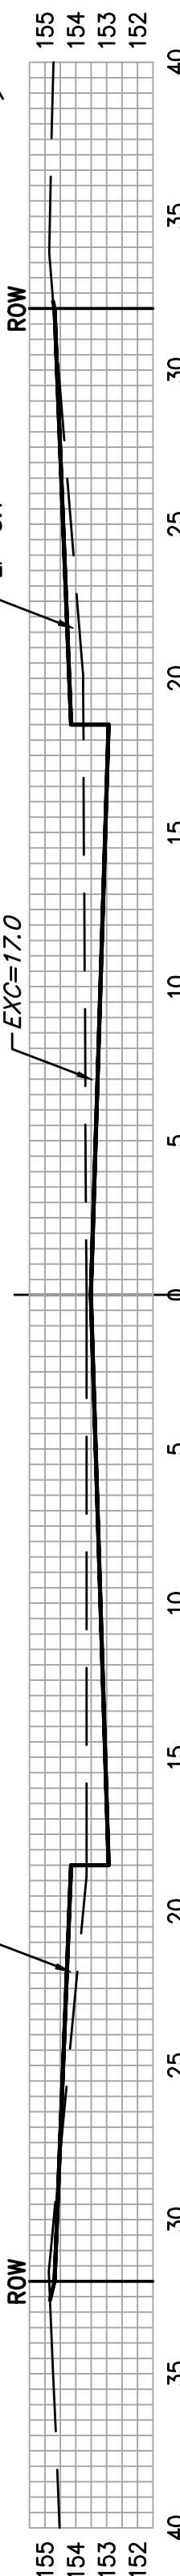

EXC = 32.5
LF = 10.6
CF = 0.0

50.00'


9+50



EXC = 30.3
LF = 11.5
CF = 0.0

50.00'


9+00

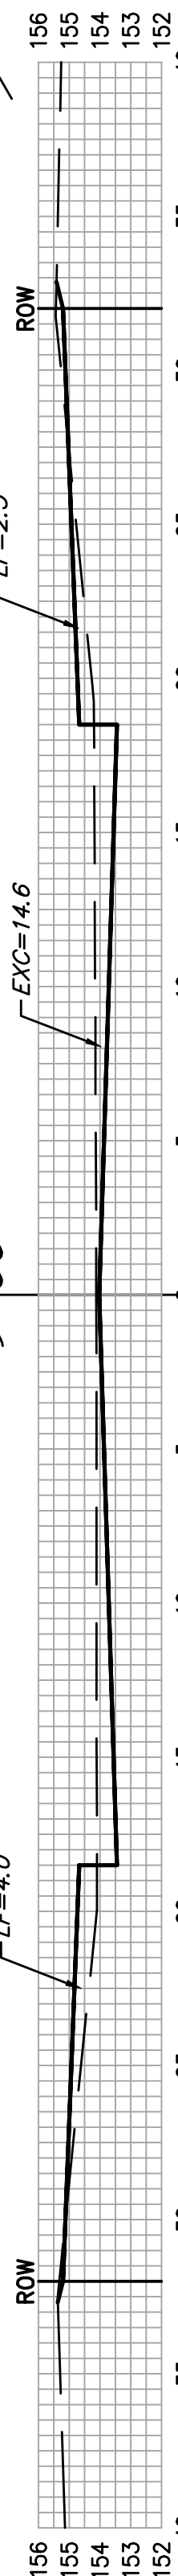

EXC = 28.2
LF = 11.9
CF = 0.0

50.00'


8+50

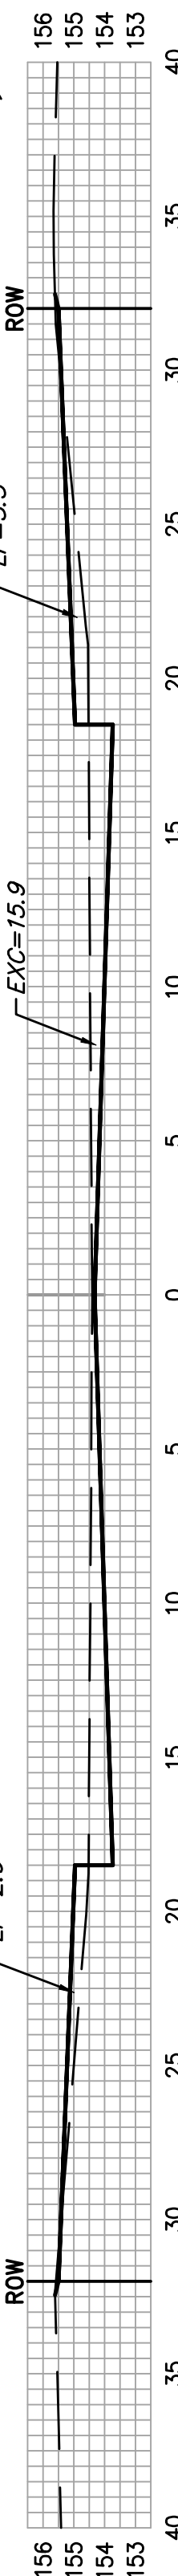

EXC = 32.6
LF = 11.8
CF = 0.0

50.00'

8+00

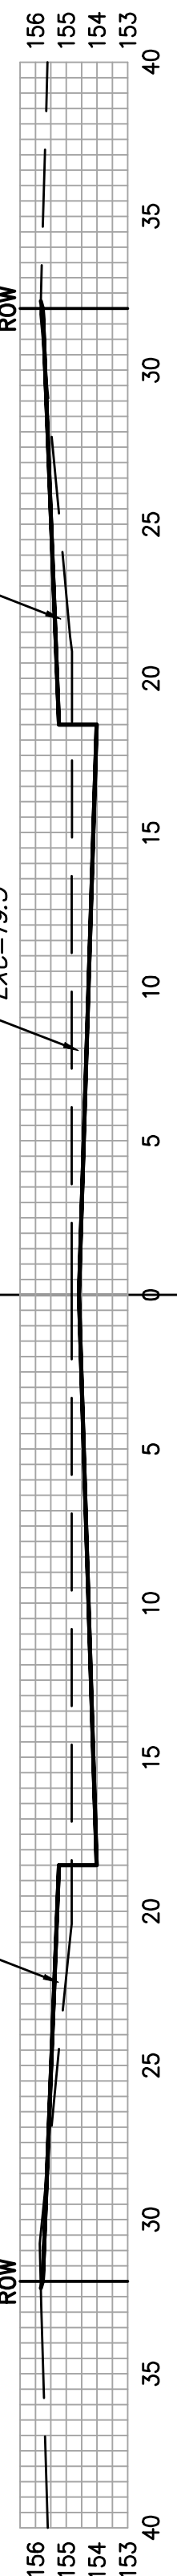

HIGH POINT

±

SHEET TOTAL:
EXCAVATION = 271.9 C.Y.
LOOSE FILL = 103.8 C.Y.
COMPACTED FILL = 0.0 C.Y.