
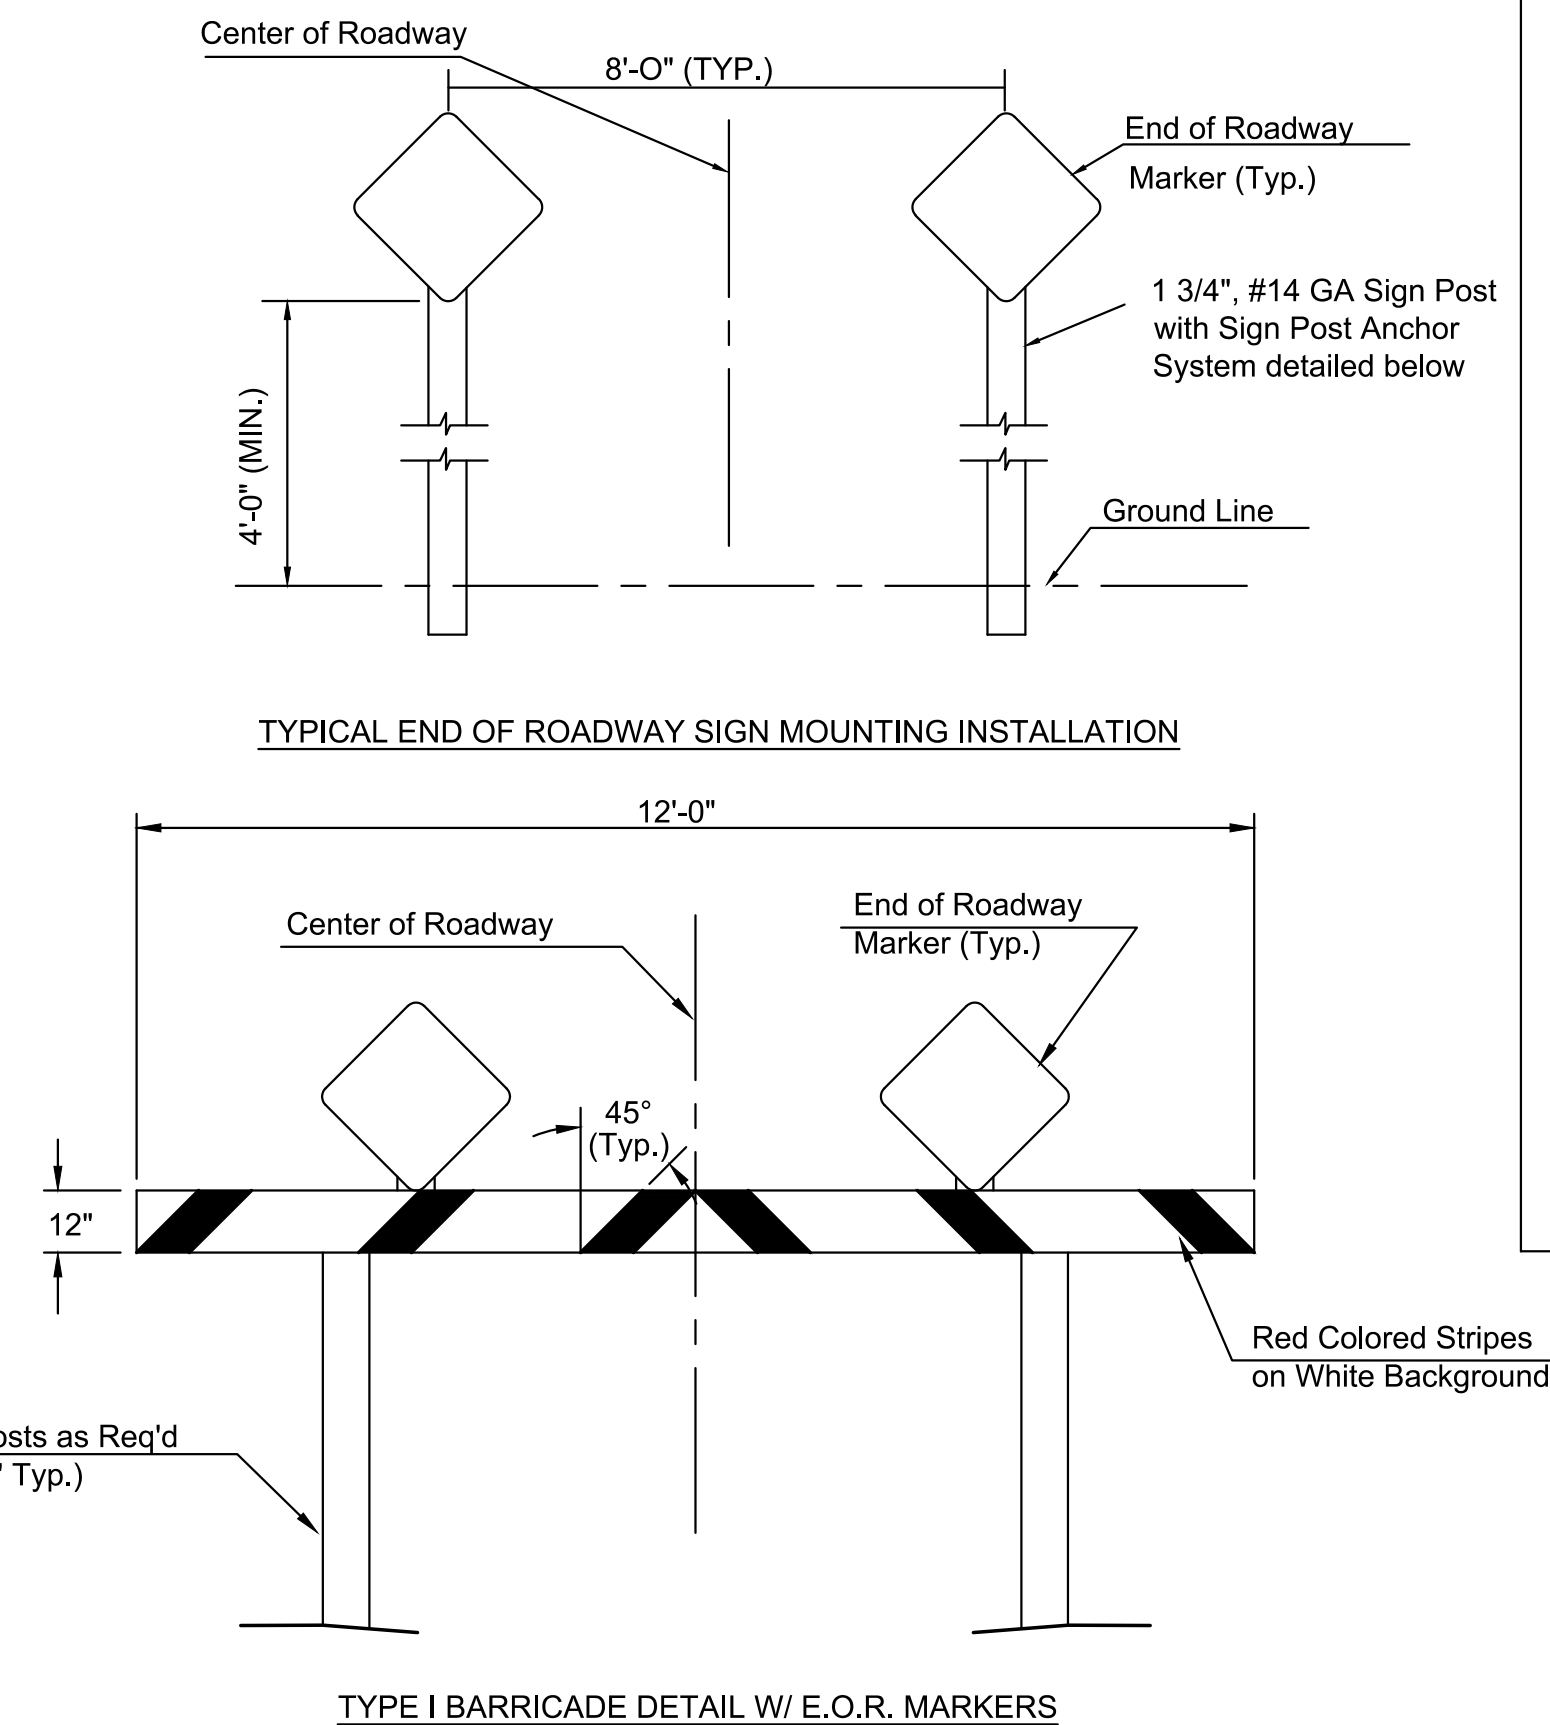
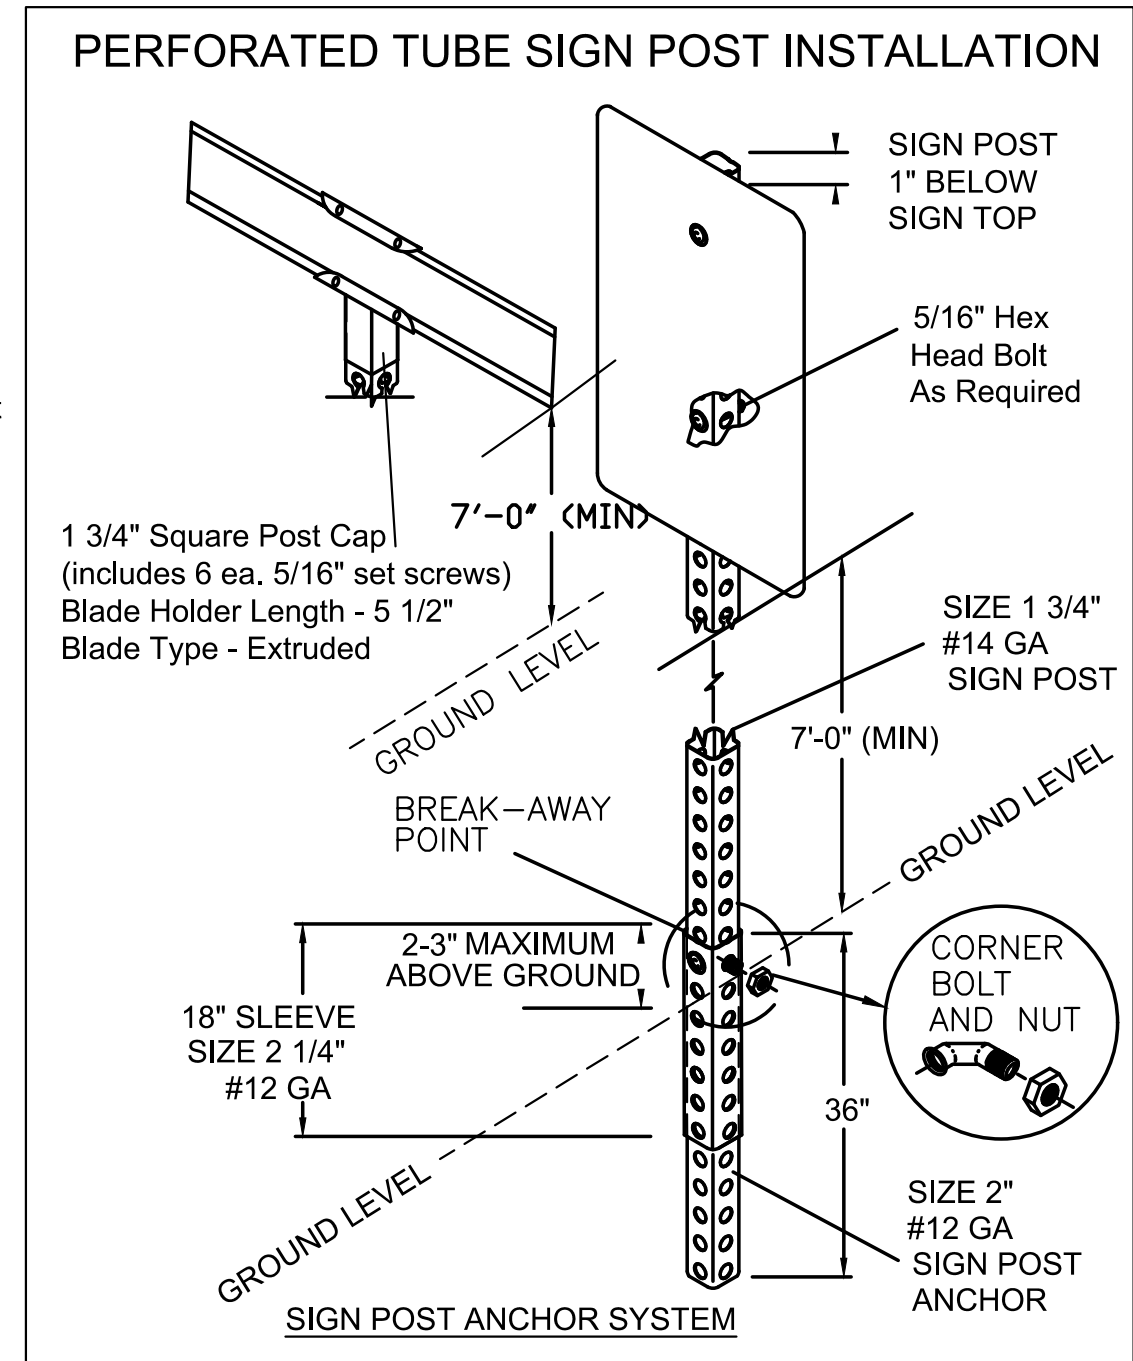
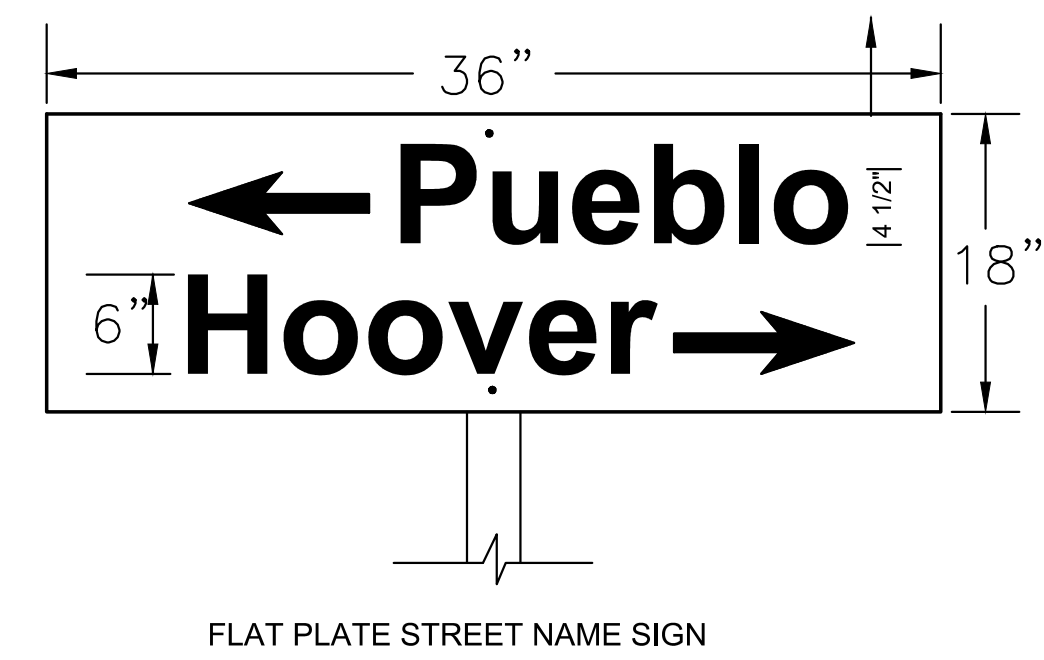
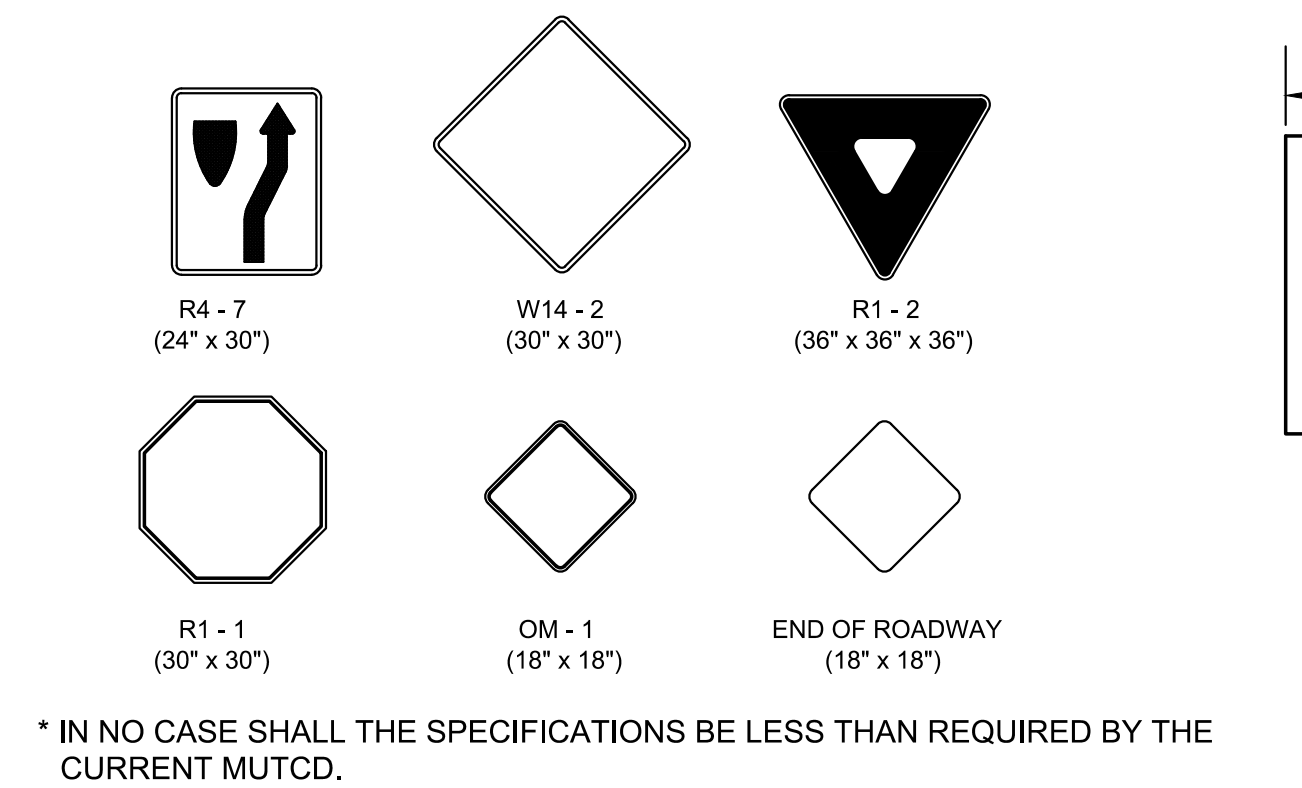
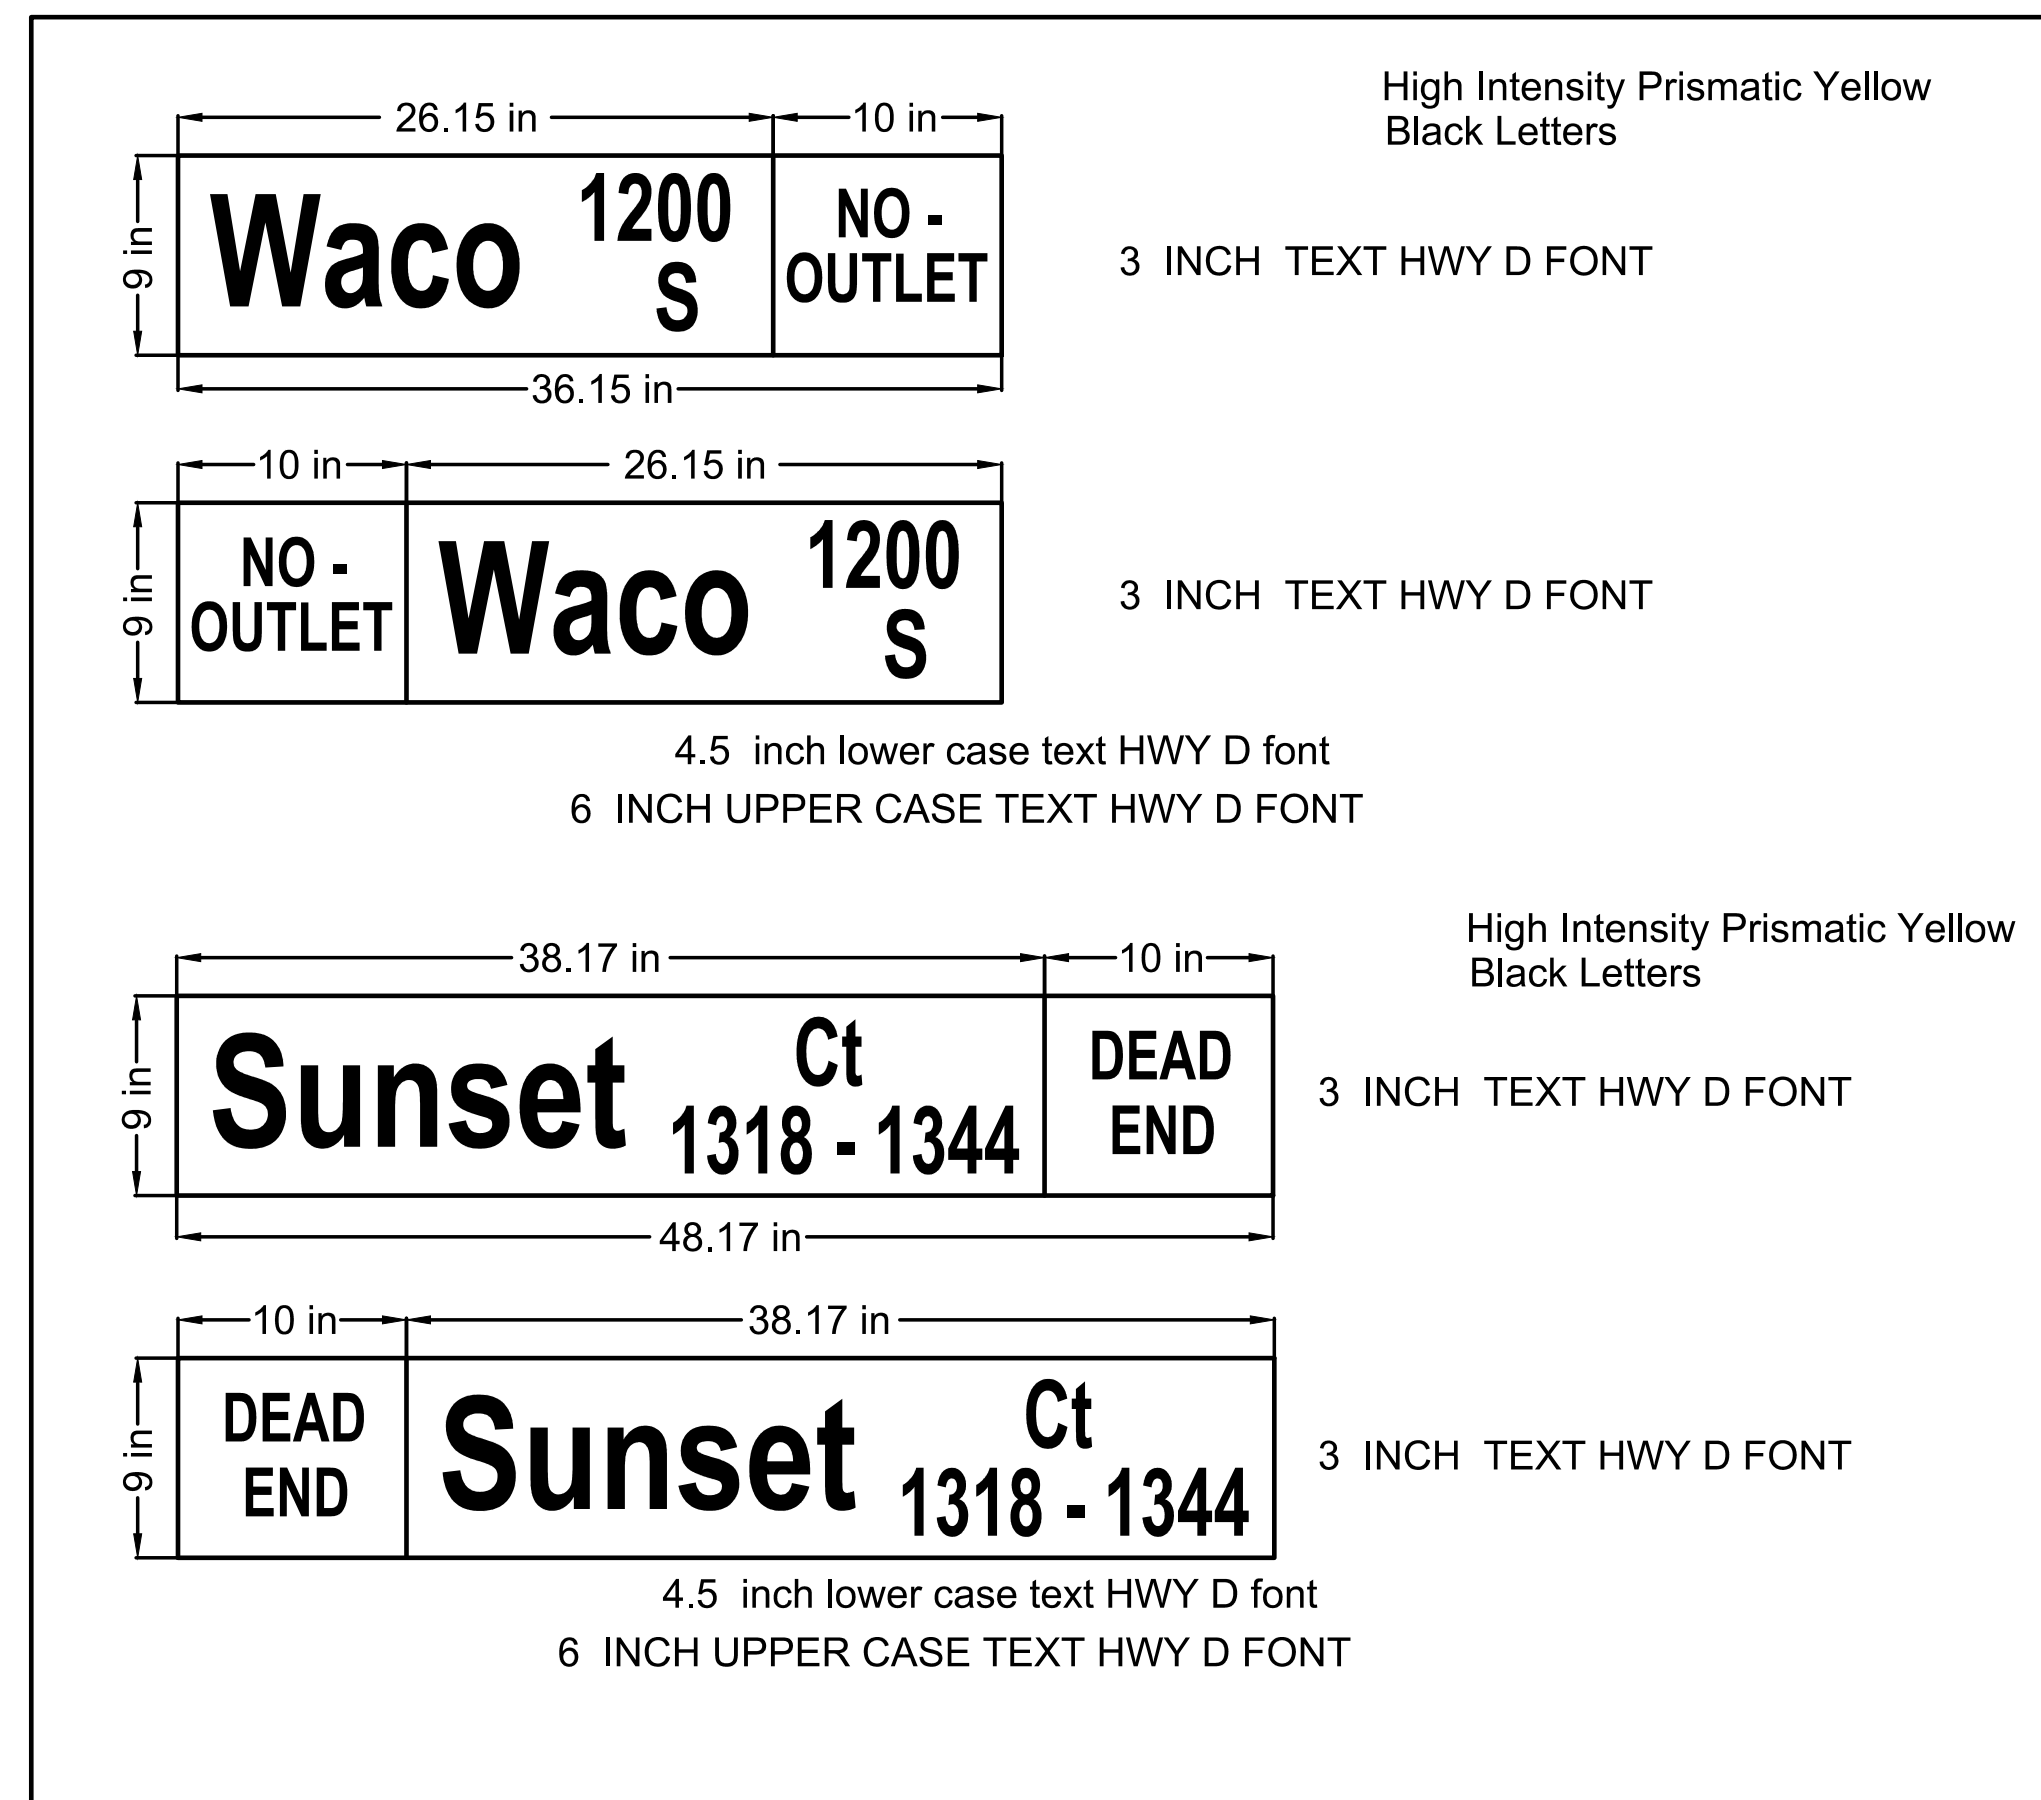
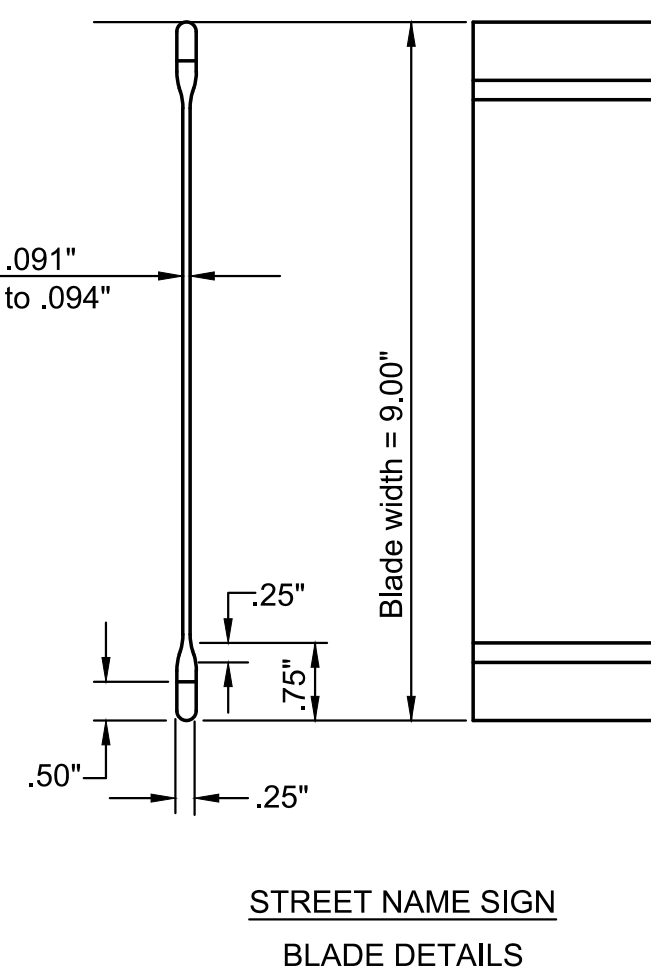
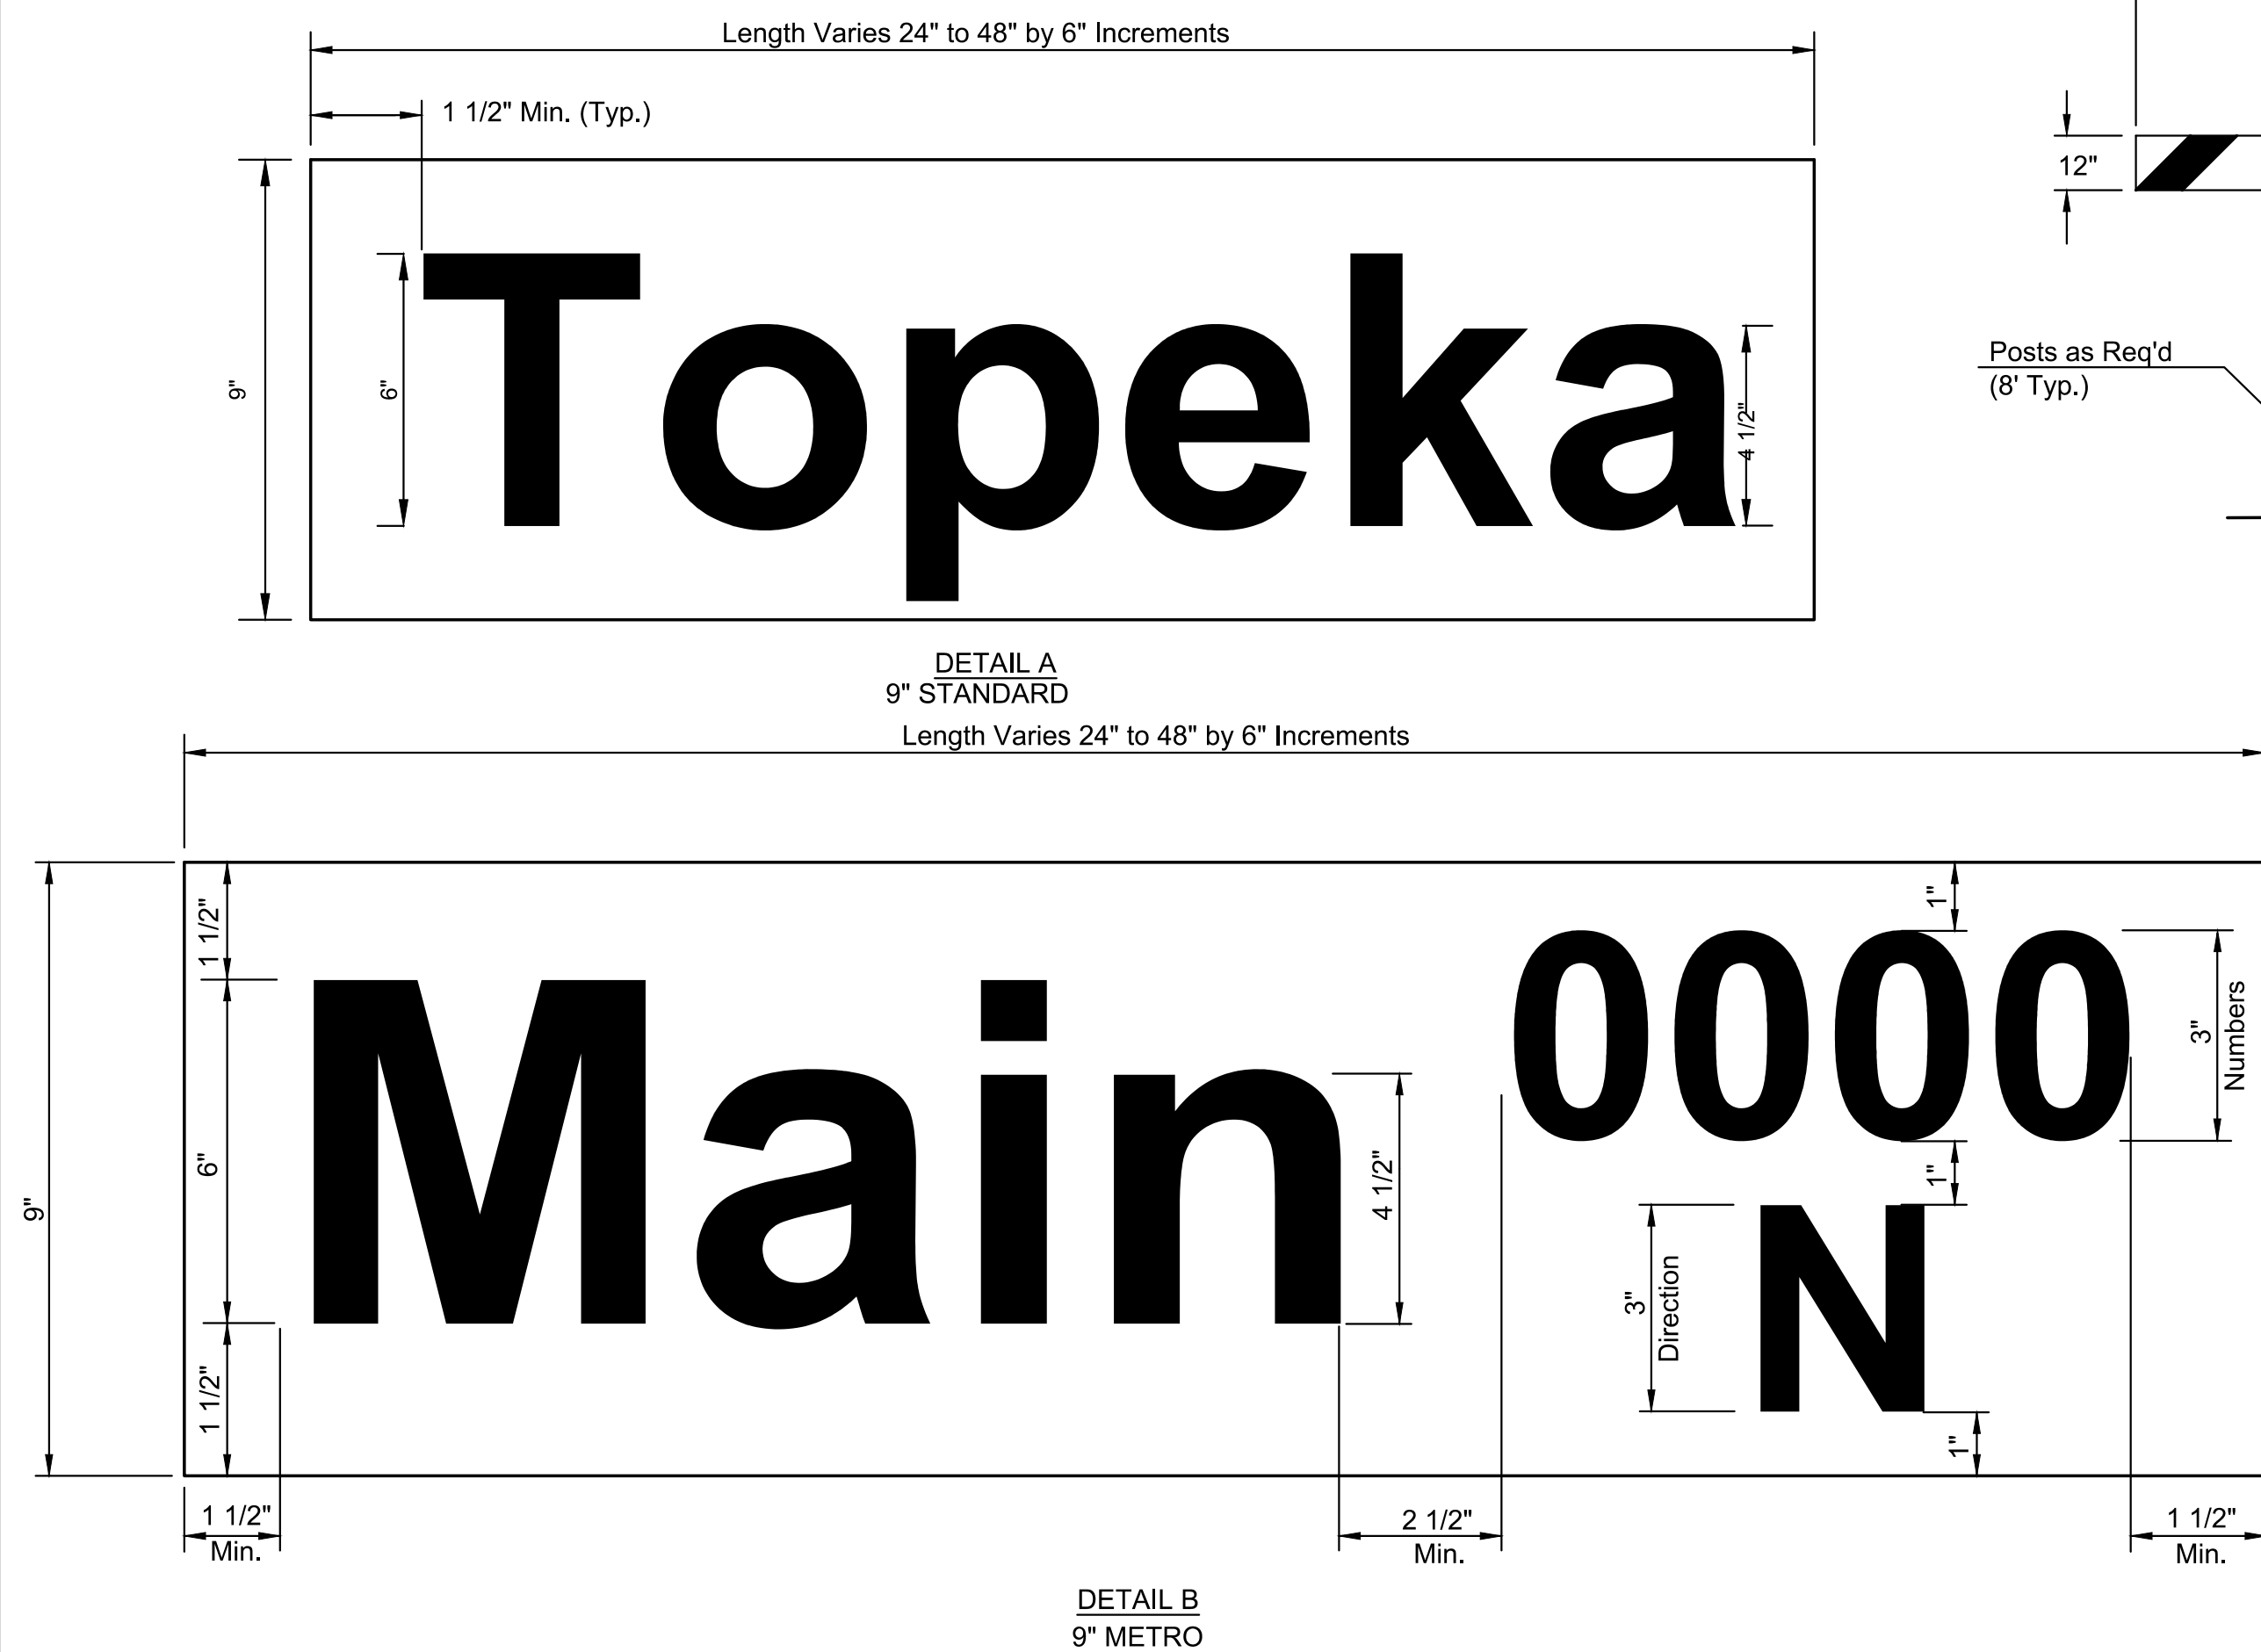


[illegible]

STREET NAME	NO. BLADES	REQ'D
	9" STD.	9" METRO
FRANKLIN ST	1	
SIENA ST	1	
SIL0 ST	1	
WINDBREAK ST	3	
SIL0 ST	1	
BARNWOOD ST	2	
FARMHOUSE ST	1	
TOTAL	10	

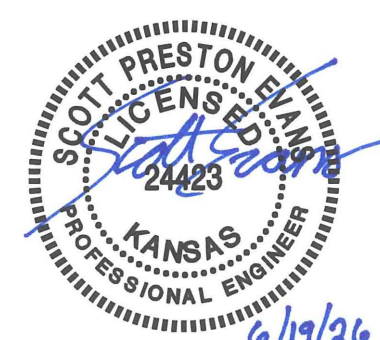

<i>SIGN SIGN DETAILS</i>		
TRAFFIC ENGINEER		APP'D 01 / 27 / 22
<i>MIKE ARMOUR, P.E.</i>		
PROJECT NUMBER	ORG NUMBER	DATE
472-2025-086166	47478725	##-##-##
<i>CITY ENGINEER'S OFFICE</i>		SHEET
<i>CITY HALL - SEVENTH FLOOR 455 NORTH MAIN STREET WICHITA, KANSAS 67202-1620 (316) 268-4501</i>		C-507-P01
		41 OF 108
		<i>TR-112</i>