


B.M. 95.67 Standard N.E. Cor. Glenn & 31<sup>st</sup> St. South

Sta. On N.L. or Rt.

NOTE  
Proposed 8" San. S.

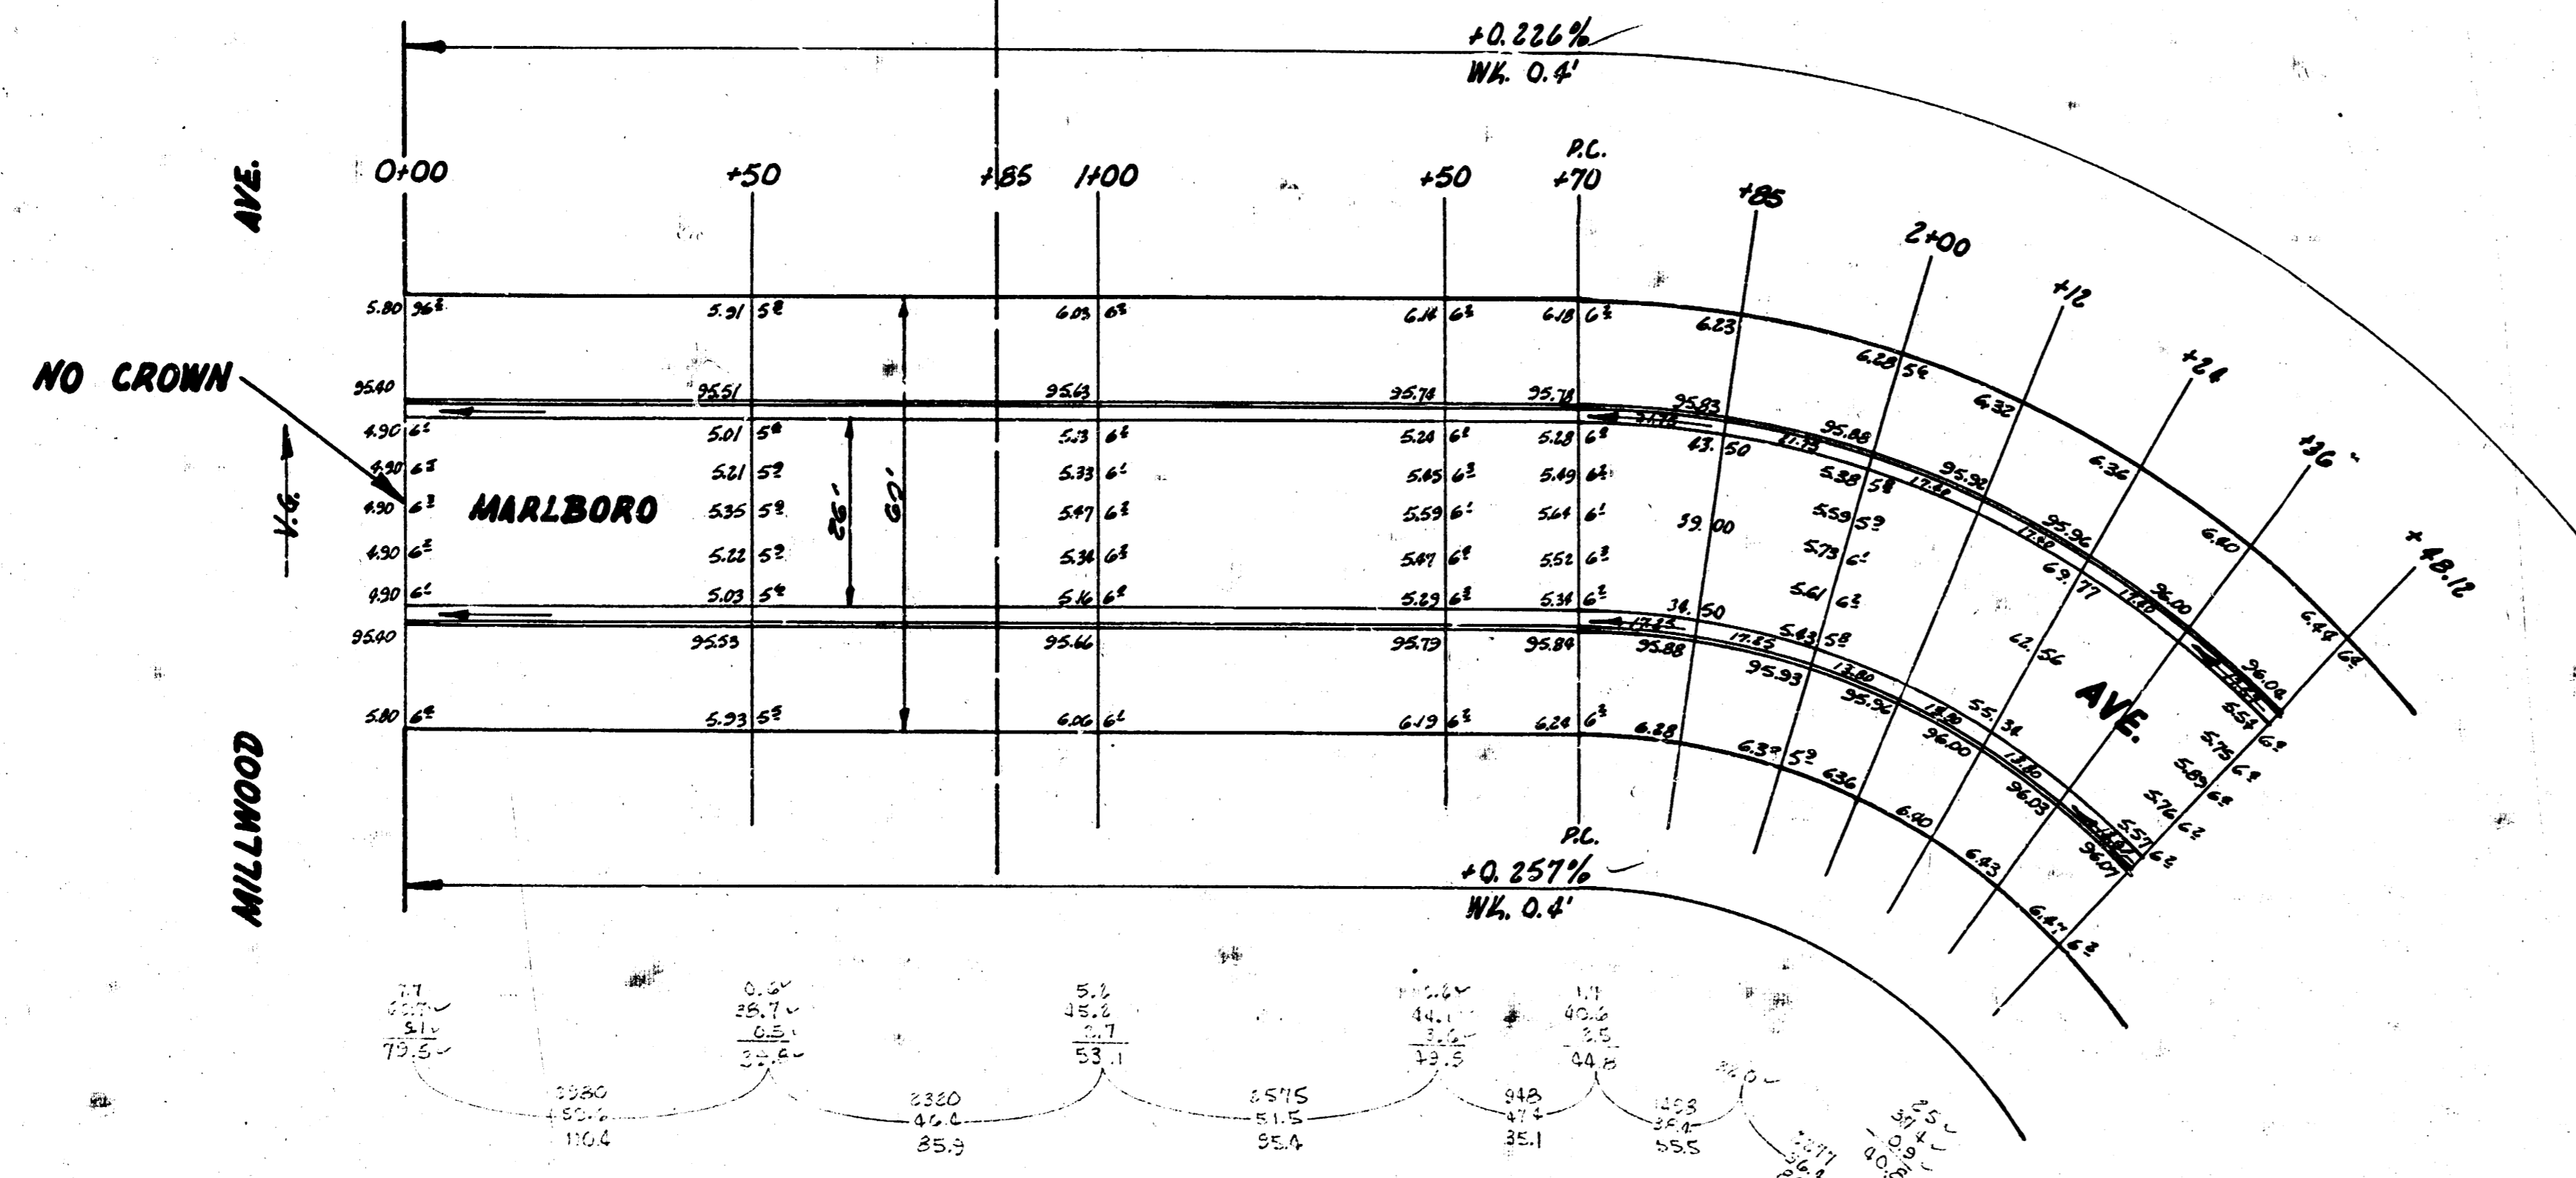

DATA FOR CURVE BET. STA. 1+70 & STA. 3+26.90  
STA. ON N.E. R. R. R=100' Δ=89°55'

Sta	Chord Length on N.E. R. R.	Chord Length on Chord	Chord Length on Chord	Deflection Angle	Total Angle Deflection
1+70					
+86	15.00	14.94	22.64	4°17'51"	4°17'51"
1+00	15.00	14.94	22.64	4°17'51"	8°35'42"
+12	12.00	12.00	18.12	3°24'19"	12°00'05"
+24	12.00	12.00	18.12	3°24'19"	15°24'24"
+36	12.00	12.00	18.12	3°24'19"	18°48'43"
+48 1/2	12.12	12.11	18.30	3°28'32"	22°17'15"
+60	12.00	12.00	18.12	3°24'19"	25°41'34"
+72	12.00	12.00	18.12	3°24'19"	29°05'53"
+84	12.00	12.00	18.12	3°24'19"	32°30'12"
+96	12.00	12.00	18.12	3°24'19"	35°54'31"
+108	12.00	12.00	18.12	3°24'19"	39°18'50"
+120	15.00	14.94	22.64	4°17'51"	42°43'09"
+132 90	11.90	11.91	17.91	3°24'35"	46°07'28"

Town Blk. 1007  
 1st 1/2  
 2nd 1/2  
 3rd 1/2  
 4th 1/2

**MARLBORO ST**  
 W.L. MILLWOOD - S.L. LOT 28 BLK. C.  
 GENE DOUGLAS MATLOCK ADDN.  
 26-2-30 A.C.  
**CITY OF WICHITA, KANS.**  
 B.E. SMITH CITY ENGINEER  
 SEPT., 1954 PROJ. NO. C.13-277



TOTAL EXC.V.  
 Prop. 472.0  
 10% 47.2  
 519.2