

B.M. 139.76 "M" IN MILLER L.P. N.W. CORNER ROOSEVELT & MEADOWLANE.
 B.M. 127.91 TOP OF BOLT N. END EAST CURB WOODEN BRIDGE S. OF MT. VERNON ON BLUFF.
 B.M. 131.73 N.E. CORNER 1ST SIEP ON EAST SIDE OF APART. HOUSE.

CHAIN E. ON N. 12

0+30 E. ROOSEVELT
 100' V.C.

0+00 E.L. ROOSEVELT
 0+00 E.L. MEADOWLANE
 0+00 E.L. BLUFF



1+00 E.L. TO 4' 0" CONC. DE.

3+00 9' 8" TO R. P.O.L.


P.I.
 ELEV. 131.00
 200' V.C.

4+66 60' E. TO CURVE OF 87' CONC. DE.

6+00/3 Hous on N.E. S. Line of Meadowlane
 6+00/3 Hous on N.E. S. Line of Bluff
 6+00/3 Hous on N.E. S. Line of Bluff

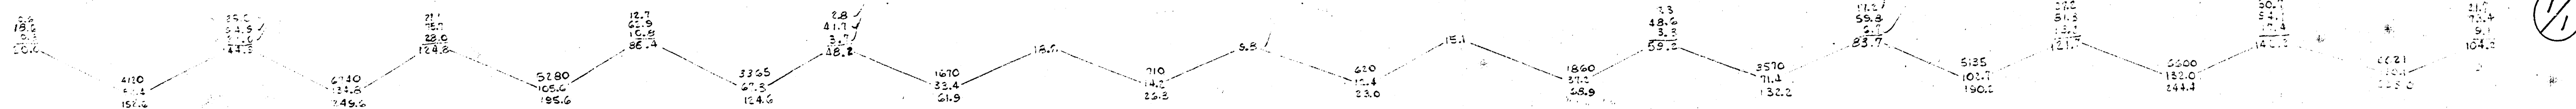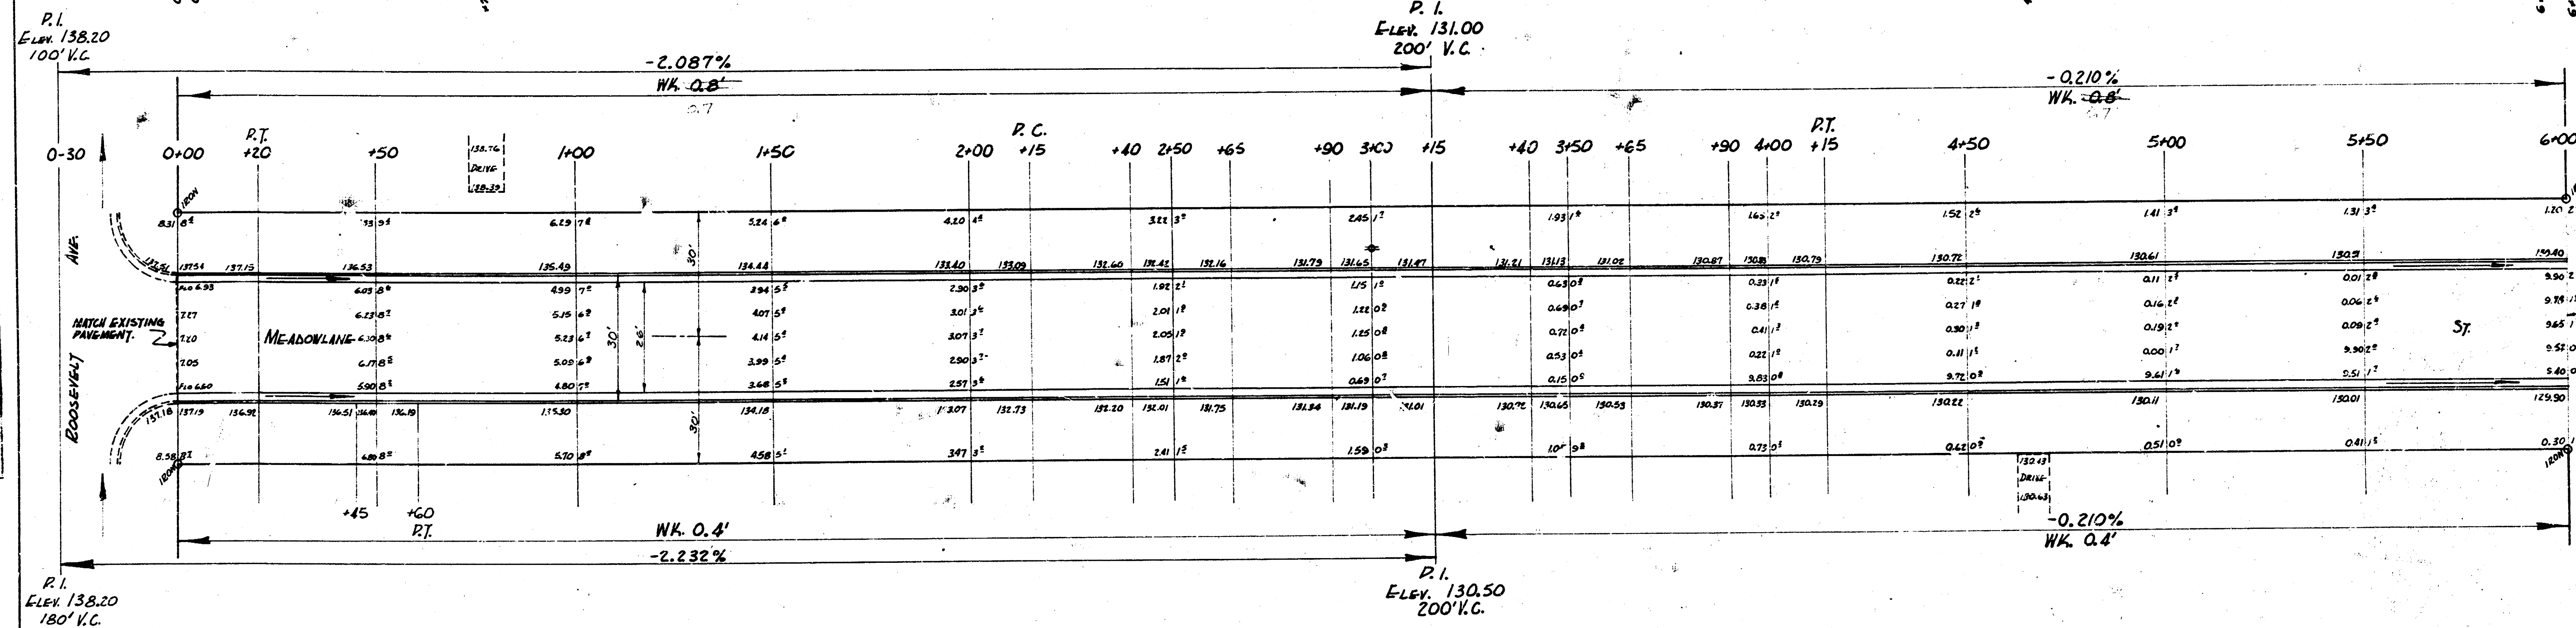

TOTAL EXCAV.
 FEET 1696.5
 +10% 169.6
 1866.1

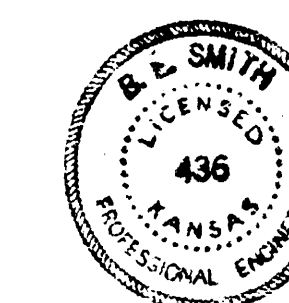

MEADOWLANE ST.
 E.L. ROOSEVELT - W.L. BLUFF
 26-2-30 A.C.
 CITY OF WICHITA, KANS.
 B.L. SMITH CITY ENGINEER
 APRIL, 1954 PROJ. NO. C14-15

Surveyed by
 E.L. JAZZ
 Checked by
 B. JAZZ