
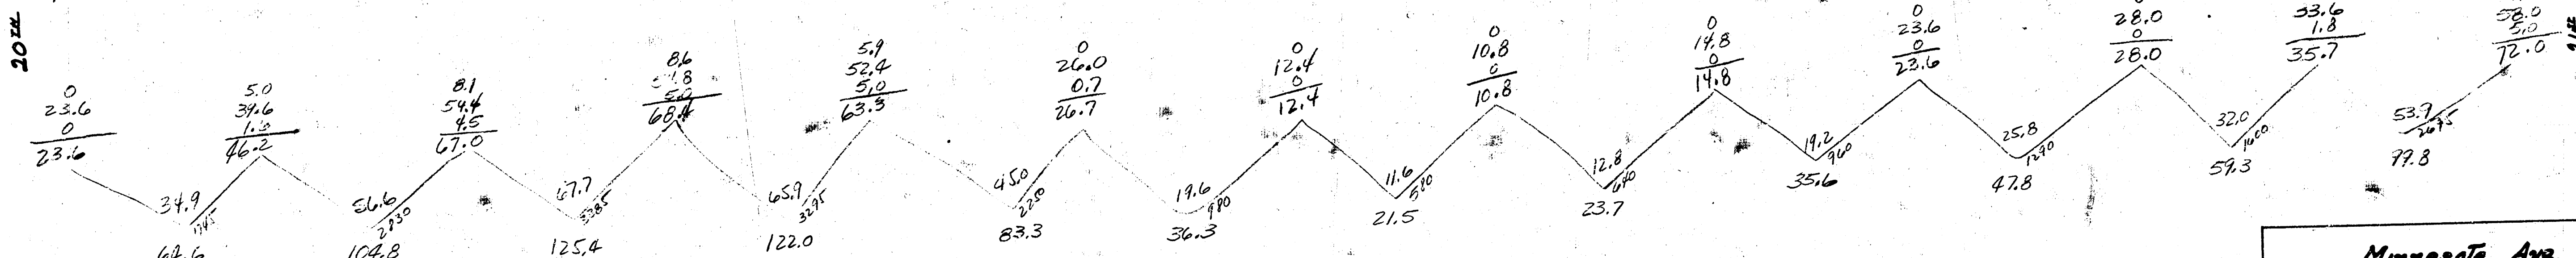


B.M. 123.08 S. rim M.H. N.E. Cor. 21st & Minnesota  
 B.M. 124.37 " in Troy top fire hyd. N.E. Cor. Minneapolis & 21st

Prop City  
 64.6  
 104.8  
 125.4  
 122.0  
 83.3  
 36.5  
 21.5  
 23.7  
 35.6  
 47.8  
 59.3  
 99.8  
 628.1  
 +16.10  
 906.5

NOTE: Connect Rd on Minnesota to Rd on 21st St with Asphalt.

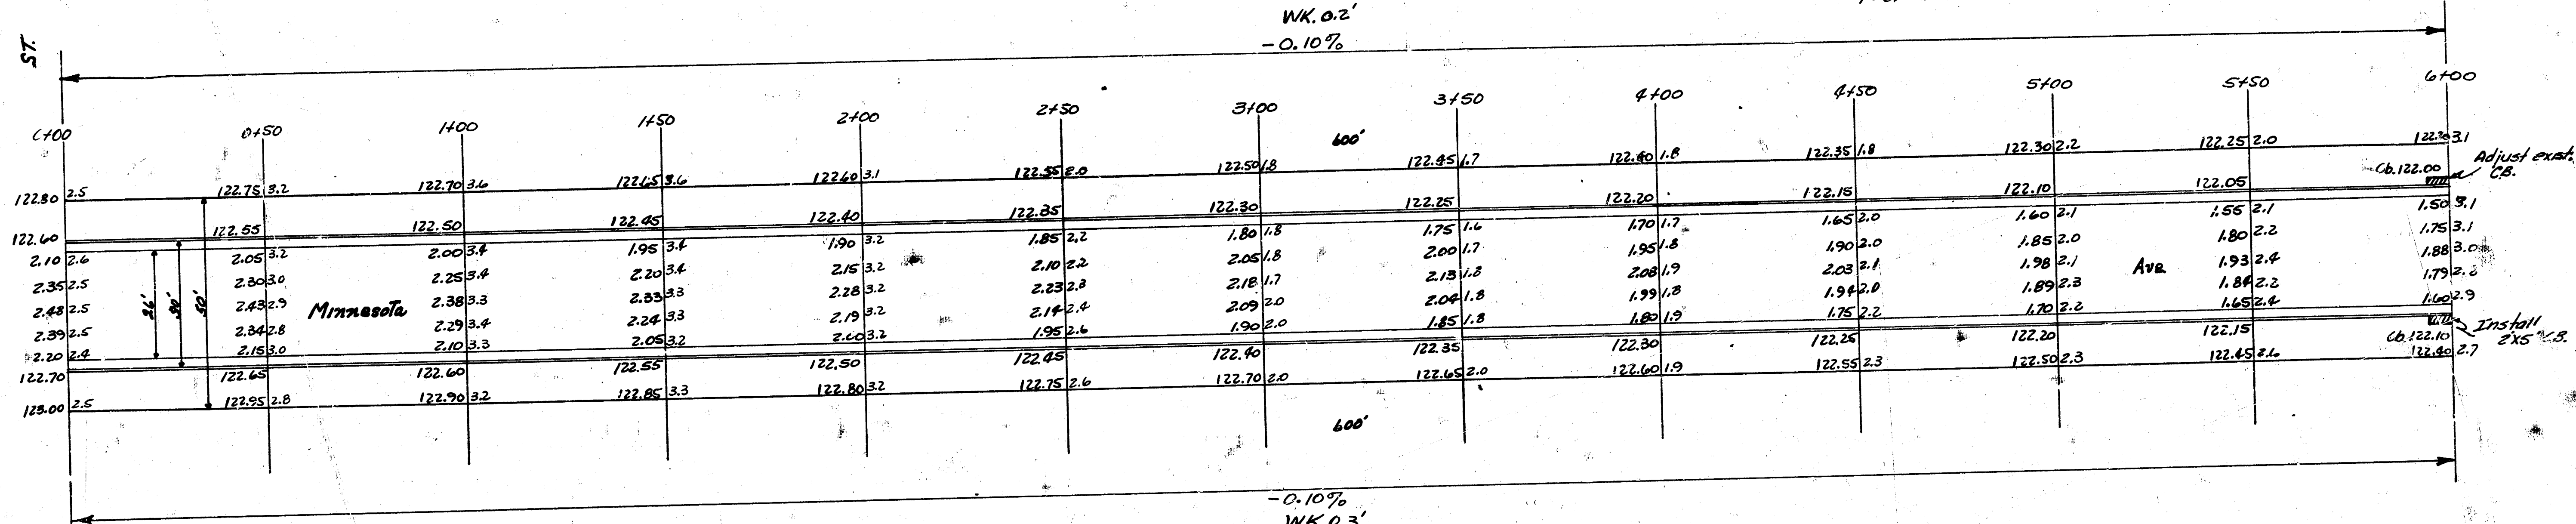

Minnesota Ave.  
 N.L. 20' — S.L. 21'  
 26'-2'-30' A.C.  
 City of Wichita, Kansas  
 L.K. White City Engineer  
 September 1948 Project CE-157

4 14 3 9