


B-4b

B.M. 97.14 G in Globe on N. Drive Radius House 2402 So. Mosley
 B.M. 100.45 Standat d NE. Cor. Washington & Levy.

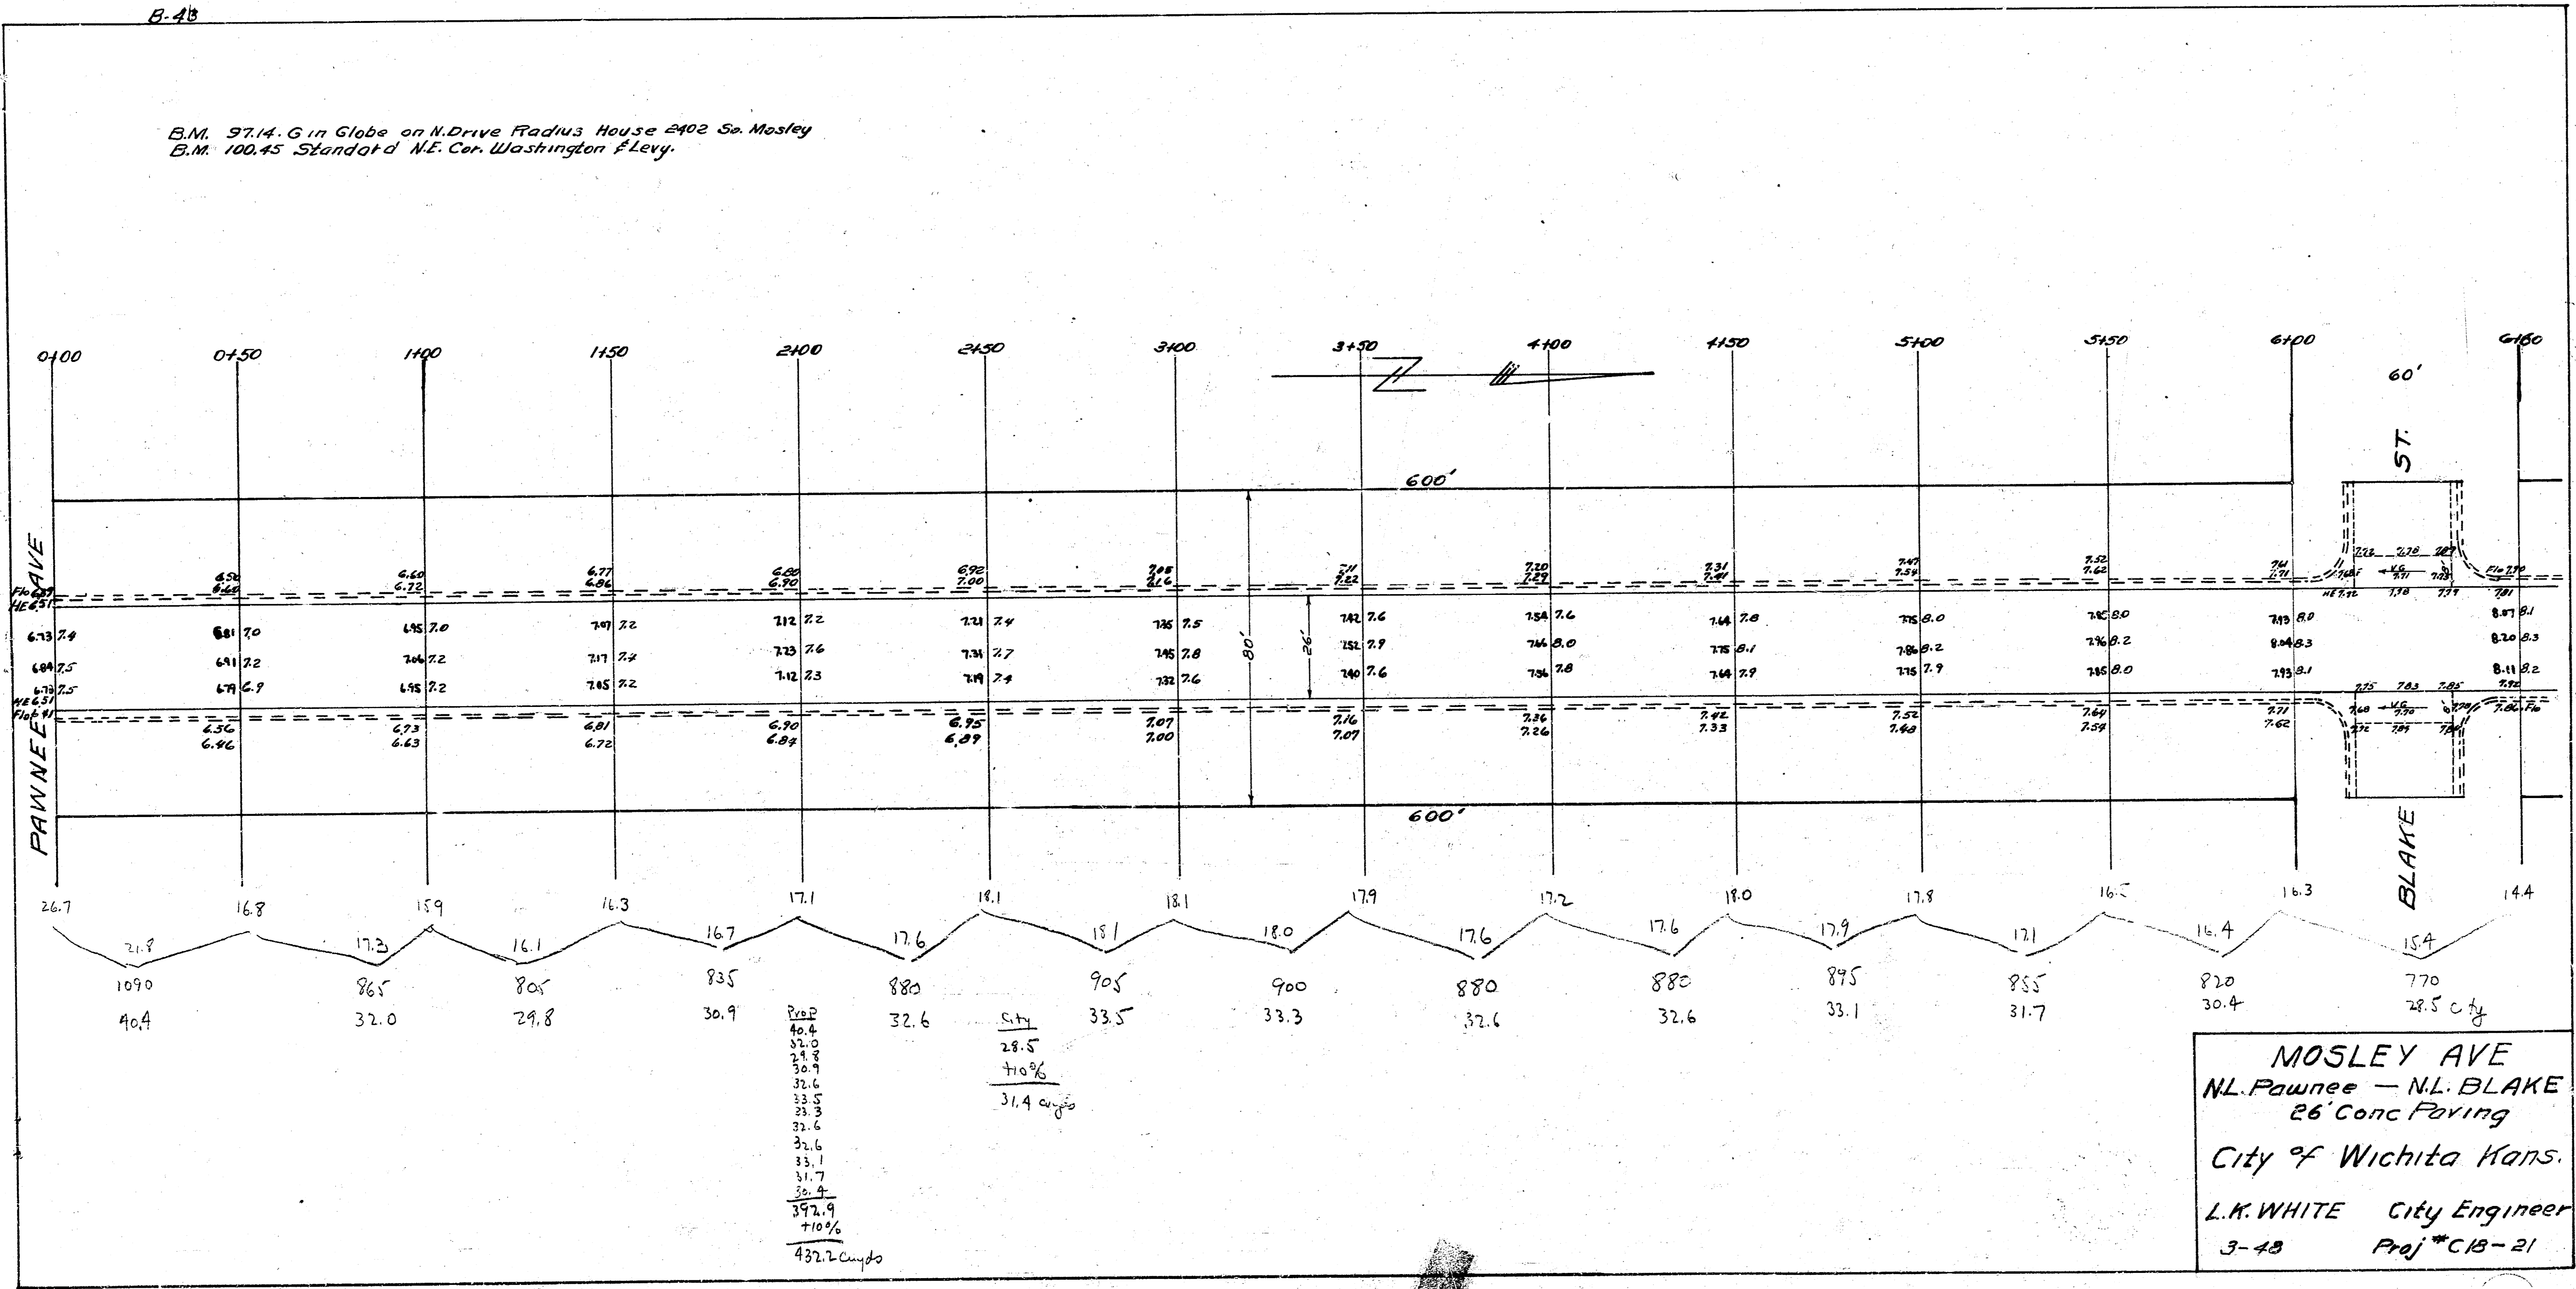

MOSLEY AVE
 NL. Pawnee - NL. BLAKE
 26' Conc Paving
 City of Wichita Kans.
 L.K. WHITE City Engineer
 3-48 Proj. C18-21

4 e 1 e

