




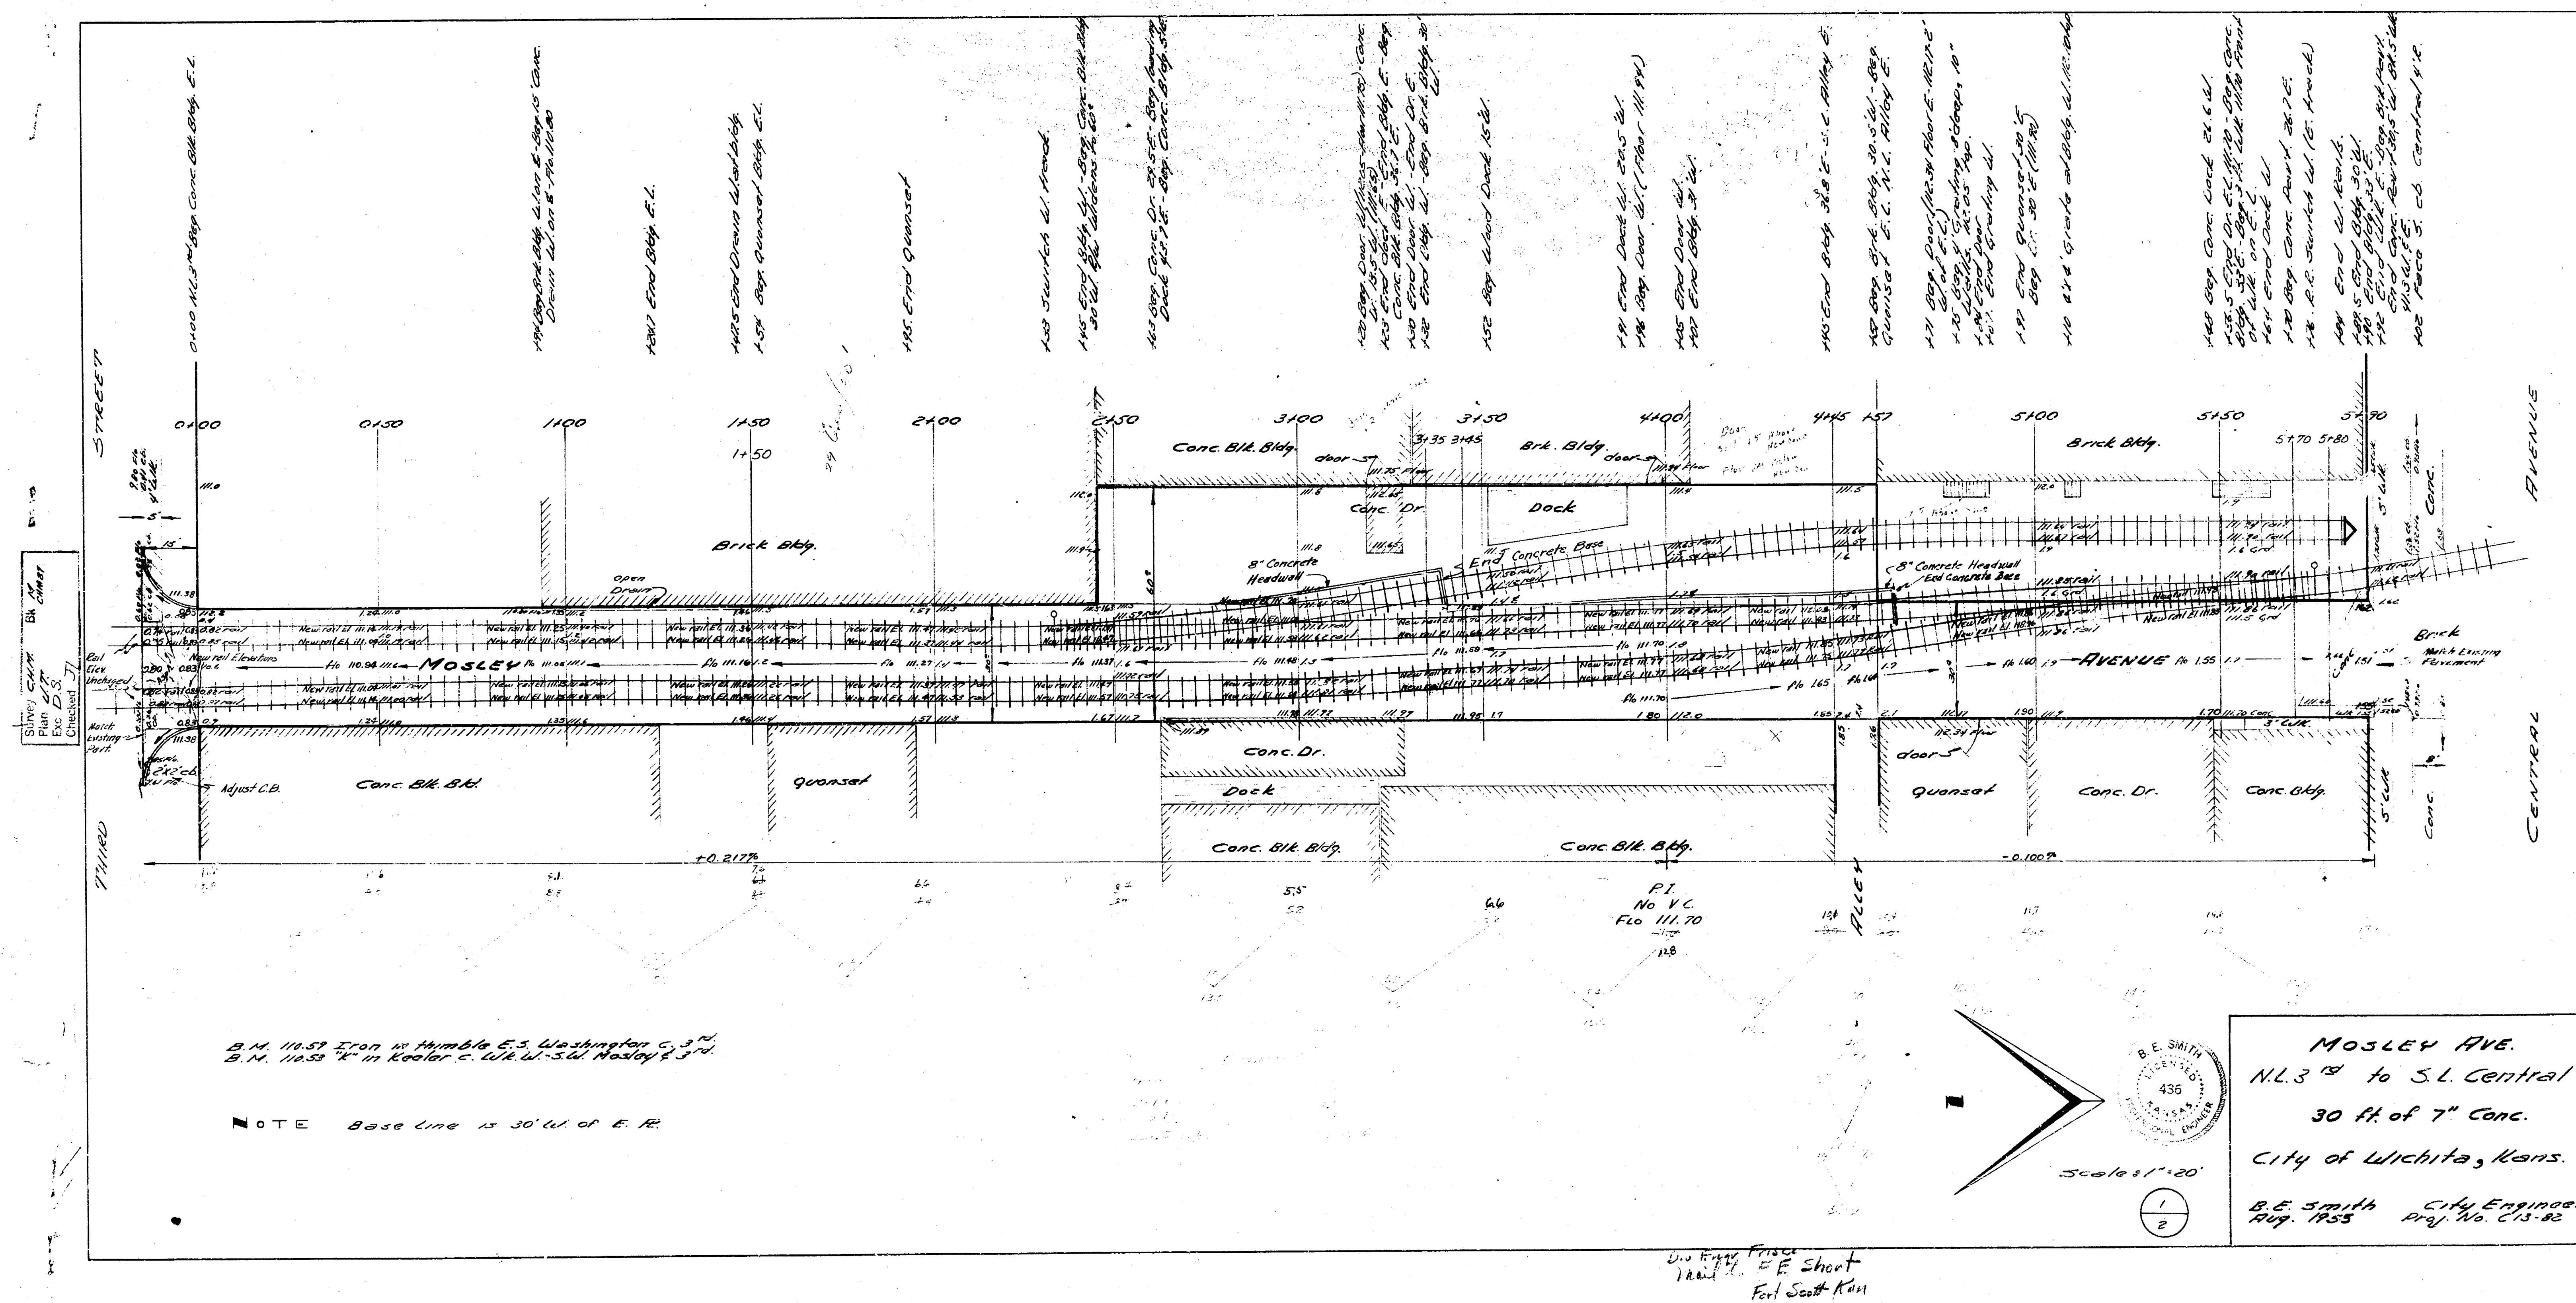


MOSLEY
NL 3RD TO SL CENTRAL

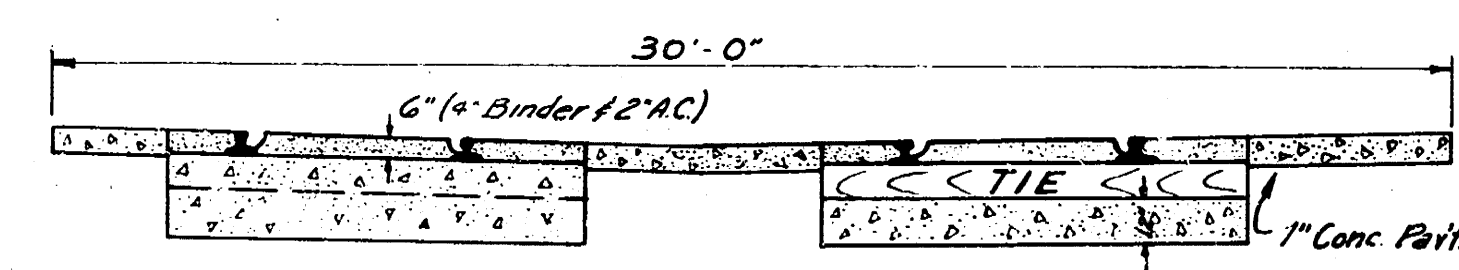


TYPICAL SECTION STA 1+50
Scale 1"=4'

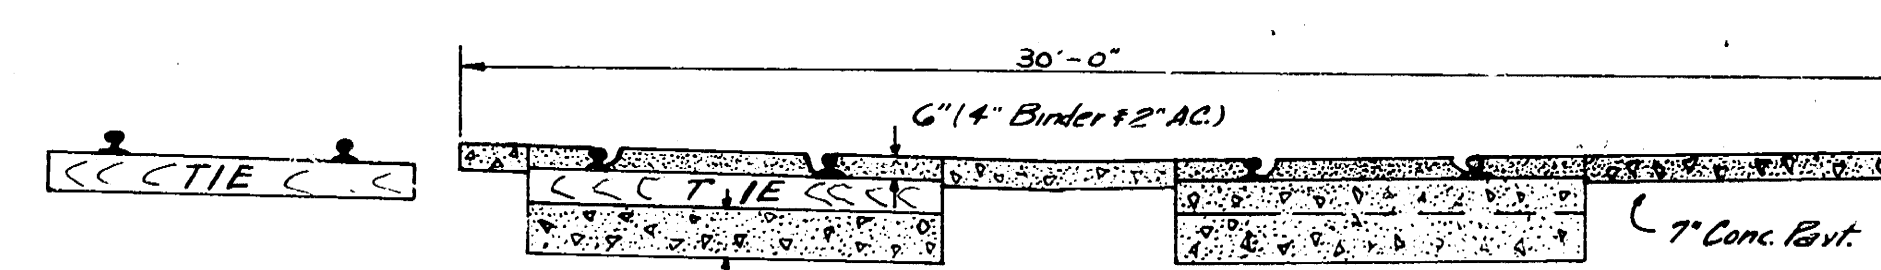


TYPICAL SECTION STA 3+45
Scale 1"=4'

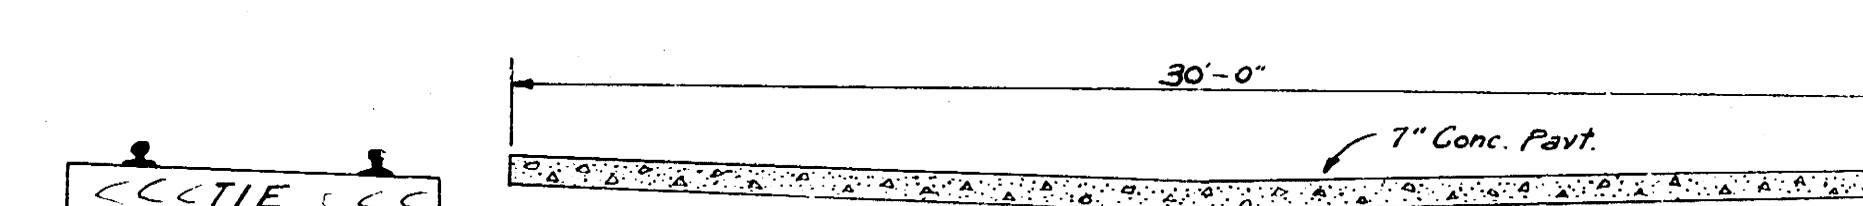


TYPICAL SECTION STA 5+80
Scale 1"=4'

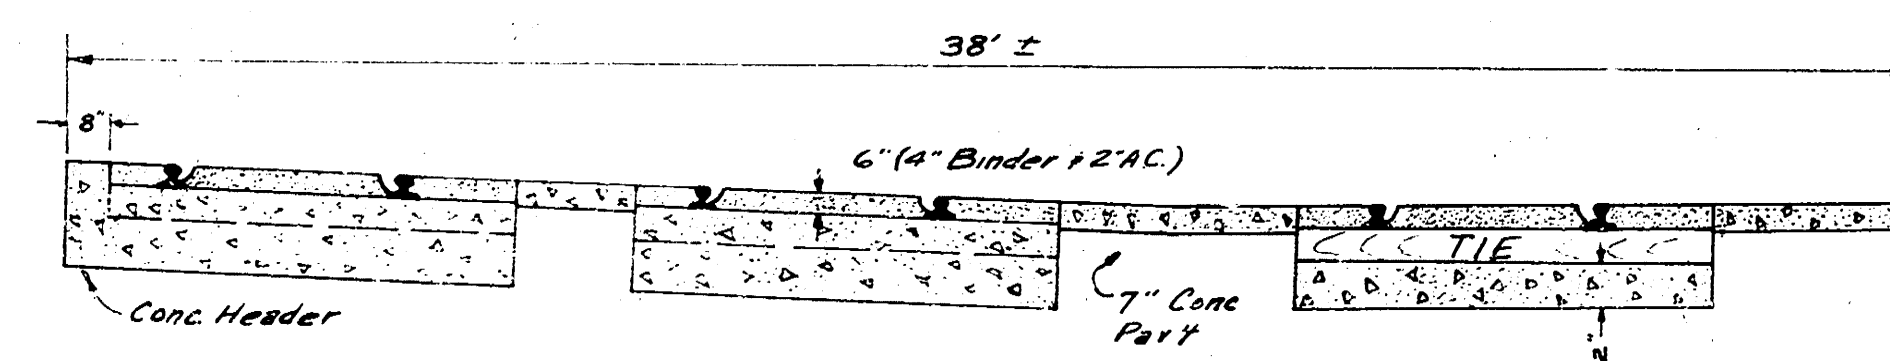

TYPICAL SECTION STA 3+35
Scale 1"=4'

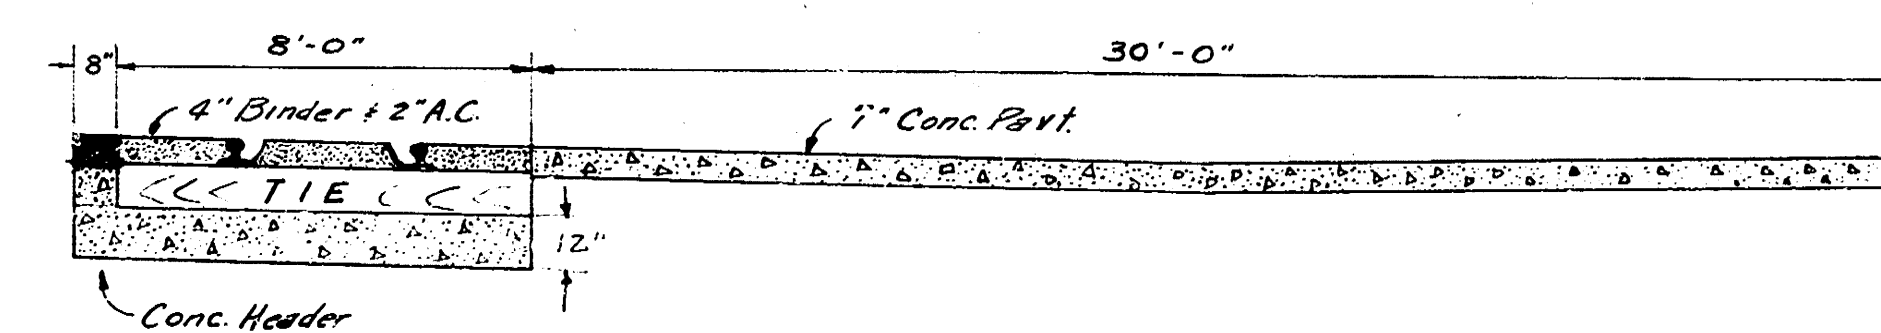

TYPICAL SECTION STA 5+70
Scale 1"=4'

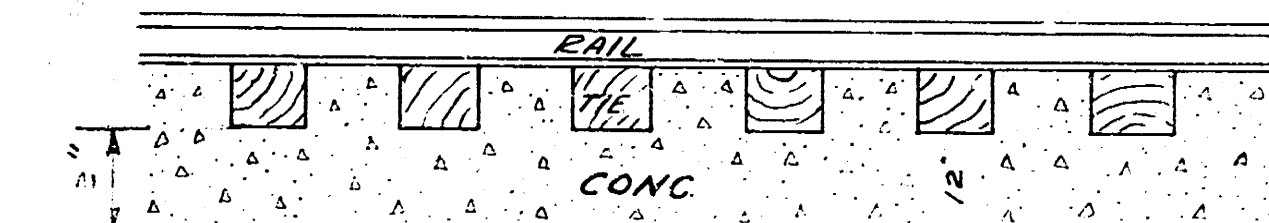

TYPICAL SIDE VIEW
Scale 1"=8'