


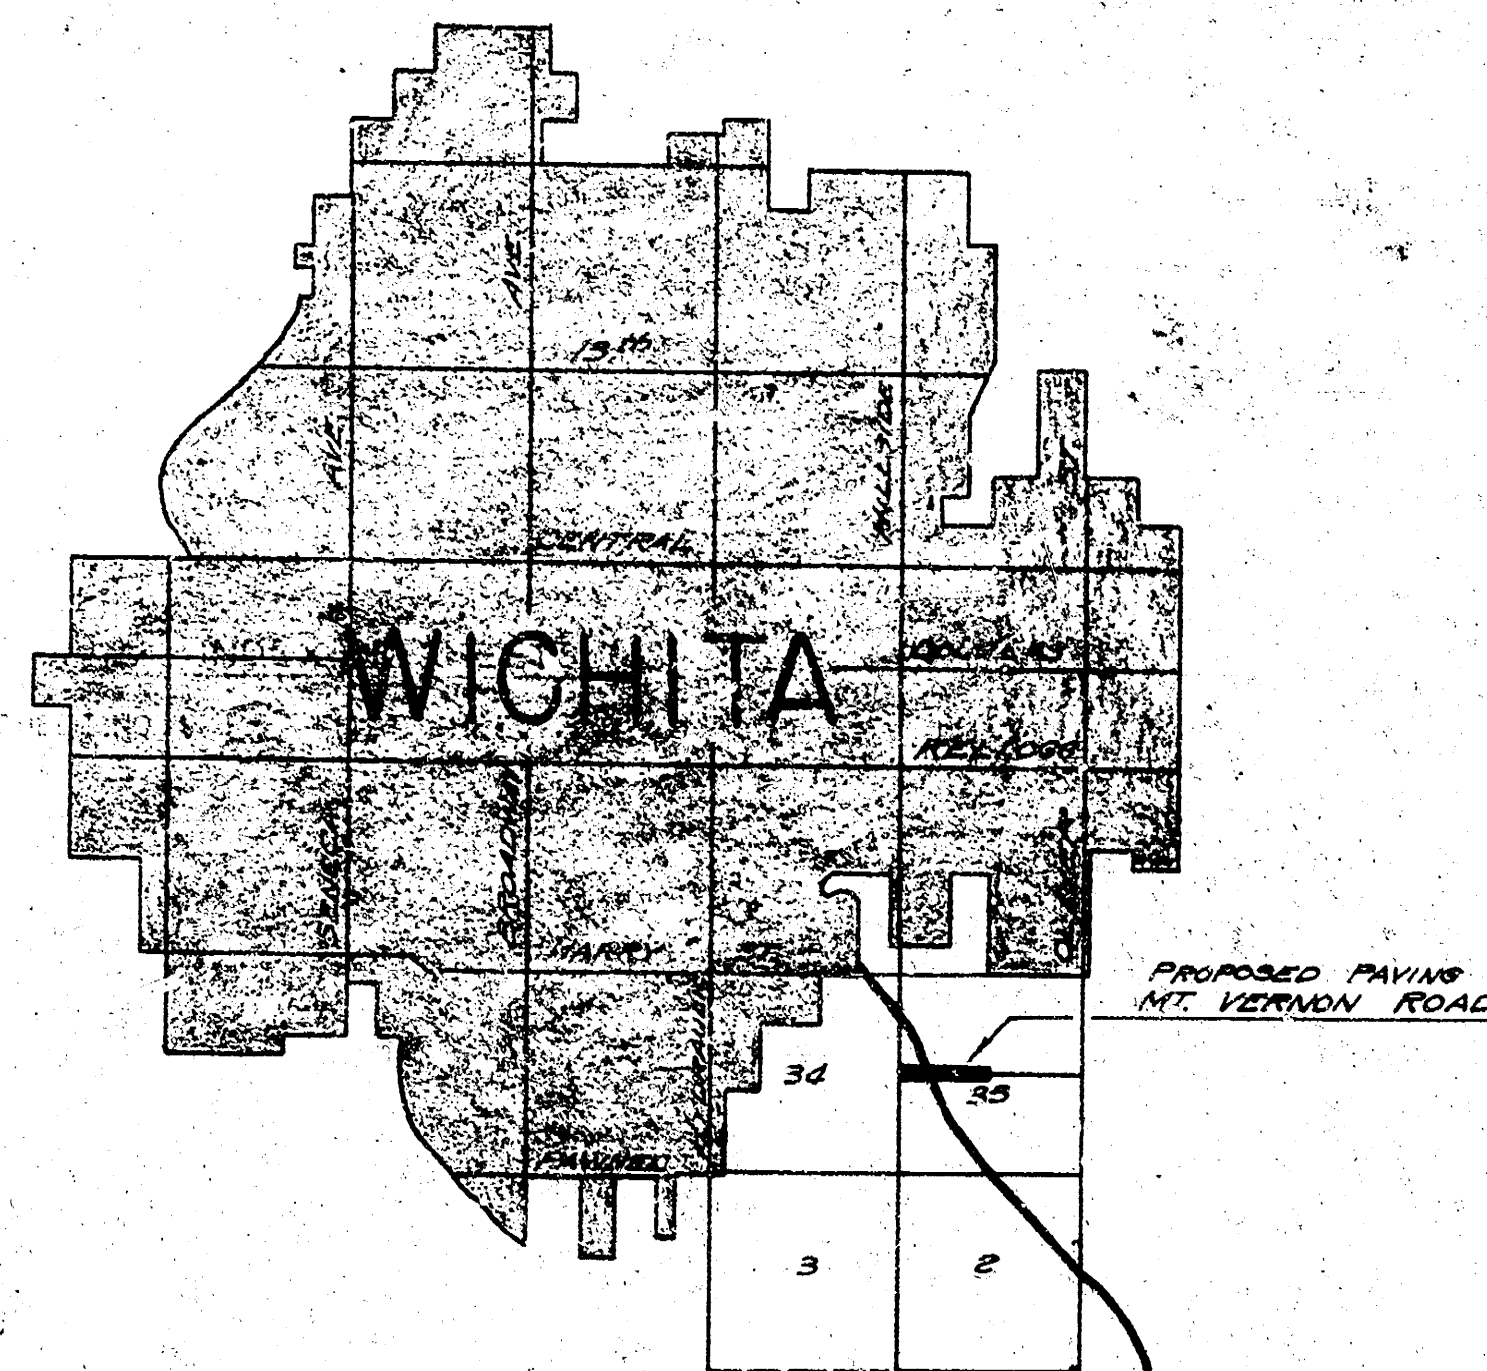

VICINITY MAP

INDEX
 1-3 Title Sheet
 4-5 Plan & Profile
 6-10 General Section Summary of
 Quantities - Intersection detail
 Cross Sections

CONVENTIONAL SIGNS

COUNTY LINE
 SECTION LINE
 WIRE FENCE
 HEDGE ROW
 RAILROADS
 SURVEY LINE
 RIGHT OF WAY
 TELEPHONE POLE
 POWER POLE
 TRAVELED WAY




PROPOSED GRADING & PAVING

MT. VERNON ROAD

RD. No. 623-1/2-29

Hillside to BLUFF

BENEFIT DISTRICT

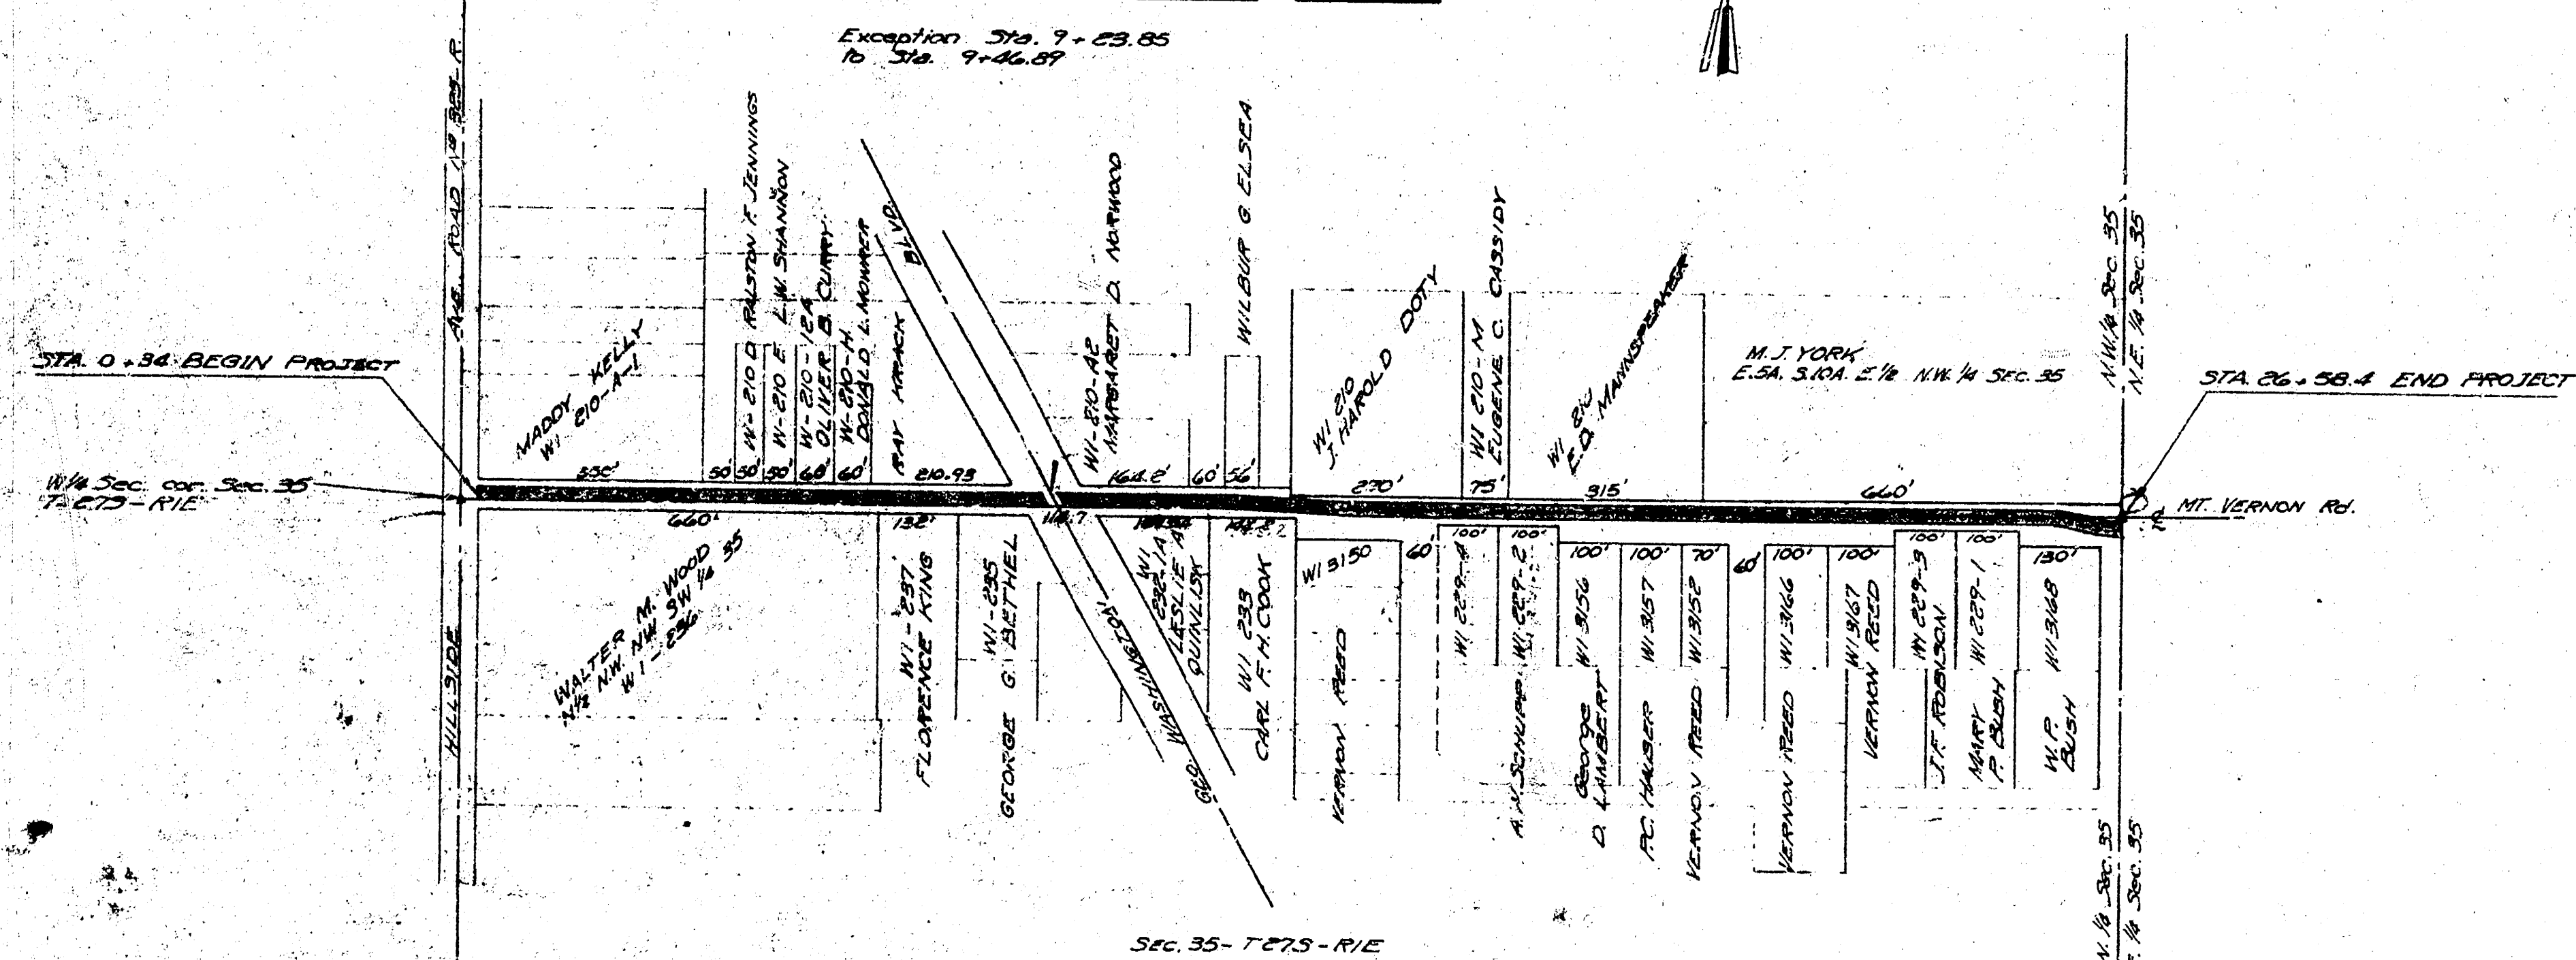

GROSS LENGTH OF PROJECT	2624.4	FT.
EXCEPTIONS	23.0	FT.
ADDITION	0.0	FT.
NET LENGTH OF PROJECT	2601.4	FT.
NET LENGTH OF BRIDGES	0.0	FT.
NET LENGTH OF ROAD	2601.4	FT.
	0.493	MILES
	0.0	MILES
	0.493	MILES

PREPARED BY
 SEDGWICK COUNTY ENG. DEPT.
 DATE July 10, 1946
 APPROVED
 DATE

APPROVED
 H. J. Luby
 COUNTY ENGINEER
 DATE Aug 1, 1946
 APPROVED
 DATE

Kd-623 E 1/4-29

1-2-A

MT VERNON ROAD - HILLSIDE EAST 1/2 MI.

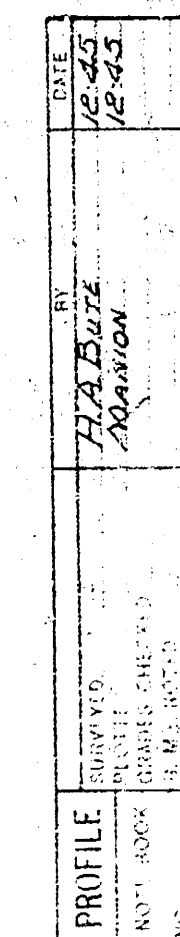
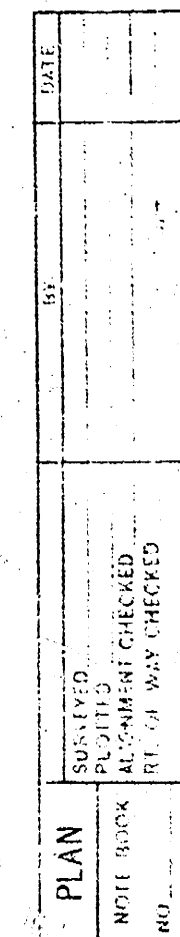


PLATE J - PLAN & PROFILE OF THE B. STAND
KENTON & L. CR. 177 TOP