
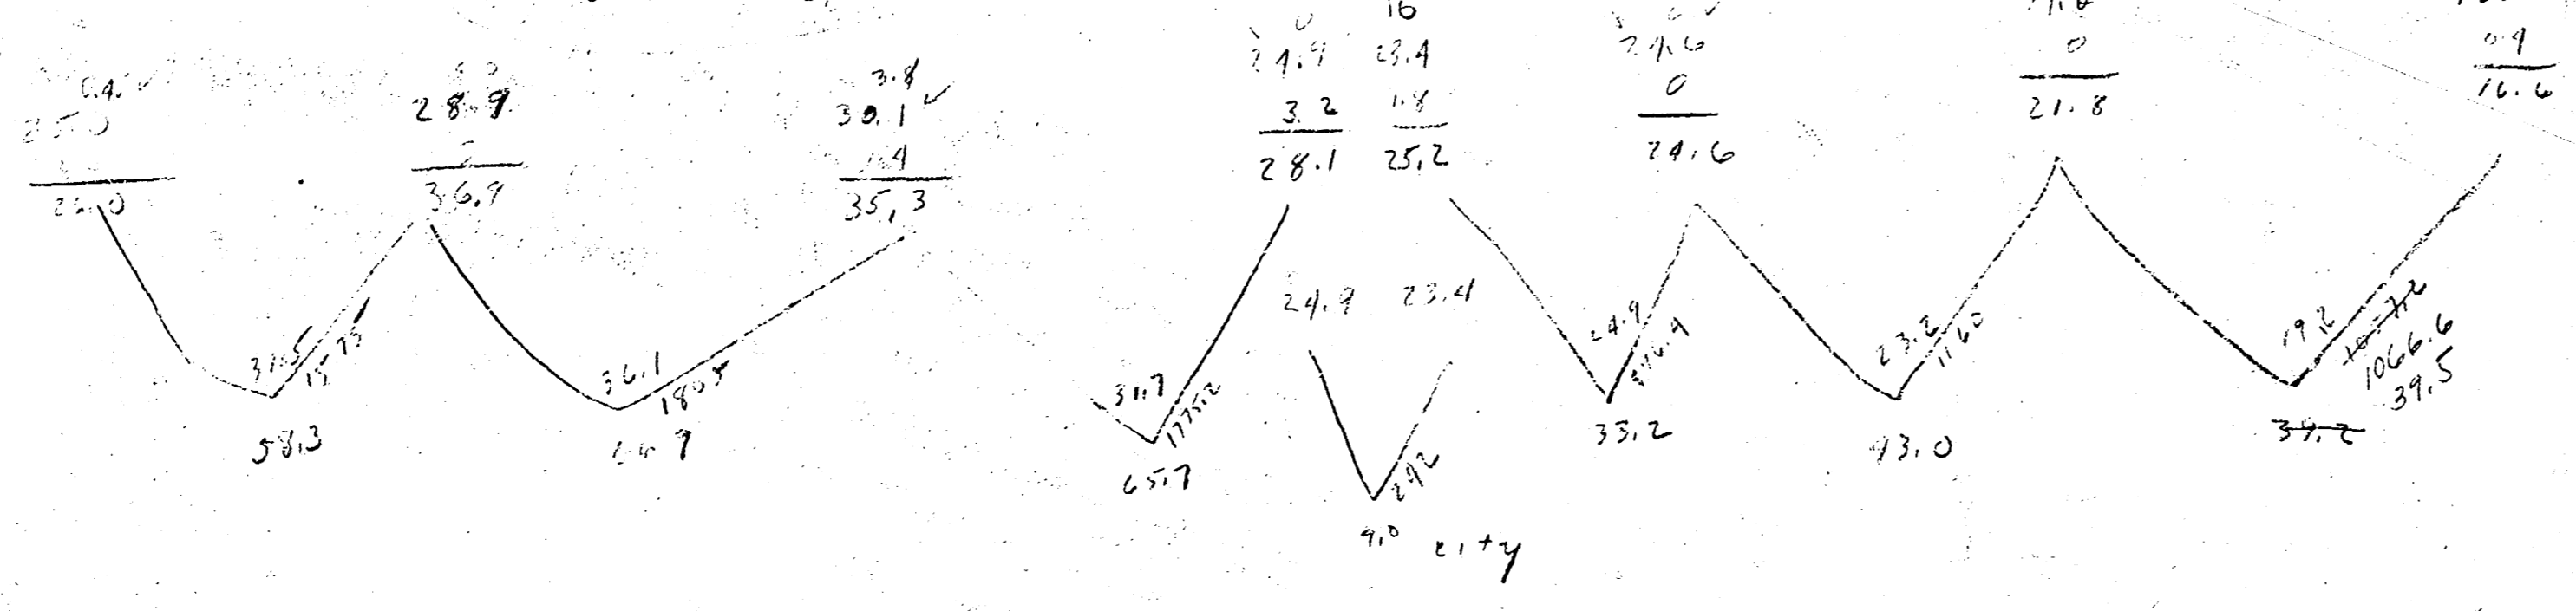


B.M. 106.45 Iron in thimble @ Glen & Munnell

Remove Valley Gutter & Return, Install to new grade using 10' Radius

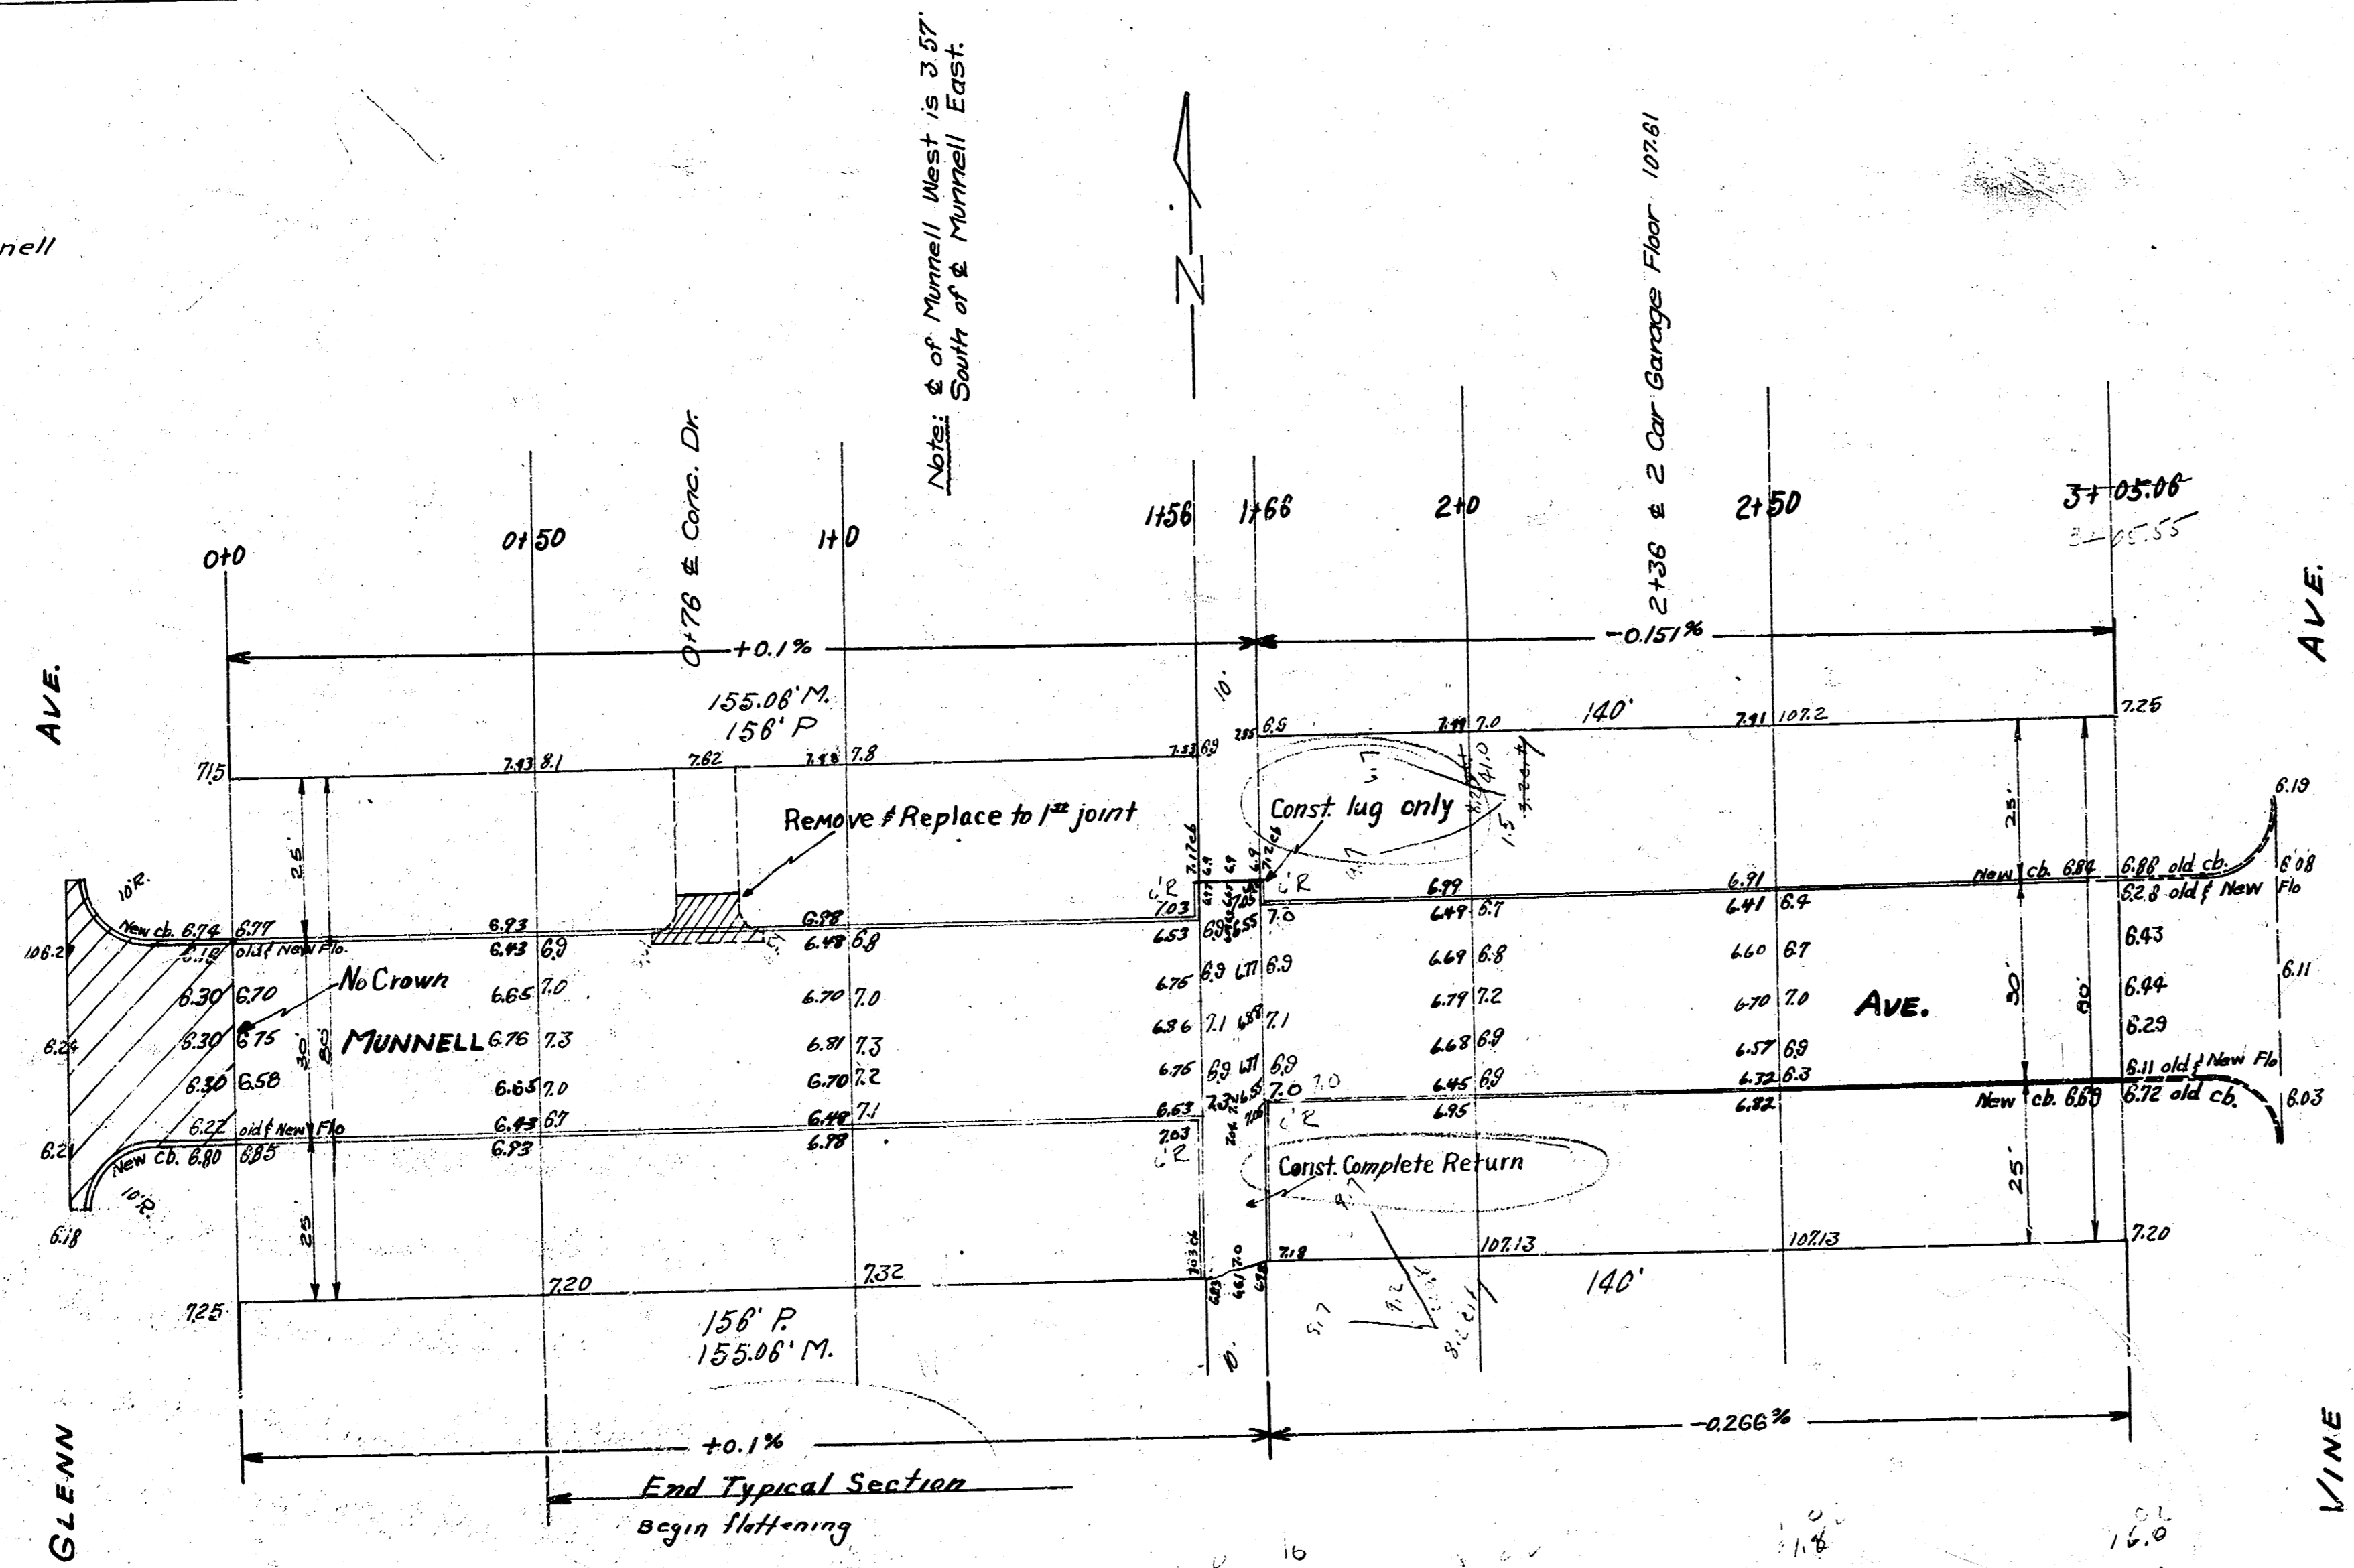

Prop.	City
58.3	2.0
66.7	7.0
65.7	20.4
33.2	102.0
43.0	
34.2	
304.5	22.9 344.7 100.
110.75	
72.0 + 24.75	

Total  
336.9  
354.3 24.7 100.

MUNNELL AVE.  
E.L. GLENN ~ W.L. VINE  
30' CONC. & CB.  
CITY OF WICHITA, KANSAS  
L. K. WHITE CITY ENGINEER  
MAY 1949 PROJ. NO. C13-77

4 3 7 5