


B.M. 30.26 "B" IN RITCHIE TOP CB. W.S. MINNESOTA & N.L. HODSON
 NOTE: STATIONING IS ON E.

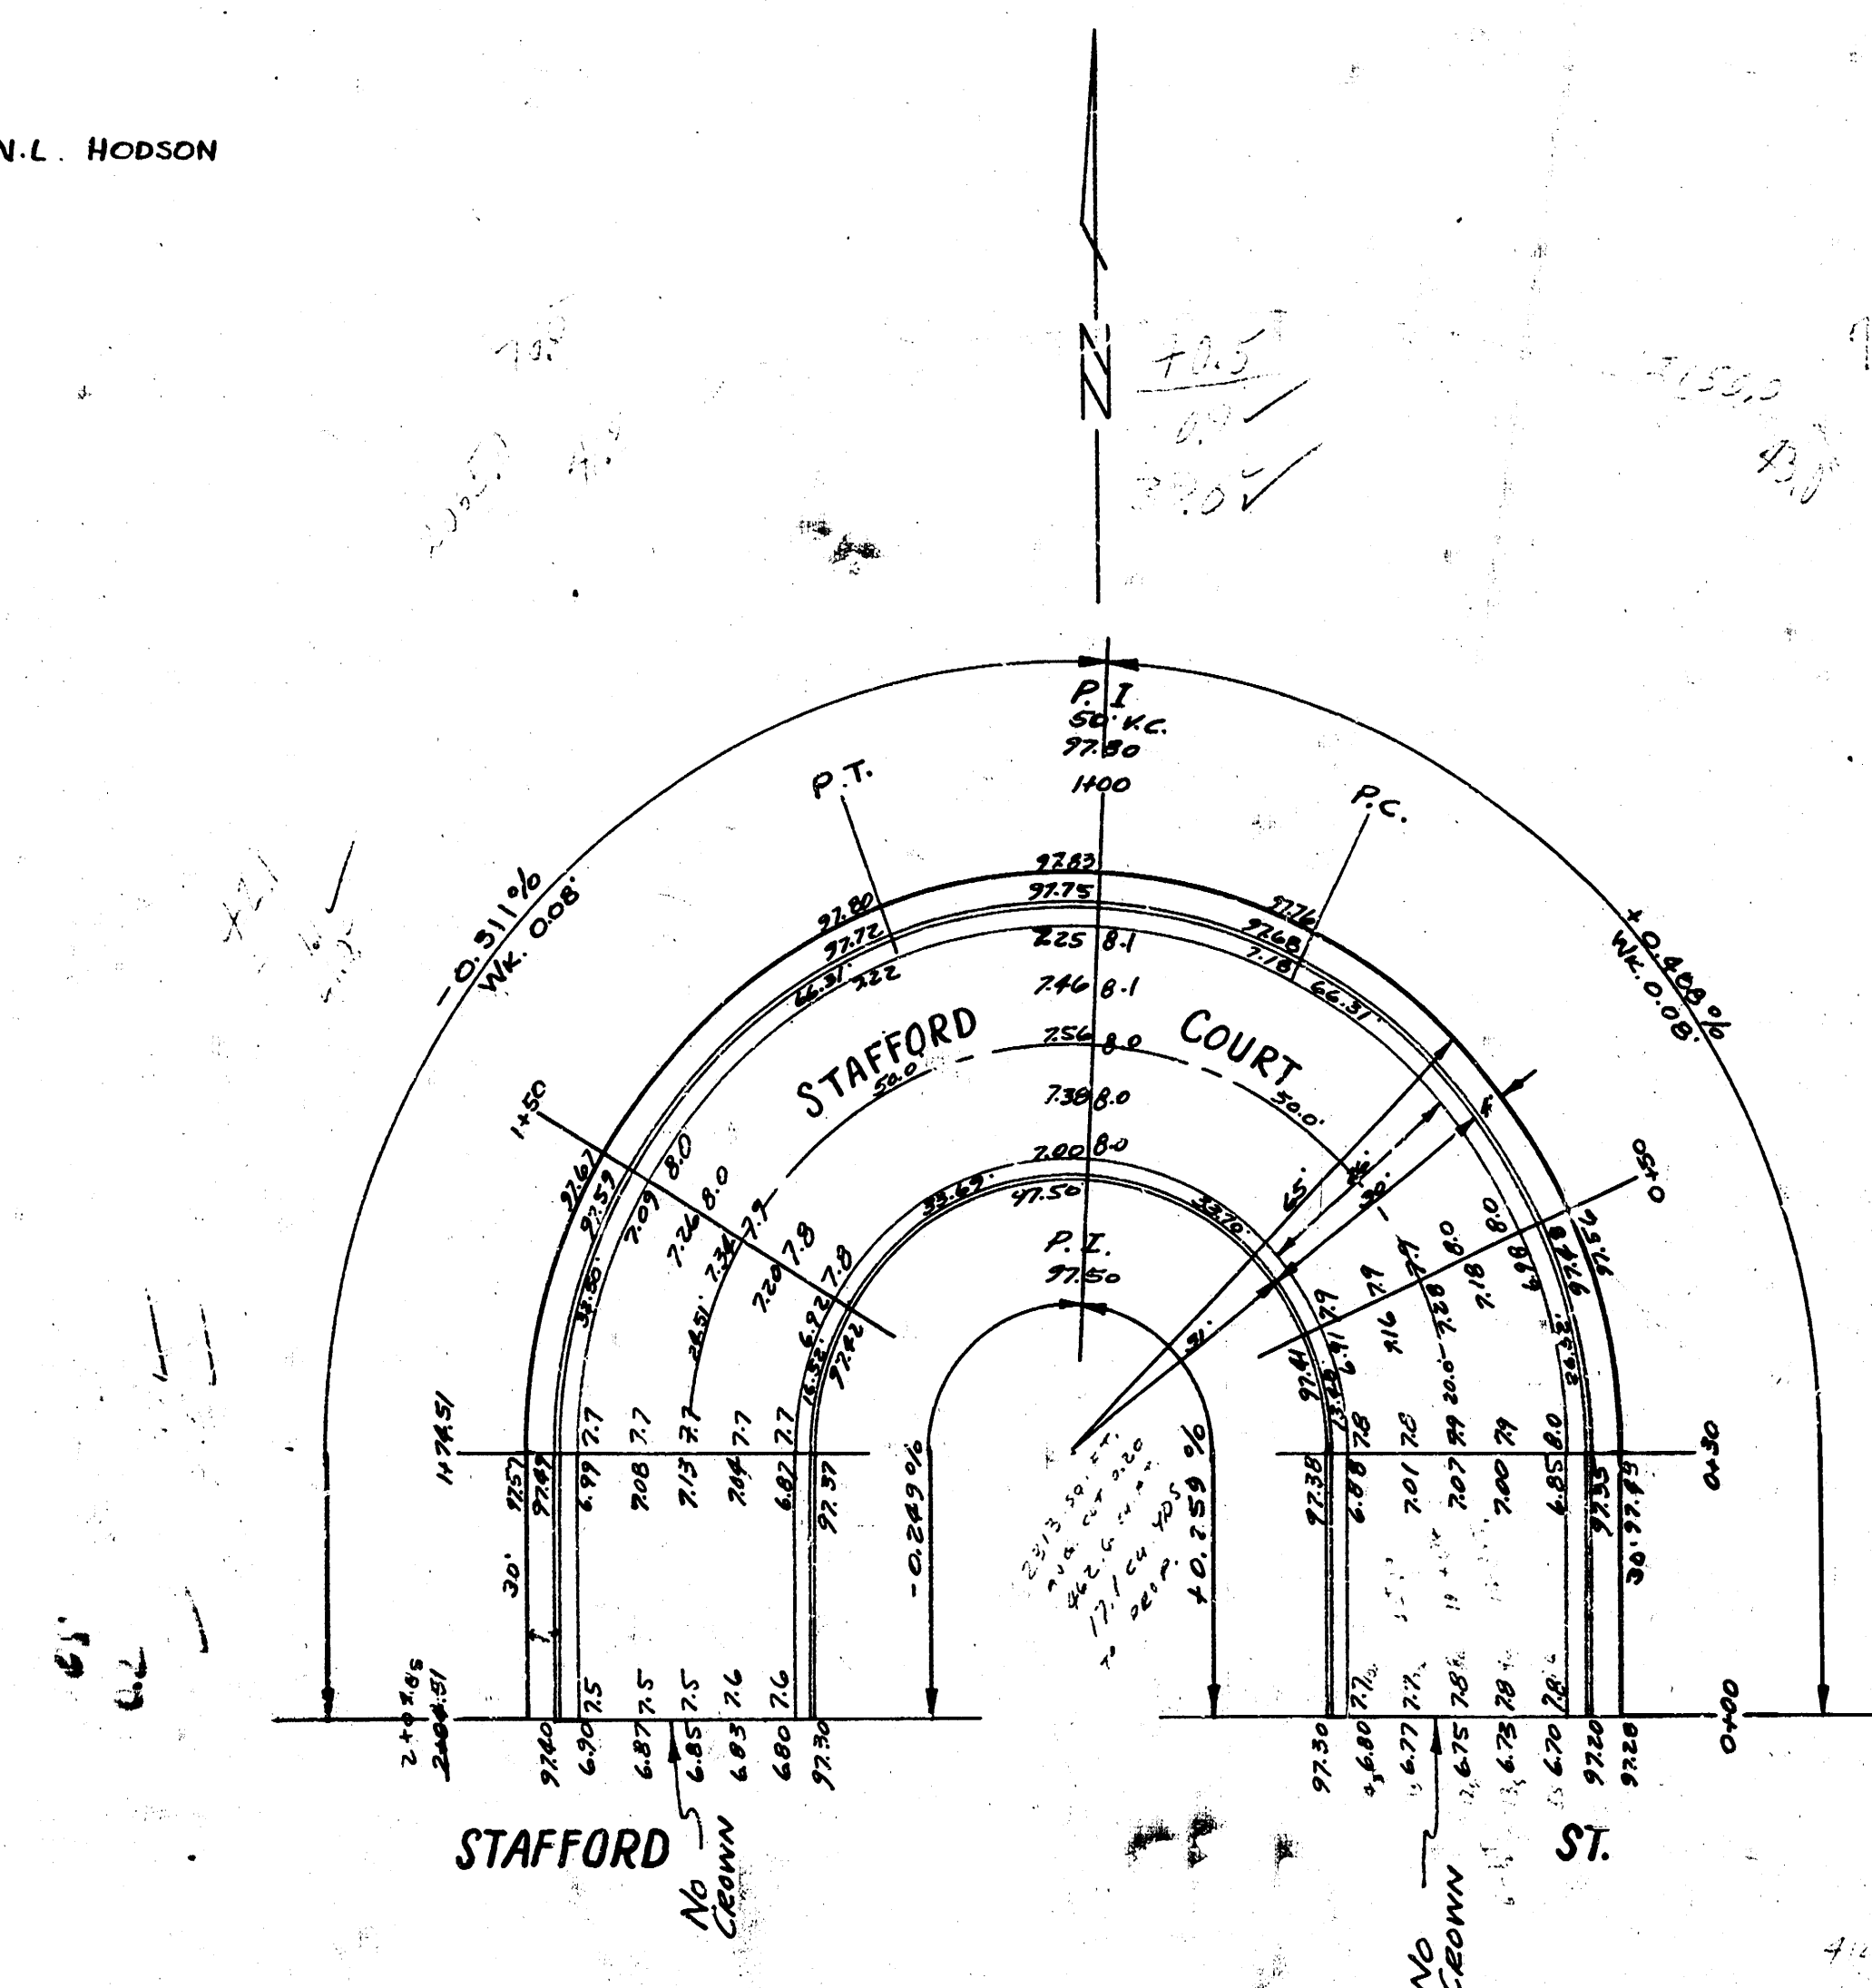

347.2
 +10.76
 357.96 CH. YDS.

STAFFORD COURT
 26' - 2' - 30' A. C.
 CITY OF WICHITA, KANSAS
 L.K. WHITE CITY ENGINEER
 AUGUST 1949 PROJ. NO. C-19-134