



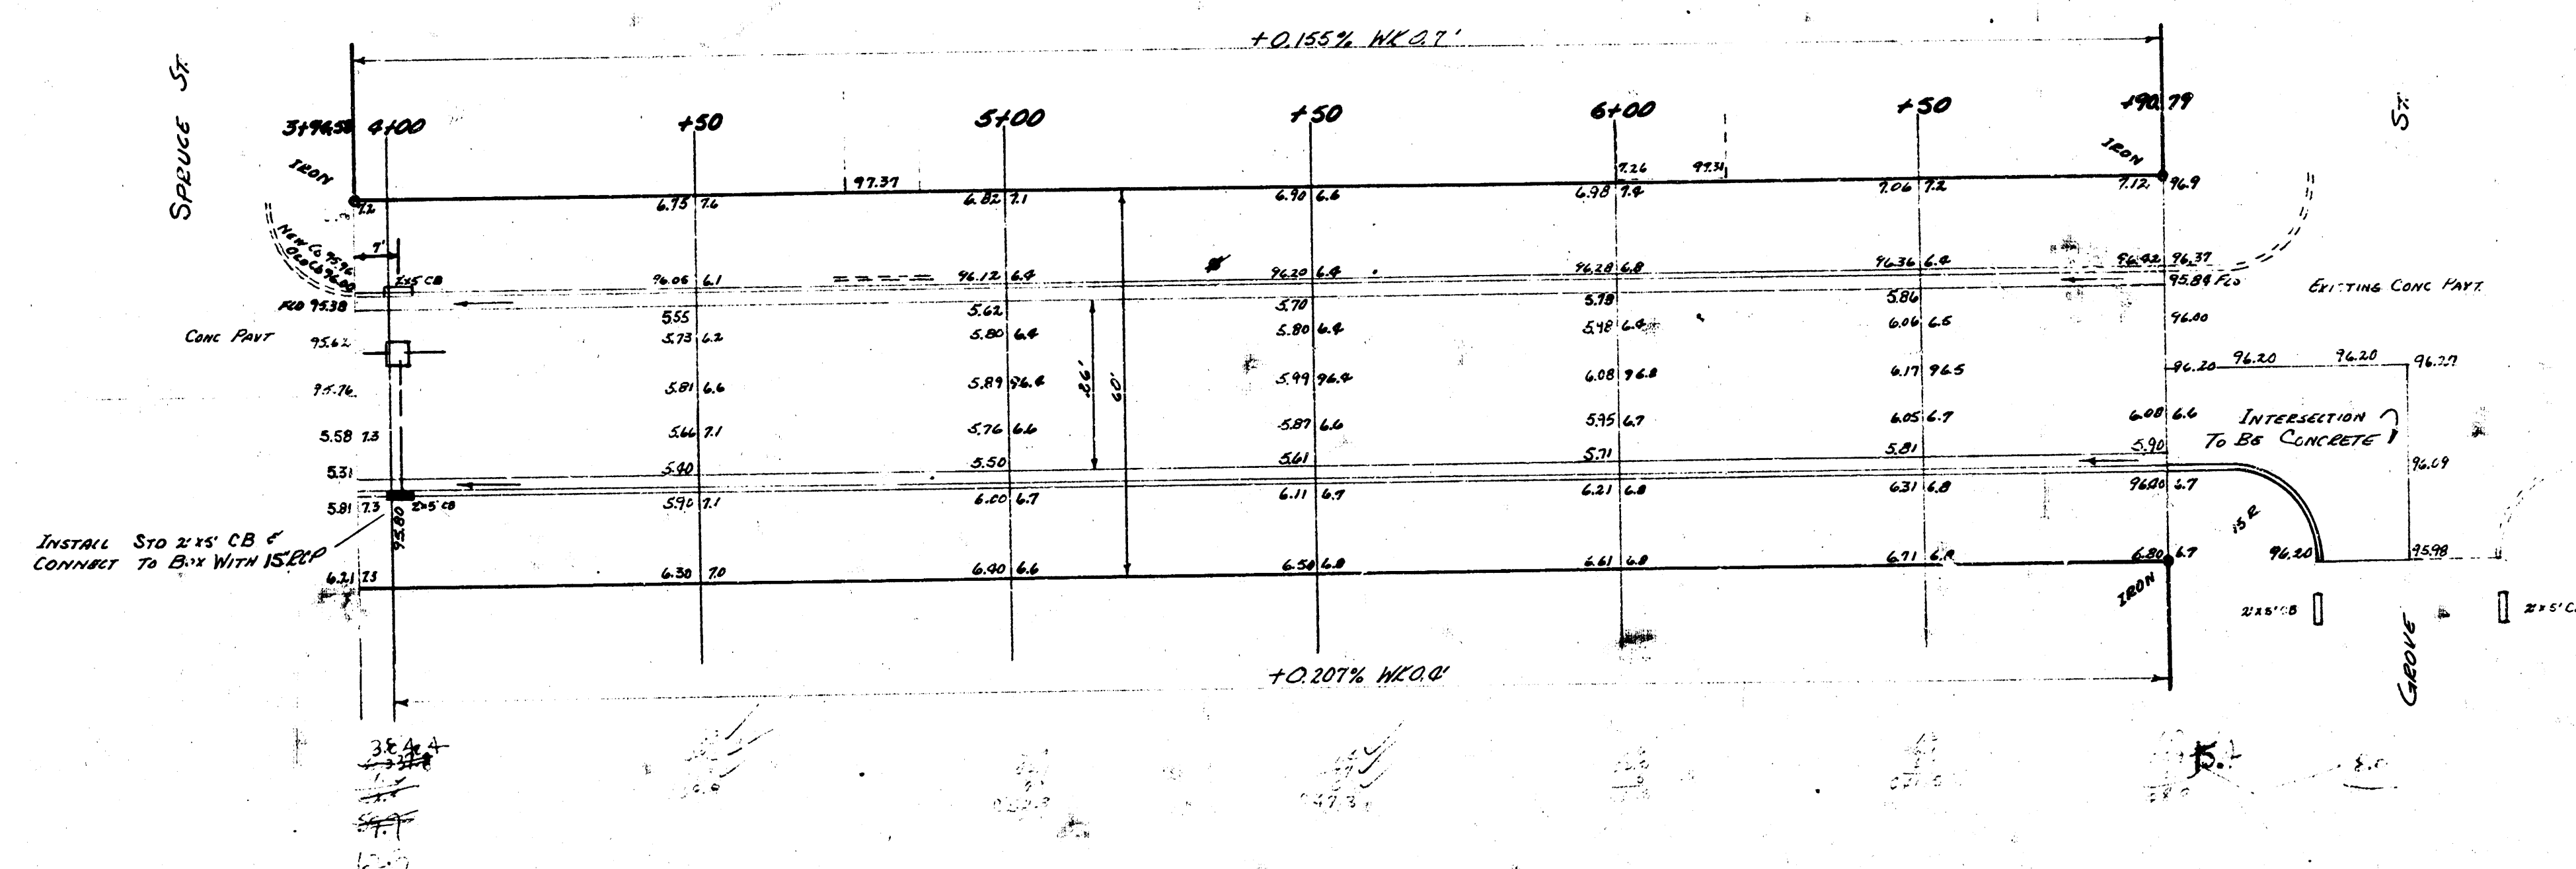

STAFFORD
E.L. SPRUCE TO WL. GROVE
26-2-30 AC
CITY OF WICHITA KANSAS
B.E. SMITH CITY ENGINEER
FEB 1955 PROJ NO C-15-819

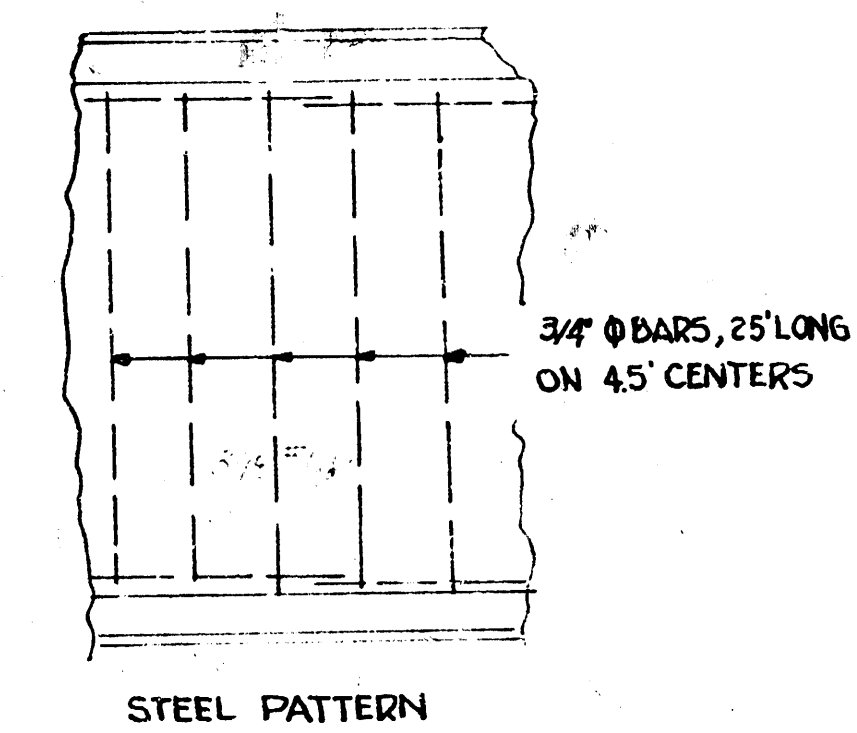