

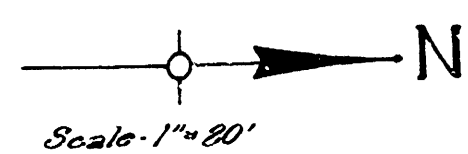


Survey
 Plan
 E.A.
 Checked

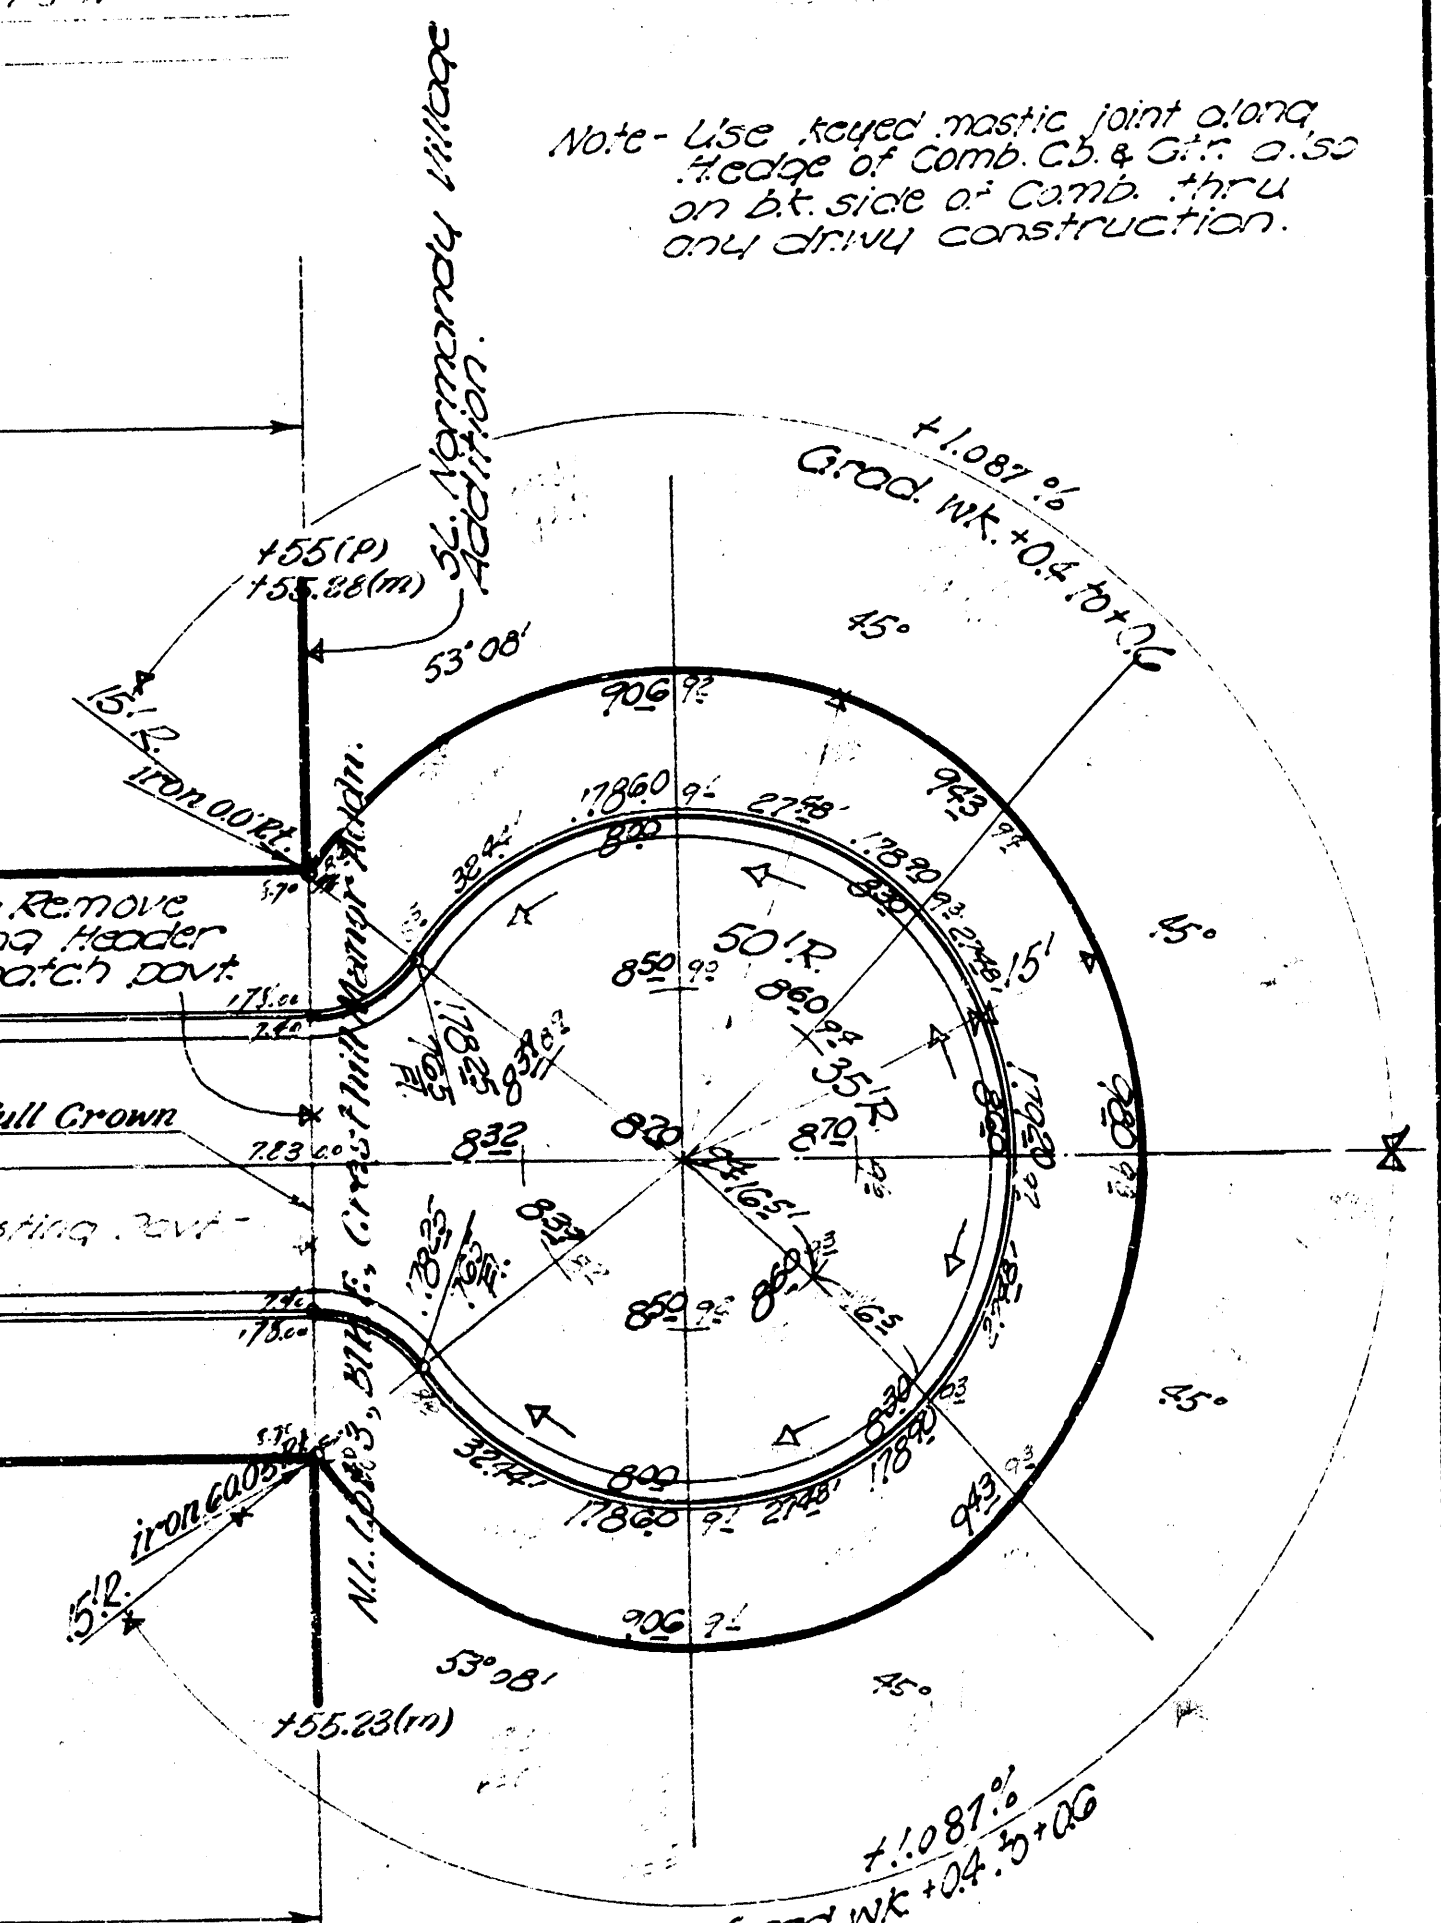

B.M. = 176.58 H.E. spike, W. side P. Pole So. Side Rockwood & E.L. Cresthill Addition Adm.
 Baseline on west property line

ITEM	QUANTITY	UNIT
Excavation	608.7	cu. yds.
Comp. Fill	72.7	cu. yds.
Concrete	26.8	cu. yds.
Gravel	155.23	cu. yds.
Grass	1.0	sq. ft.

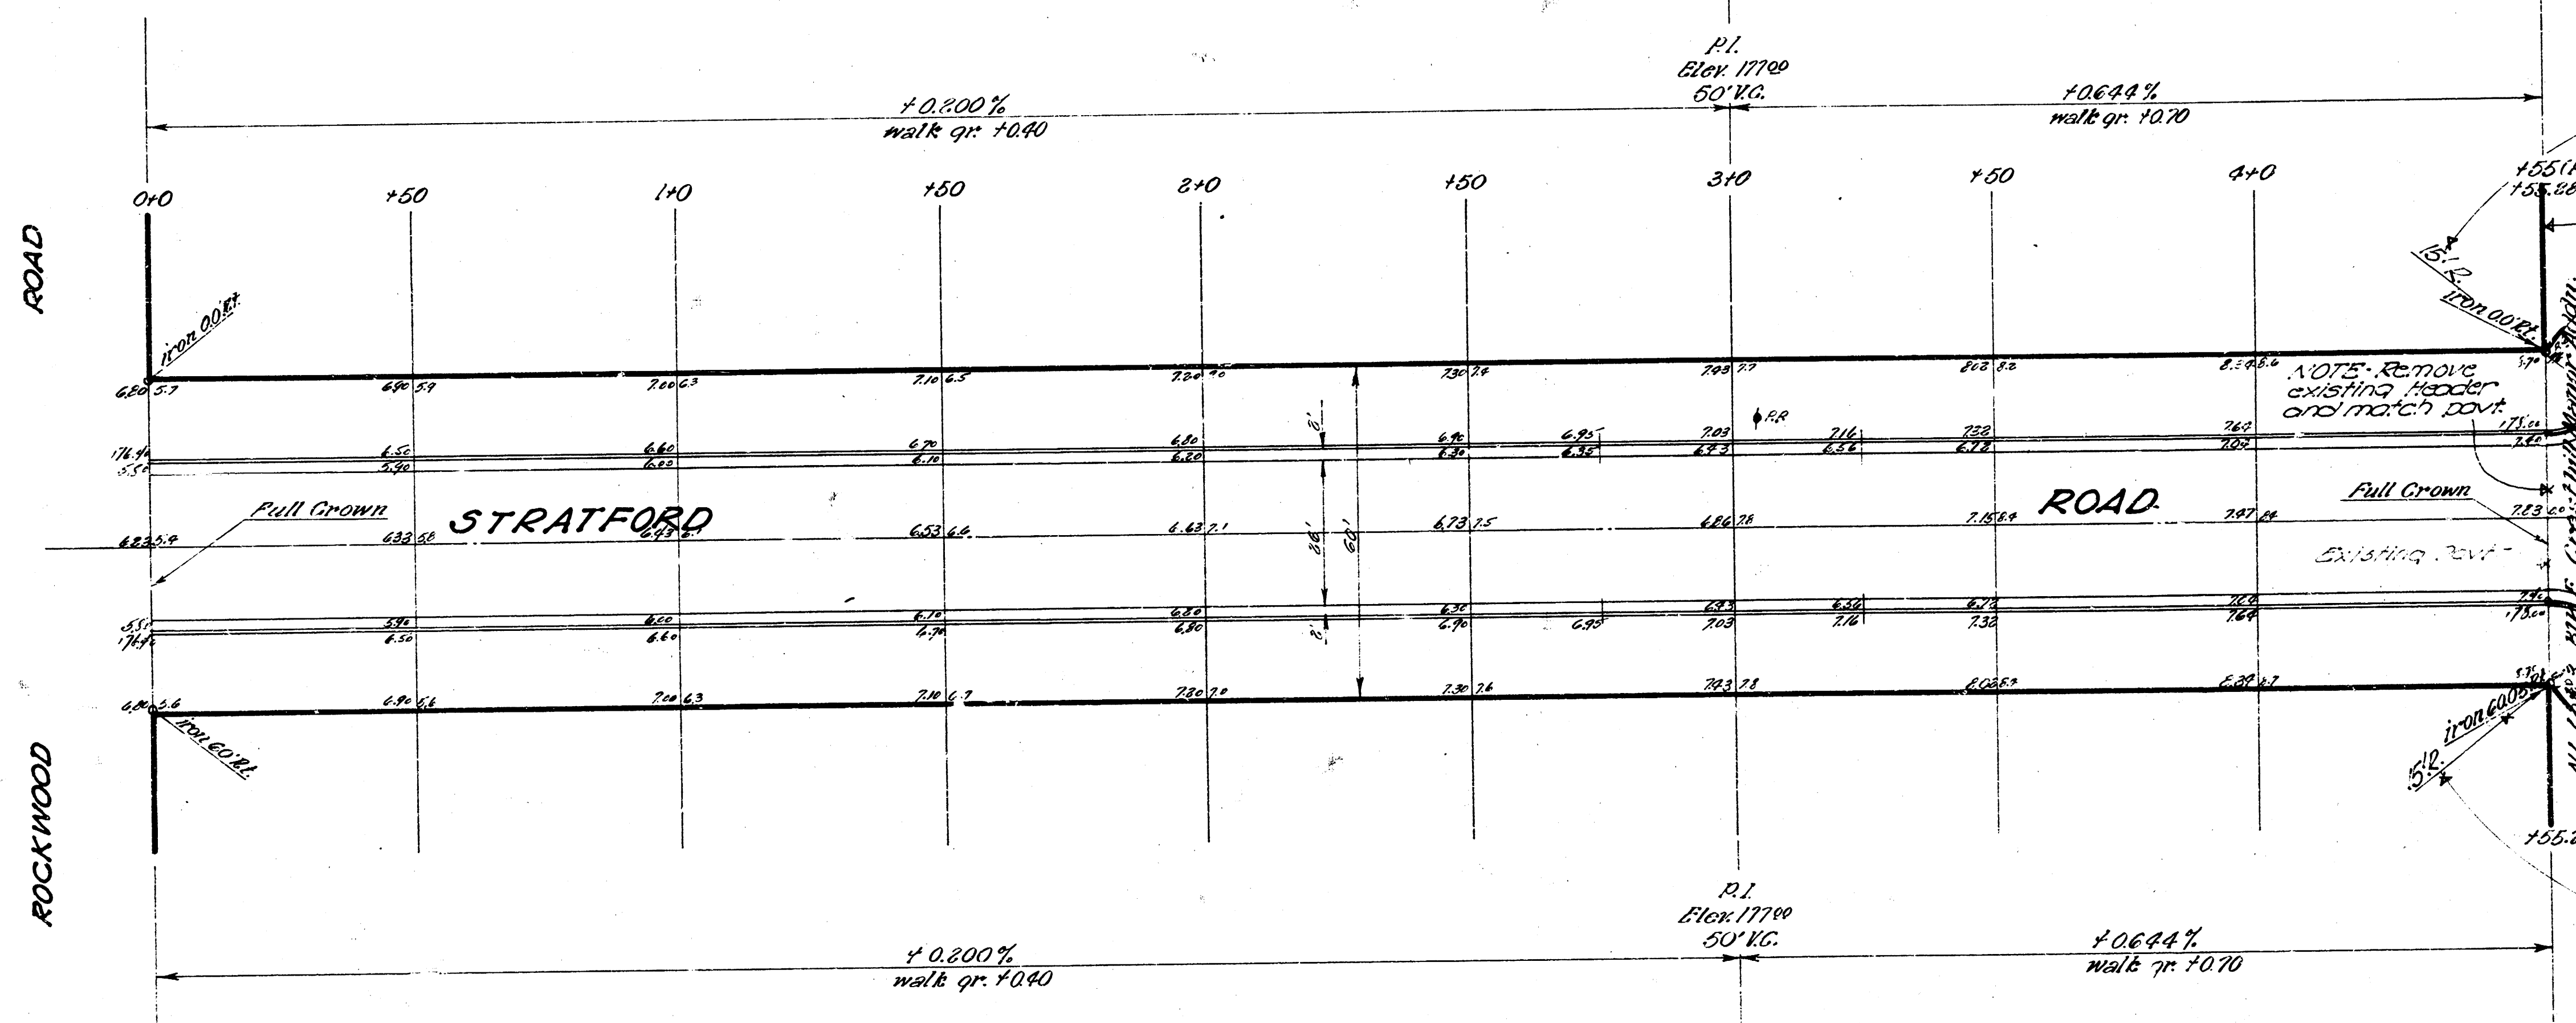

Note: Use keyed mastic joint along
 edge of curb & gutter on
 S.E. side of curb thru
 any drive construction.

STRATFORD ROAD
 CUL-DE-SAC
 St. Norberta Village Addition
 to and including the Cul-de-Sac.
 Date: Private Contract

Excavation	Compacted Fill
608.7	72.7
66.0 +10%	0.2 +10%
726.7 cu. yds.	72.9 cu. yds.

~~**STRATFORD ROAD**~~
 N.E. Corner of Road to So. Side Rockwood & E.L. Cresthill Addition
 26'-8"-30' wide concrete
 City of Wichita, Kansas
 City Engineer
 July 1933 Proj. No. C10-55