



PLAN
 SURVEYED: 5/26/59
 PLOTTED: 4/28/77
 NOTE BOOK: 42877
 NO. 288
 BY: W. L. LINN
 CHECKED: R. W. LINN
 DATE: 2/11/62

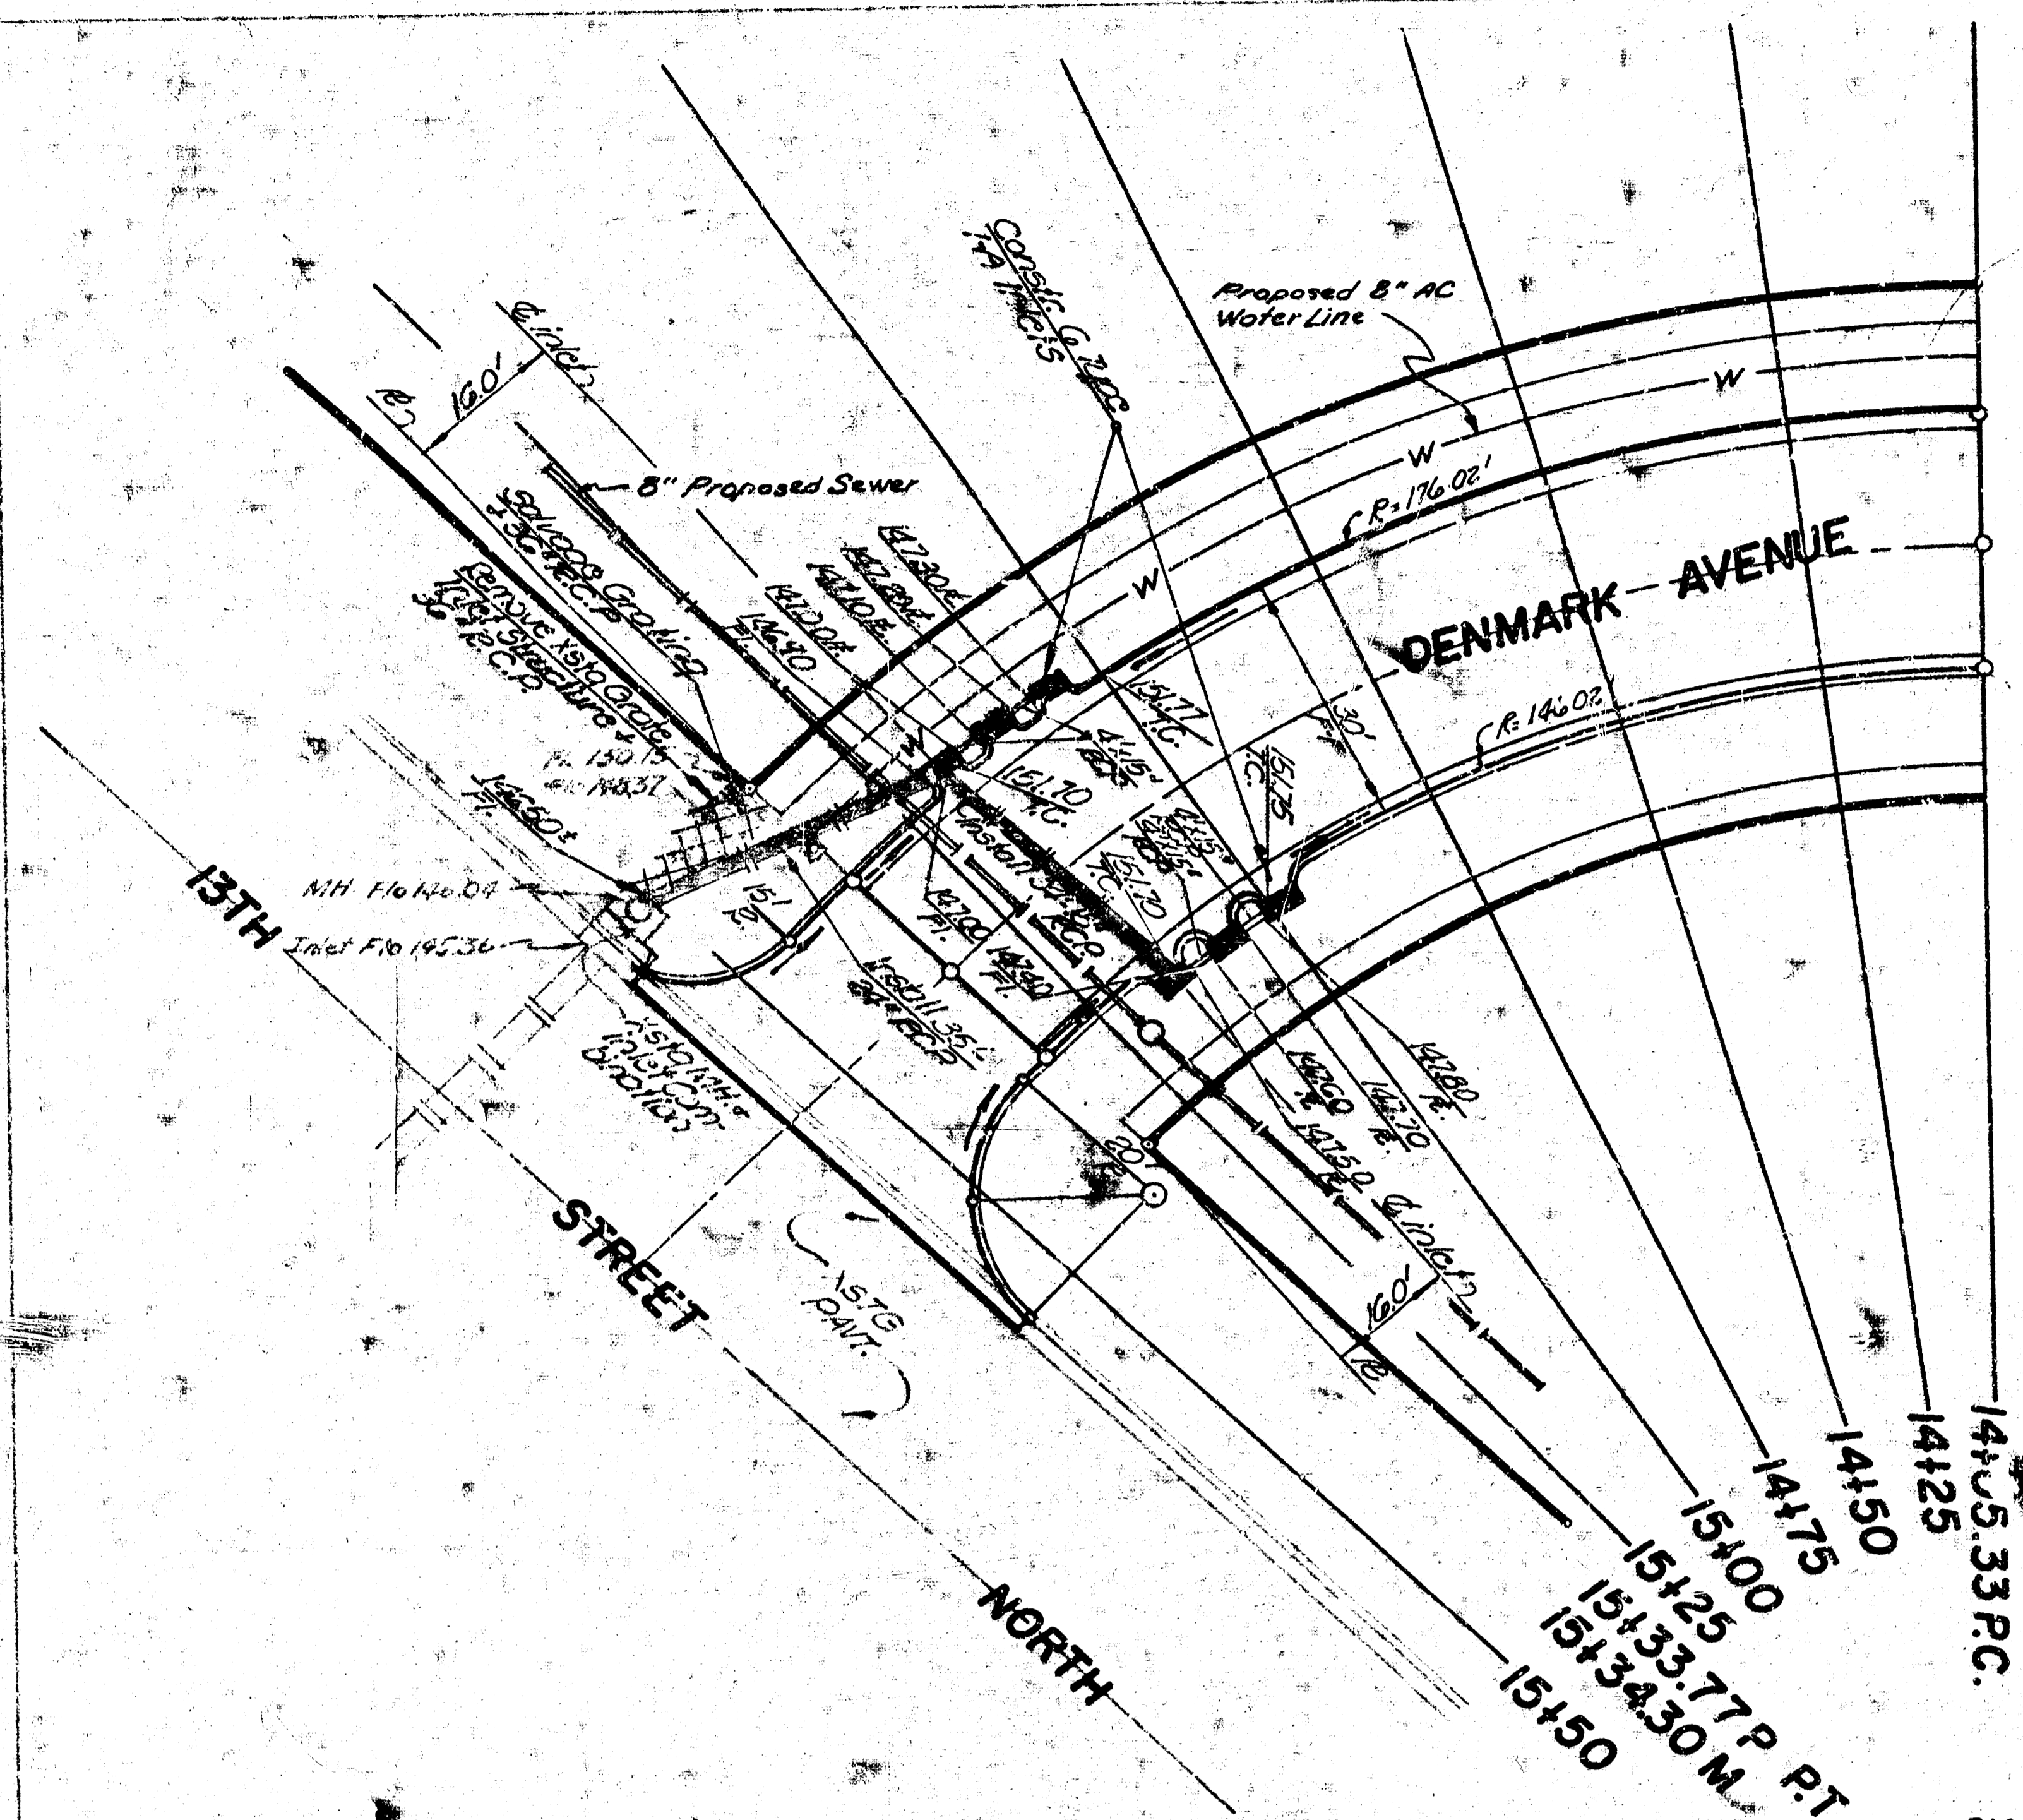

Plan Scale: 1" = 20'
 Profile Scale: 1" = 20' Horiz.
 1" = 5' Vert.

PROFILE
 SURVEYED: 5/26/59
 PLOTTED: 4/28/77
 NOTE BOOK: 42877
 NO. 288
 BY: W. L. LINN
 CHECKED: R. W. LINN
 DATE: 2/11/62

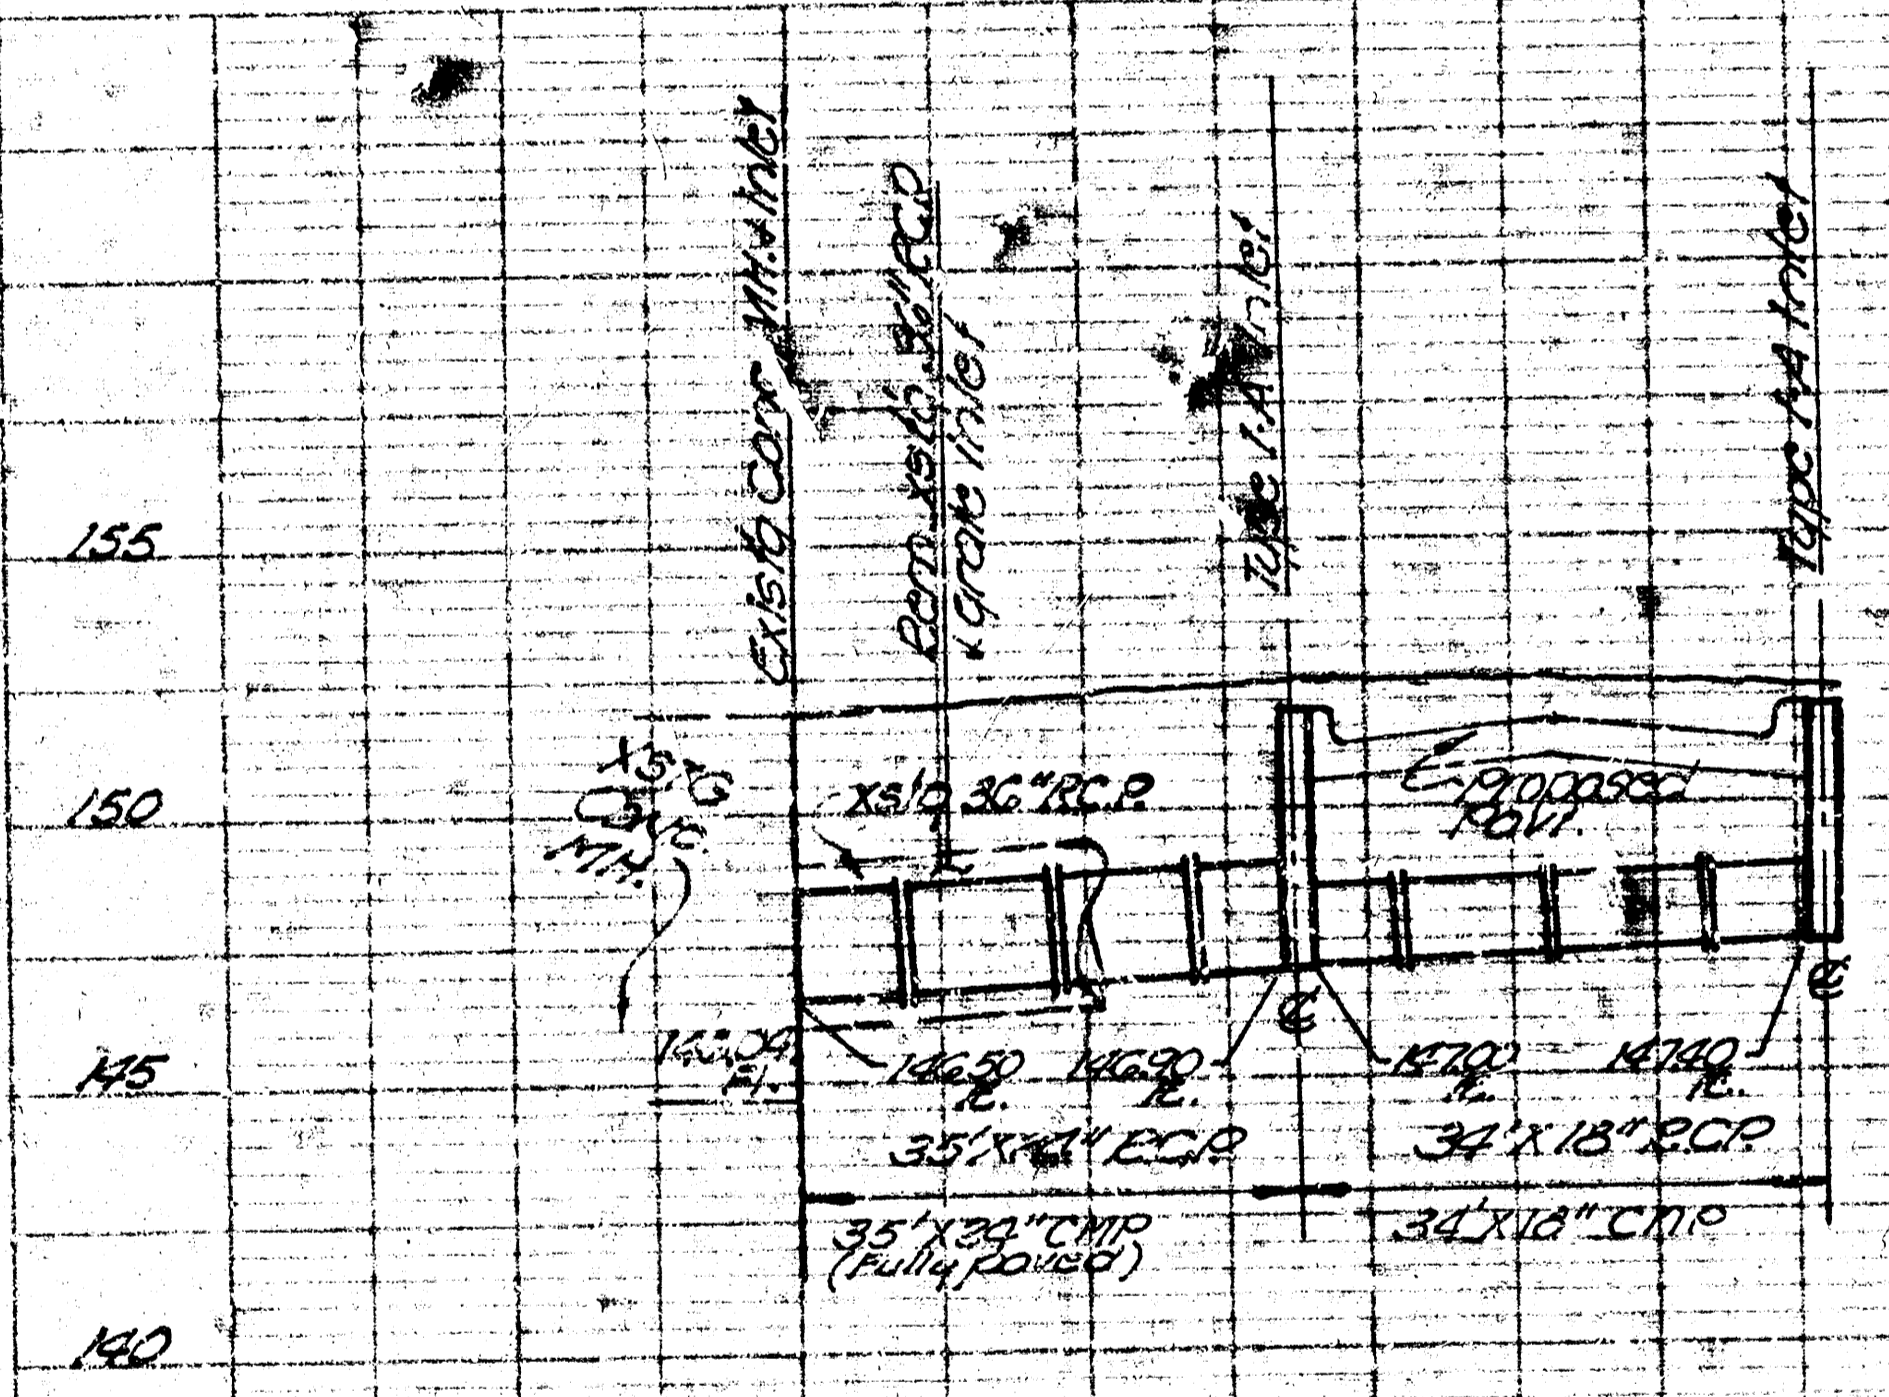

B.M. = 154.19 City St. 46' N. 74' N. S. Country Road at 13th



**INCIDENTAL DRAINAGE FOR STREETS
 IN SUNSET MANOR WEST 3RD ADD'N**
CITY OF WICHITA, KANSAS
 R. W. LINN CITY ENGINEER
 PROJECT NUMBER: DAKD576073
 DATE: 2/11/62