



**WATER ST.**  
 N.L. WILLIAM-S.L. DOUGLAS  
 1946

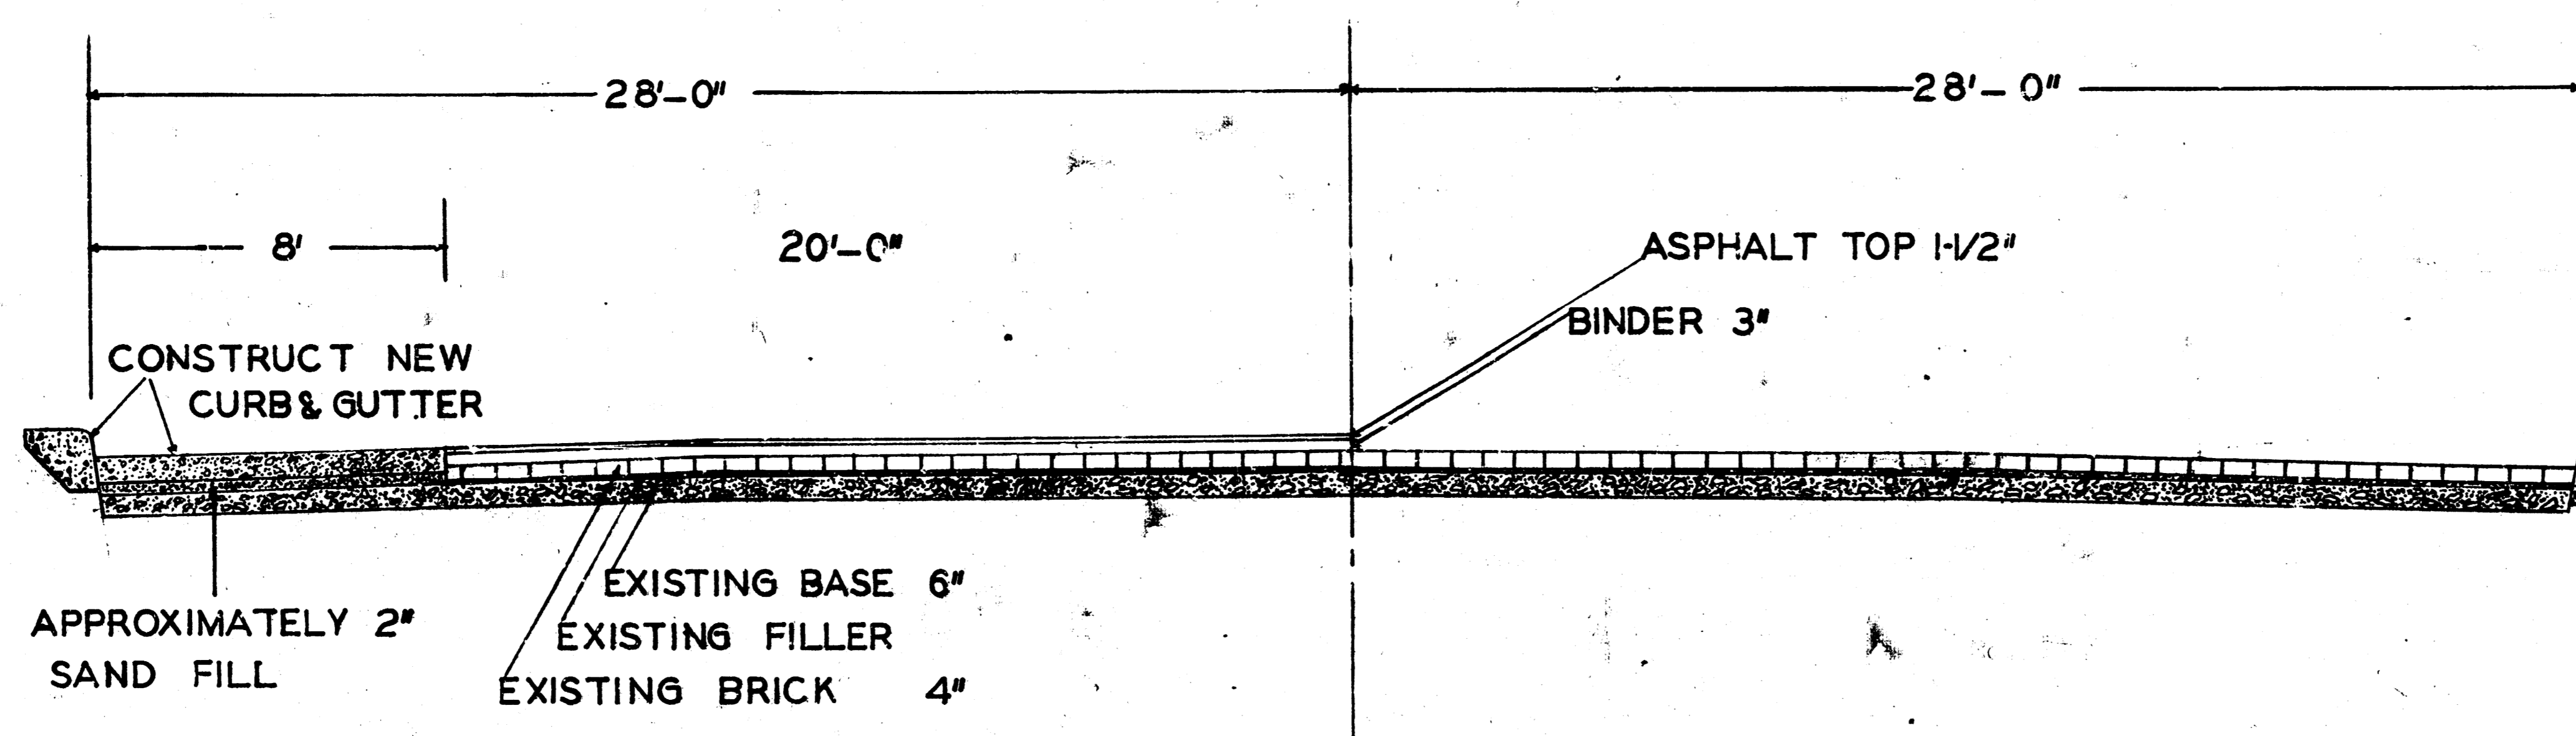


PROPOSED CROSS SECTION  
 WATER-WILLIAM TO DOUGLAS

PRESENT CROSS SECTION  
 WATER-WILLIAM TO DOUGLAS



SCALE 3/8"=1'

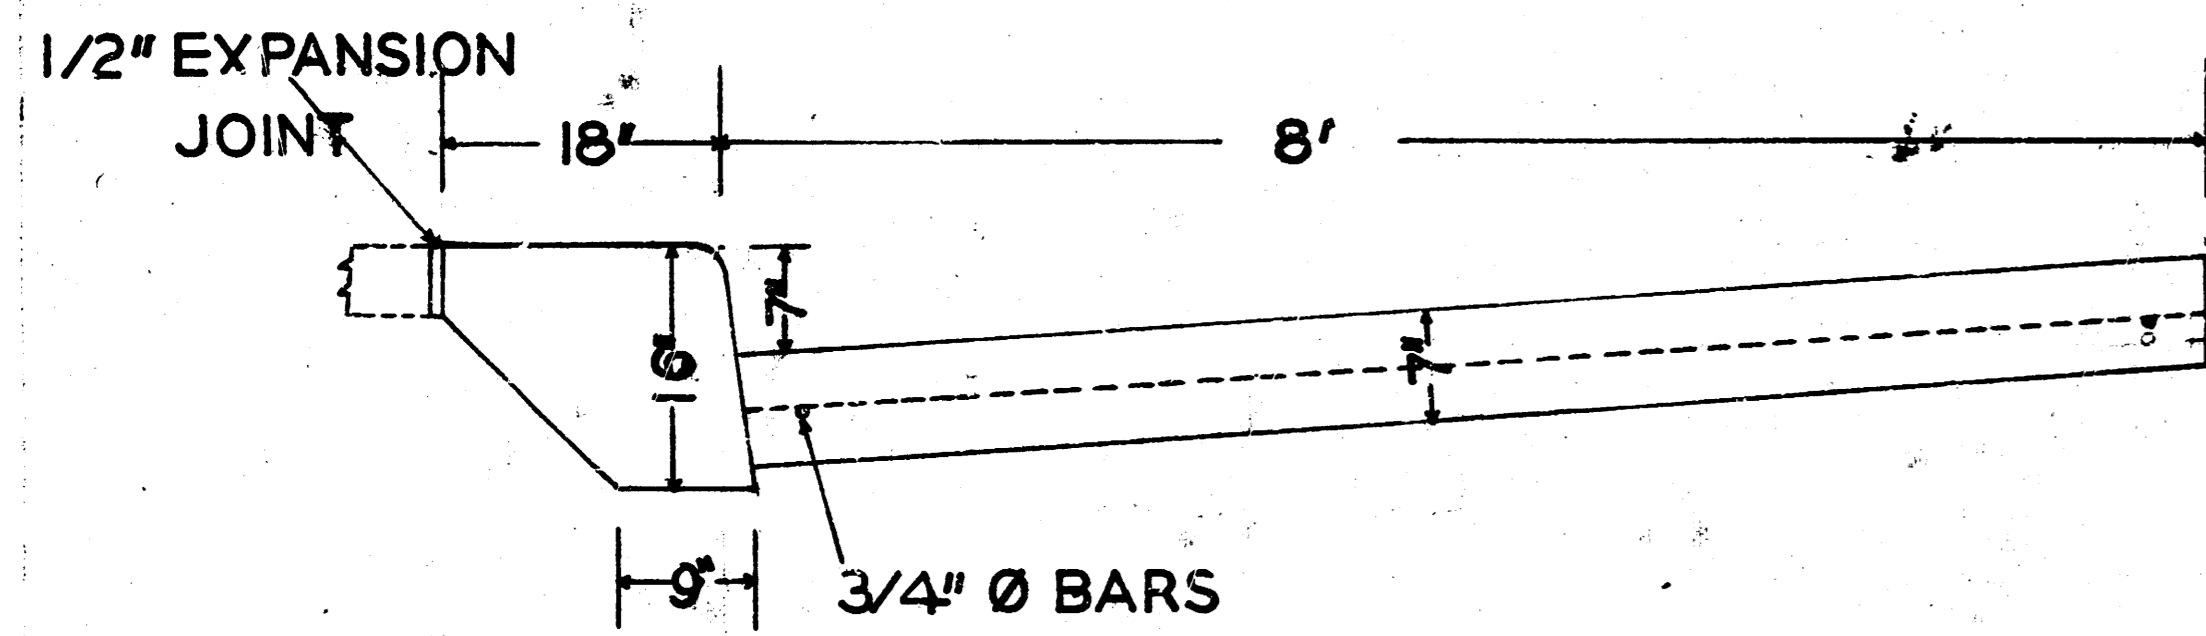

CURB & GUTTER DETAIL  
 SCALE 1"=1'

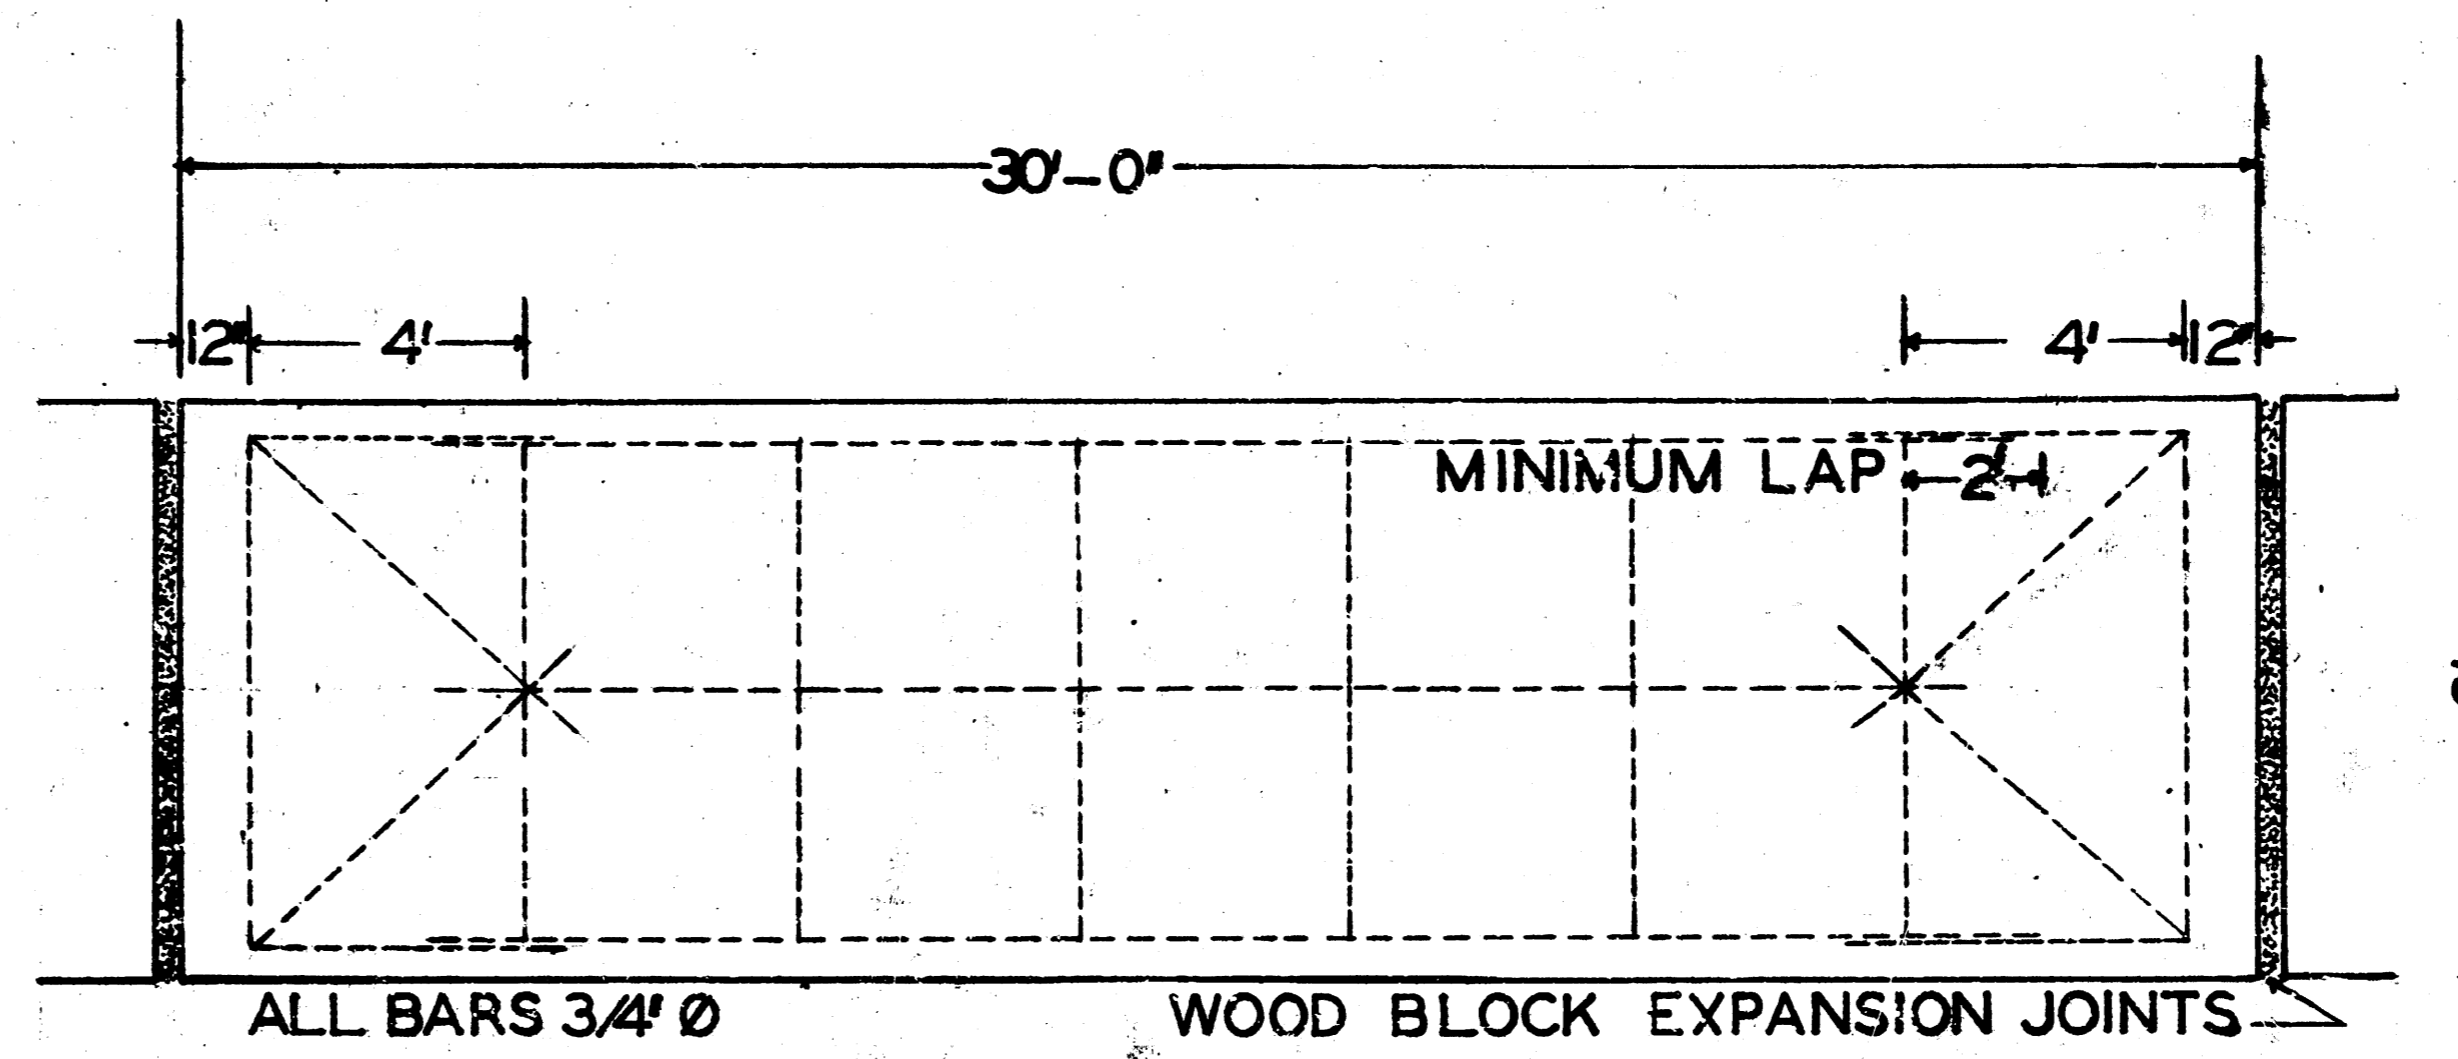

REINFORCING STEEL DETAIL  
 SCALE 3/8"=1'

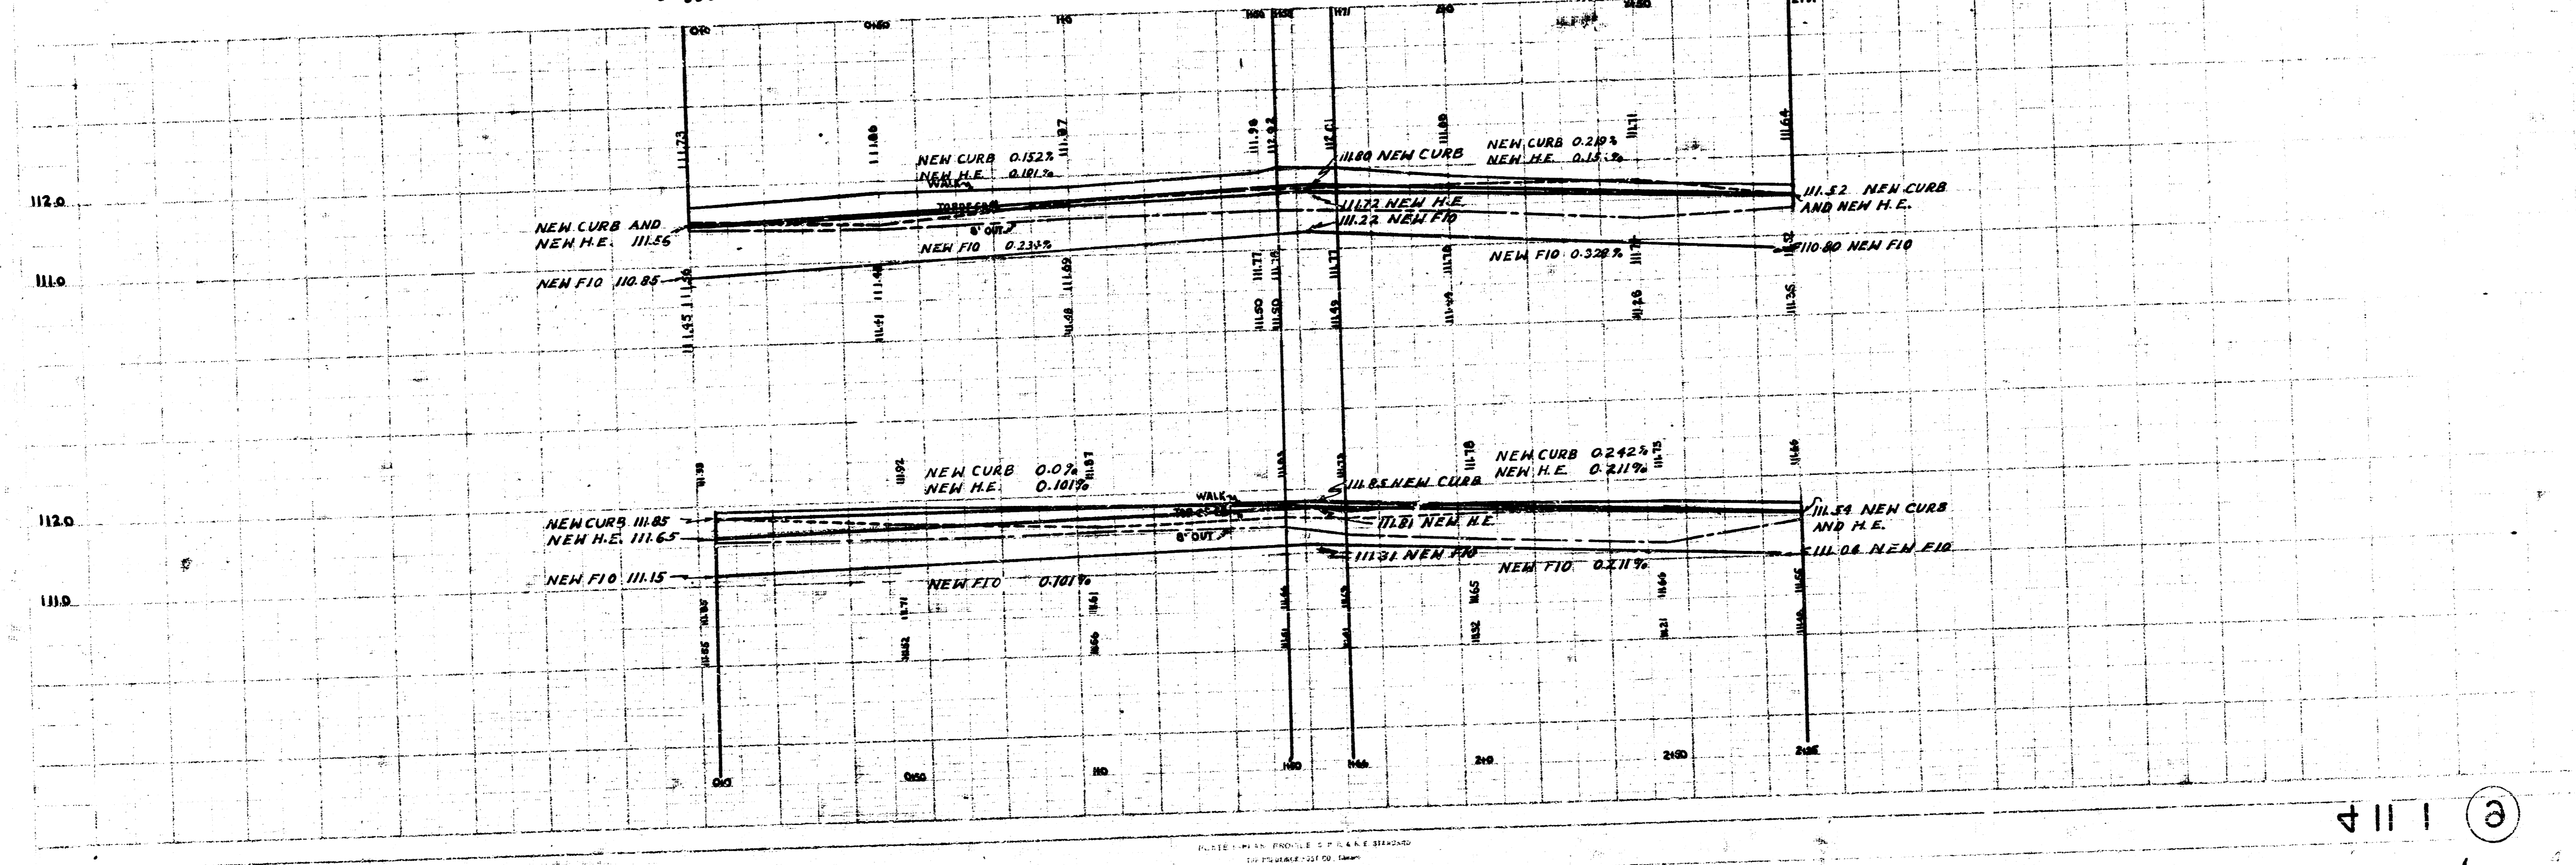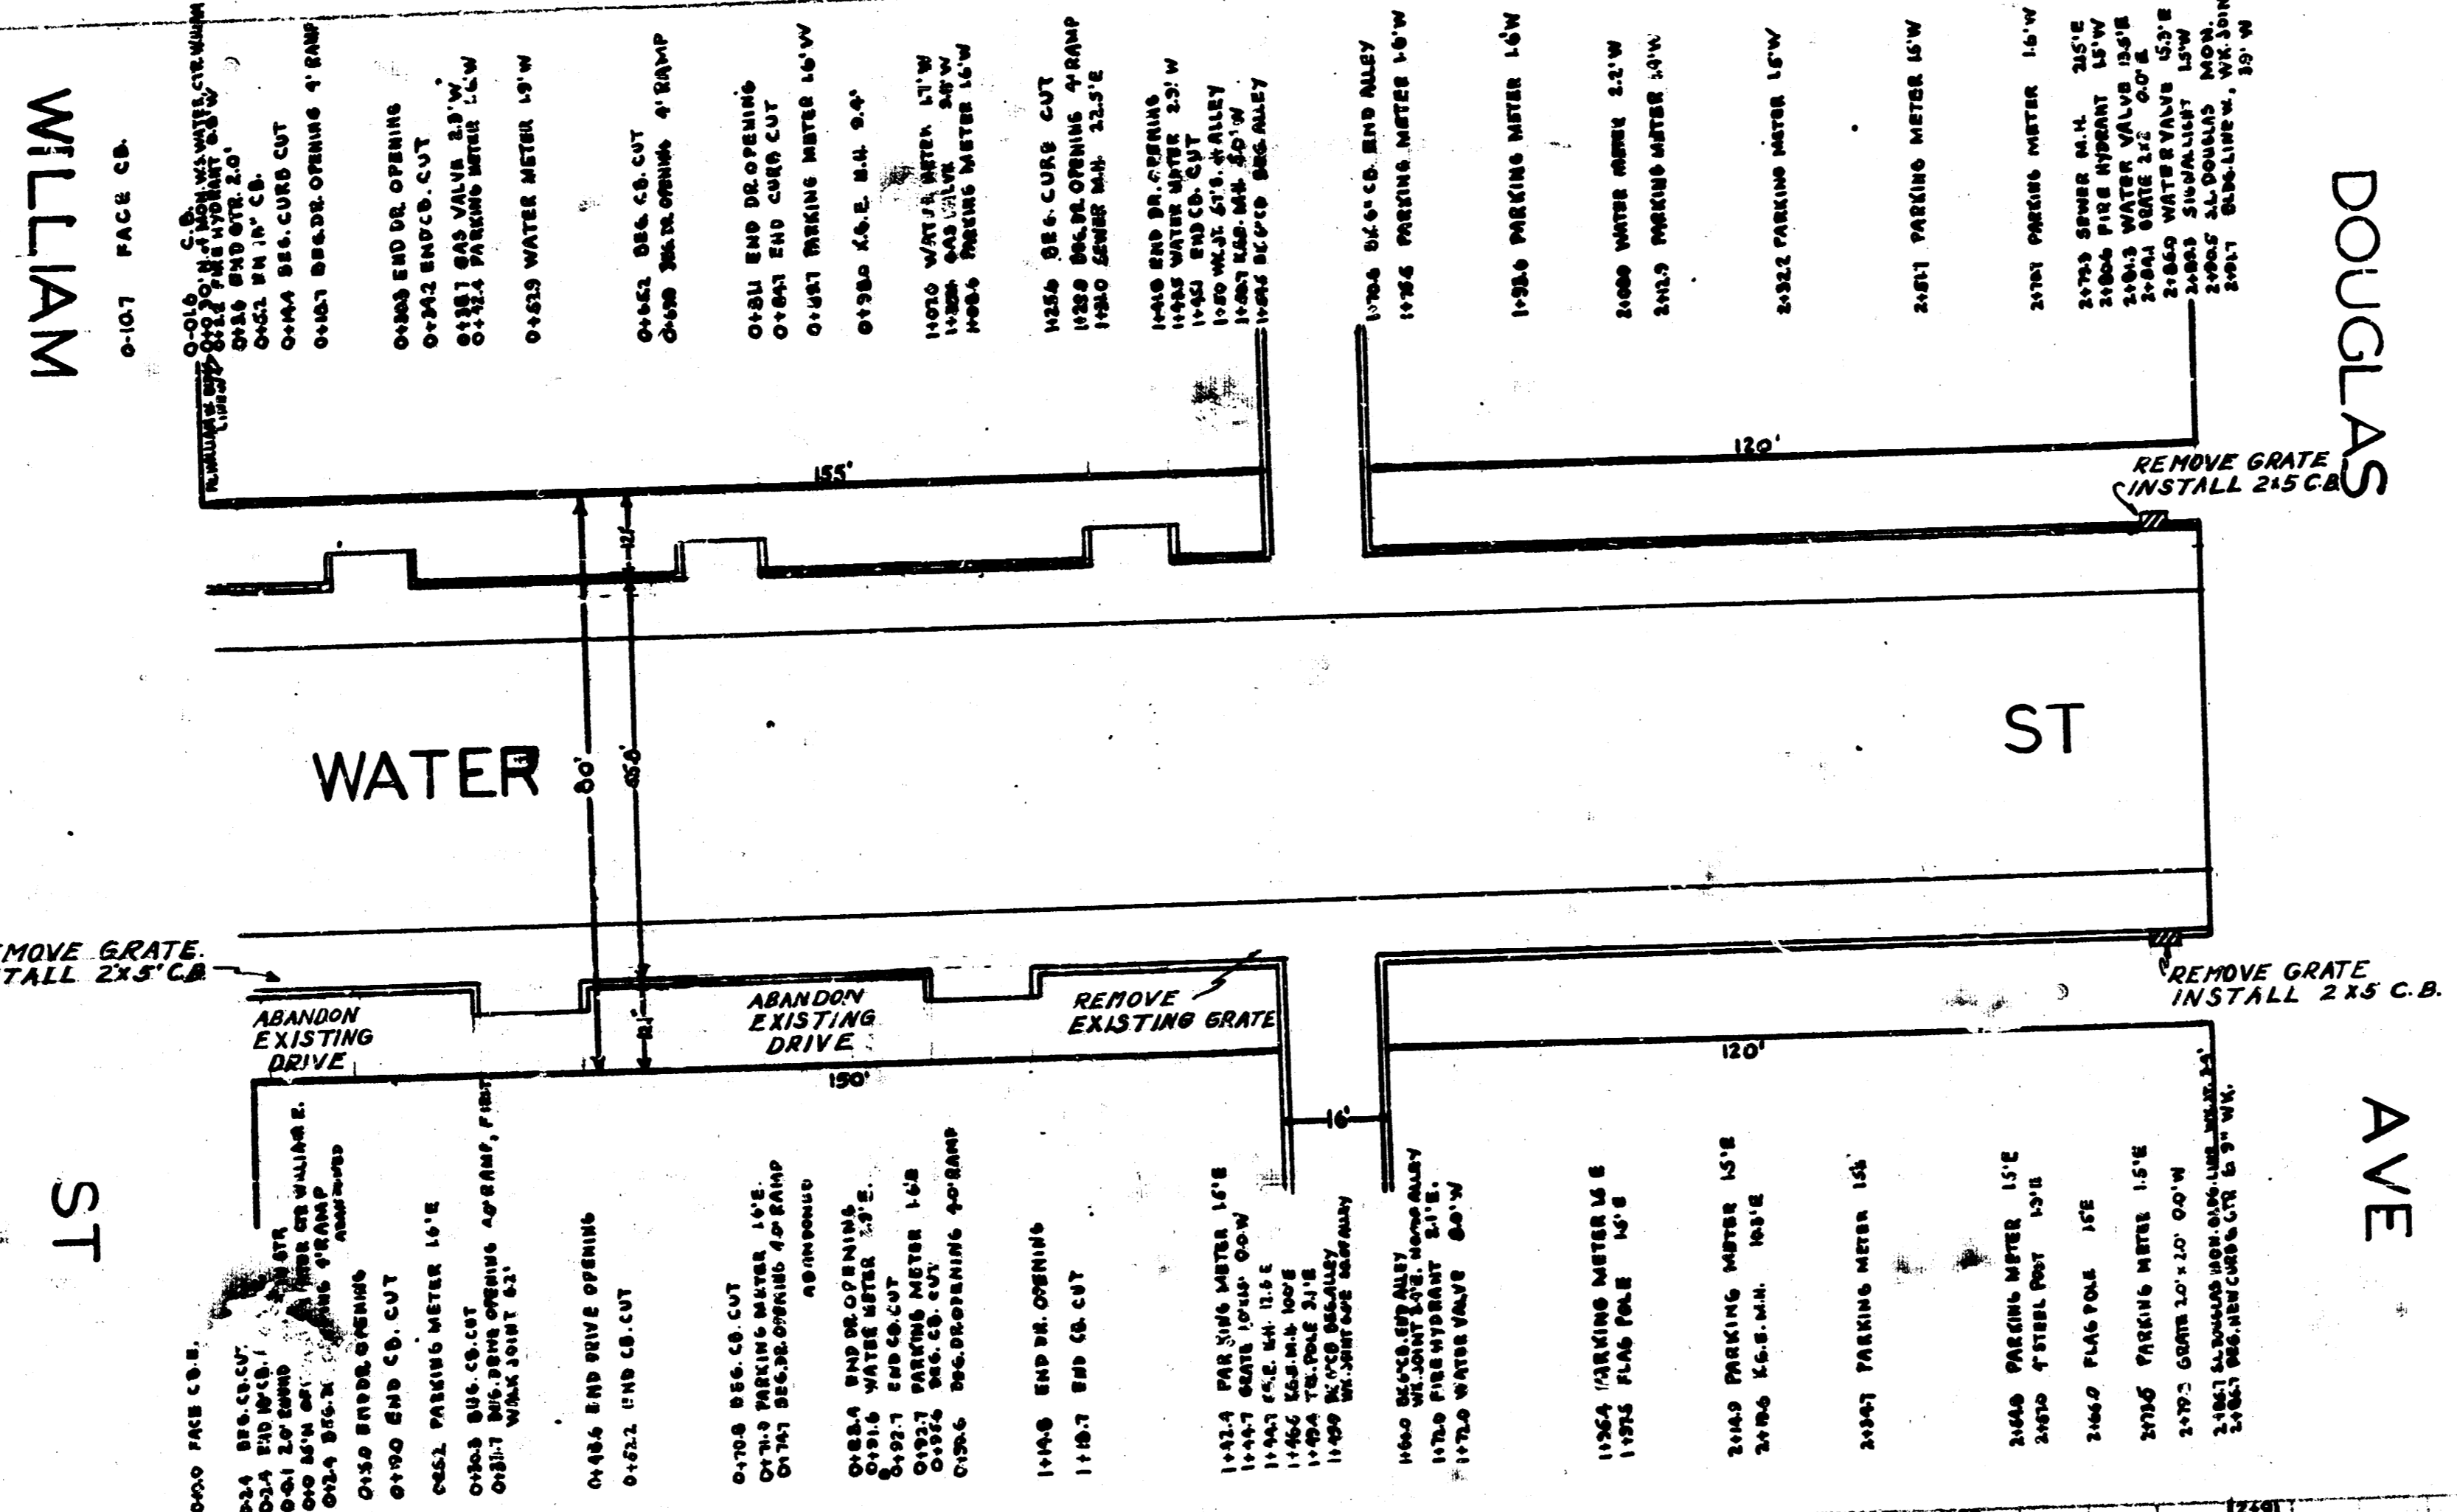

4111 (3)